


NEW WINDOW AND DOOR DESIGN - EXTERIOR ELEVATIONS

NO LANAI ENCLOSURES

MAKAI ELEVATION

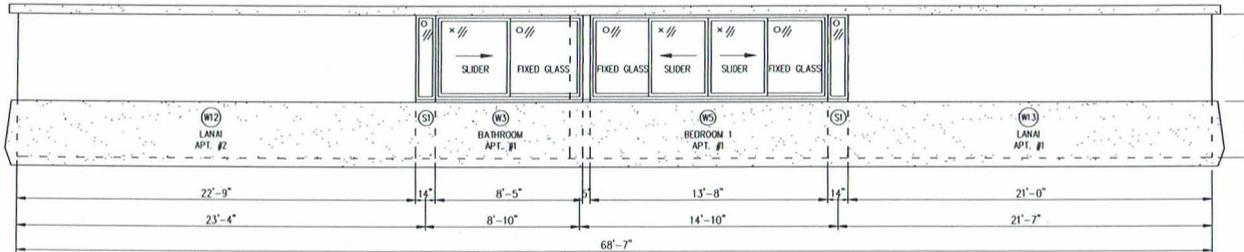


- DOORS: ARCADIA ULT5000
- ALUMINUM FINISH: CLEAR ANODIZED
- GLASS: SOLARBAN 70 CLEAR LOW-E COATING, 1 1/16" IG. TEMPERED OVER TEMPERED

- WINDOWS: ARCADIA ULT5520
- ALUMINUM FINISH: CLEAR ANODIZED
- GLASS: SOLARBAN 70 CLEAR LOW-E COATING, 1 1/16" IG. TEMPERED OVER TEMPERED


Exhibit A

FLOOR PLAN

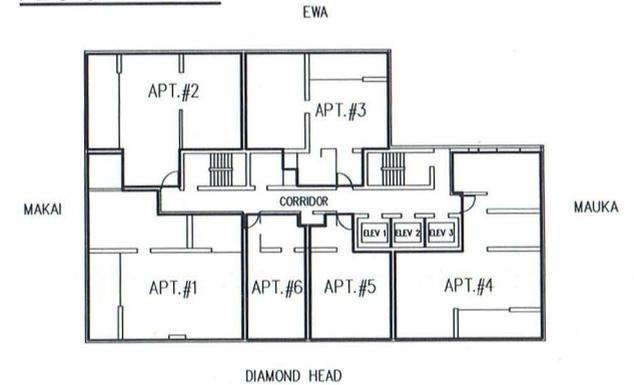

- ALL MULTI SLIDES WILL HAVE A 6 3/4" WIDE TRACK. AN "L" BRACKET WILL NEED TO BE ATTACHED TO THE INSIDE OF THE WALL TO HELP SUPPORT THE TRACK, AS THE CURRENT WALL IS ONLY APPROXIMATELY 4" WIDE.
- THE OPERABLE PANELS MAY VARY IN LOCATION, AS LONG AS WHEN THE WINDOWS ARE IN THE CLOSED POSITION, THE MULLIONS LINE UP.

DIAMOND HEAD ELEVATION

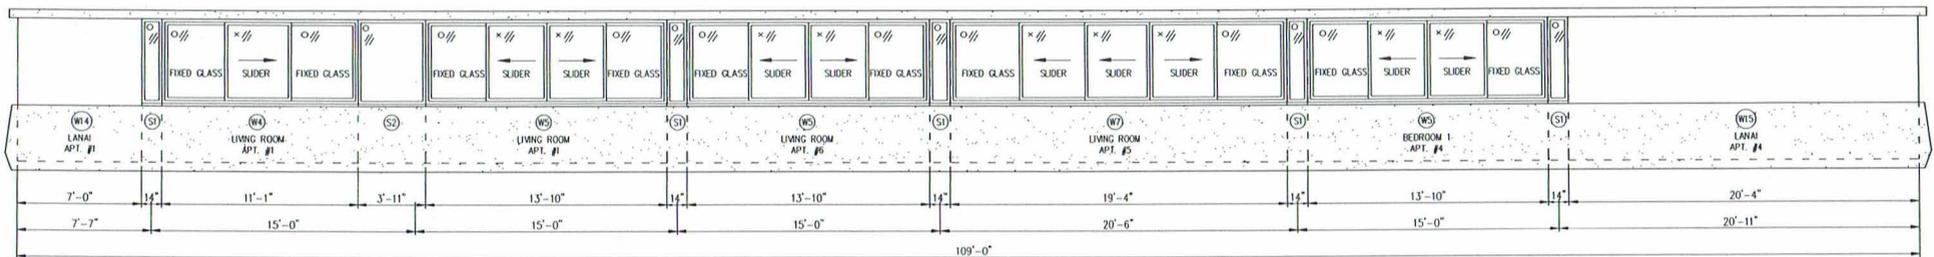


<h1>FOSTER TOWER</h1> <p>WINDOW AND SLIDING DOOR REPLACEMENT</p>	ADDRESS: 2500 KALAKAUA BLVD. HONOLULU, HI 96815		GENERAL NOTES:	02/07/2019	CONCEPTUAL DESIGN EXTERIOR ELEVATION	001
	REV:	DATE:				DESCRIPTION:

NEW WINDOW AND DOOR DESIGN - EXTERIOR ELEVATIONS

NO LANAI ENCLOSURES


MAUKA ELEVATION

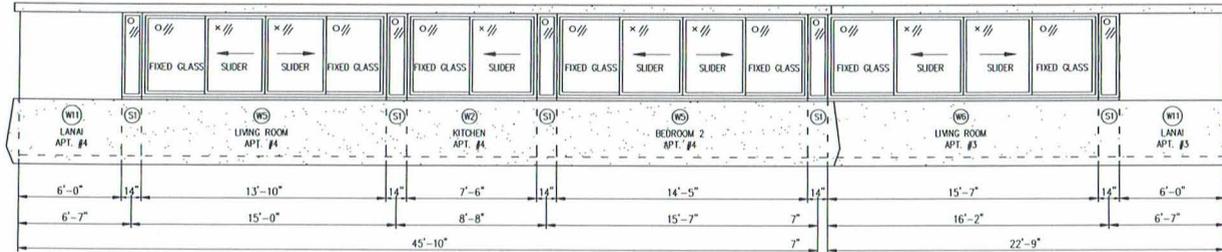

- DOORS: ARCADIA ULT5000
- ALUMINUM FINISH: CLEAR ANODIZED
- GLASS: SOLARBAN 70 CLEAR LOW-E COATING, 1 1/16" IG. TEMPERED OVER TEMPERED


- WINDOWS: ARCADIA ULT5520
- ALUMINUM FINISH: CLEAR ANODIZED
- GLASS: SOLARBAN 70 CLEAR LOW-E COATING, 1 1/16" IG. TEMPERED OVER TEMPERED

FLOOR PLAN

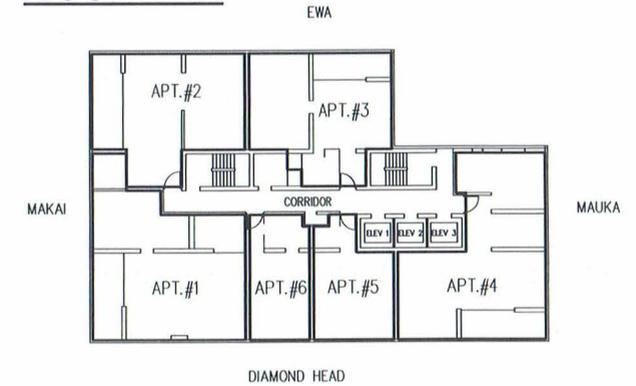

- ALL MULTI SLIDES WILL HAVE A 6 3/4" WIDE TRACK. AN "L" BRACKET WILL NEED TO BE ATTACHED TO THE INSIDE OF THE WALL TO HELP SUPPORT THE TRACK, AS THE CURRENT WALL IS ONLY APPROXIMATELY 4" WIDE.
- THE OPERABLE PANELS MAY VARY IN LOCATION, AS LONG AS WHEN THE WINDOWS ARE IN THE CLOSED POSITION, THE MULLIONS LINE UP.

EWA ELEVATION

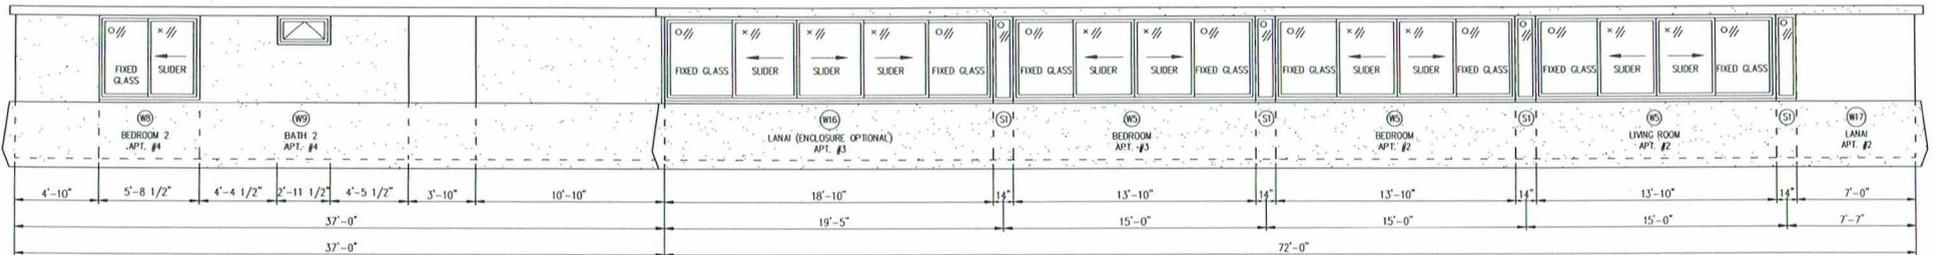


<h2>FOSTER TOWER</h2> <p>WINDOW AND SLIDING DOOR REPLACEMENT</p>	ADDRESS: 2500 KALAKAUA BLVD. HONOLULU, HI 96815		GENERAL NOTES:	02/07/2019	CONCEPTUAL DESIGN EXTERIOR ELEVATION	002
	REV:	DATE:				DESCRIPTION:

NEW WINDOW AND DOOR DESIGN - EXTERIOR ELEVATIONS

LANAI ENCLOSURES ONLY


MAUKA ELEVATION

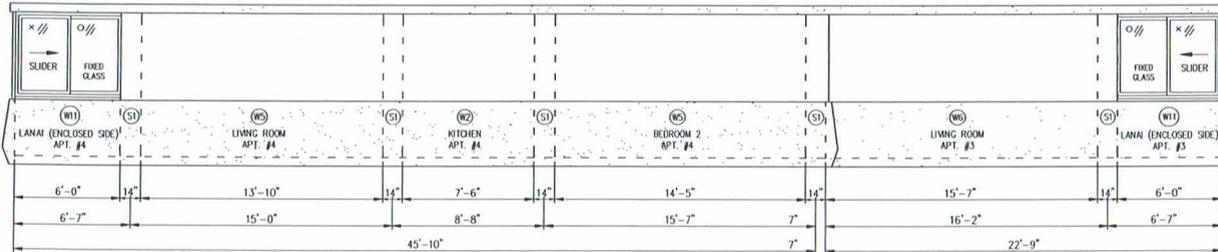

- DOORS: ARCADIA ULT5000
- ALUMINUM FINISH: CLEAR ANODIZED
- GLASS: SOLARBAN 70 CLEAR LOW-E COATING, 1 1/16" IG. TEMPERED OVER TEMPERED


- WINDOWS: ARCADIA ULT5520
- ALUMINUM FINISH: CLEAR ANODIZED
- GLASS: SOLARBAN 70 CLEAR LOW-E COATING, 1 1/16" IG. TEMPERED OVER TEMPERED

FLOOR PLAN

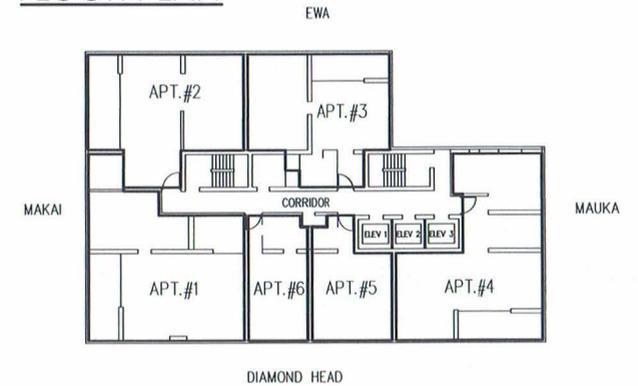

- ALL MULTI SLIDES WILL HAVE A 6 3/4" WIDE TRACK. AN "L" BRACKET WILL NEED TO BE ATTACHED TO THE INSIDE OF THE WALL TO HELP SUPPORT THE TRACK, AS THE CURRENT WALL IS ONLY APPROXIMATELY 4" WIDE.
- THE OPERABLE PANELS MAY VARY IN LOCATION, AS LONG AS WHEN THE WINDOWS ARE IN THE CLOSED POSITION, THE MULLIONS LINE UP.





EWA ELEVATION

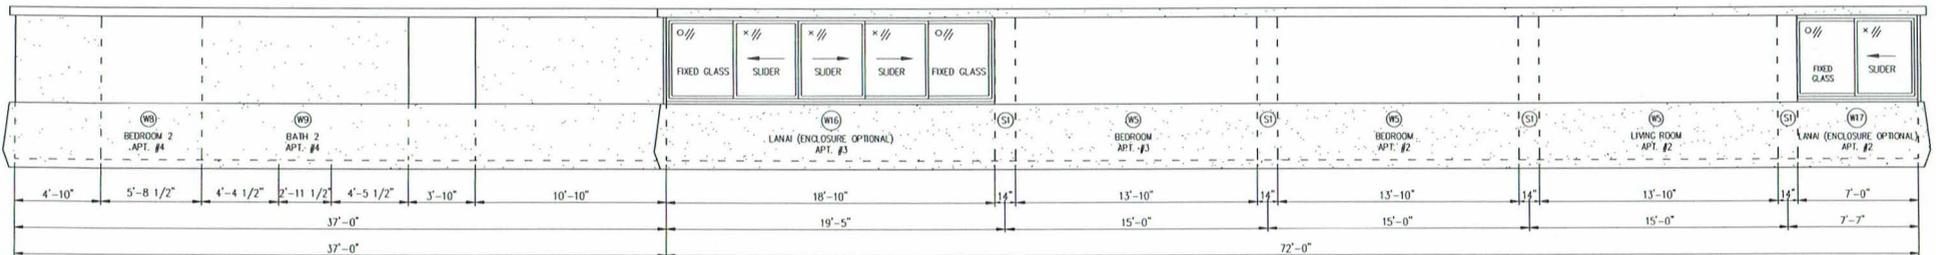


<h2>FOSTER TOWER</h2> <p>WINDOW AND SLIDING DOOR REPLACEMENT</p>	ADDRESS: 2500 KALAKAUA BLVD. HONOLULU, HI 96815		GENERAL NOTES:	02/07/2019	CONCEPTUAL DESIGN EXTERIOR ELEVATION	004
	REV:	DATE:				DESCRIPTION:

NEW WINDOW AND DOOR DESIGN - EXTERIOR ELEVATIONS

SLIDING DOORS

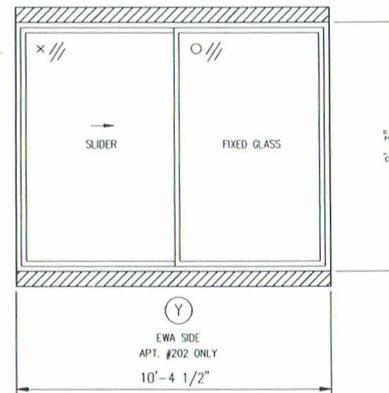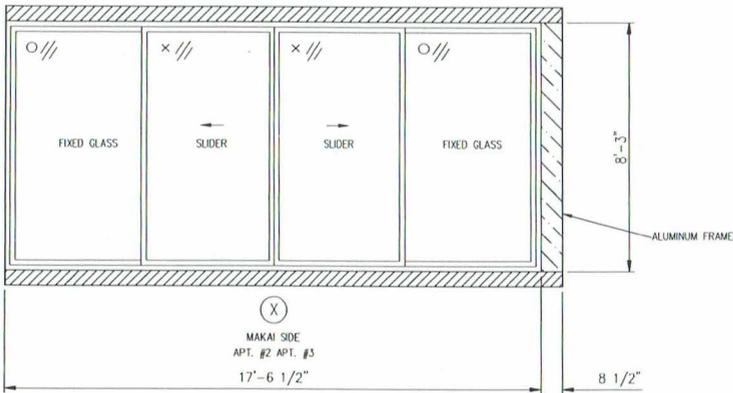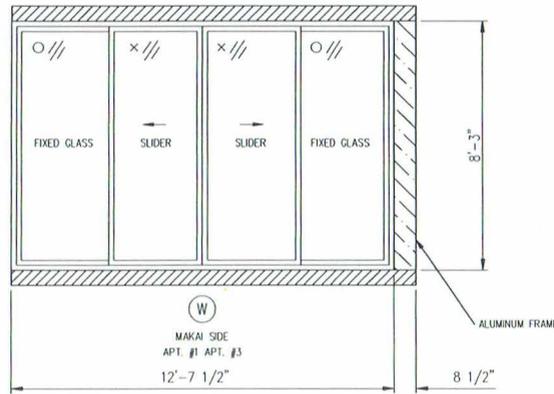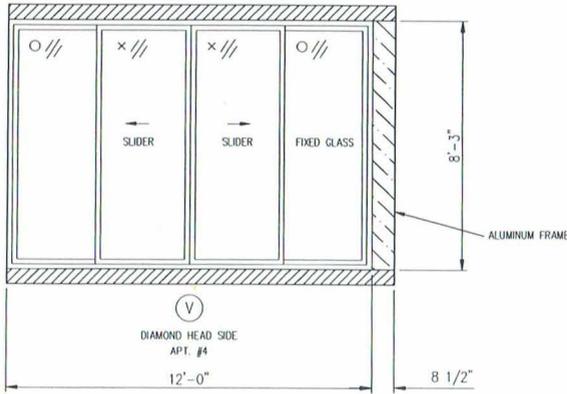

FLOOR PLAN

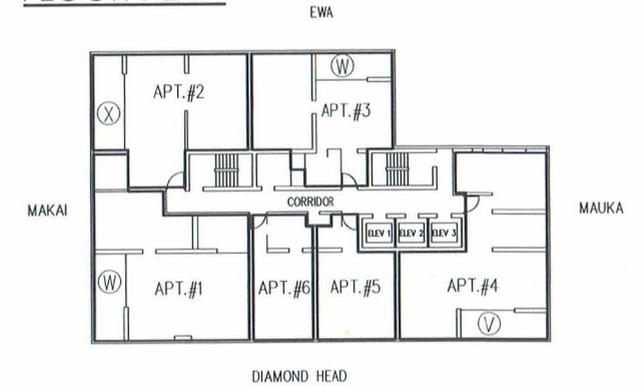

- DOORS: ARCADIA ULT5000
- ALUMINUM FINISH: CLEAR ANODIZED
- GLASS: SOLARBAN 70 CLEAR LOW-E COATING, 1 1/16" IG. TEMPERED OVER TEMPERED

- WINDOWS: ARCADIA ULT5520
- ALUMINUM FINISH: CLEAR ANODIZED
- GLASS: SOLARBAN 70 CLEAR LOW-E COATING, 1 1/16" IG. TEMPERED OVER TEMPERED

- ALL MULTI SLIDES WILL HAVE A 6 3/4" WIDE TRACK. AN "L" BRACKET WILL NEED TO BE ATTACHED TO THE INSIDE OF THE WALL TO HELP SUPPORT THE TRACK, AS THE CURRENT WALL IS ONLY APPROXIMATELY 4" WIDE.
- THE OPERABLE PANELS MAY VARY IN LOCATION, AS LONG AS WHEN THE WINDOWS ARE IN THE CLOSED POSITION, THE MULLIONS LINE UP.

<h3>FOSTER TOWER</h3> <p>WINDOW AND SLIDING DOOR REPLACEMENT</p>	ADDRESS: 2500 KALAKAUA BLVD HONOLULU, HI 96815		GENERAL NOTES:	02/07/2019	CONCEPTUAL DESIGN EXTERIOR ELEVATION	005
	REV:	DATE:				DESCRIPTION: