



NEW POOL FACILITY

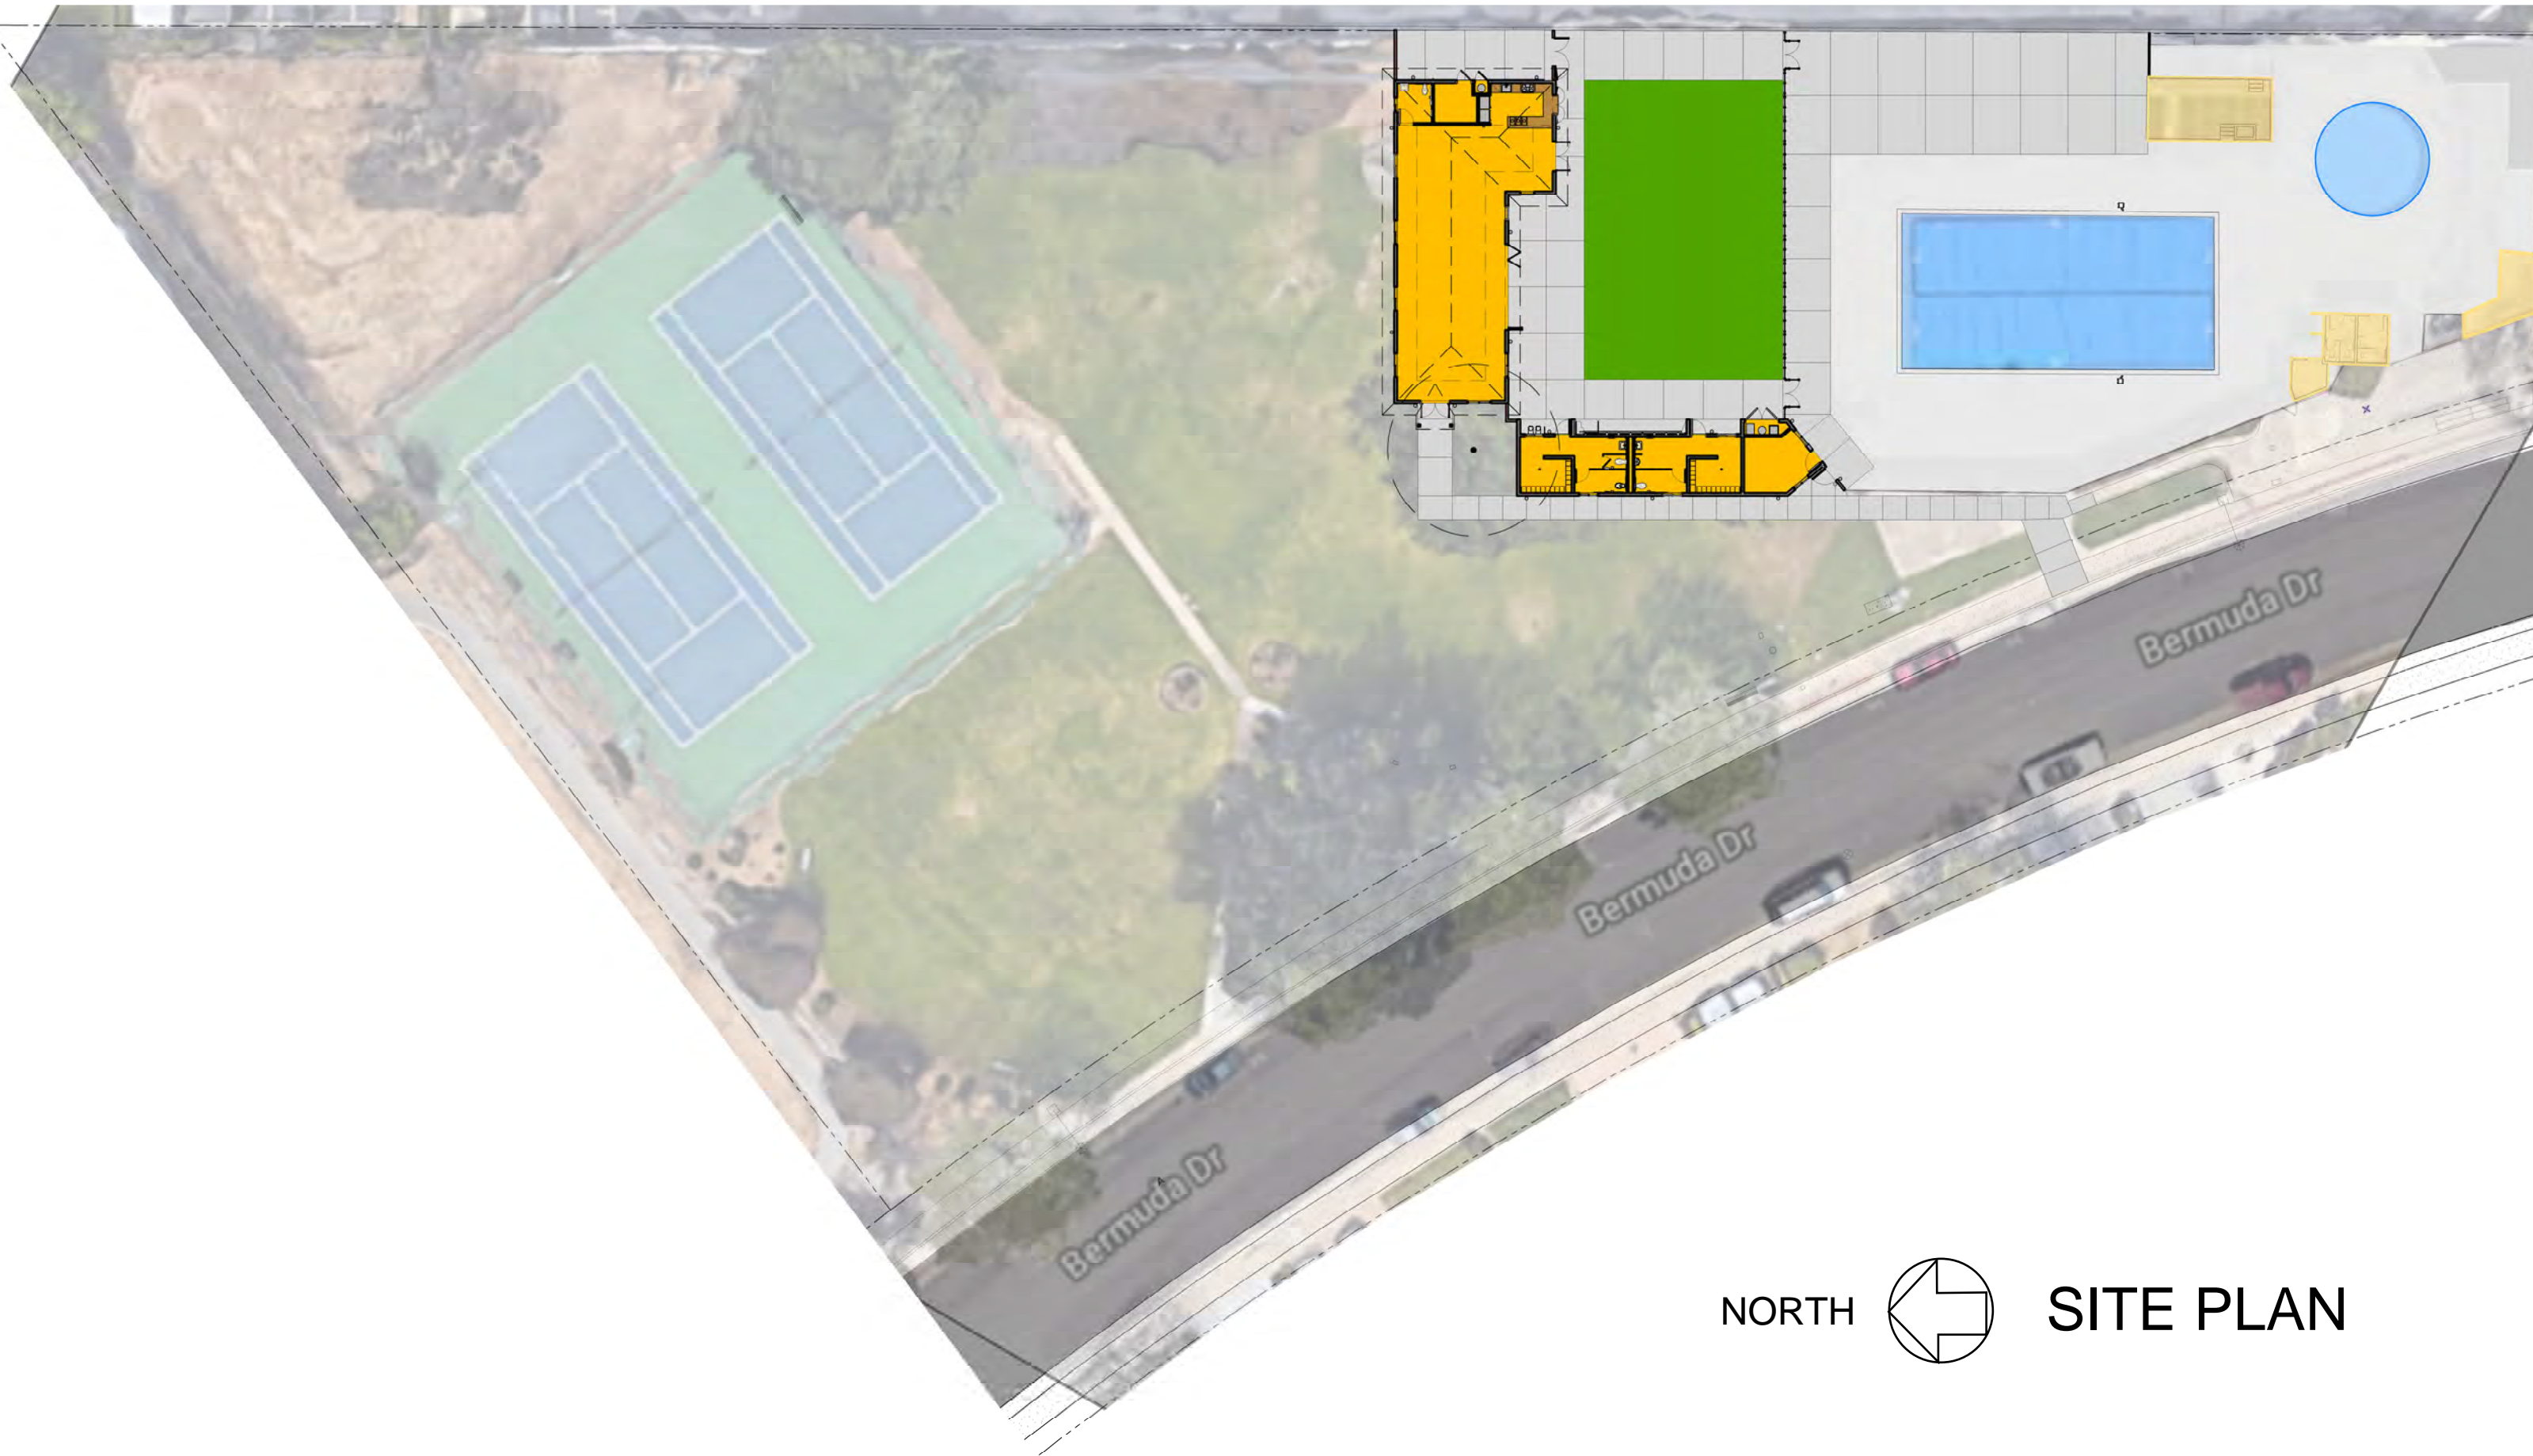


NORTH

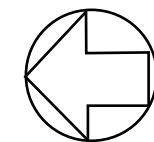

SITE PLAN



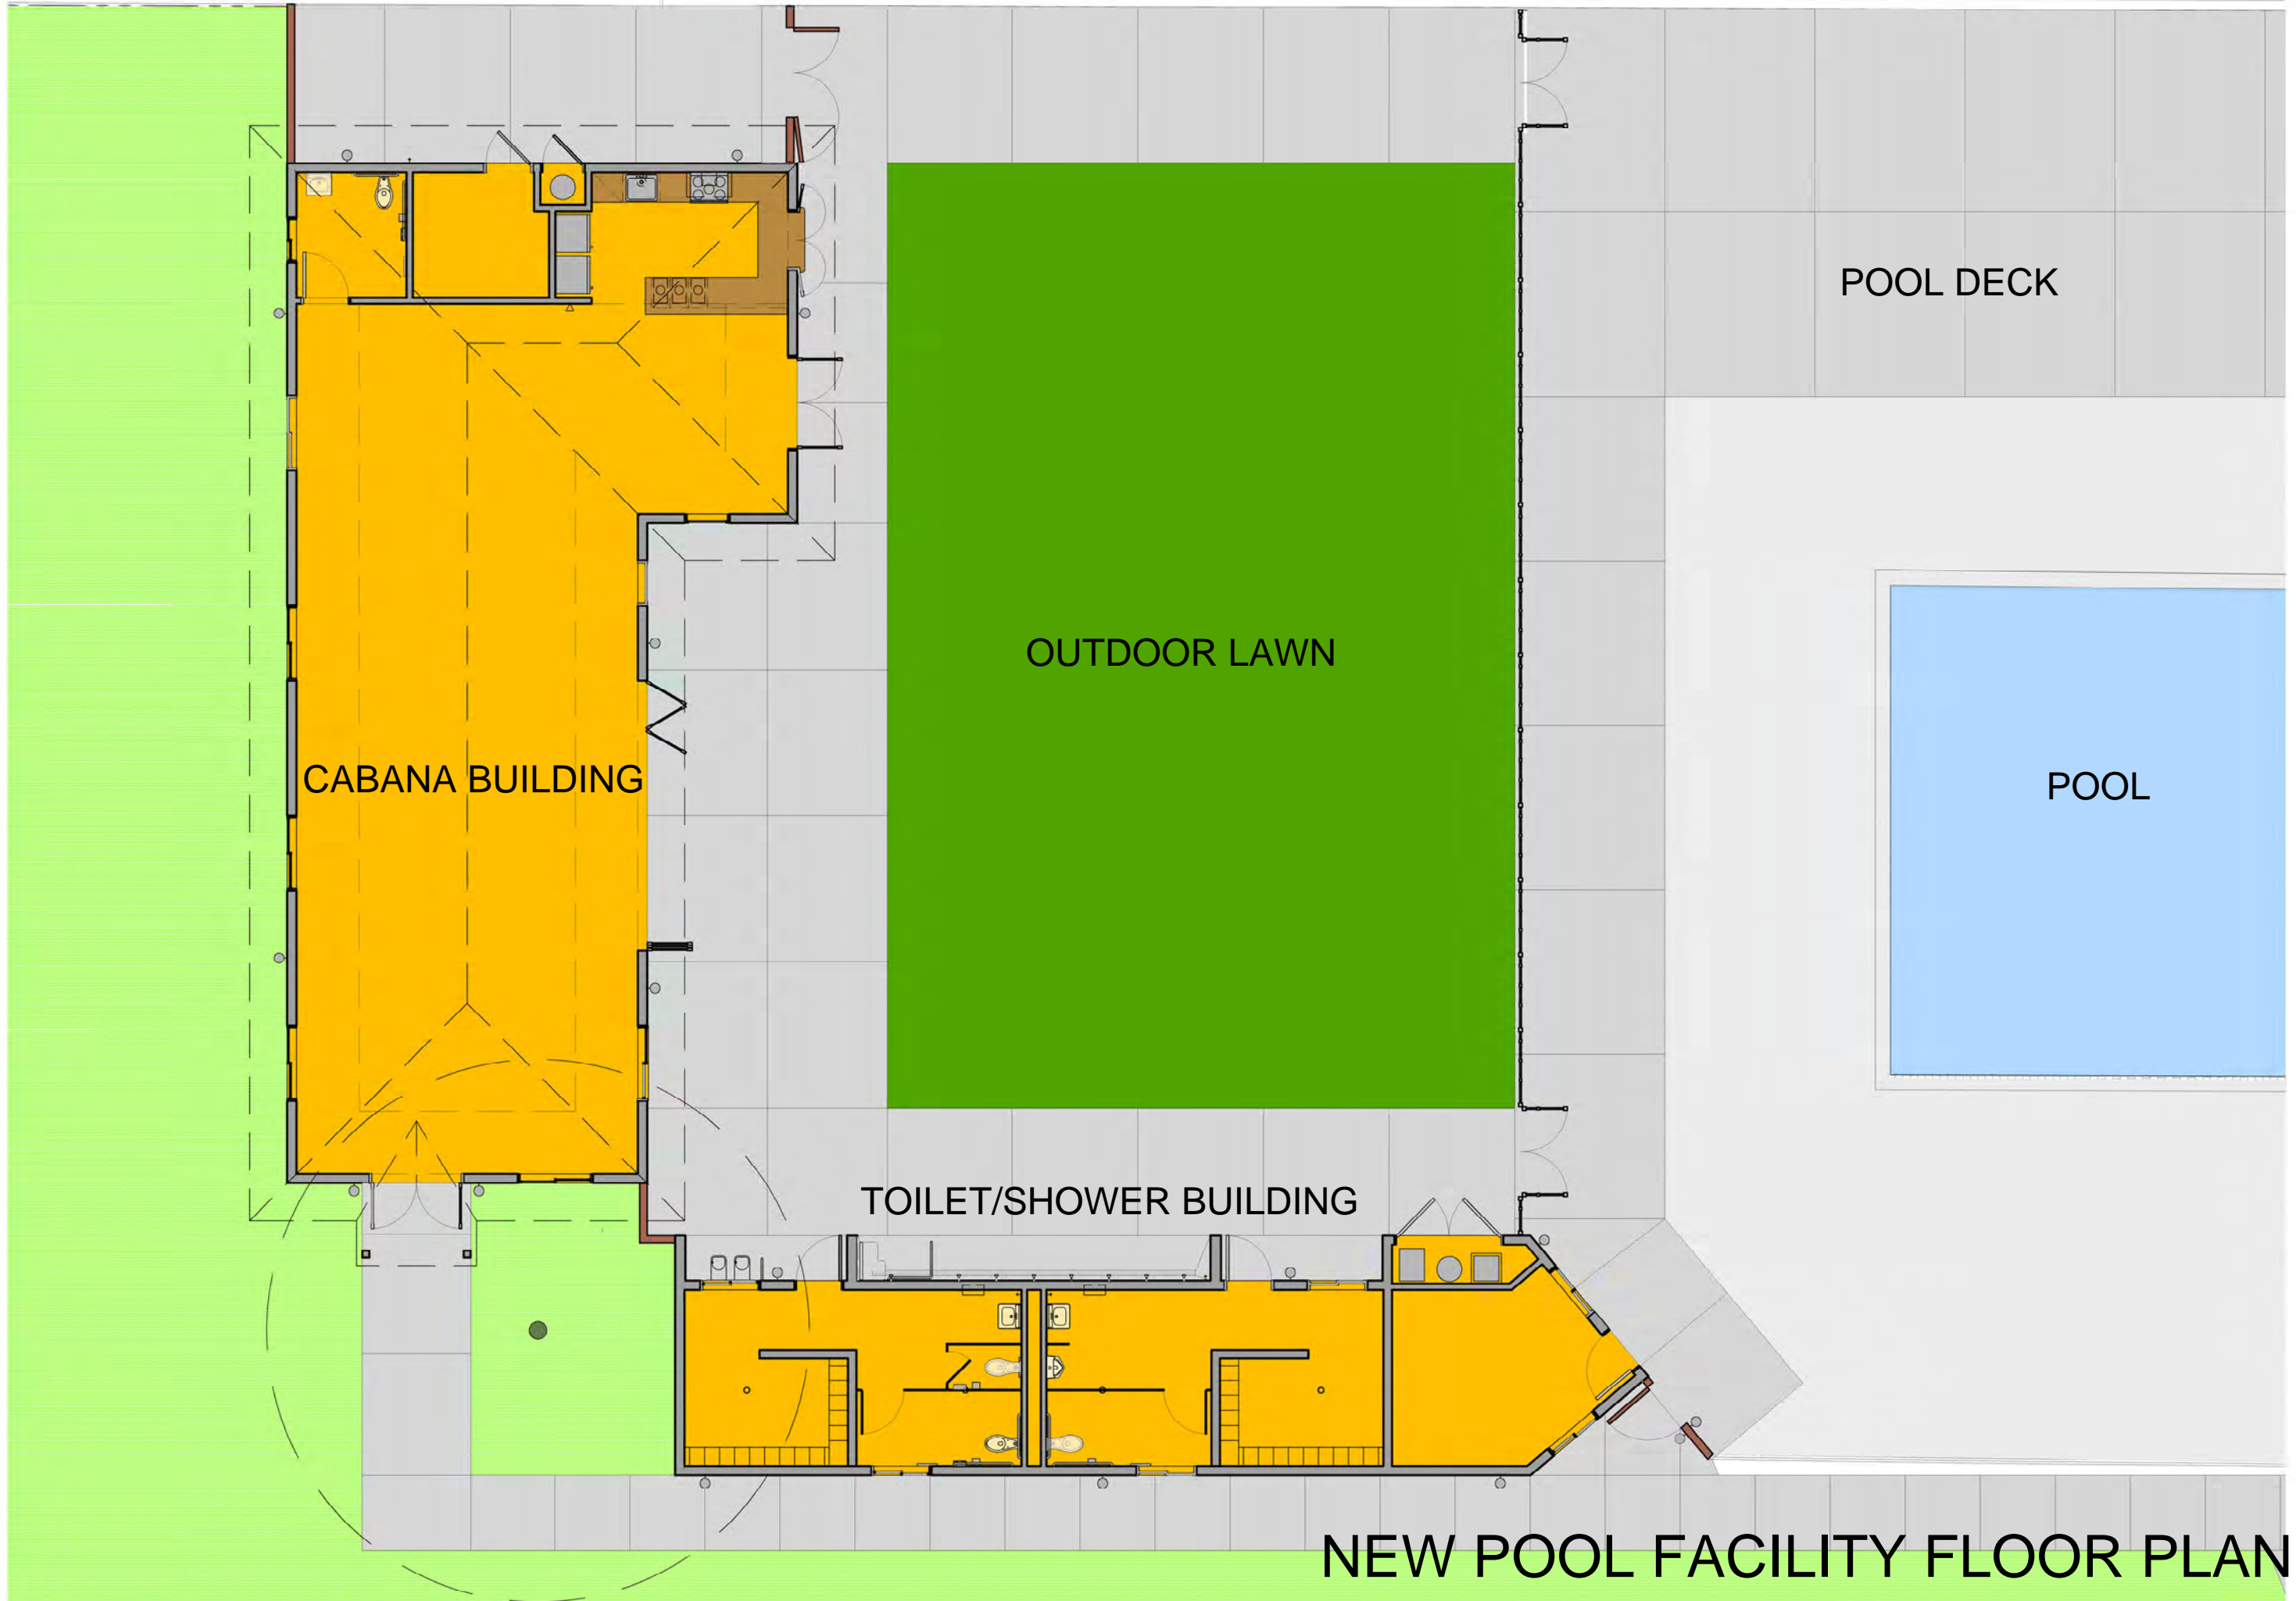

CABANA BUILDING

OUTDOOR LAWN

TOILET/SHOWER BUILDING

POOL DECK

POOL


NEW POOL FACILITY FLOOR PLAN





CABANA BUILDING  
(FRONT ENTRANCE)

TOILET/SHOWER BUILDING WEST ELEVATION  
(VIEW FROM SIDEWALK ALONG BERMUDA)

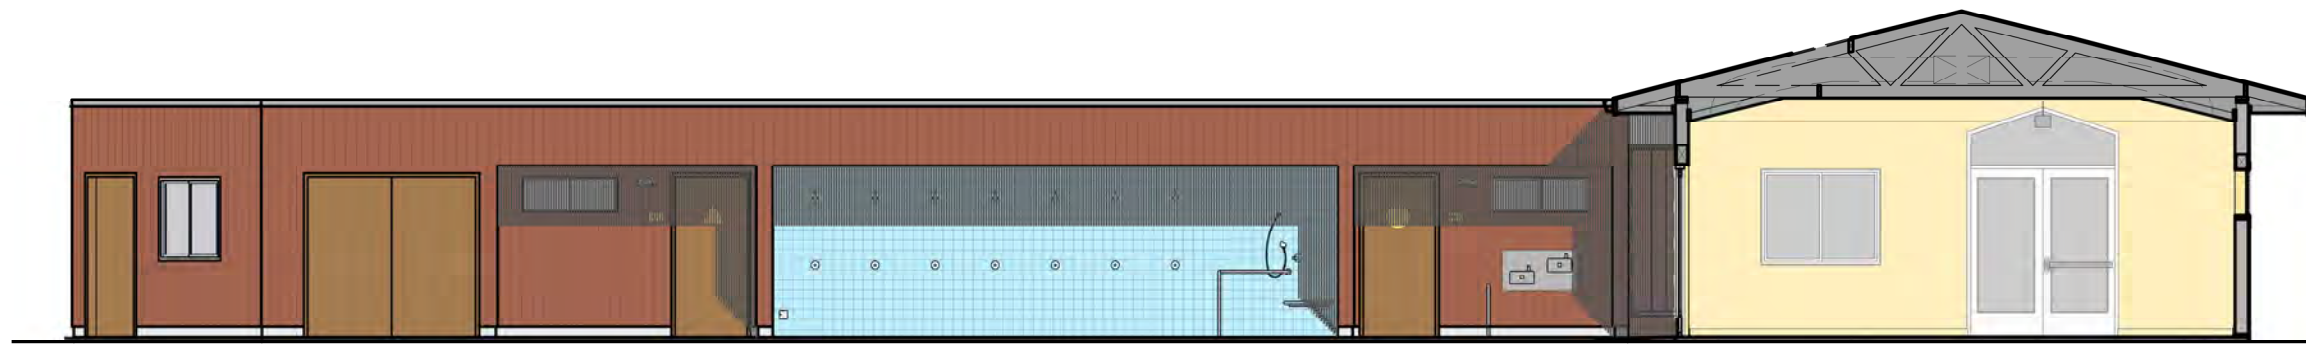

TOILET/SHOWER BUILDING EAST ELEVATION  
(VIEW FROM LAWN)

CABANA 'GREAT ROOM'

EAST & WEST ELEVATIONS





CABANA BUILDING NORTH ELEVATION  
(VIEW FROM PARK)

TOILET/SHOWER BLDG



TOILET/SHOWER

CABANA BUILDING SOUTH ELEVATION  
(VIEW FROM POOL)

## NORTH & SOUTH ELEVATIONS