
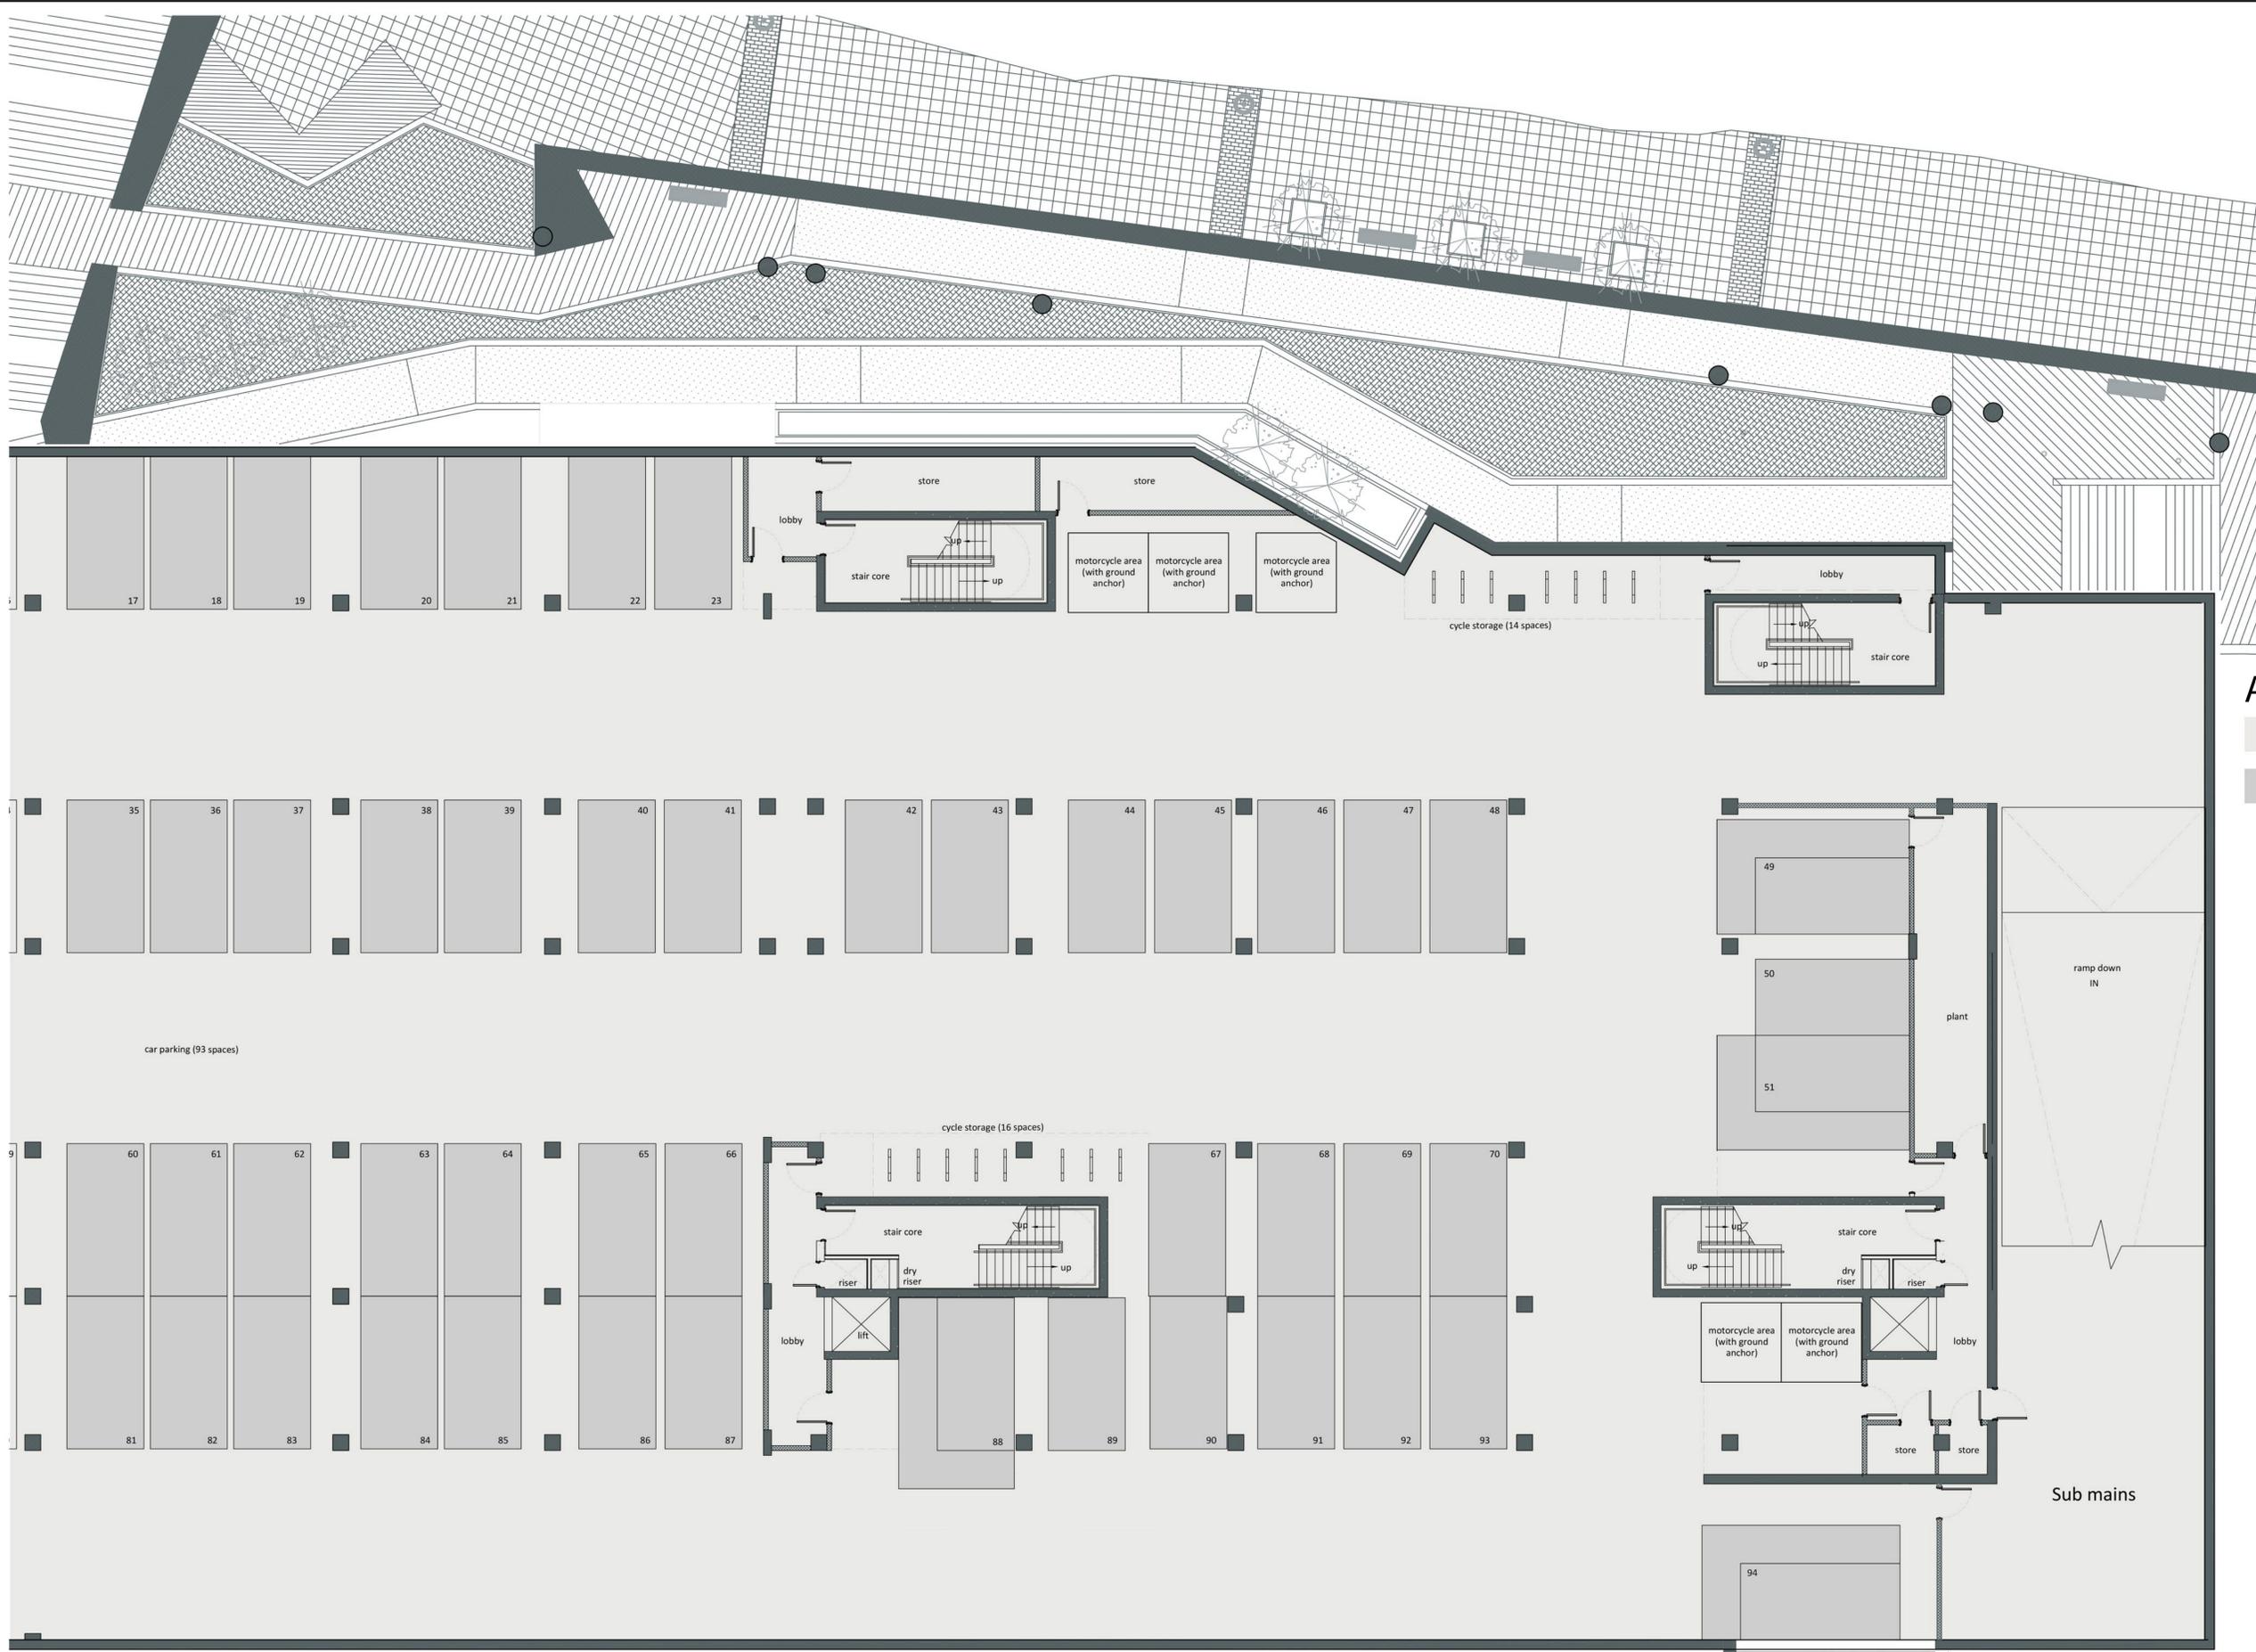


- Notes**
1. Do not scale drawing. If in doubt contact DMS Architecture Ltd.
 2. All dimensions are in millimetres unless noted otherwise.
 3. Not for construction unless otherwise shown.
 4. When appropriate, this drawing to be read in conjunction with project specific Designers Risk Assessments, produced in accordance with requirements of Regulation 13 of the Construction (Design and Management) Regulations 2007.
 5. The design shown on this drawing is the property of DMS Architecture Ltd and is not to be used or the drawing copied, communicated or disclosed, in whole or in part, except in accordance with a contract, licence or agreement in writing with DMS Architecture Ltd.

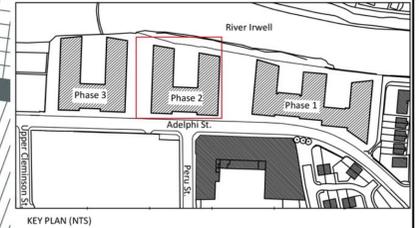

Adelphi Wharf

Communal Areas
 Car Parking Space

PHASE 2
LEVEL -2 PLAN 1:100

REV.	DATE	DESCRIPTION	DRN	CKD
 BEAUMONT MORGAN Developments Ltd Marfleet Environmental Industrial Park Hedon Road, Hull, East Yorkshire, HU9 5NE				
 UNIT 5, COURTYARD 31, PONTEFRAC T ROAD WAKEFIELD, WF8 1JU Tel: 01924 899749 E-mail: mail@dmsarchitecture.co.uk www.dmsarchitecture.co.uk				
PROJECT				
RESIDENTIAL DEVELOPMENT				
PHASE 2/3				
ADELPHI WHARF				
SALFORD				
TITLE				
MARKETING PLANS PHASE 2				
LEVEL -2				
STAGE				
INFORMATION				
PROJECT No.	1142	DRAWING No.	A(21)201	REV.
SCALE	1:100 @ A1	DATE	NOV 2015	
DRAWN	MAB	CHECKED	DR	