
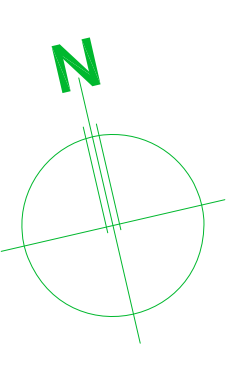
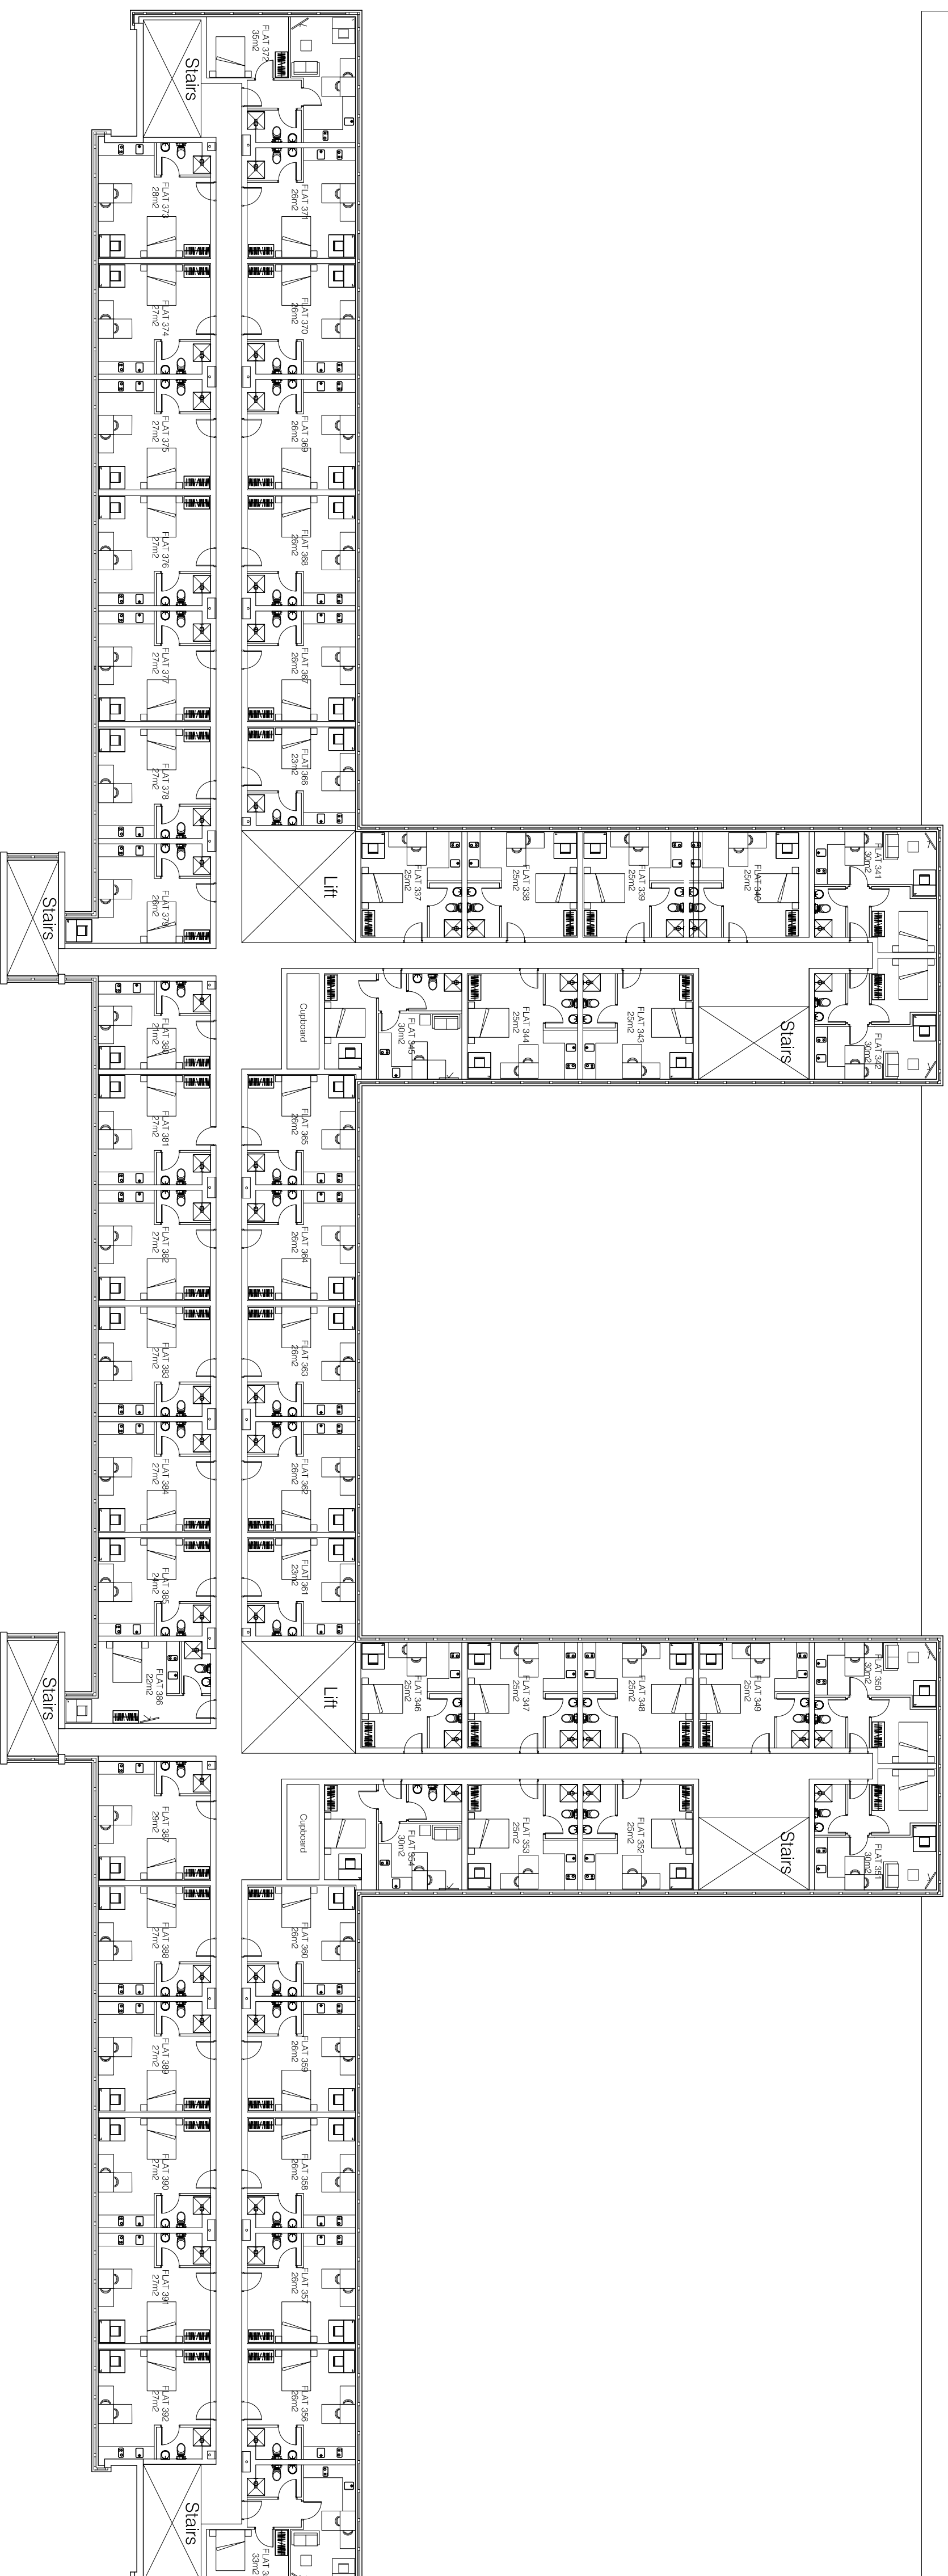


DO NOT SCALE FROM THIS DRAWING.  
 VERIFY ALL DIMENSIONS AND SETTING OUT ON SITE.  
 NOTIFY ANY DISCREPANCIES TO THE ARCHITECT.  
 FOR STRUCTURAL INFORMATION, REFER TO  
 STRUCTURAL ENGINEER'S DRAWINGS.  
 FOR M&E INFORMATION, REFER TO M&E ENGINEERS  
 AND SUB-CONTRACTOR'S DRAWINGS.  
 FOR HEALTH & SAFETY INFORMATION, REFER TO  
 HEALTH & SAFETY RISK ASSESSMENTS.

THIS DRAWING IS INDICATIVE OF DESIGN INTENT  
 ONLY. ALL CONSTRUCTION DETAILS, FINISHES AND  
 INTERFACES TO BE CONFIRMED & AGREED WITH THE  
 ARCHITECT PRIOR TO CONSTRUCTION.

**PLANNING**

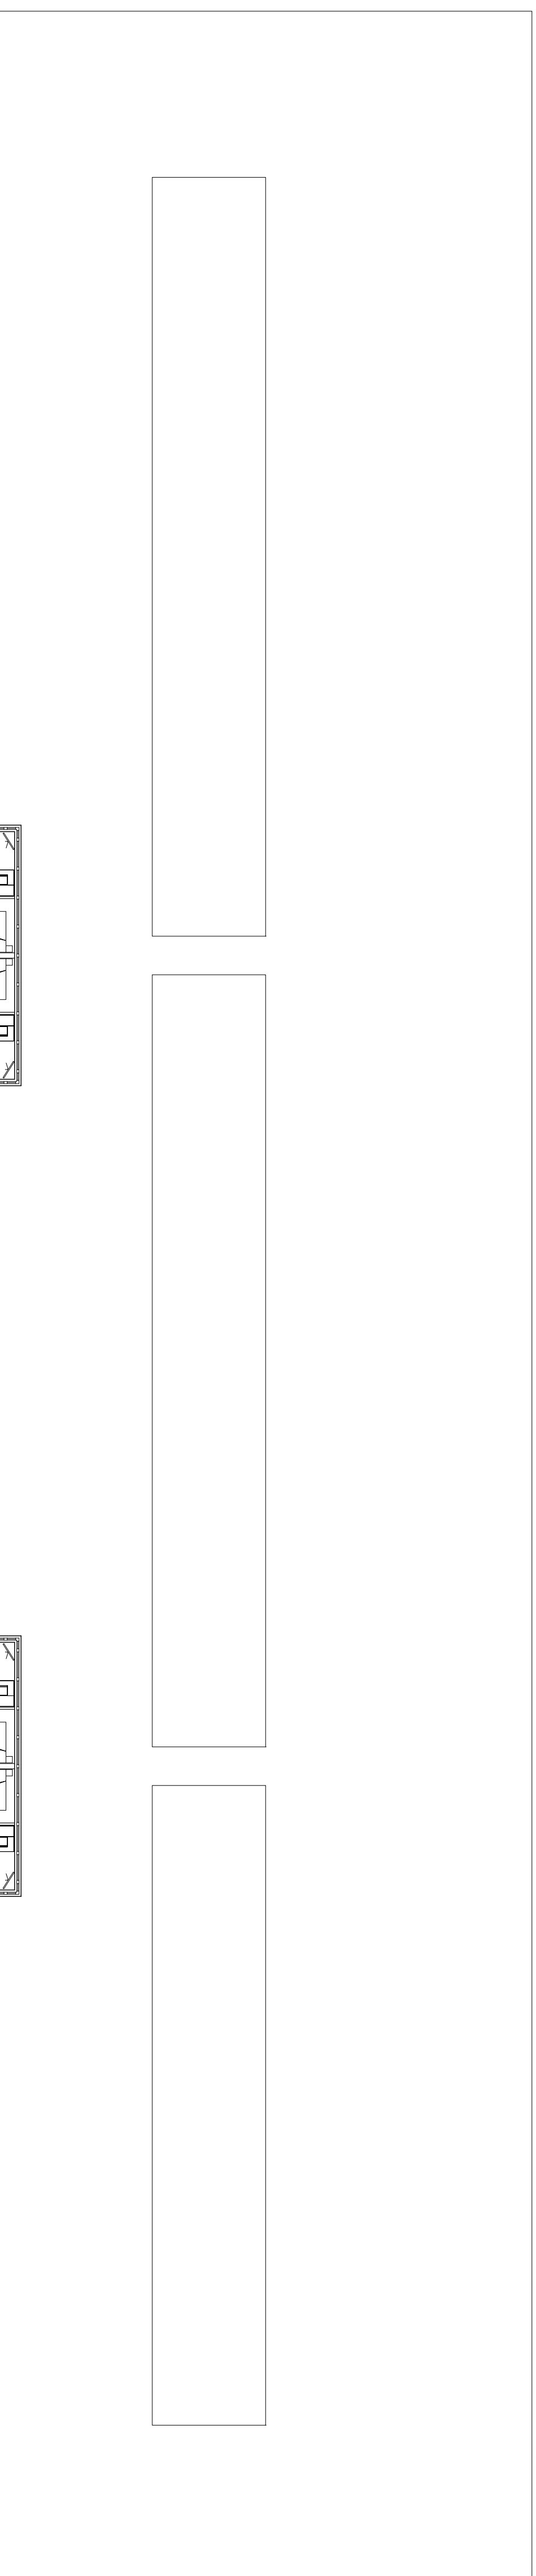

REV	DATE	REVISION DETAILS	DRAWN	CHKD	APPRD
-					

CLIENT REFERENCE: XXX-XXX      DATE: 25-11-2014

PROJECT: WHITE HOUSE  
 EAST LANE  
 RUNCORN

DRAWING TITLE:  
**PROPOSED GROUND FLOOR LAYOUT**

SCALE	DOCUMENT NUMBER	REV
1:200@A1	EL/11X/033	