


01 02 03 04 05 06 07 08 09 10 11 12 13 14 15 16

A
B
C
D
E
F
G
H
J
K
L
M

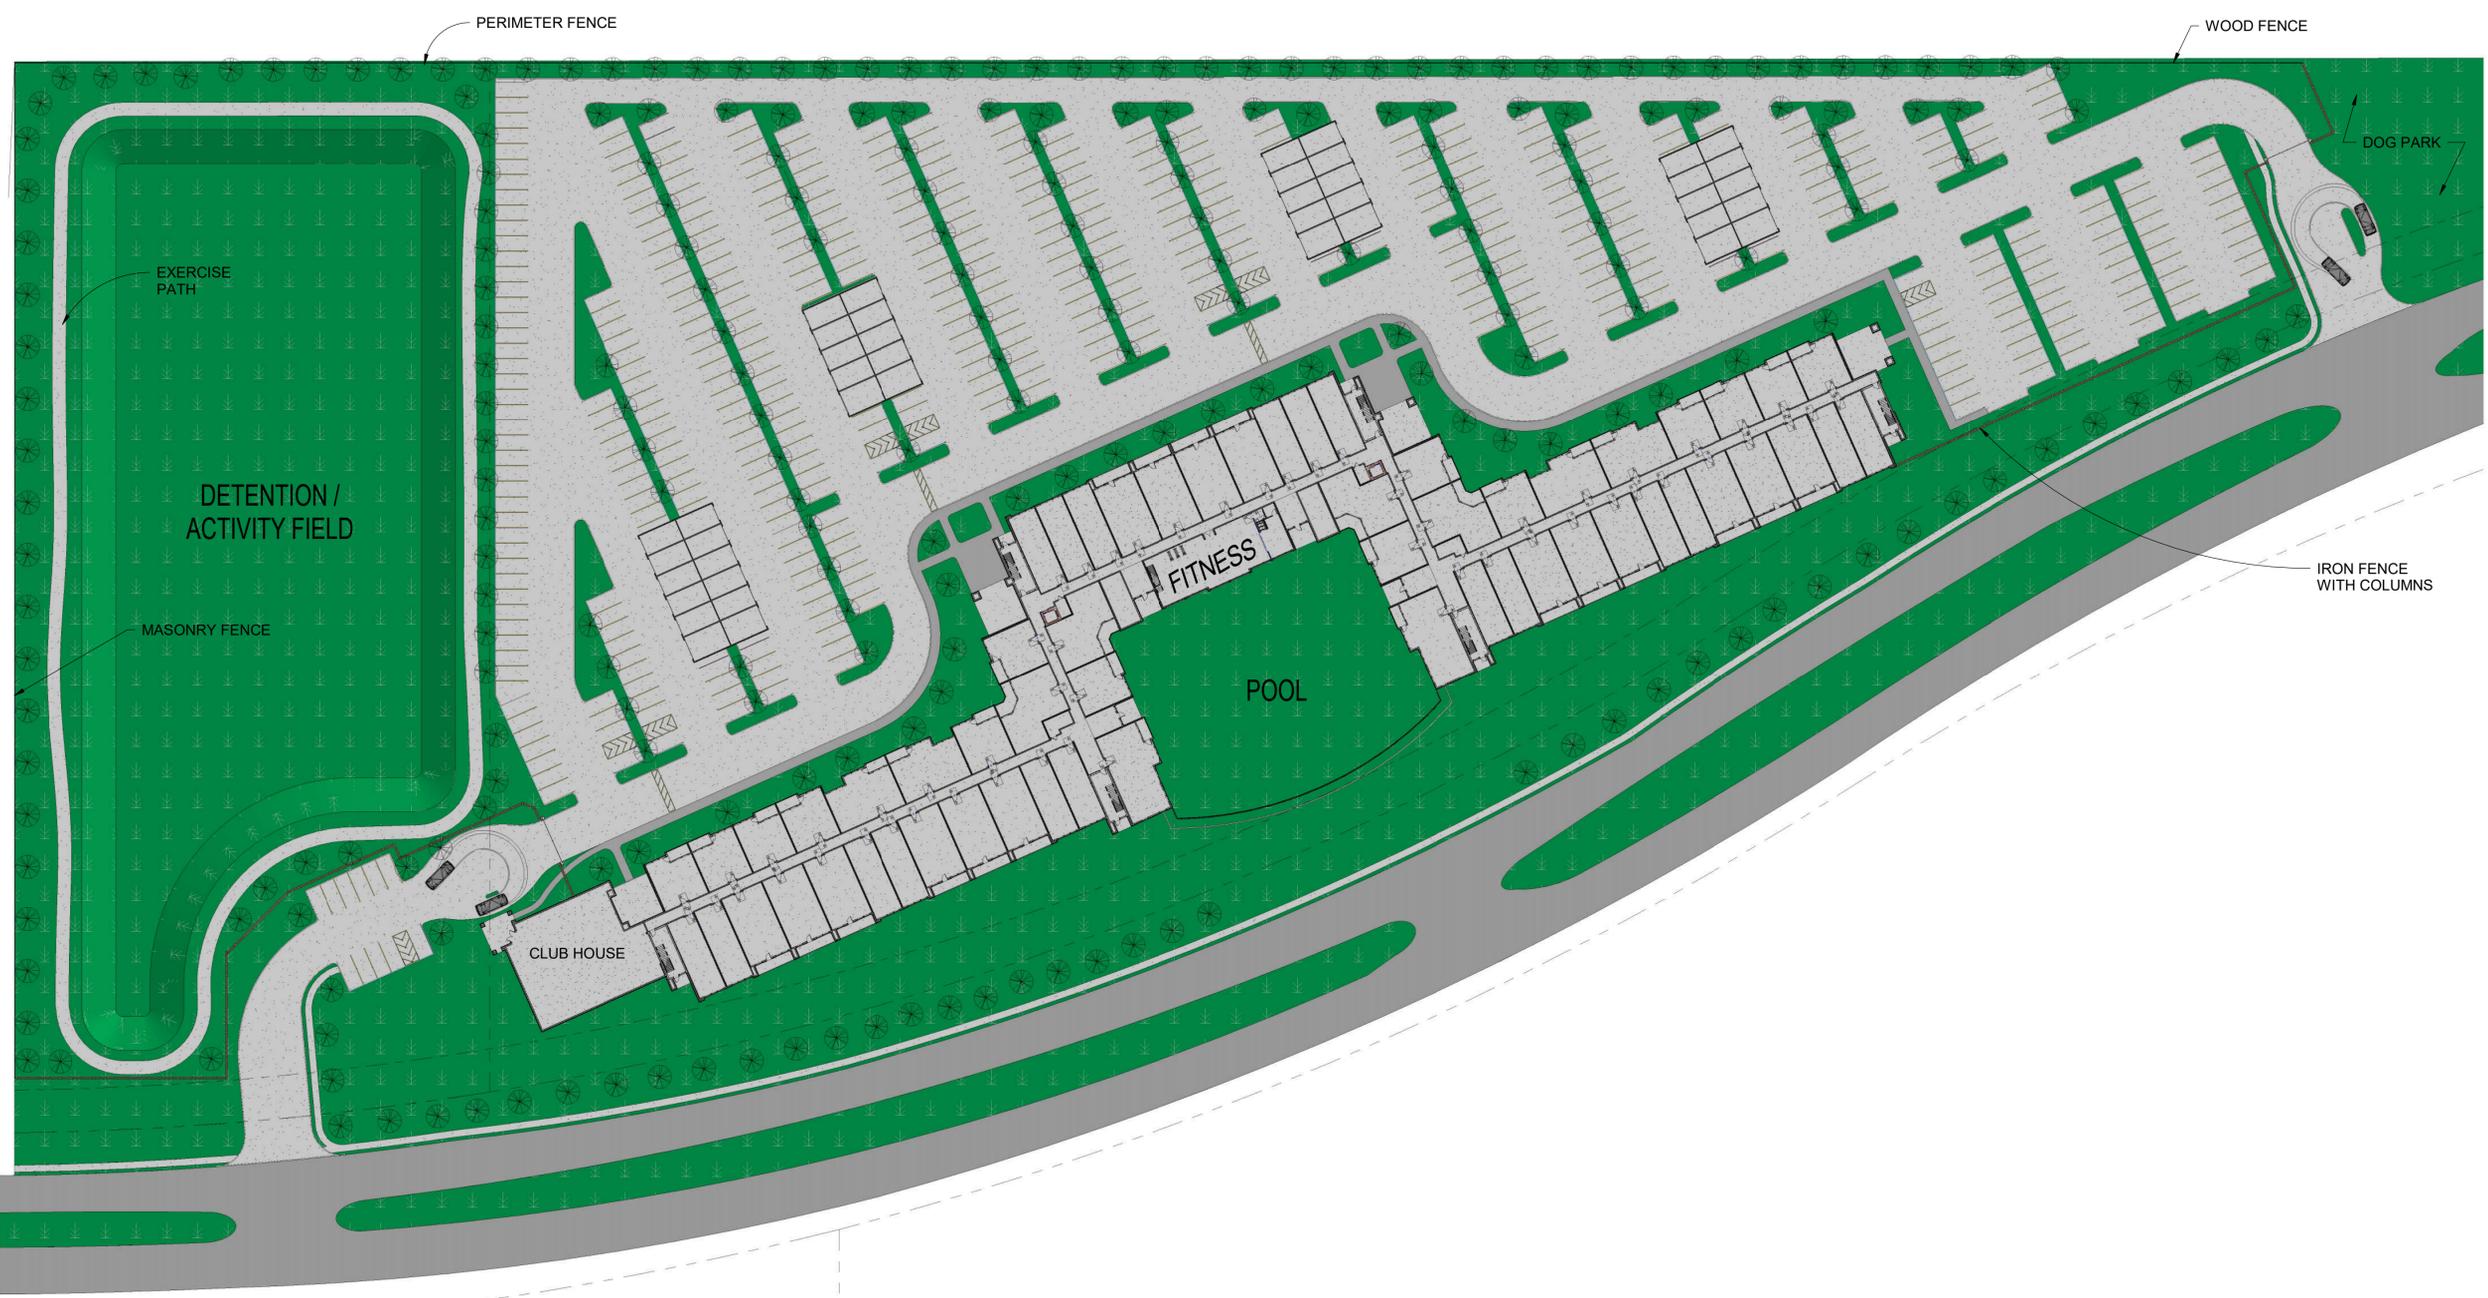

www.thebrownstonegroup.net
 © 2021, ALL RIGHTS RESERVED
 BROWNSTONE ARCHITECTS AND PLANNERS, INC.
 WILLIAM L. BROWN, ARCHITECT
 6517 MAPLERIDGE
 HOUSTON, TEXAS 77081
 713.432.7727

PROGRESS PRINT
 NOT FOR REGULATORY APPROVAL,
 PERMITTING, OR CONSTRUCTION.
 REGISTRANT'S NAME: WILLIAM L. BROWN
 TEXAS REGISTRATION NUMBER: 4086
 04/01/2021

These documents may not be reproduced in any form without the written consent of Brownstone Architects and Planners, Inc.
 This sheet is only one component of the total document package which consists of all sheets of drawings and the project manual.

LEGACY AT PEARLAND
MAGNOLIA PARKWAY

No.	Description	Date

Project Number
 Date Issue Date
 SHEET ARCHITECTURAL SITE PLAN
 SHEET **A2**
 Scal 1" = 50'-0"

1 CONCEPTUAL SITE PLAN
 1" = 50'-0"

4/1/2021 2:14:31 PM

01 02 03 04 05 06 07 08 09 10 11 12 13 14 15 16