


GF Setting Out Plan

Scale NTS

GENERAL NOTES:


1. ALL DIMENSIONS ARE IN MILLIMETRES UNLESS NOTED OTHERWISE.
2. DIMENSIONS SHALL NOT BE SCALED FROM THIS DRAWING. ANY DIMS NOT SHOWN SHOULD BE CHECKED ON SITE OR VERIFIED BY PG CARPENTRY LTD
3. DRAWING SHALL BE READ IN CONJUNCTION WITH ALL RELEVANT ENGINEERS DRAWINGS (LATEST REVISIONS)

- GENERAL NOTES:**
1. ALL DIMENSIONS ARE IN MILLIMETRES UNLESS NOTED OTHERWISE.
 2. DIMENSIONS SHALL NOT BE SCALED FROM THIS DRAWING. ANY DIMS NOT SHOWN SHOULD BE CHECKED ON SITE OR VERIFIED BY PG CARPENTRY LTD.
 3. DRAWING SHALL BE READ IN CONJUNCTION WITH ALL RELEVANT ENGINEERS DRAWINGS (LATEST REVISIONS)

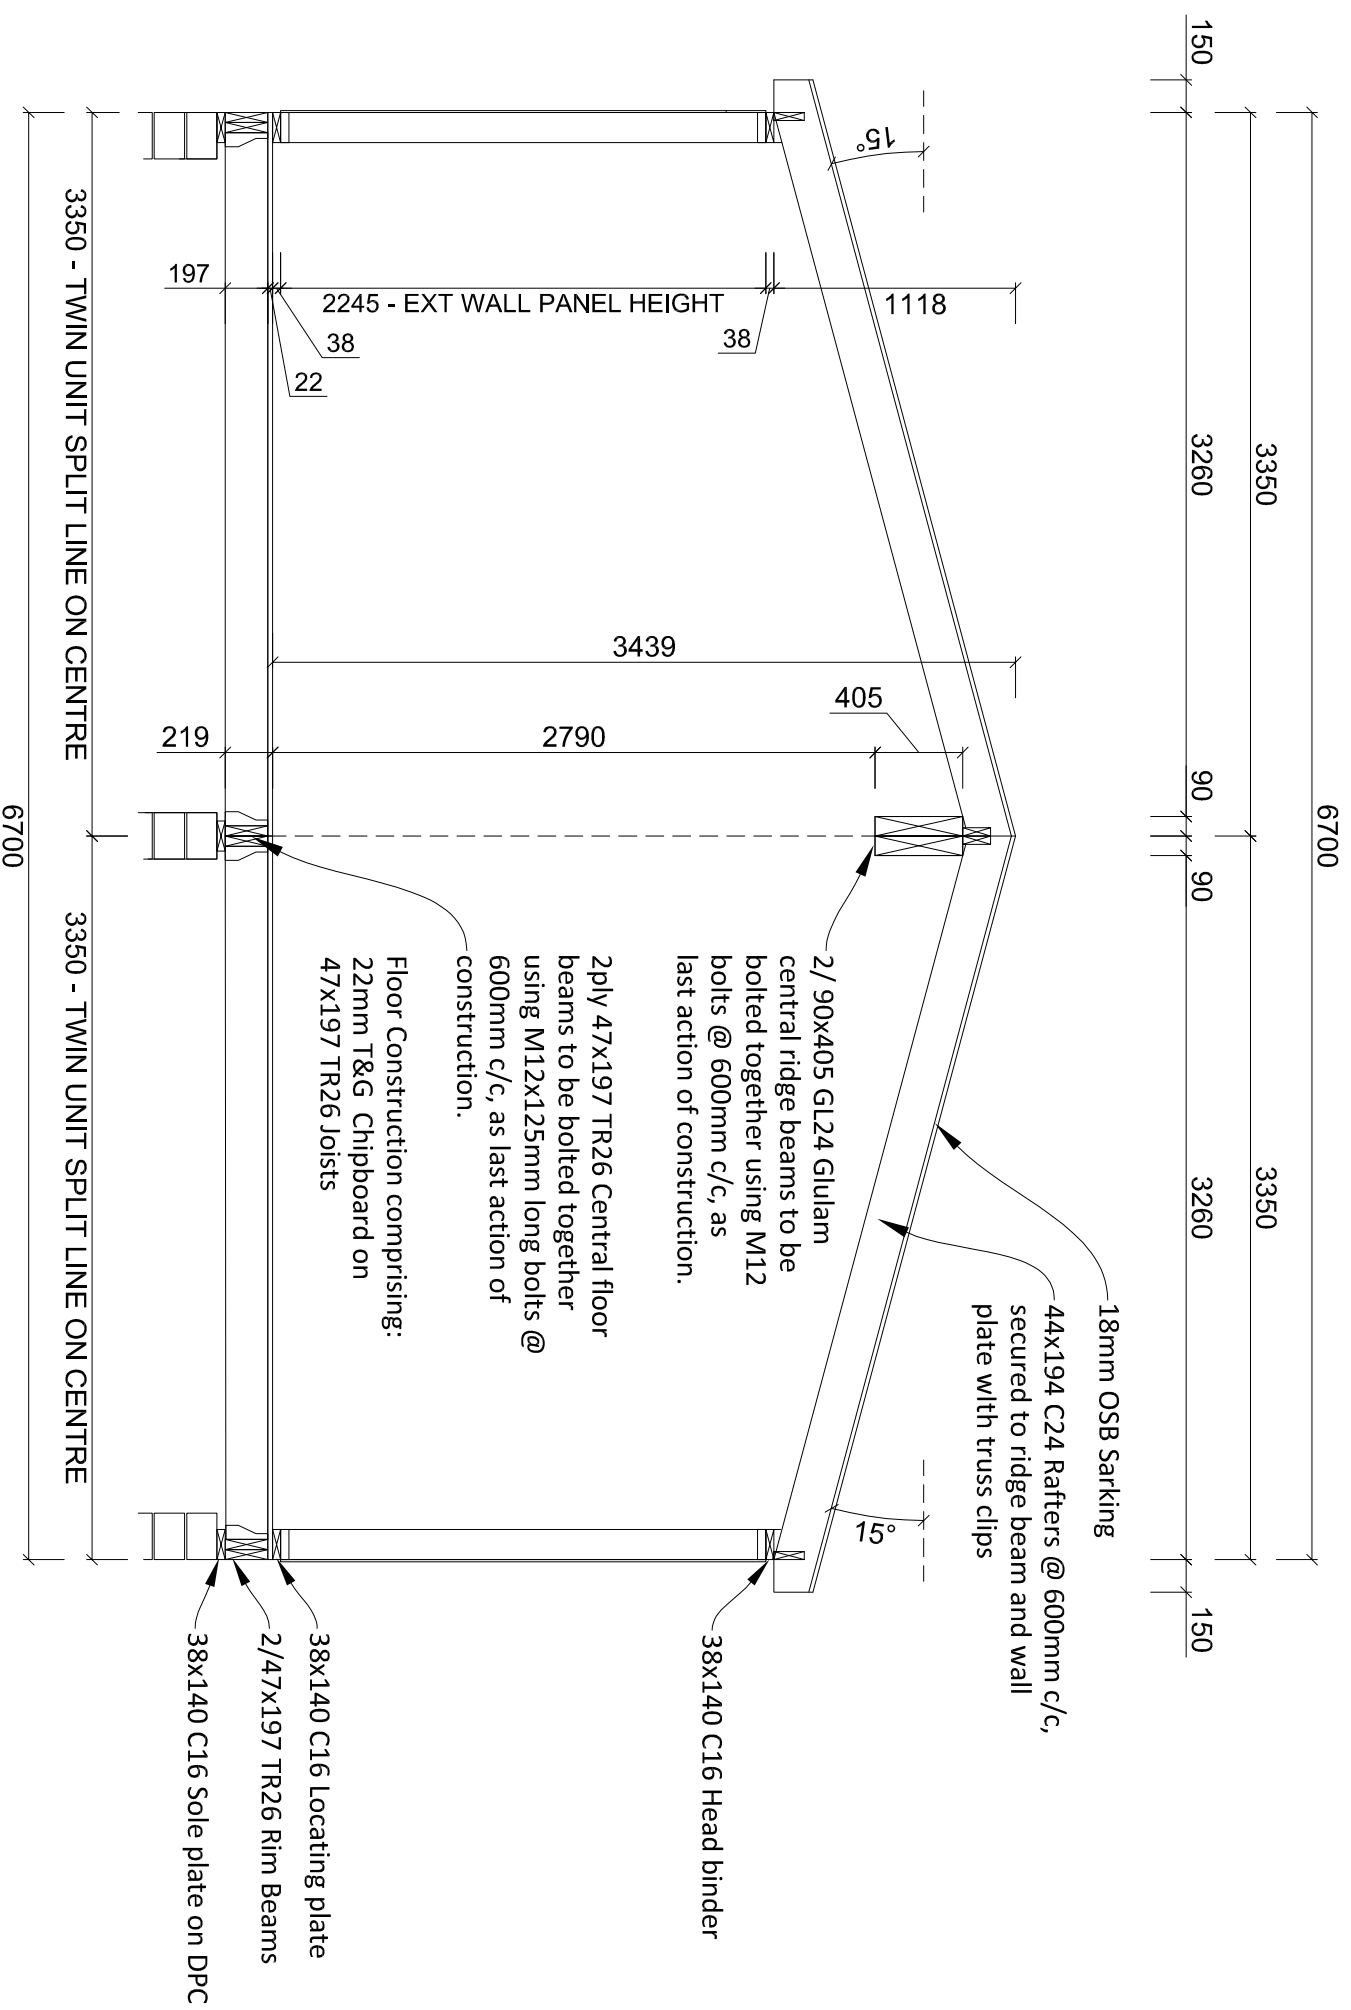

Section A-A
Scale NTS @ A3

- GENERAL NOTES:**
1. ALL DIMENSIONS ARE IN MILLIMETRES UNLESS NOTED OTHERWISE.
 2. DIMENSIONS SHALL NOT BE SCALED FROM THIS DRAWING. ANY DIMS NOT SHOWN SHOULD BE CHECKED ON SITE OR VERIFIED BY PG CARPENTRY LTD.
 3. DRAWING SHALL BE READ IN CONJUNCTION WITH ALL RELEVANT ENGINEERS DRAWINGS (LATEST REVISIONS)

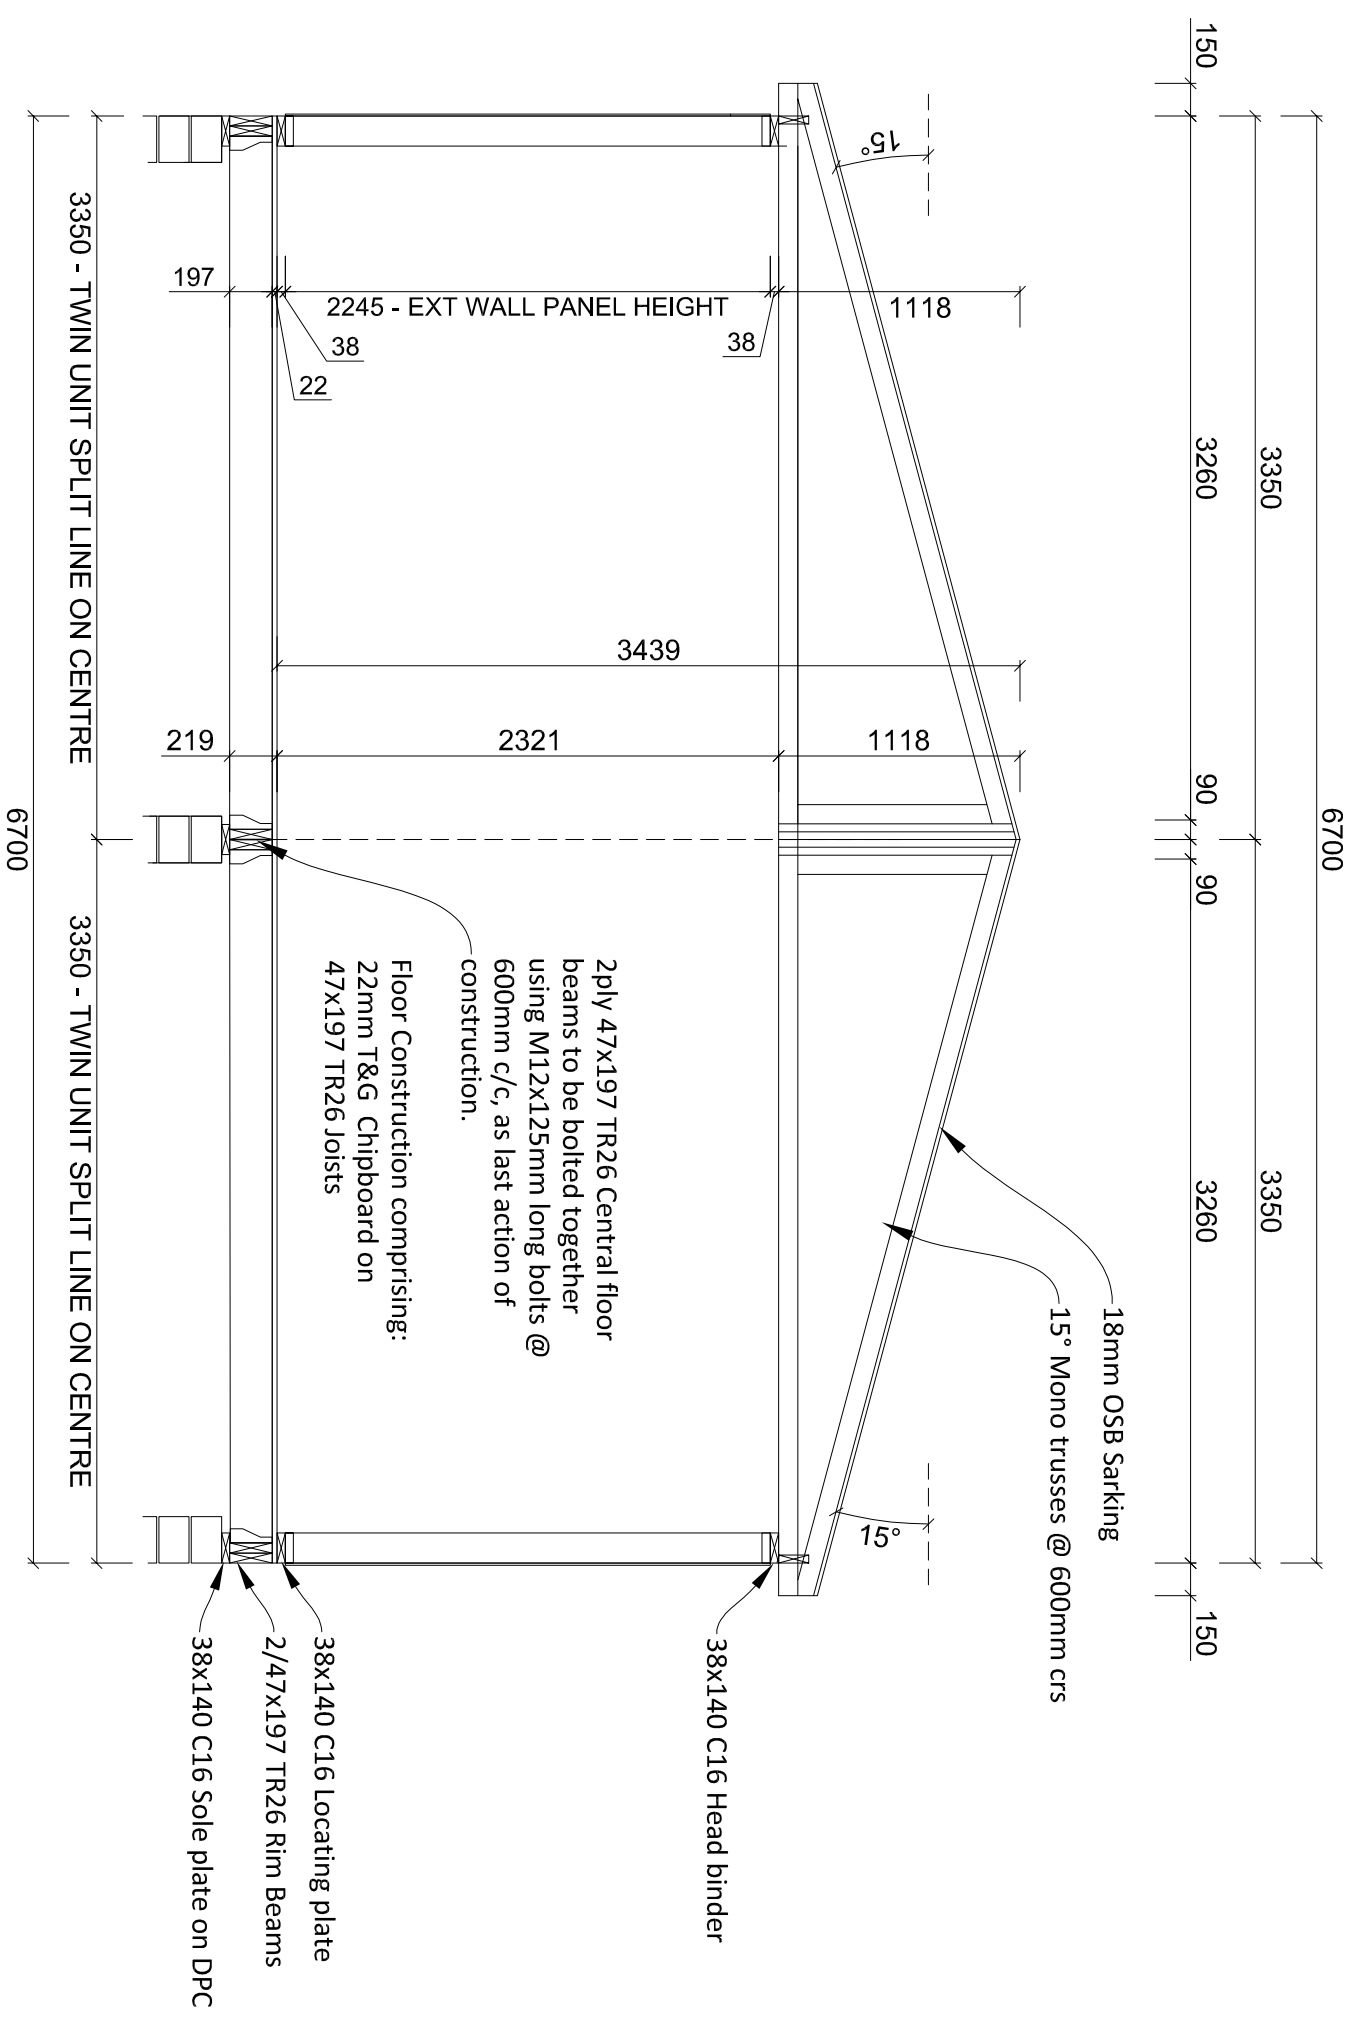

Section B-B
Scale NTS @ A3