
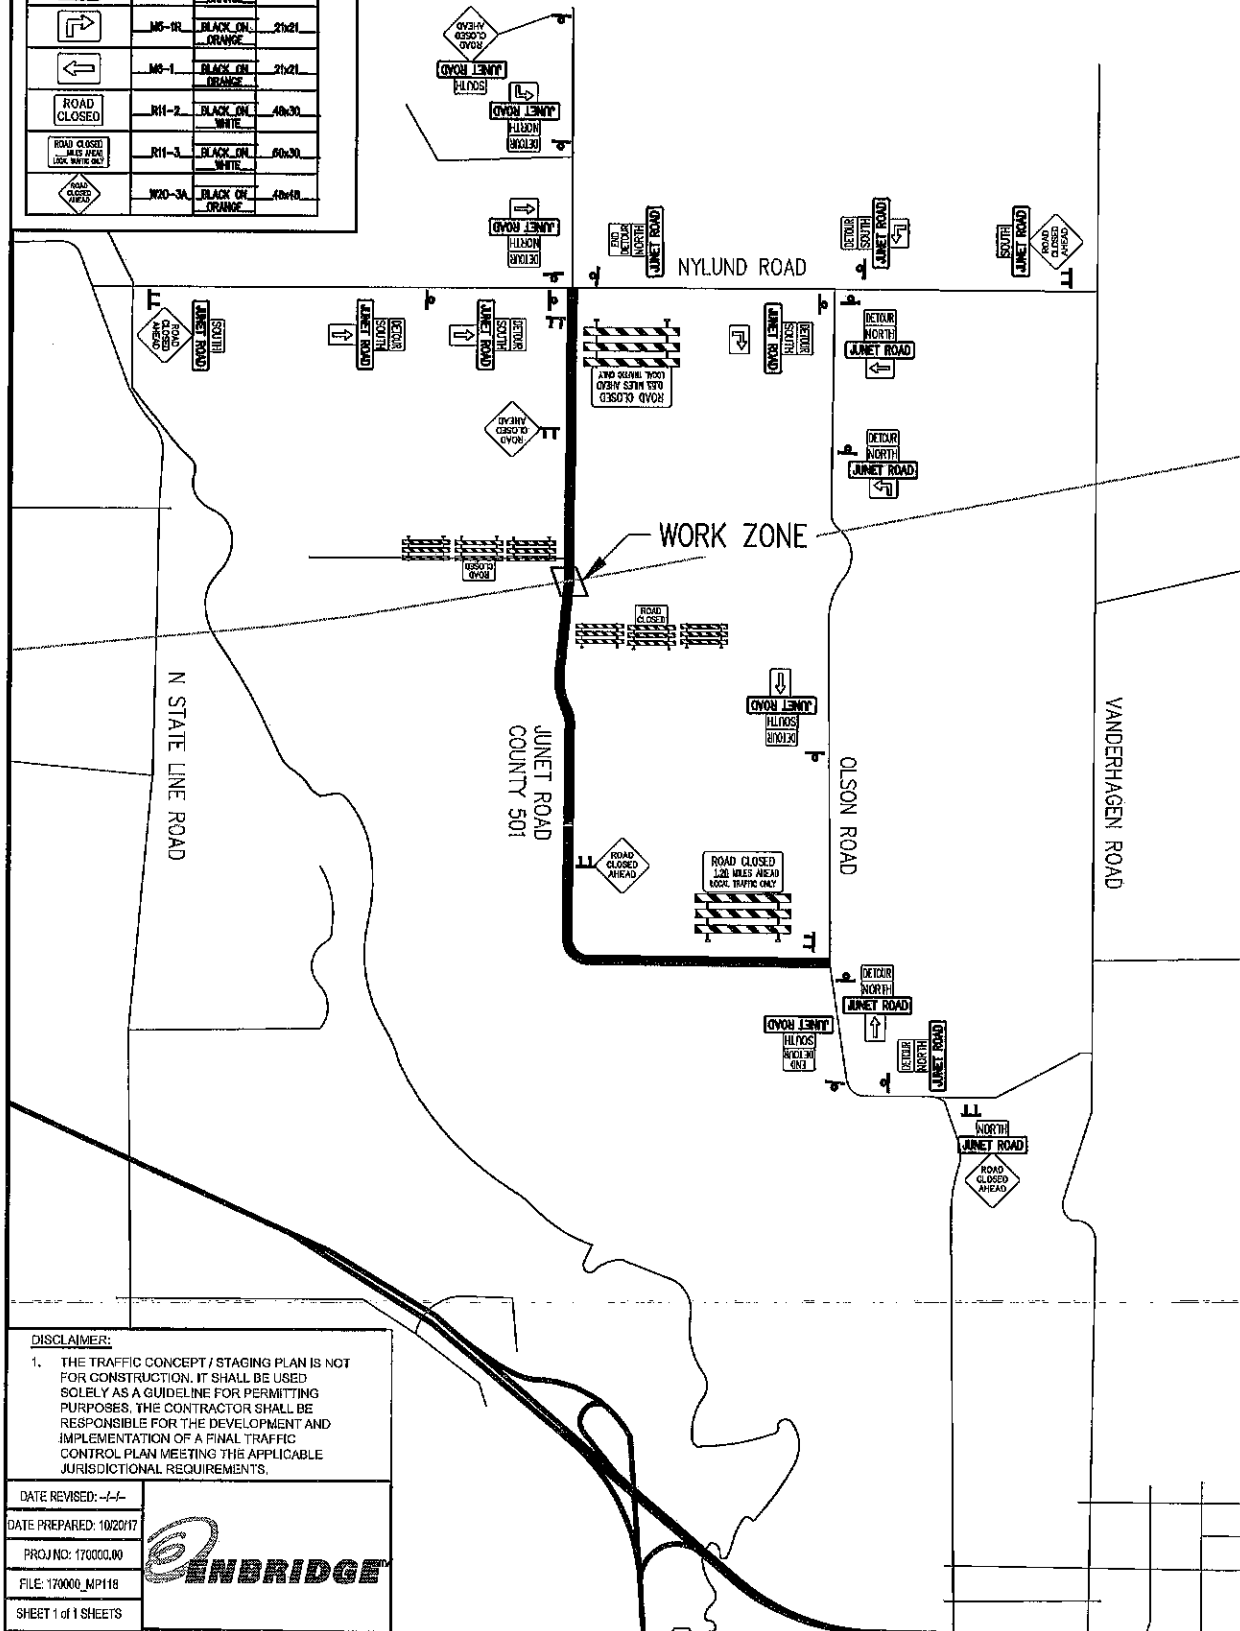


SIGN SERIES TABLE			
SIGN	SIGN NO.	COLOR	SIZE
NORTH	M3-1	BLACK ON WHITE	24x12
SOUTH	M3-2	BLACK ON WHITE	24x12
DETOUR	M4-1	BLACK ON ORANGE	24x12
END DETOUR	M4-2A	BLACK ON ORANGE	24x18
LEFT TURN	M5-1L	BLACK ON ORANGE	21x21
RIGHT TURN	M5-1R	BLACK ON ORANGE	21x21
ONE WAY	M6-1	BLACK ON ORANGE	21x21
ROAD CLOSED	R11-2	BLACK ON WHITE	48x30
ROAD CLOSED AHEAD	R11-3	BLACK ON WHITE	60x30
ROAD CLOSED AHEAD (SEEK WHITE ONLY)	W20-3A	BLACK ON ORANGE	48x18

JUNET ROAD DETOUR

Line 5
Iron River, Michigan
Gogebic County
Mile Post MP 1189.991 GW132740

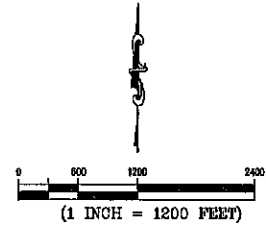

DISCLAIMER:

1. THE TRAFFIC CONCEPT / STAGING PLAN IS NOT FOR CONSTRUCTION. IT SHALL BE USED SOLELY AS A GUIDELINE FOR PERMITTING PURPOSES. THE CONTRACTOR SHALL BE RESPONSIBLE FOR THE DEVELOPMENT AND IMPLEMENTATION OF A FINAL TRAFFIC CONTROL PLAN MEETING THE APPLICABLE JURISDICTIONAL REQUIREMENTS.

DATE REVISED: -/-

DATE PREPARED: 10/20/17

PROJ NO: 170000.00

FILE: 170000_MP118

SHEET 1 of 1 SHEETS

