




FLOOR LAYOUT VIEW

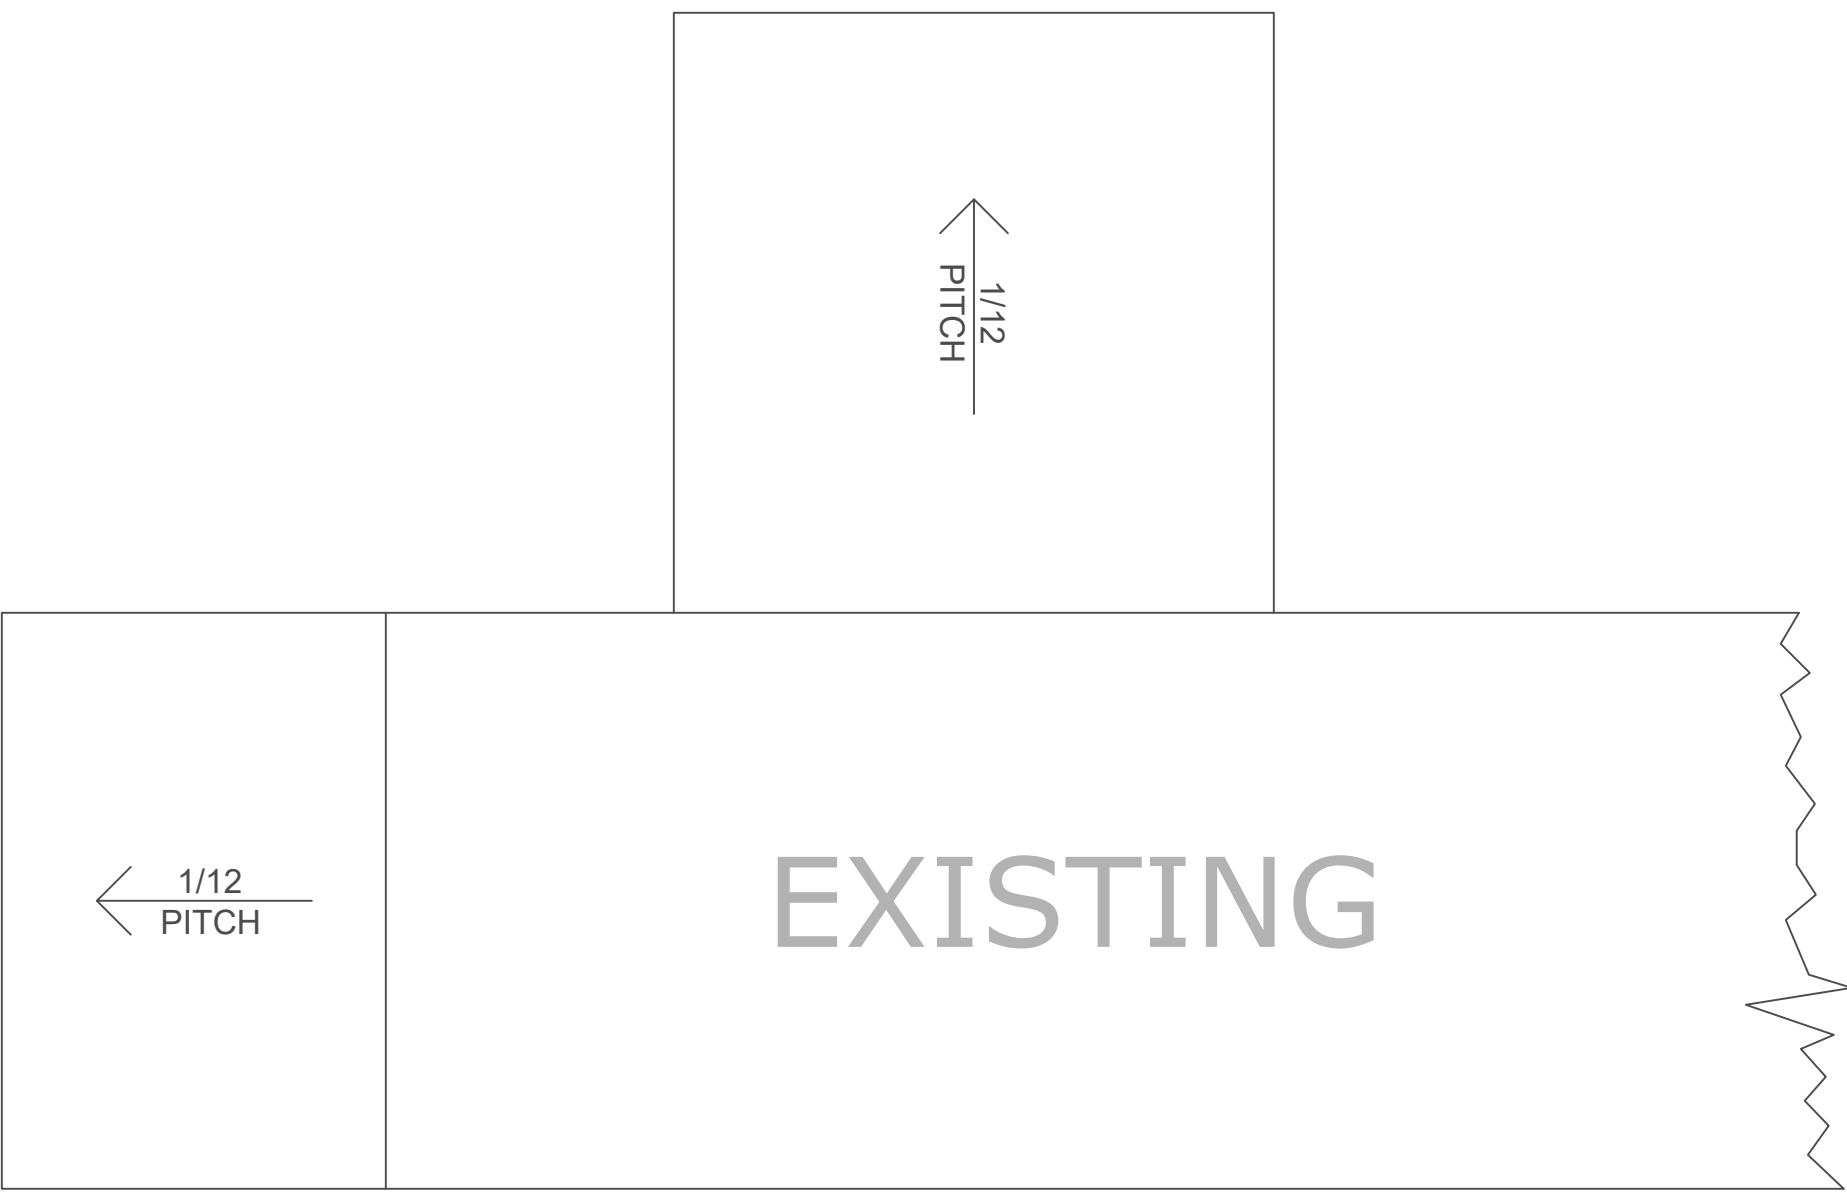

ROOF VIEW

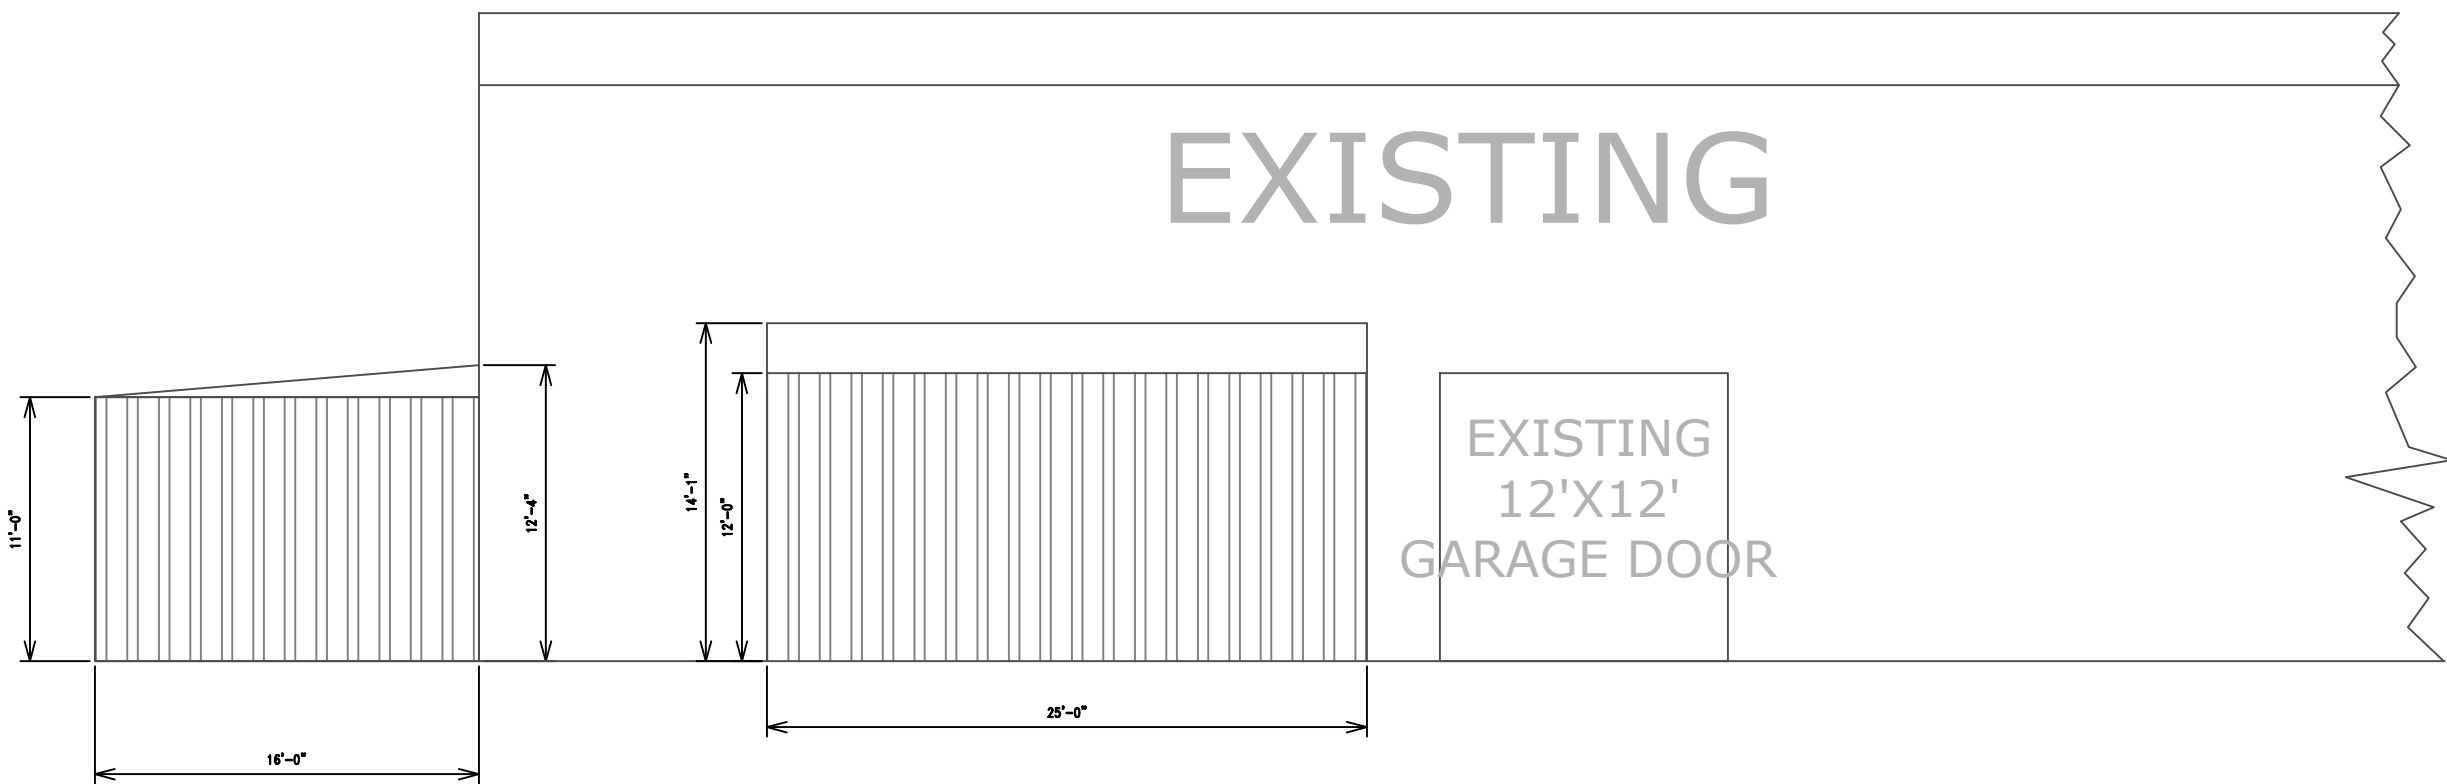

NORTH VIEW

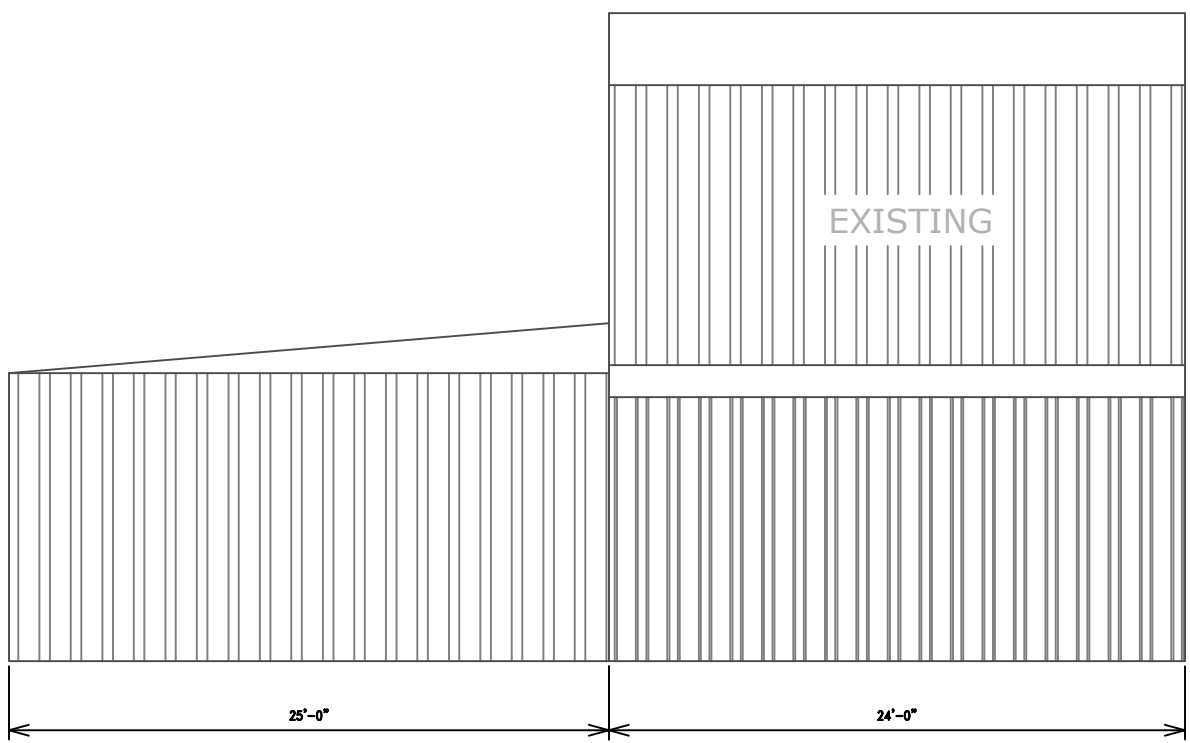

WEST VIEW

GENERAL NOTES:

1. BATH AREA TO BE SEALED WITH WAFER BOARD AND ACOUSTICAL CEILING.
2. EXISTING BREAK ROOM TO BE PAINTED, NEW ACOUSTICAL, AND DEMO EXIST FLOOR.
3. NEW CABINET OVER EXISTING VANITY.
- 4.

PROJECT KENWORTH ADDITION		DATE 1/12/2018	
CONTRACTOR BOYETT CONSTRUCTION MOULTON AL.		REVISED	
		DRAWN BY MT	
		1/8"=1'	