



Scale 1" = 1000'

WASTEWATER TRUNK LINES


WASTEWATER TREATMENT PLANT IMPROVEMENTS

City of Waelder  
2019/2020 TxCDBG  
Project  
BEFCO Job No. 18-7287



BEFCO ENGINEERING, INC.

P. O. Box 615  
LoGrange, Texas 78945  
(979) 968-6474

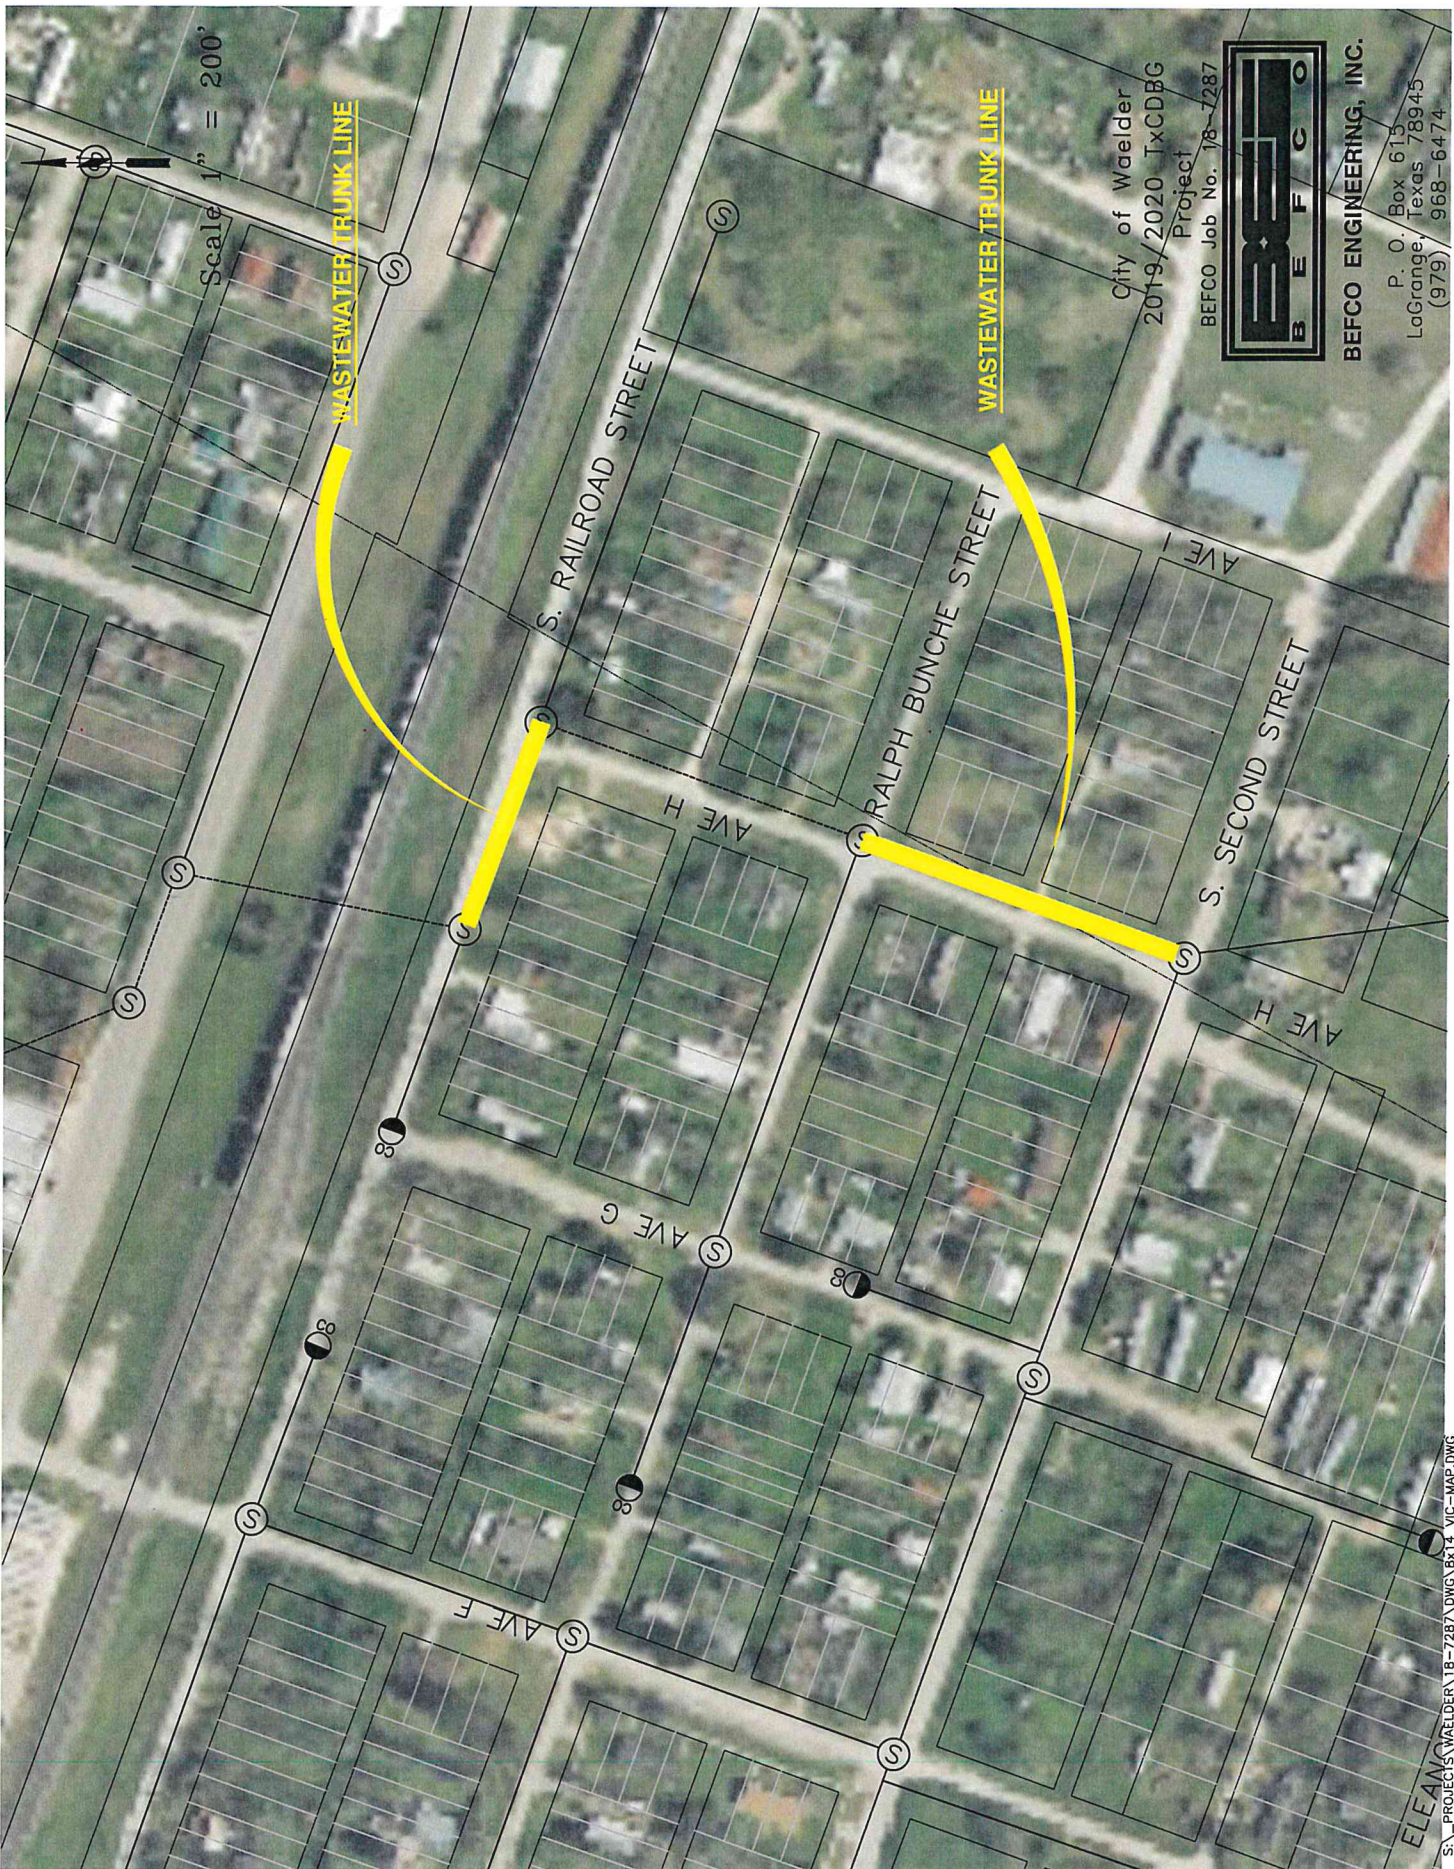

Scale 1" = 200'

WASTEWATER TRUNK LINE

WASTEWATER TRUNK LINE

City of Waelder  
 2019/2020 TxCDBG  
 Project  
 BEFCO Job No. 78-7287




BEFCO ENGINEERING, INC.

P. O. Box 615  
 LoGrange, Texas 78945  
 (979) 968-6474

Scale 1" = 200'



WASTEWATER TREATMENT  
PLANT IMPROVEMENTS  
NEW HYBRID AERATOR MIXERS IN  
LAGOON/POND SYSTEM  
ELECTRICAL IMPROVEMENTS ON  
BERMS BETWEEN PONDS

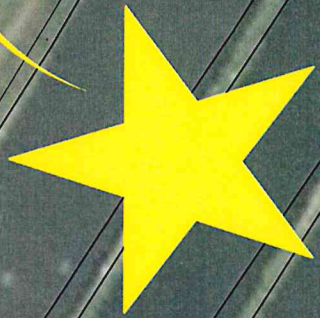

WAELDER CITY LIMITS

WAELDER CITY LIMITS

City of Waelder  
2019/2020 TxCDBG  
Project  
BEFCO Job No. 18-7287



BEFCO ENGINEERING, INC.

P. O. Box 615  
LaGrange, Texas 78945  
(979) 968-6474