




DIMENSIONS MAY CHANGE
PER CONSTRUCTION PRINTS.

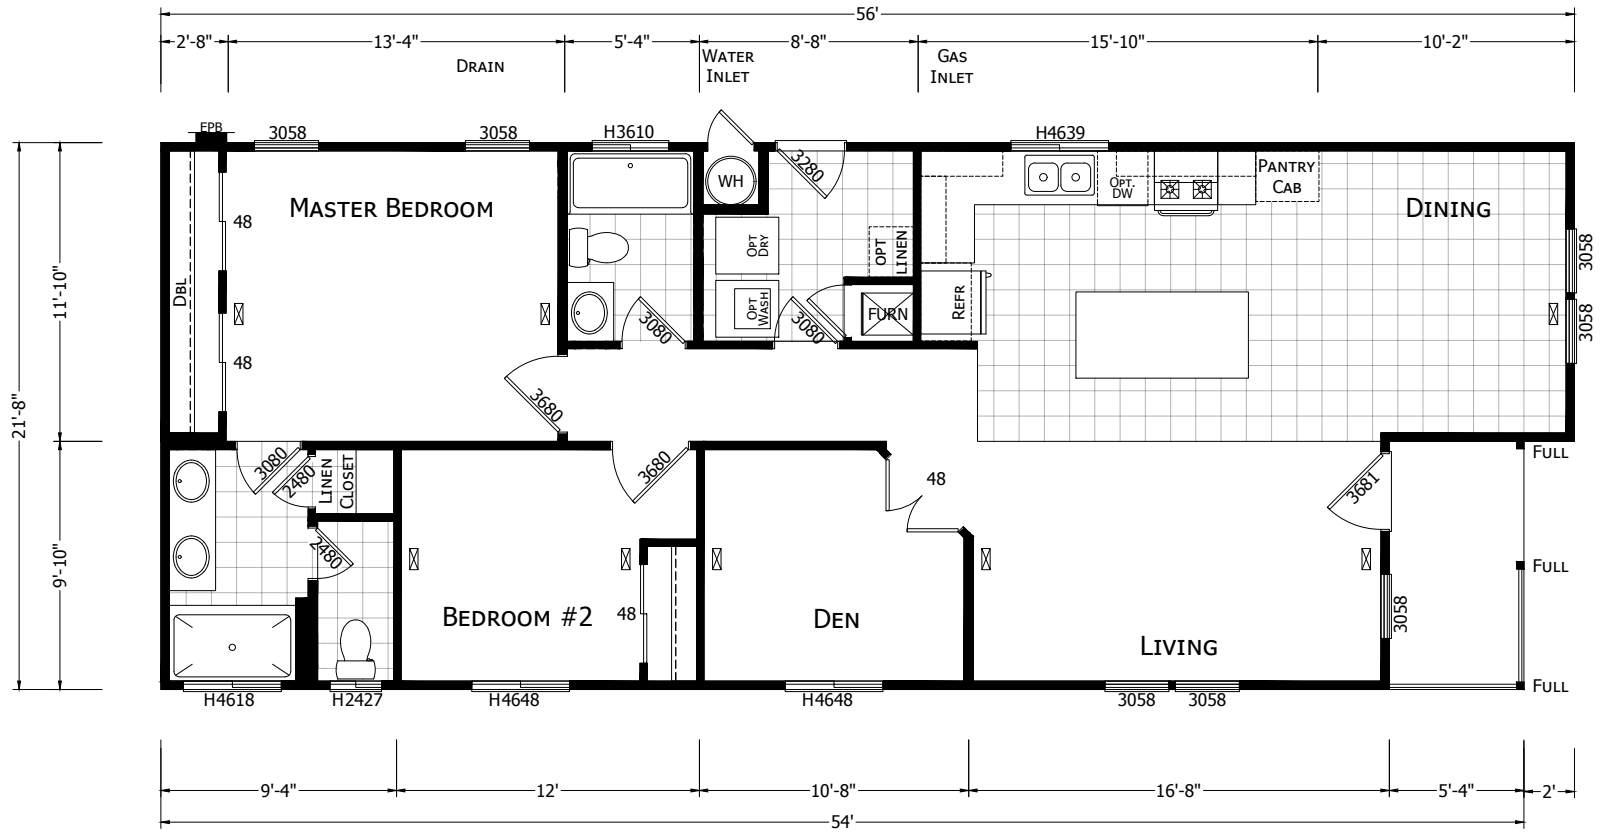

(1141 SQ. FT. LIVING)
(1194 SQ. FT. TOTAL)

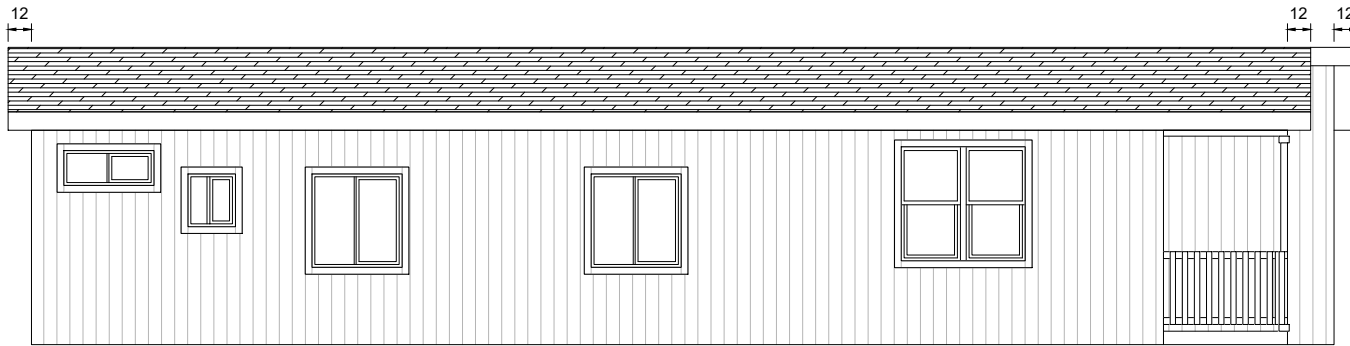


LEFT

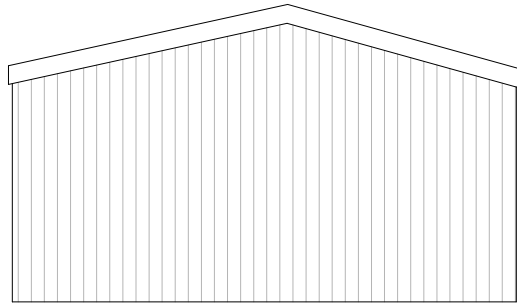

REAR



FRONT

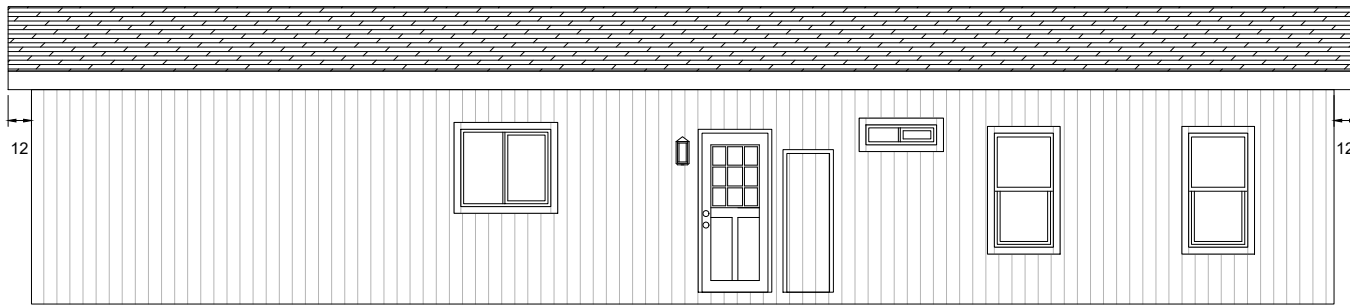

RIGHT

MODIFICATIONS

PROJECT: K300G A0
56'-00" x 21'-08"
2 BD 2 BTH


DRAWN BY: DSTONE
DATE: 05-24-19
SCALE: 3/16" = 1'-0"

TITLE: EXTERIOR ELEVATION
PLAN

FILENAME: K300G CHAMPION A0

SHEET: L-102

PROPRIETARY AND CONFIDENTIAL.
THESE DRAWINGS AND SPECIFICATIONS ARE ORIGINAL.
PROPRIETARY AND CONFIDENTIAL MATERIALS OF CHAMPION.
COPYRIGHT © 1976-2021 BY CHAMPION

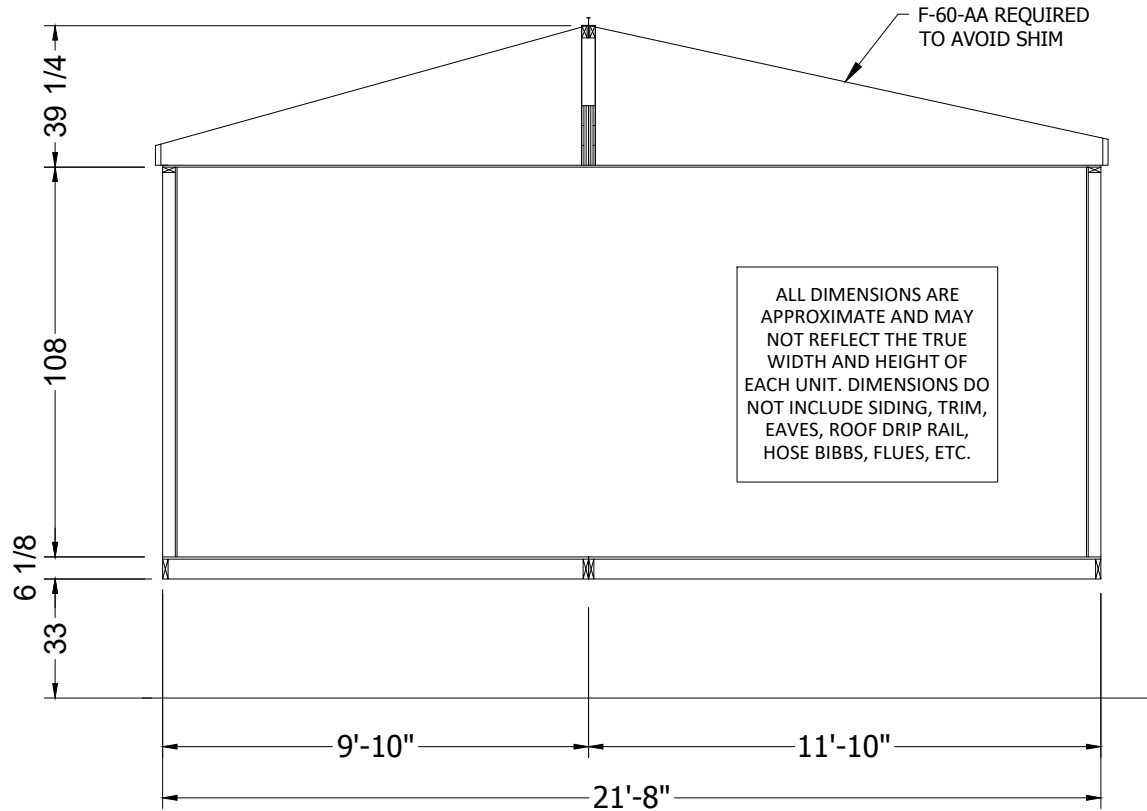

UNIT DIMENSIONS ARE NOT TO BE USED AS SHIPPING DIMENSIONS.