


PAVERS F/Y: AZ BLOCK VALENCIA PIMA
PAVERS B/Y: BELGARD CATALINA SLATE- CREMA LUNA
ARTIFICIAL TURF: SGW EVERLAST RIVIERA PRO 800Z.
ROCK: 1" SCREENED DESERT BROWN
BOULDERS: CORONADO BROWN

EXISTING 6'H CMU BLOCK WALL
CENTER ON PROPERTY LINE
INTERIOR PAINTED: HIGH NOON

EXISTING 56'L X 6'H
CMU BLOCK WALL
CENTER ON PROPERTY LINE
INTERIOR PAINTED:
HIGH NOON

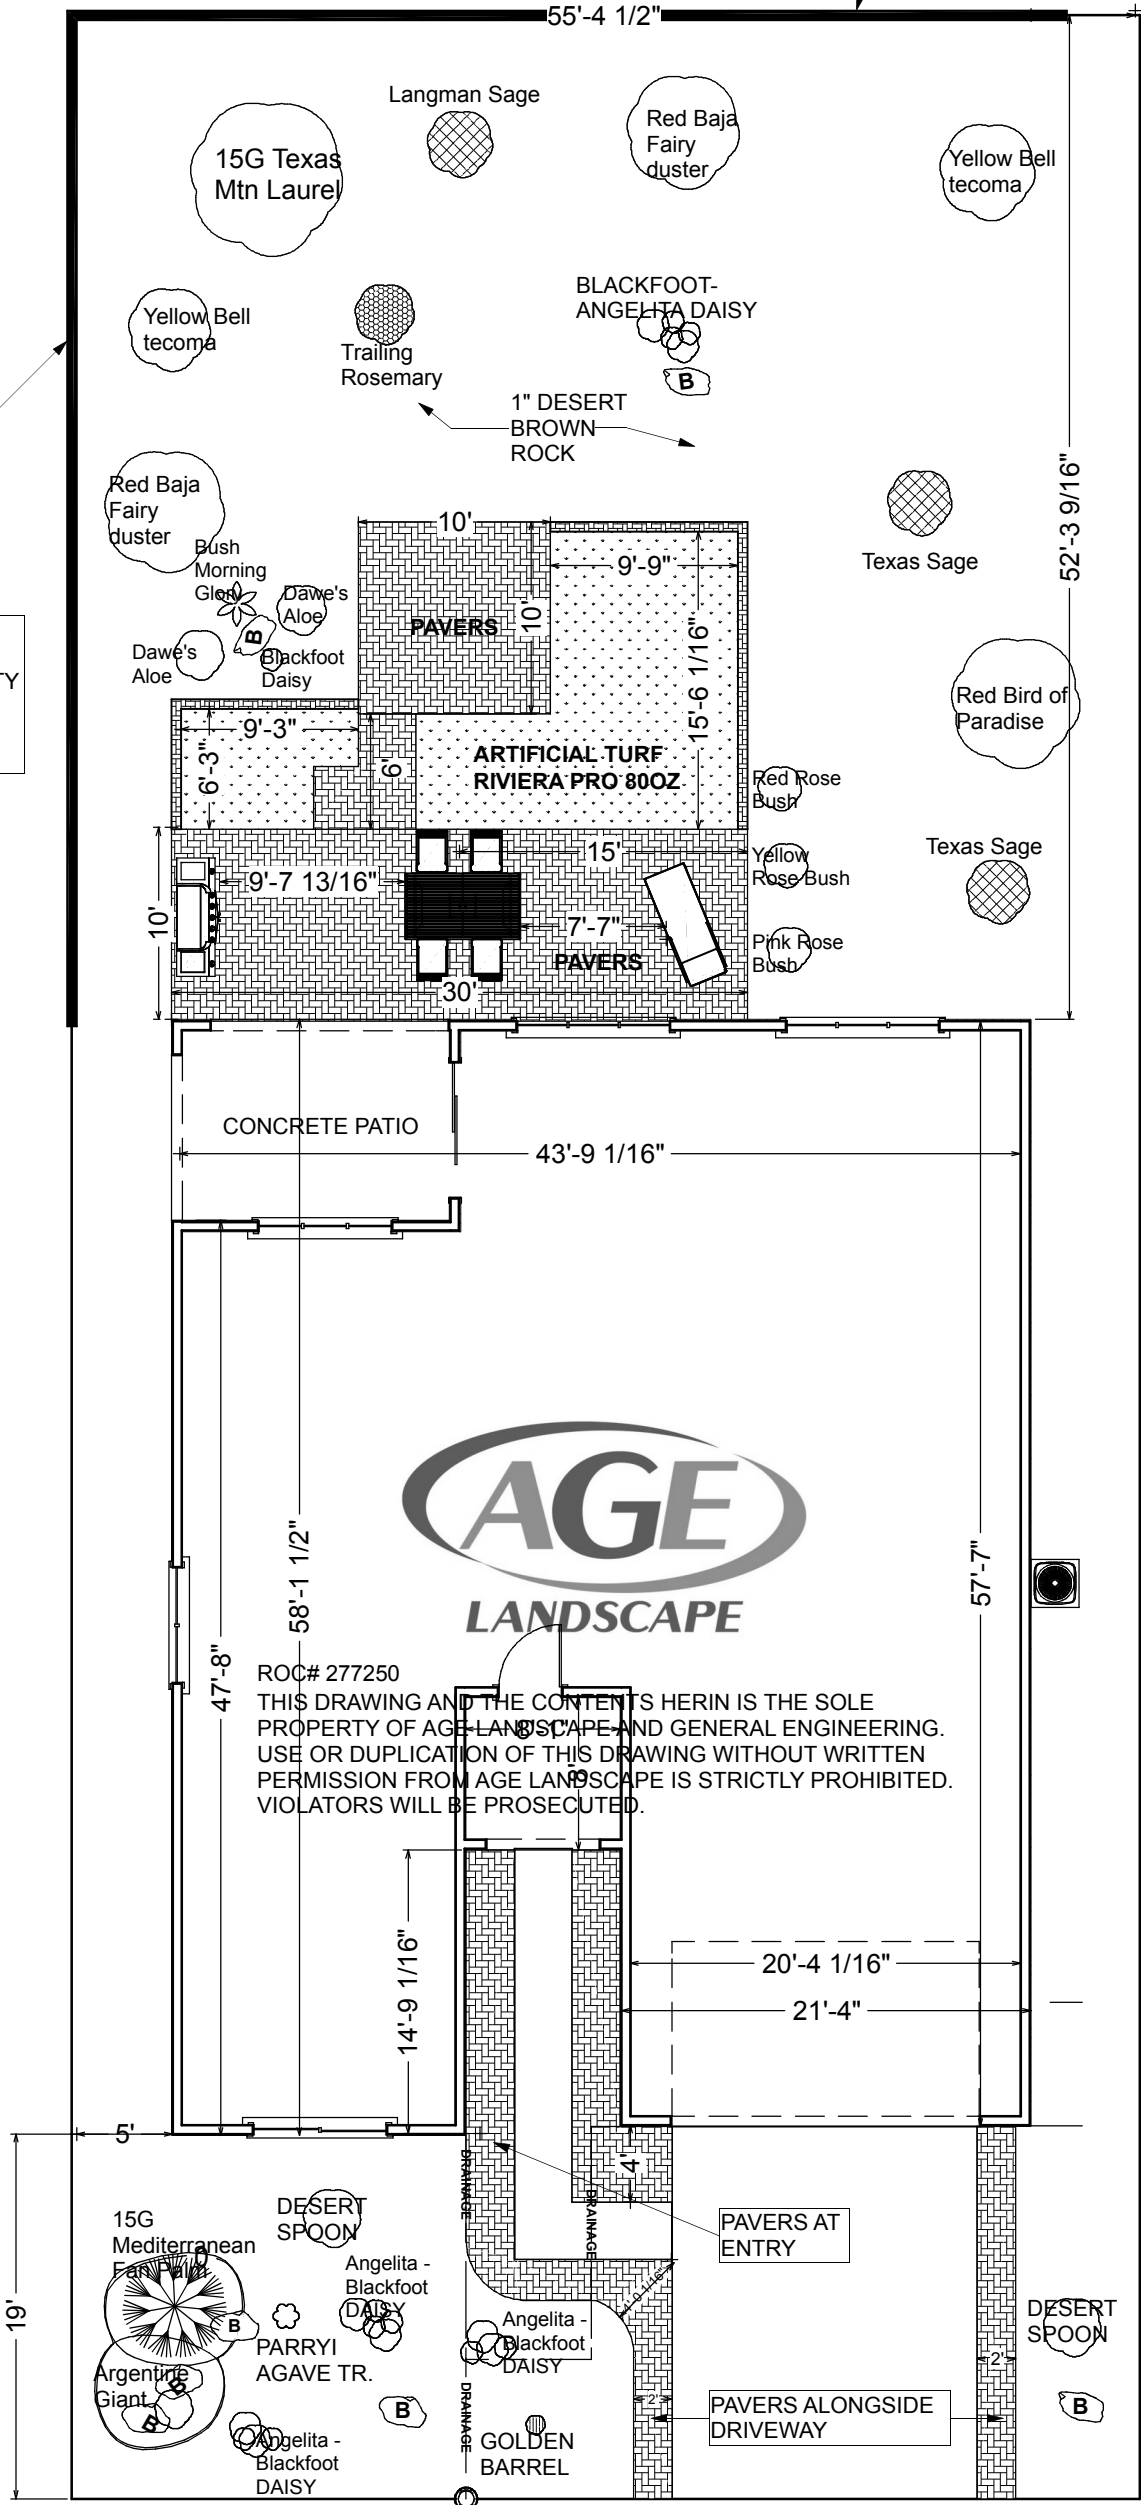

Address: W WHITE HORSE BLVD
Unit: 21
Lot: 00

Contractor: AGE Landscape #277250
P.O. Box 10981
Casa Grande, AZ 85130
(520) 421-2888

Scale: 1" = 10'



LANDSCAPE PLAN