



Scale 1" = 1000'

WASTEWATER TRUNK LINES


WASTEWATER TREATMENT PLANT IMPROVEMENTS

City of Waelder
2019/2020 TxCDBG
Project
BEFCO Job No. 18-7287



BEFCO ENGINEERING, INC.

P. O. Box 615
LoGrange, Texas 78945
(979) 968-6474

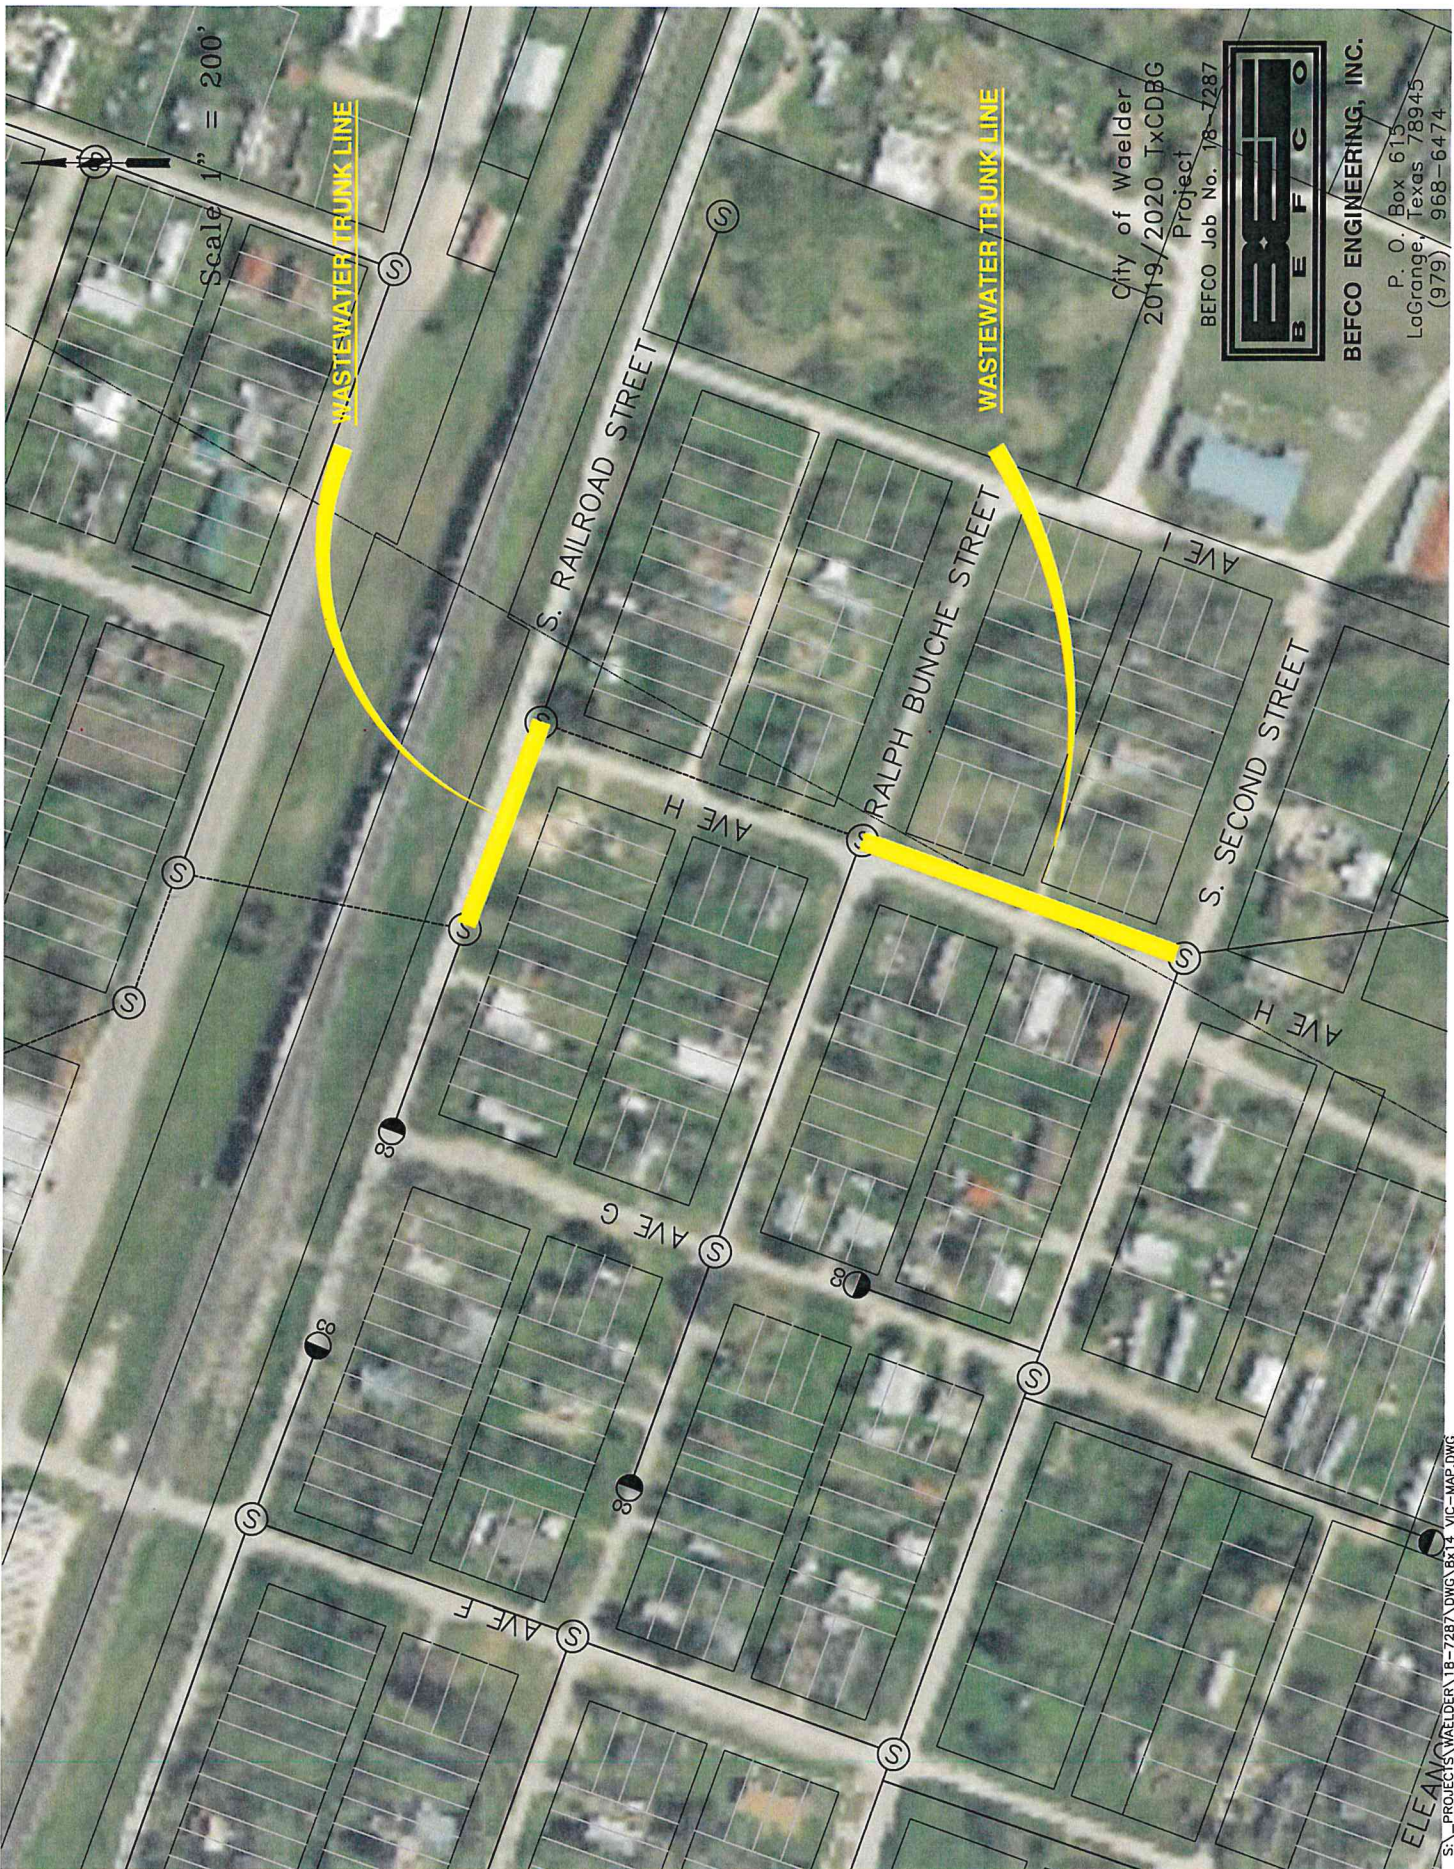

Scale 1" = 200'

WASTEWATER TRUNK LINE

WASTEWATER TRUNK LINE

S. RAILROAD STREET

RALPH BUNCHE STREET

AVE H

S. SECOND STREET

AVE G

AVE F

City of Waelder
2019/2020 TxCDBG
Project
BEFCO Job No. 78-7287




BEFCO ENGINEERING, INC.

P. O. Box 615
LoGrange, Texas 78945
(979) 968-6474

Scale 1" = 200'



WASTEWATER TREATMENT
PLANT IMPROVEMENTS
NEW HYBRID AERATOR MIXERS IN
LAGOON/POND SYSTEM
ELECTRICAL IMPROVEMENTS ON
BERMS BETWEEN PONDS

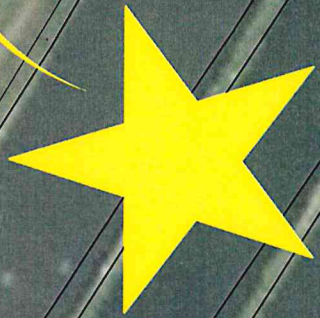

WAELDER CITY LIMITS

WAELDER CITY LIMITS

City of Waelder
2019/2020 TxCDBG
Project
BEFCO Job No. 18-7287



BEFCO ENGINEERING, INC.

P. O. Box 615
LaGrange, Texas 78945
(979) 968-6474