




40' Mobile Combination Trainer

This 40' Mobile Combination Burn Trainer was designed for Polk County Florida.






REVISION HISTORY		
REV	DATE	DESCRIPTION
1	4/10/2015	REVISED PER PRE-AWARD MEETING DISCUSSION
2	4/13/2015	ADDED EXHAUST FAN
3	4/17/2015	ADDED APPROVAL BLOCK

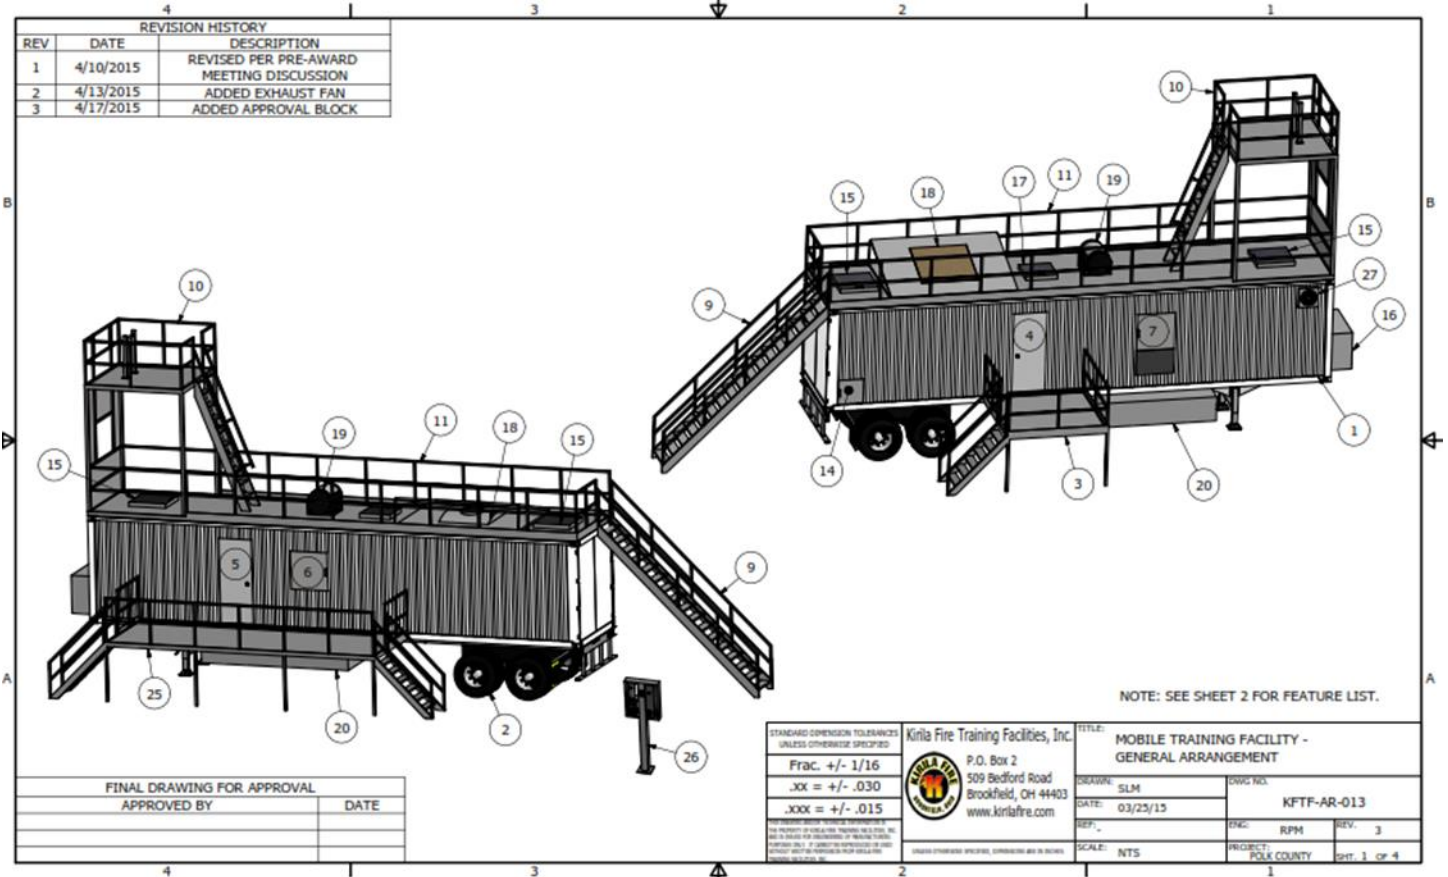

NOTE: SEE SHEET 2 FOR FEATURE LIST.

FINAL DRAWING FOR APPROVAL	
APPROVED BY	DATE

<small>STANDARD DIMENSION TOLERANCES UNLESS OTHERWISE SPECIFIED</small> Frac. +/- 1/16 .XX = +/- .030 .XXX = +/- .015	KIRLA FIRE Kirla Fire Training Facilities, Inc. P.O. Box 2 509 Bedford Road Brookfield, OH 44403 www.kirlafire.com	TITLE: MOBILE TRAINING FACILITY - GENERAL ARRANGEMENT	
		DRAWN: SLM DATE: 03/25/15	DWG. NO.: KFTF-AR-013
<small>THE PURCHASER OF THIS DRAWING AGREES TO HOLD THE DESIGNER HARMLESS FROM ALL LIABILITY, INCLUDING THAT OF NEGLIGENCE, ARISING FROM THE USE OF THIS DRAWING FOR ANY PURPOSES OTHER THAN THAT FOR WHICH IT WAS DESIGNED AND FOR WHICH IT WAS SPECIFICALLY PREPARED.</small>	PROJECT: POLK COUNTY SHEET: 1 OF 4	REV. 3	ENG. RPM
<small>PLEASE CONTACT THE DESIGNER FOR ANY QUESTIONS REGARDING THIS DRAWING.</small>	SCALE: NTS		

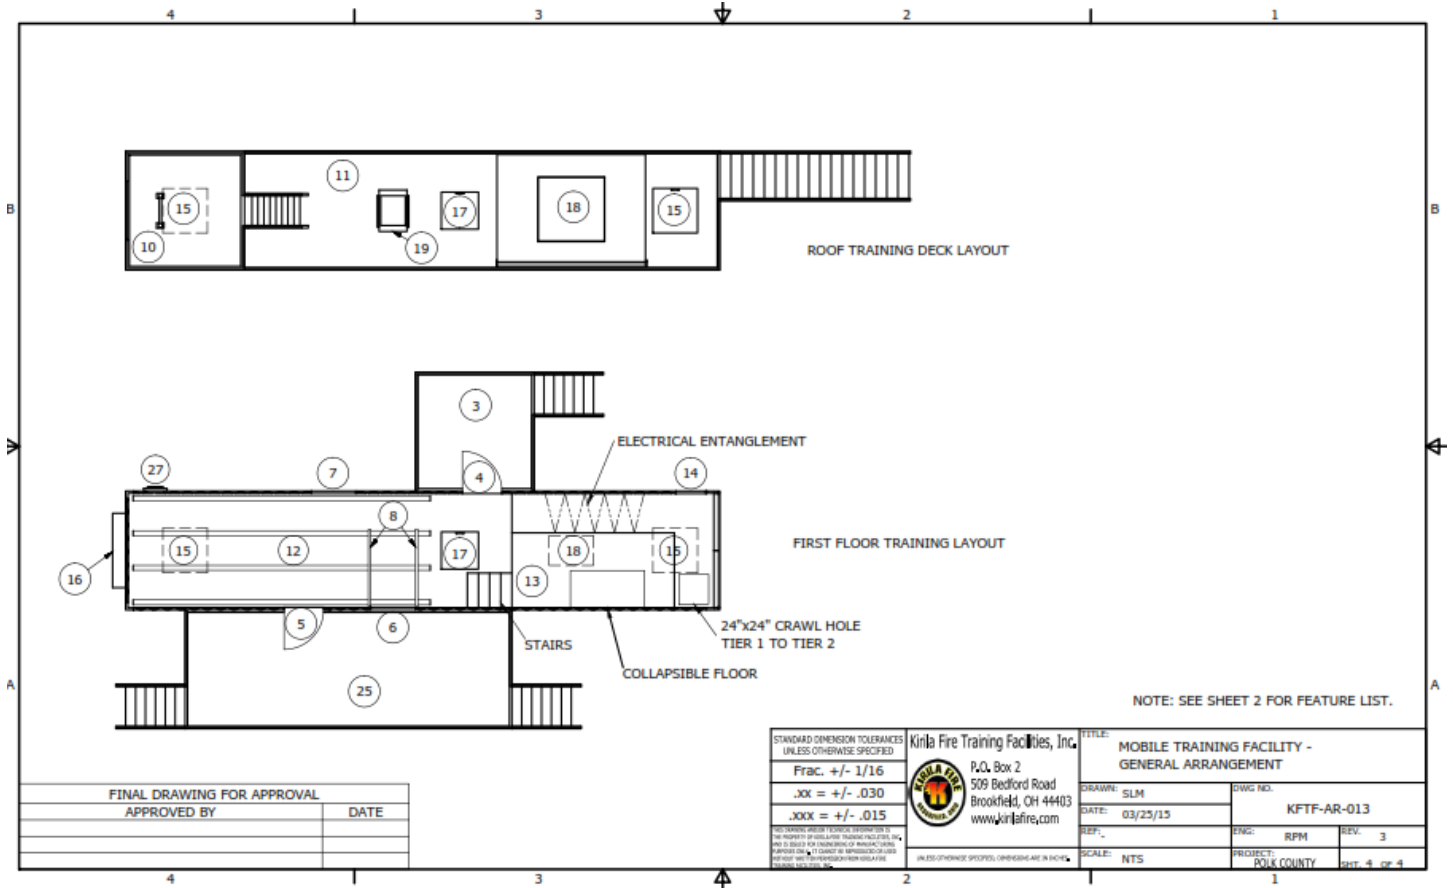

ROOF TRAINING DECK LAYOUT

FIRST FLOOR TRAINING LAYOUT

NOTE: SEE SHEET 2 FOR FEATURE LIST.

FINAL DRAWING FOR APPROVAL	
APPROVED BY	DATE

STANDARD DIMENSION TOLERANCES
(UNLESS OTHERWISE SPECIFIED)

Frac. +/- 1/16
 .XX = +/- .030
 .XXX = +/- .015

NO DIMENSIONS ARE TO BE CONSIDERED TO BE DIMENSIONS OF UNLESS OTHERWISE SPECIFIED. DIMENSIONS OF MANUFACTURED PARTS ARE TO BE CONSIDERED AS SHOWN UNLESS OTHERWISE SPECIFIED.

UNLESS OTHERWISE SPECIFIED, DIMENSIONS ARE IN INCHES.

Kirila Fire Training Facilities, Inc.



P.O. Box 2
 509 Bedford Road
 Brookfield, OH 44403
 www.kirilafire.com

TITLE: MOBILE TRAINING FACILITY - GENERAL ARRANGEMENT	
DRAWN: SLM	DWG. NO. KFTF-AR-013
DATE: 03/25/13	ENG: RPM
REV: 3	PROJECT: POLK COUNTY
SCALE: NTS	SHT. 4 OF 4