


*****Preliminary***
not for
Production!!**

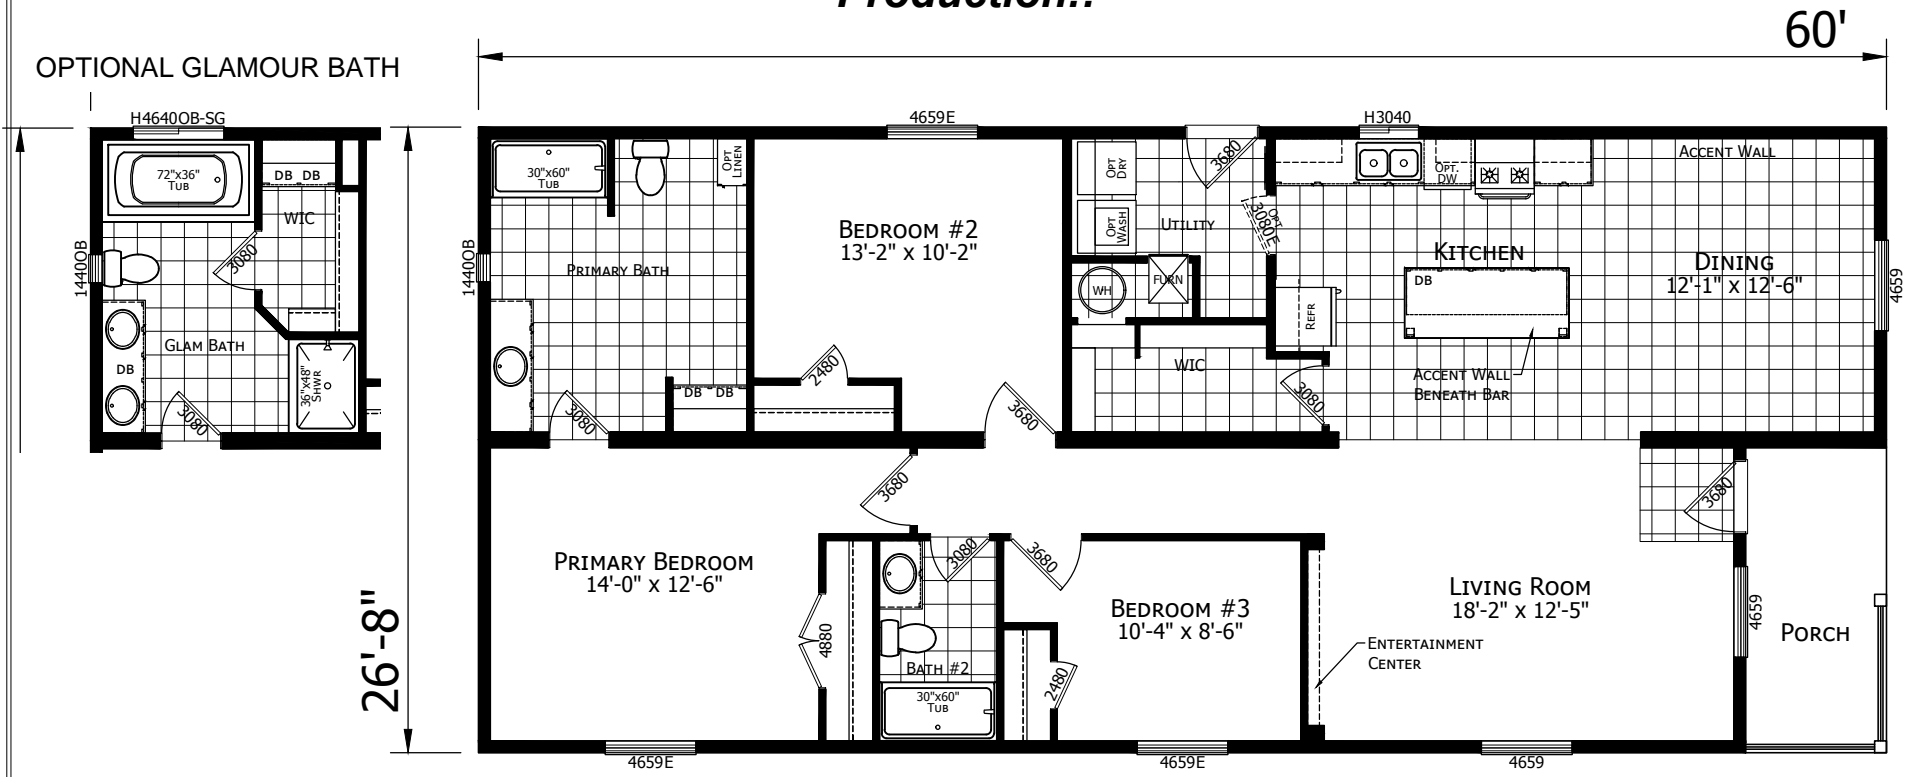

2860H32036
3 BEDROOM 2 BATH
60'-0" x 26'-8"
1600 SQ. FT. TOTAL

CHAMPION HOME BUILDERS <small>705 W. BIG BEAVER ROAD, SUITE 1000 TROY, MI 48064 PHONE: 248-614-8300</small>	<u>MODIFICATIONS</u>	PROJECT: 017-2860H32036 60'-0" x 26'-8" 3 BD 2 BT	TITLE: LITERATURE PLAN	SHEET: L-101
		DRAWN BY: J. ALDRICH DATE: 09-13-22 SCALE: 3/16" = 1'-0"	FILENAME: 017-2860H32036 BASE FILE	PROPRIETARY AND CONFIDENTIAL <small>THESE DRAWINGS AND SPECIFICATIONS ARE ORIGINAL PROPRIETARY AND CONFIDENTIAL MATERIALS OF CHAMPION. COPYRIGHT © 1976-2022 BY CHAMPION</small>