



THE DIMENSIONS, SIZE, CONFIGURATION, AND OTHER INFORMATION CONTAINED IN THIS PLAN ARE MEANT TO BE ILLUSTRATIVE ONLY, ARE NOT TO SCALE, AND SUBJECT TO CHANGE WITHOUT NOTICE. SHOWN W/OPTIONAL TRIM.

**SHANE**  
STRUCTURES

---


“The Newcastle (A)”

---

Front Elevation (A)

3491 Square Feet

---

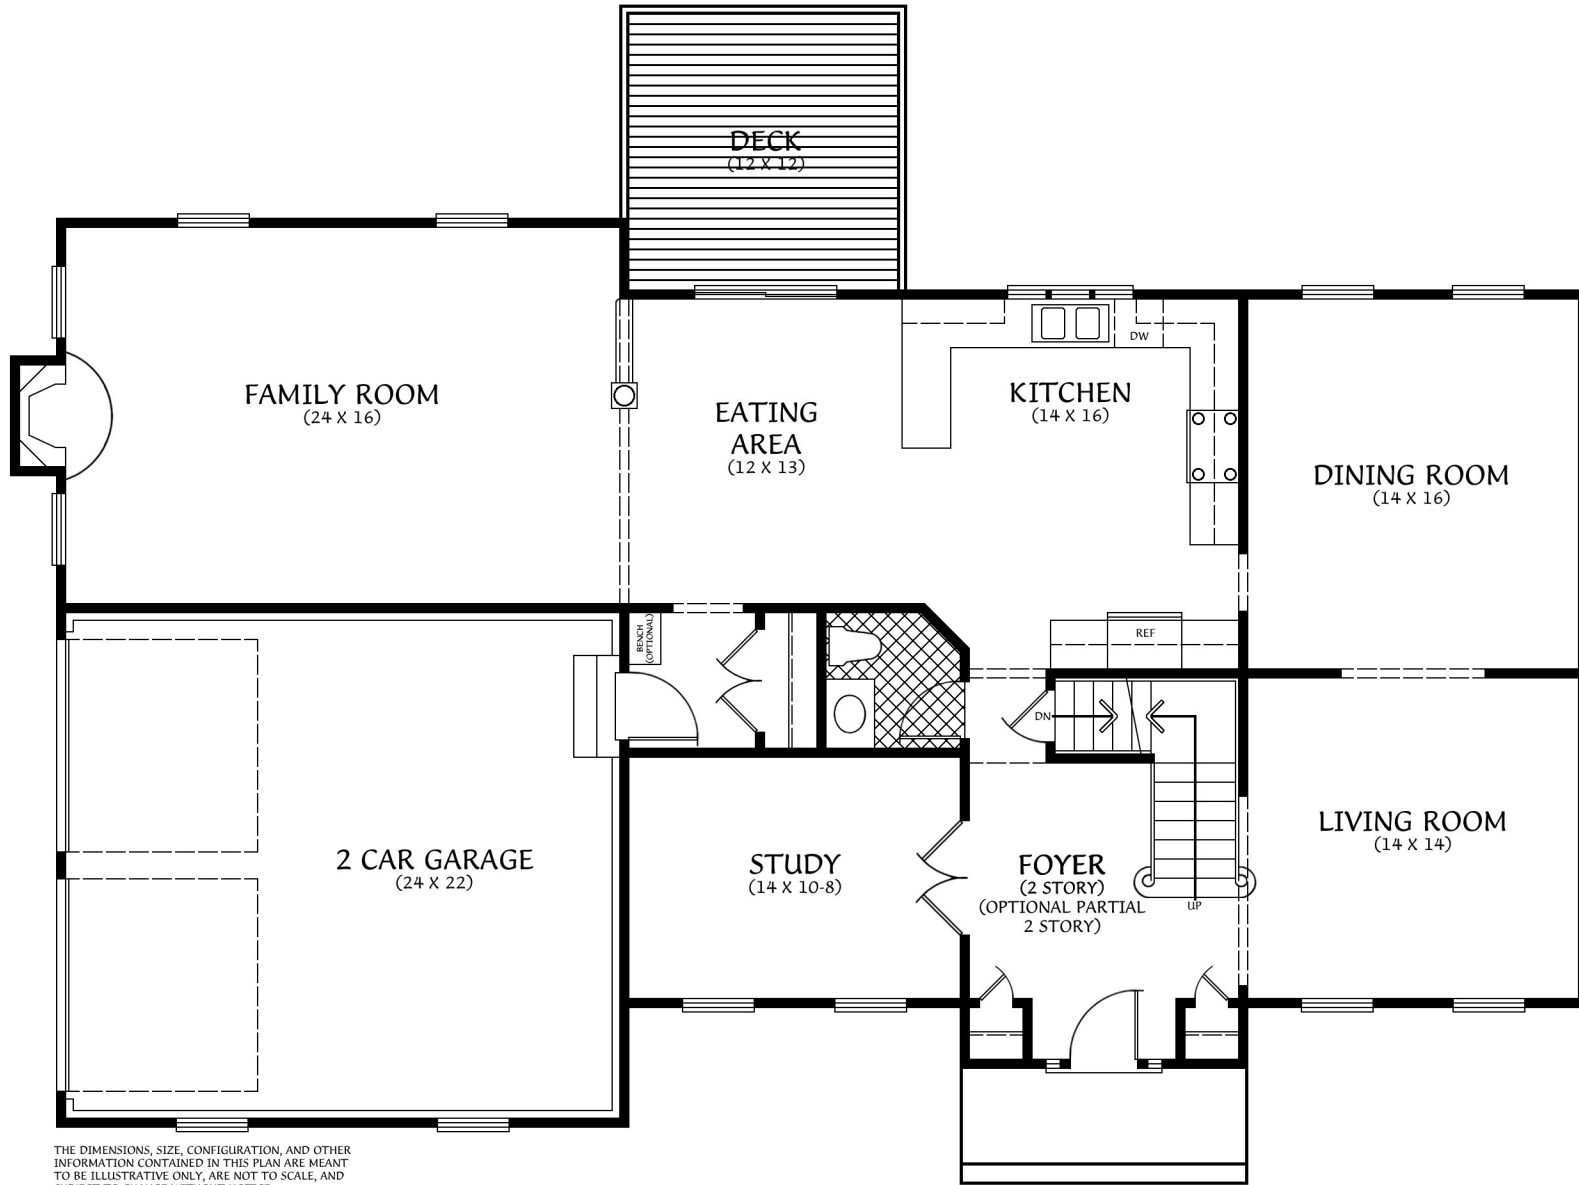

THE DIMENSIONS, SIZE, CONFIGURATION, AND OTHER INFORMATION CONTAINED IN THIS PLAN ARE MEANT TO BE ILLUSTRATIVE ONLY, ARE NOT TO SCALE, AND SUBJECT TO CHANGE WITHOUT NOTICE.



THE DIMENSIONS, SIZE, CONFIGURATION, AND OTHER INFORMATION CONTAINED IN THIS PLAN ARE MEANT TO BE ILLUSTRATIVE ONLY, ARE NOT TO SCALE, AND SUBJECT TO CHANGE WITHOUT NOTICE.