
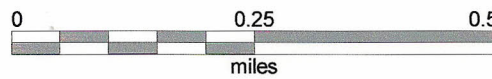




Rockford TWP, Sec 7 South Half

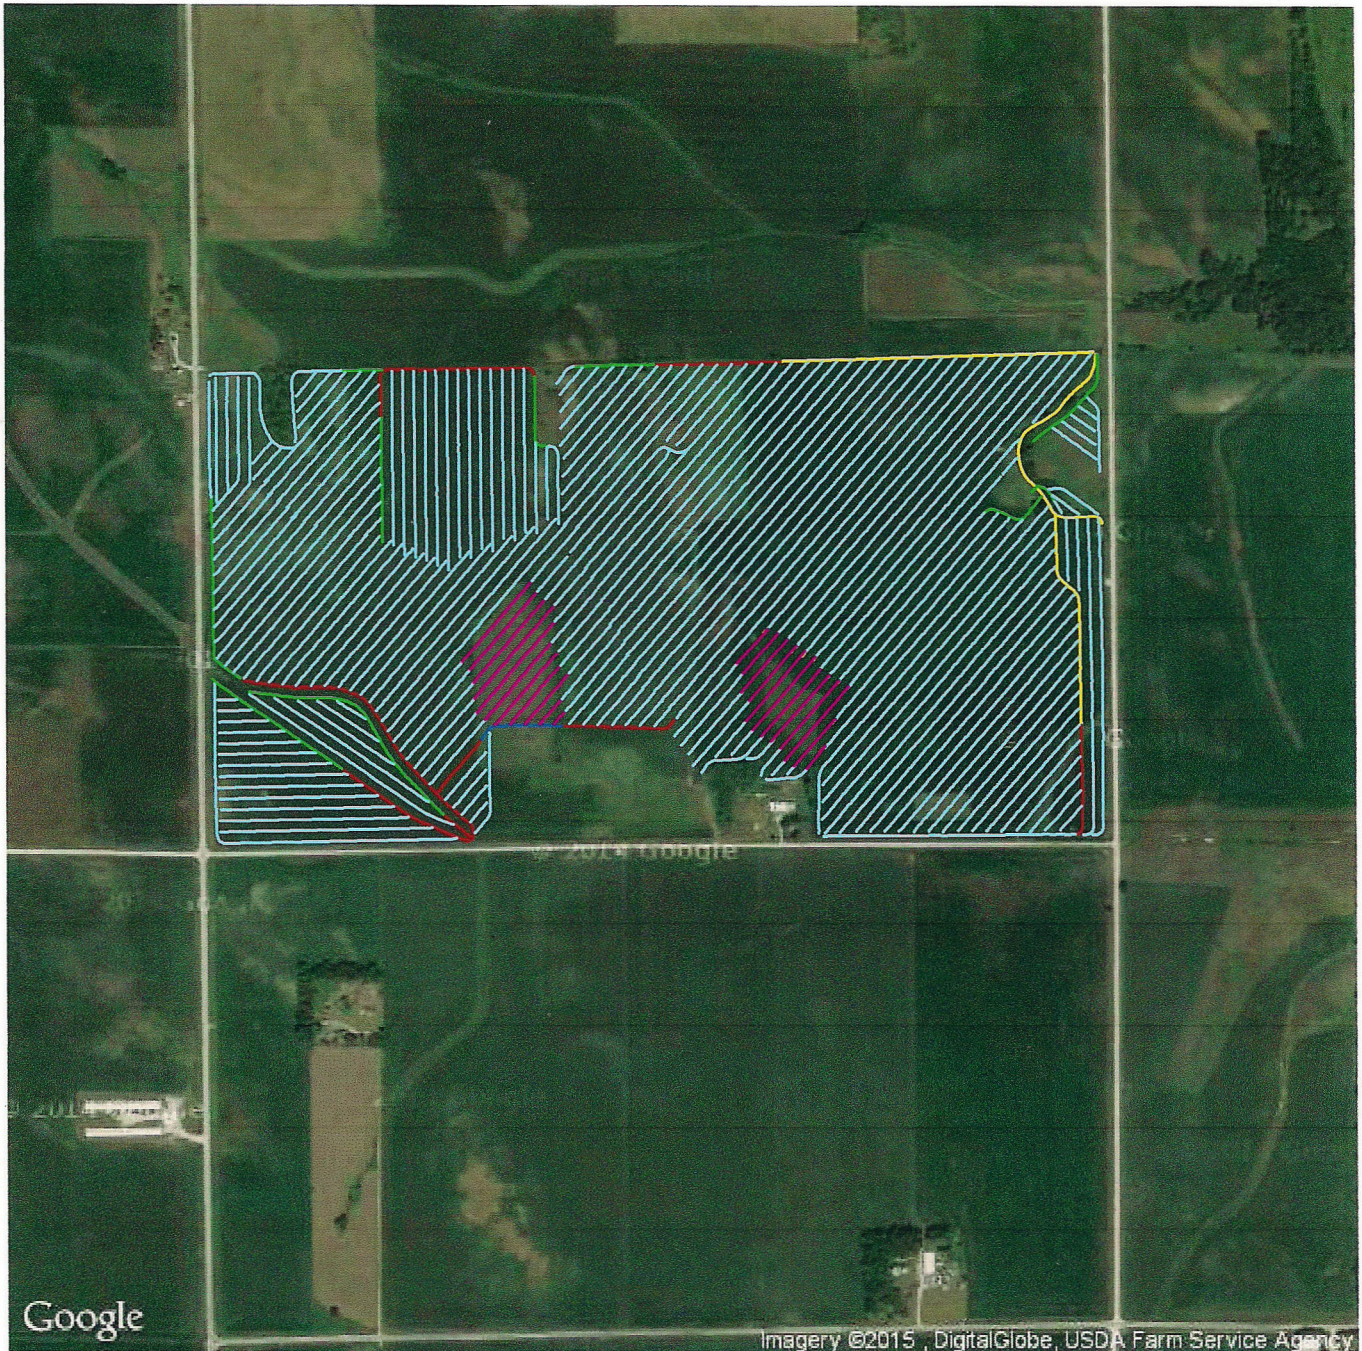

Client: Grain Farms, Ott
Farm: 277 Acres, 60' Spacing
Field: Rockford TWP, Sec 7 South Half
Name: Spring 2015
Date: 4/19/2015

- 4 Inch Tile
- 4 inch non perf
- 5 Inch Tile
- 6 Inch Tile
- 6 inch non perf
- 8 Inch Tile
- 10 Inch Tile
- 12 Inch Tile

Rockford TWP, Sec 7 South Half

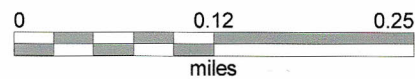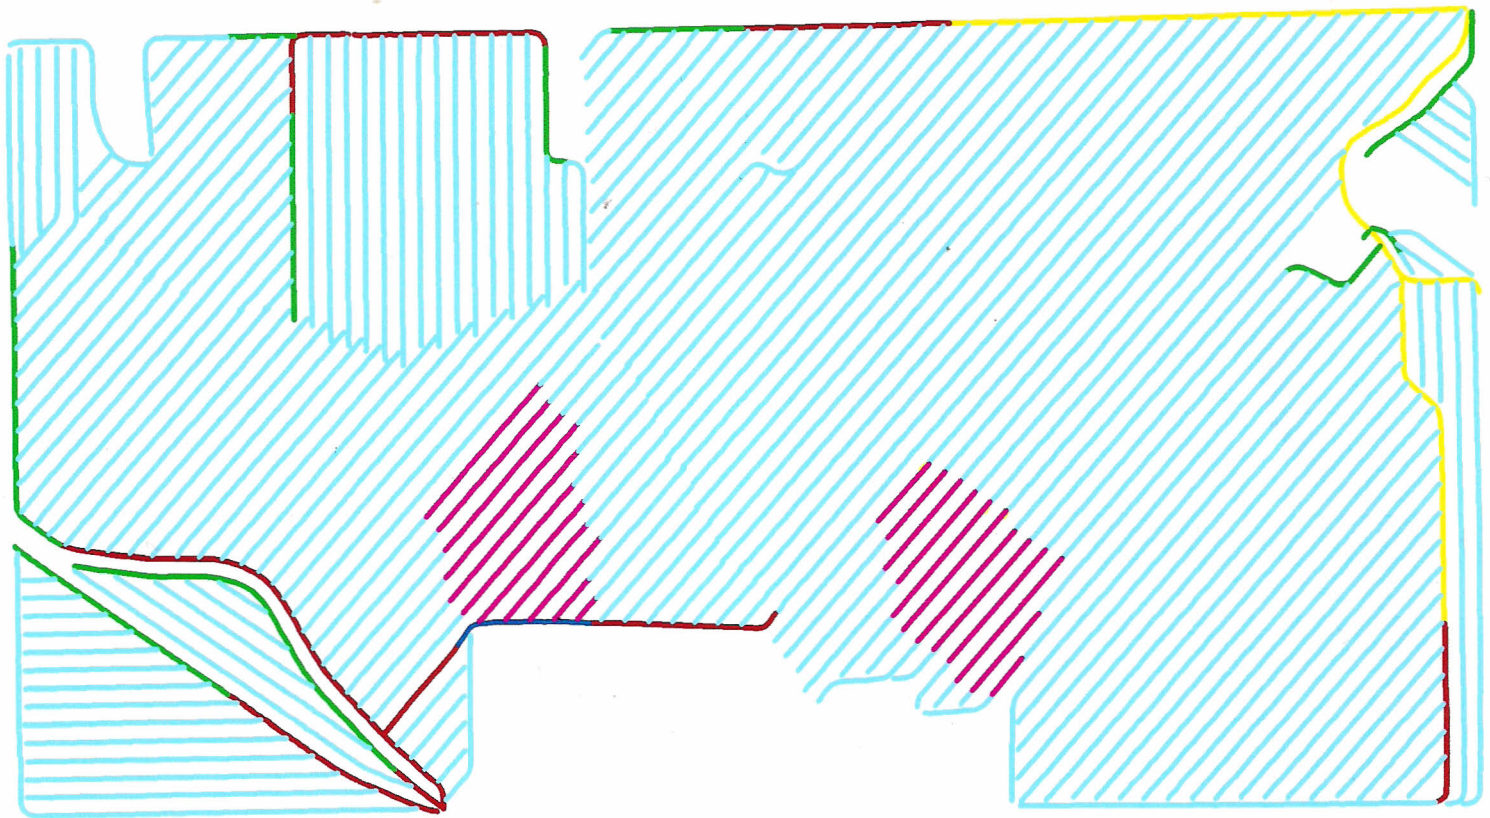

Client: Grain Farms, Ott
Farm: 277 Acres, 60' Spacing
Field: Rockford TWP, Sec 7 South Half
Name: Spring 2015
Date: 4/19/2015

- 4 Inch Tile
- 4 inch non perf
- 5 Inch Tile
- 6 Inch Tile
- 6 inch non perf
- 8 Inch Tile
- 10 Inch Tile
- 12 Inch Tile