


**PLAN VIEW**

3" FORK LIFT FRAME

ROOM TEMP.:  
 -10°F to 35°F  
 INTERIOR AREA:  
 67 sq. ft.  
 INTERIOR VOLUME:  
 489 cu. ft.  
 HORSEPOWER:  
 1 3/4 hp.  
 REFRIGERANT:  
 R-404A  
 ELEC. SUPPLY  
 208-230  
 PHASE:  
 Single  
 CYCLE:  
 60 hz.  
 AMPERAGE:  
 17.5 MCA

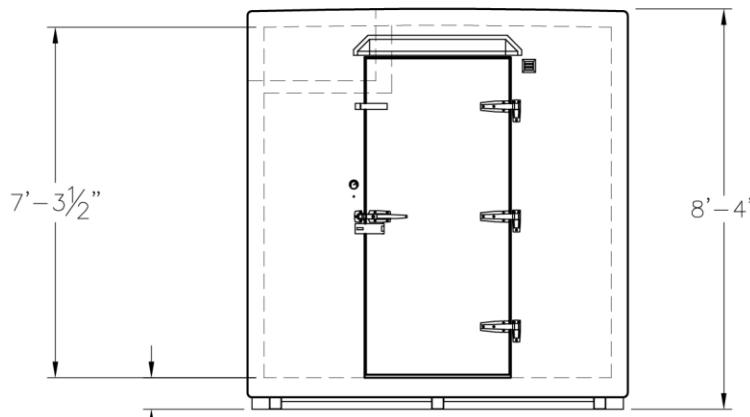

**ELEVATION VIEW**

**DRAWING APPROVAL**

PLEASE INDICATE YOUR APPROVAL OF THIS DESIGN, THE DIMENSIONS, DOOR LOCATION/SWING, ELECTRICAL REQUIREMENTS AND EQUIPMENT LOCATIONS BY SIGNING BELOW AND RETURNING TO POLAR KING.

DATE: \_\_\_\_\_ BY: \_\_\_\_\_

DRAWN BY: RDA MODEL NO.: DT810 SCALE: 1/4"=1'-0" DATE: 12-30-10

DRAWING NAME: Low Profile DT810



THE REFRIGERATION SYSTEM SHOWN IS DESIGNED TO MAINTAIN INDICATED TEMPERATURE IF PRODUCT ENTERS WITHIN 10°F OF FINAL HOLDING TEMPERATURE. PLEASE CONTACT YOUR SALES REP IF INCOMING PRODUCT WILL BE ENTERING AT HIGHER TEMPERATURES.