


--- INDICATES BUILDING'S SYSTEMS AREAS

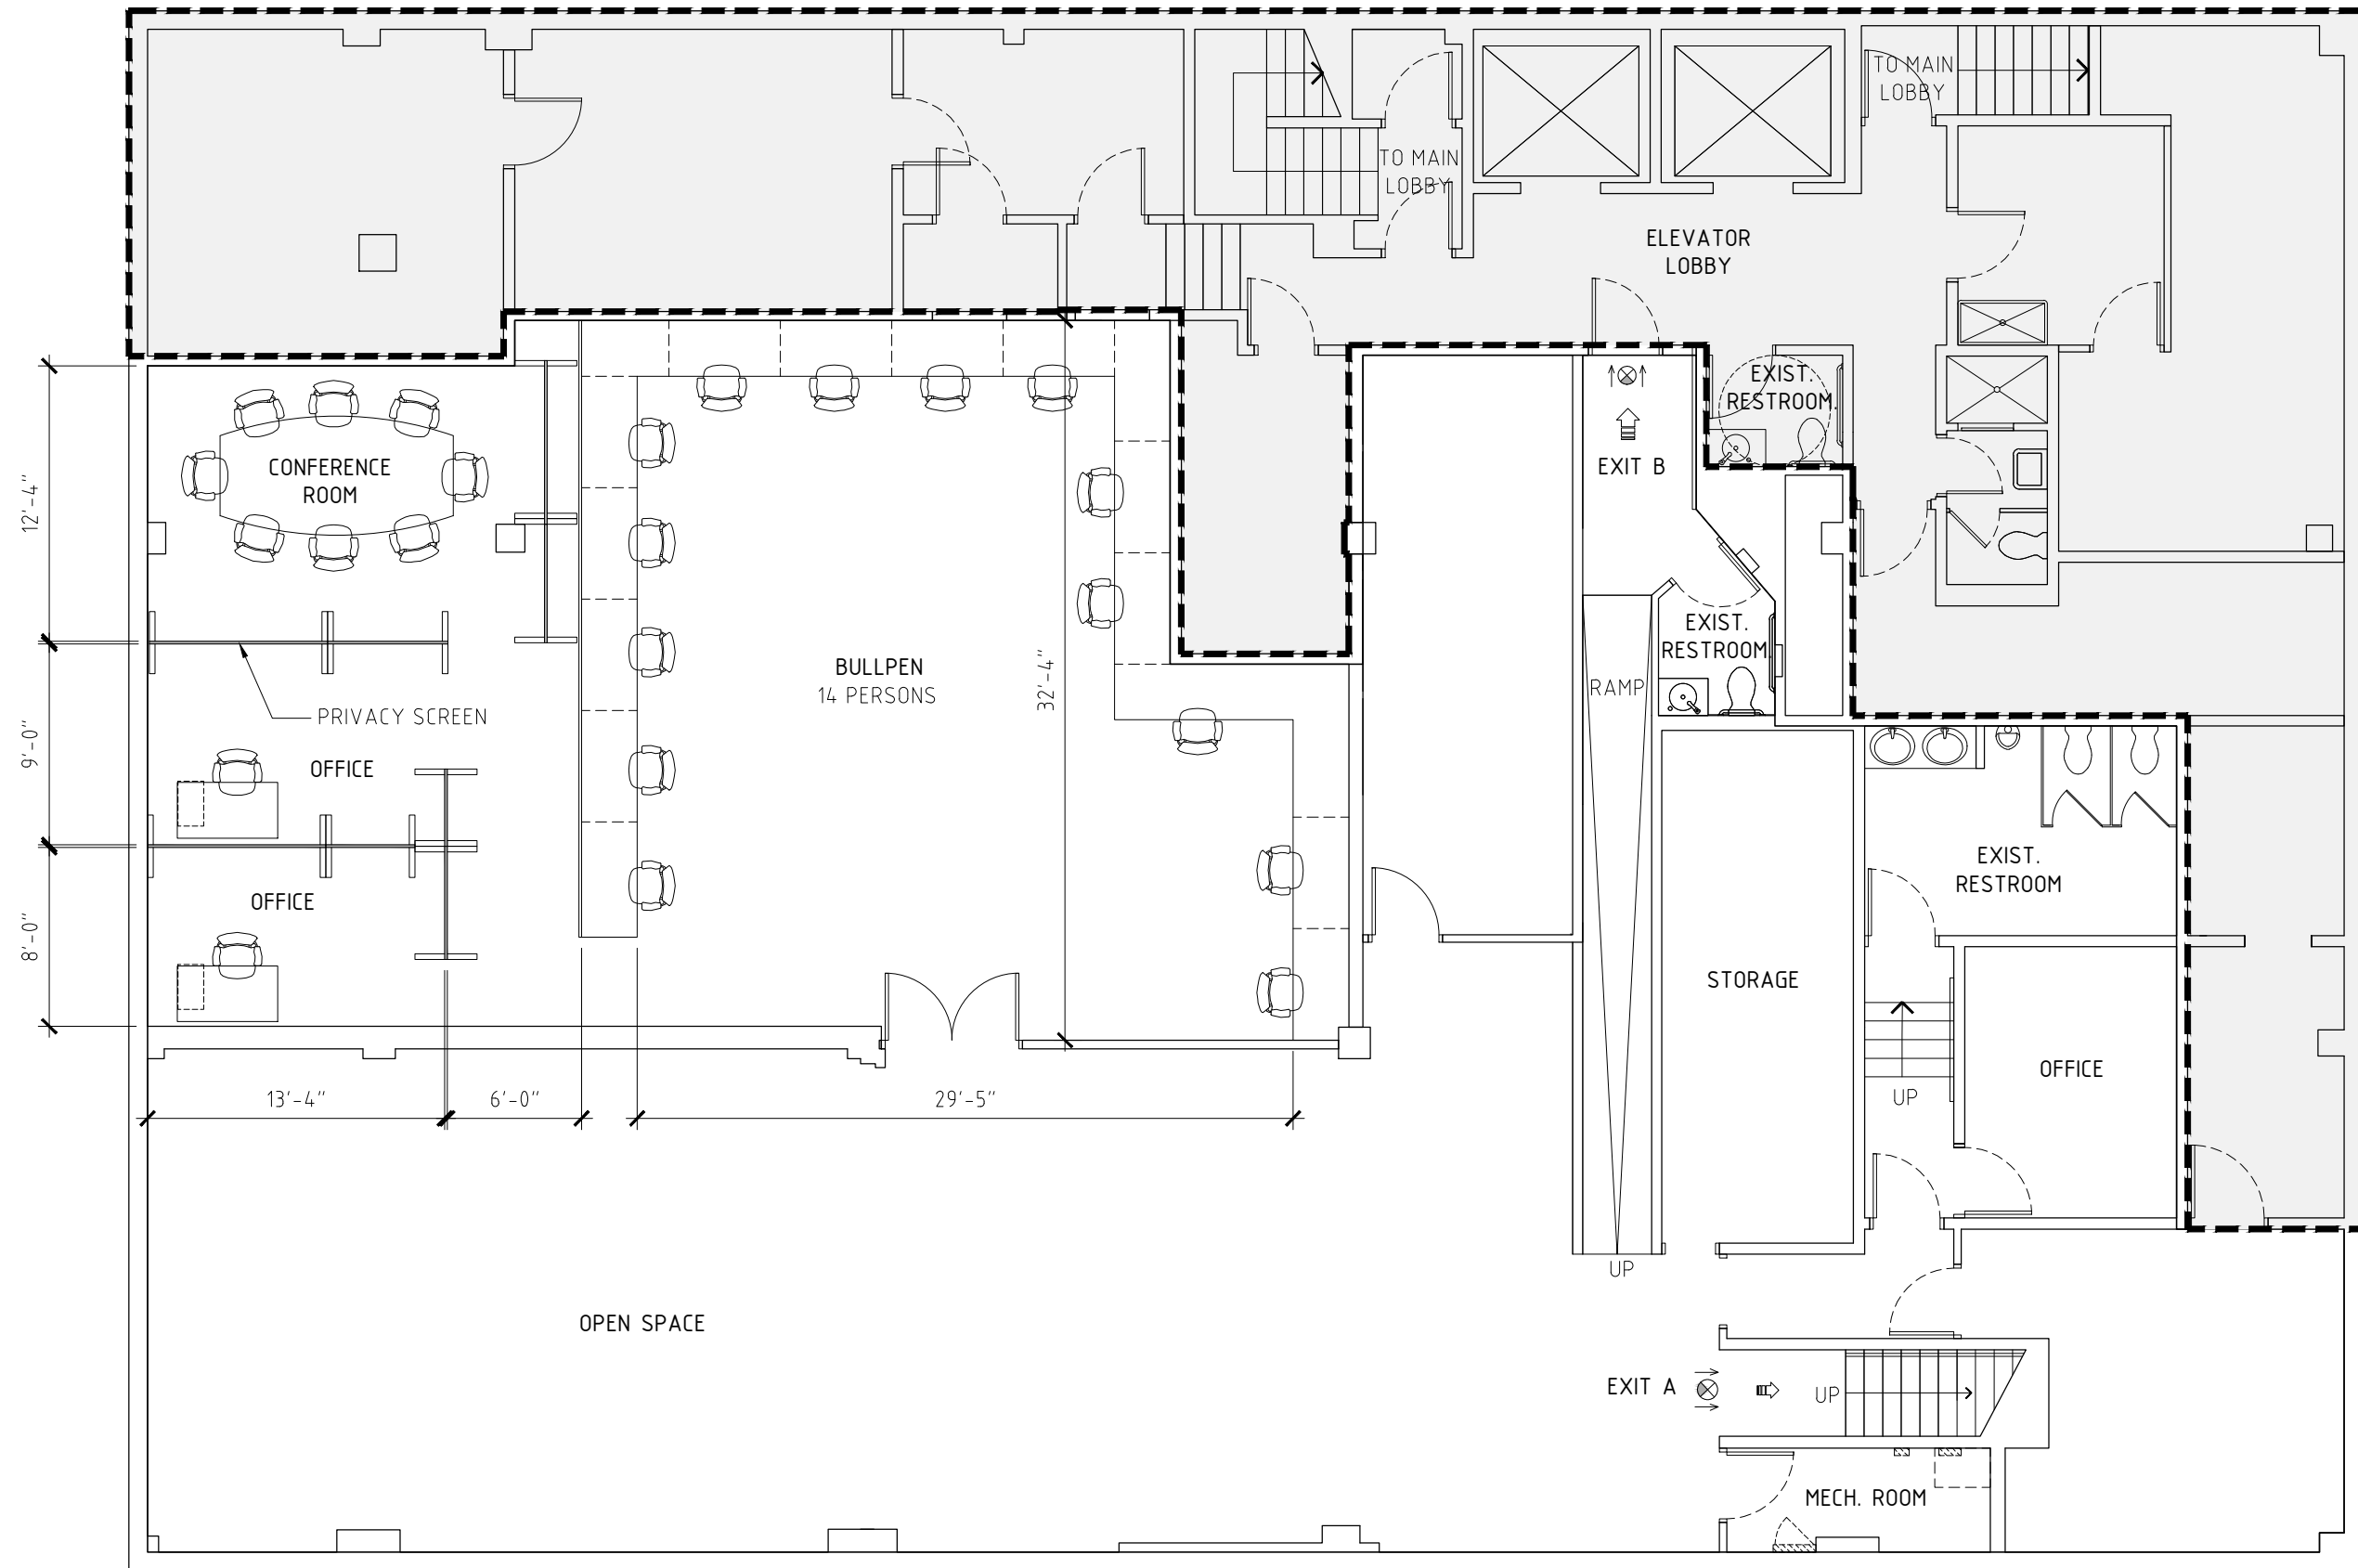

E . 4 4 T H S T R E E T

FOUNDATION WALL