

A & L Vault Company


P.O. Box 815
111 E.Pryor St.
Athens Al. 35612

(256) 232-2100
Scale 1/2" = 1"

A&L-9660SLAB

SLAB CONSTRUCTION FEATURES

- 4,000 PSI Fiberglass Reinforced Concrete Mix
- #3 or # 5 Rebar or As Specified
- 1-1/4" Lifting Holes
- Pipe Penetrations Sealed with Waterproofing

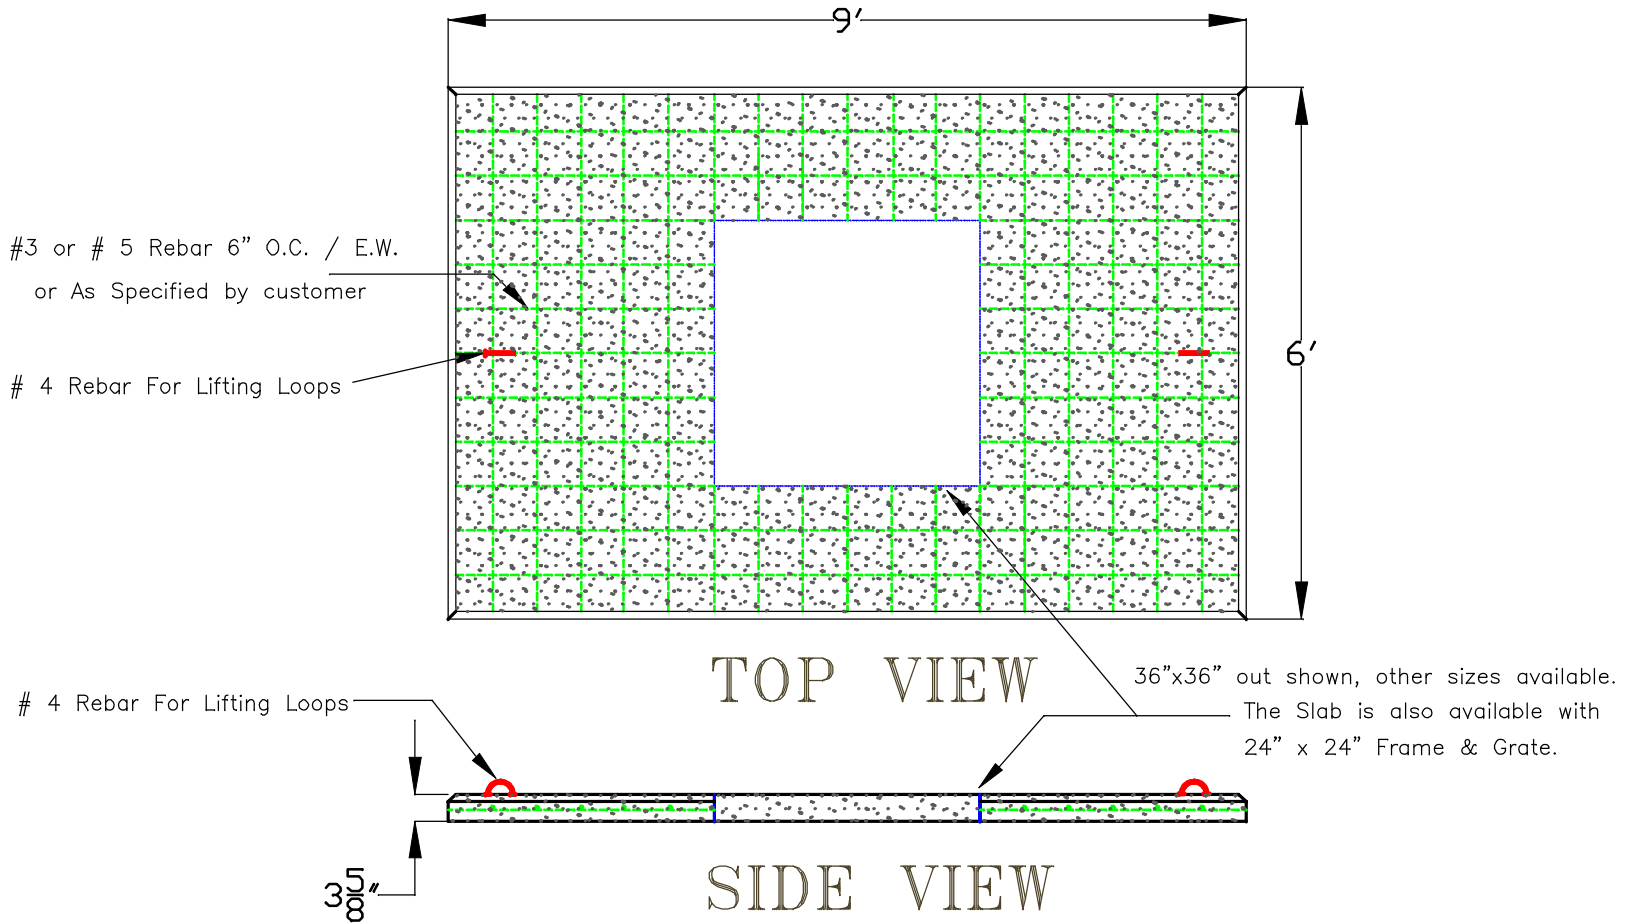

Please note that the dimensions are typical due to variations during the curing may have minute changes

A&L-9660SLAB