


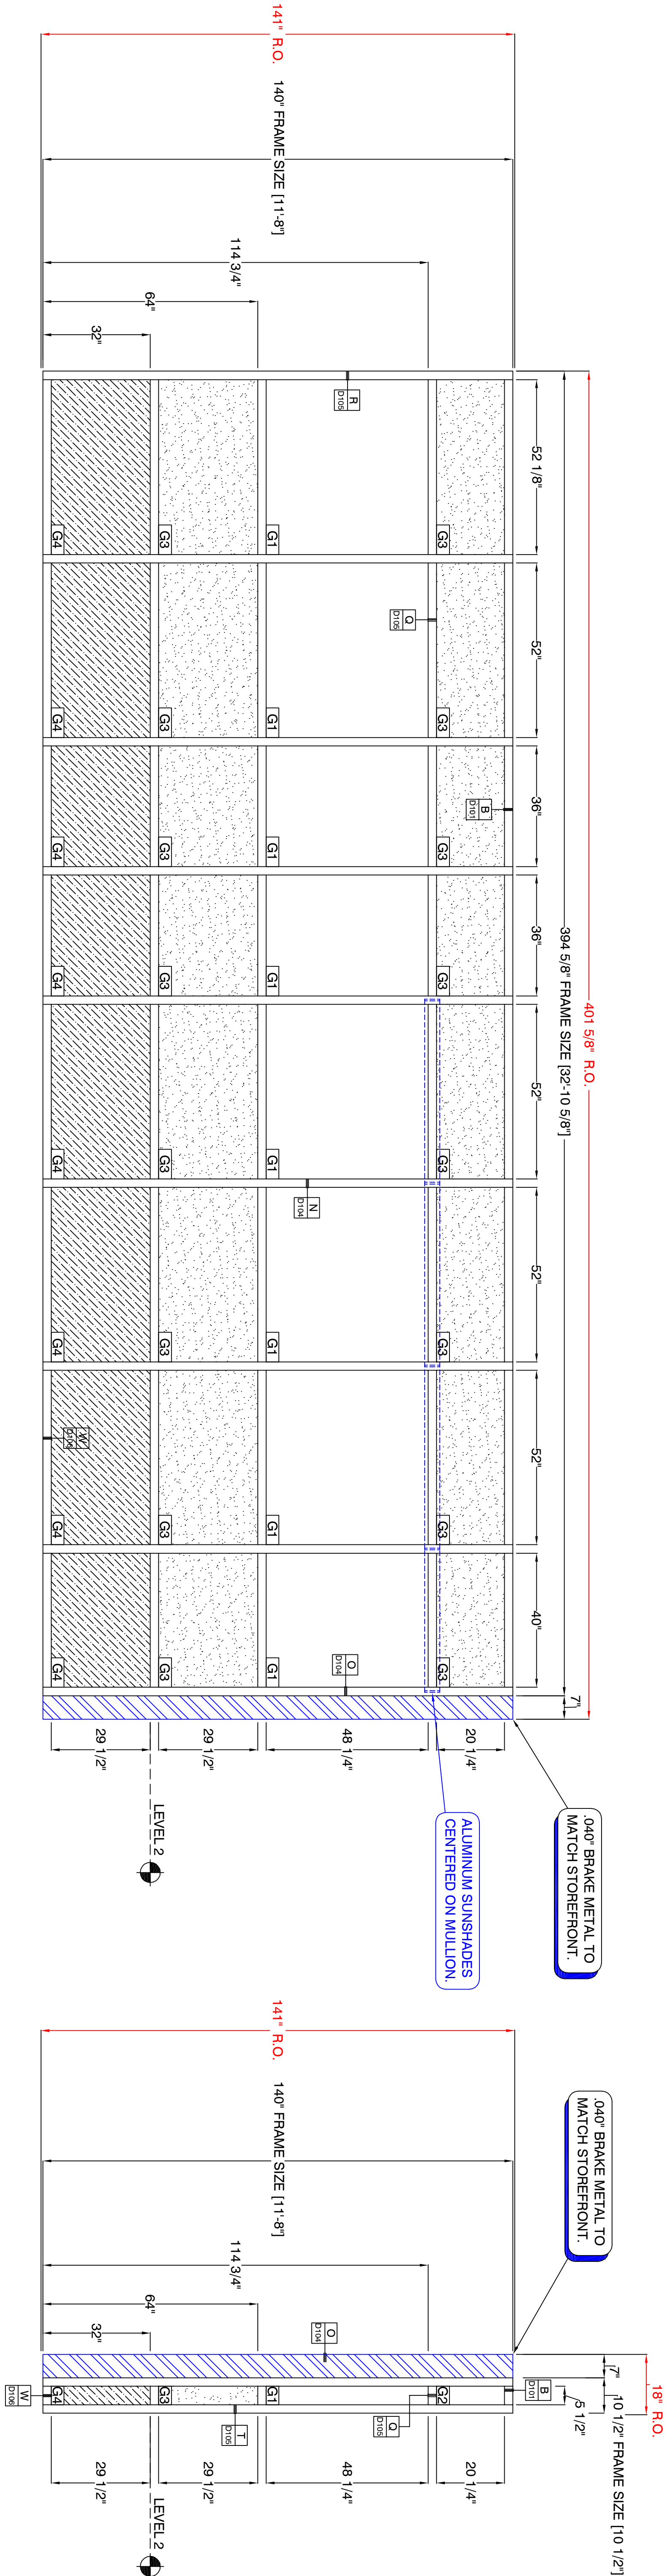


CURTAINWALL TYPE		
TUBELITE 400 SERIES CURTAINWALL-5" BACK W/ ROLL-OVER		
C1.12		
PROFILE: 2 1/2" X 7"	FINISH: CLEAR ANODIZED(C1)	1 THUS

BID PACK #3

CURTAINWALL TYPE		
TUBELITE 400 SERIES CURTAINWALL-5" BACK W/ ROLL-OVER		
C1.13		
PROFILE: 2 1/2" X 7"	FINISH: CLEAR ANODIZED(C1)	1 THUS

BID PACK #3

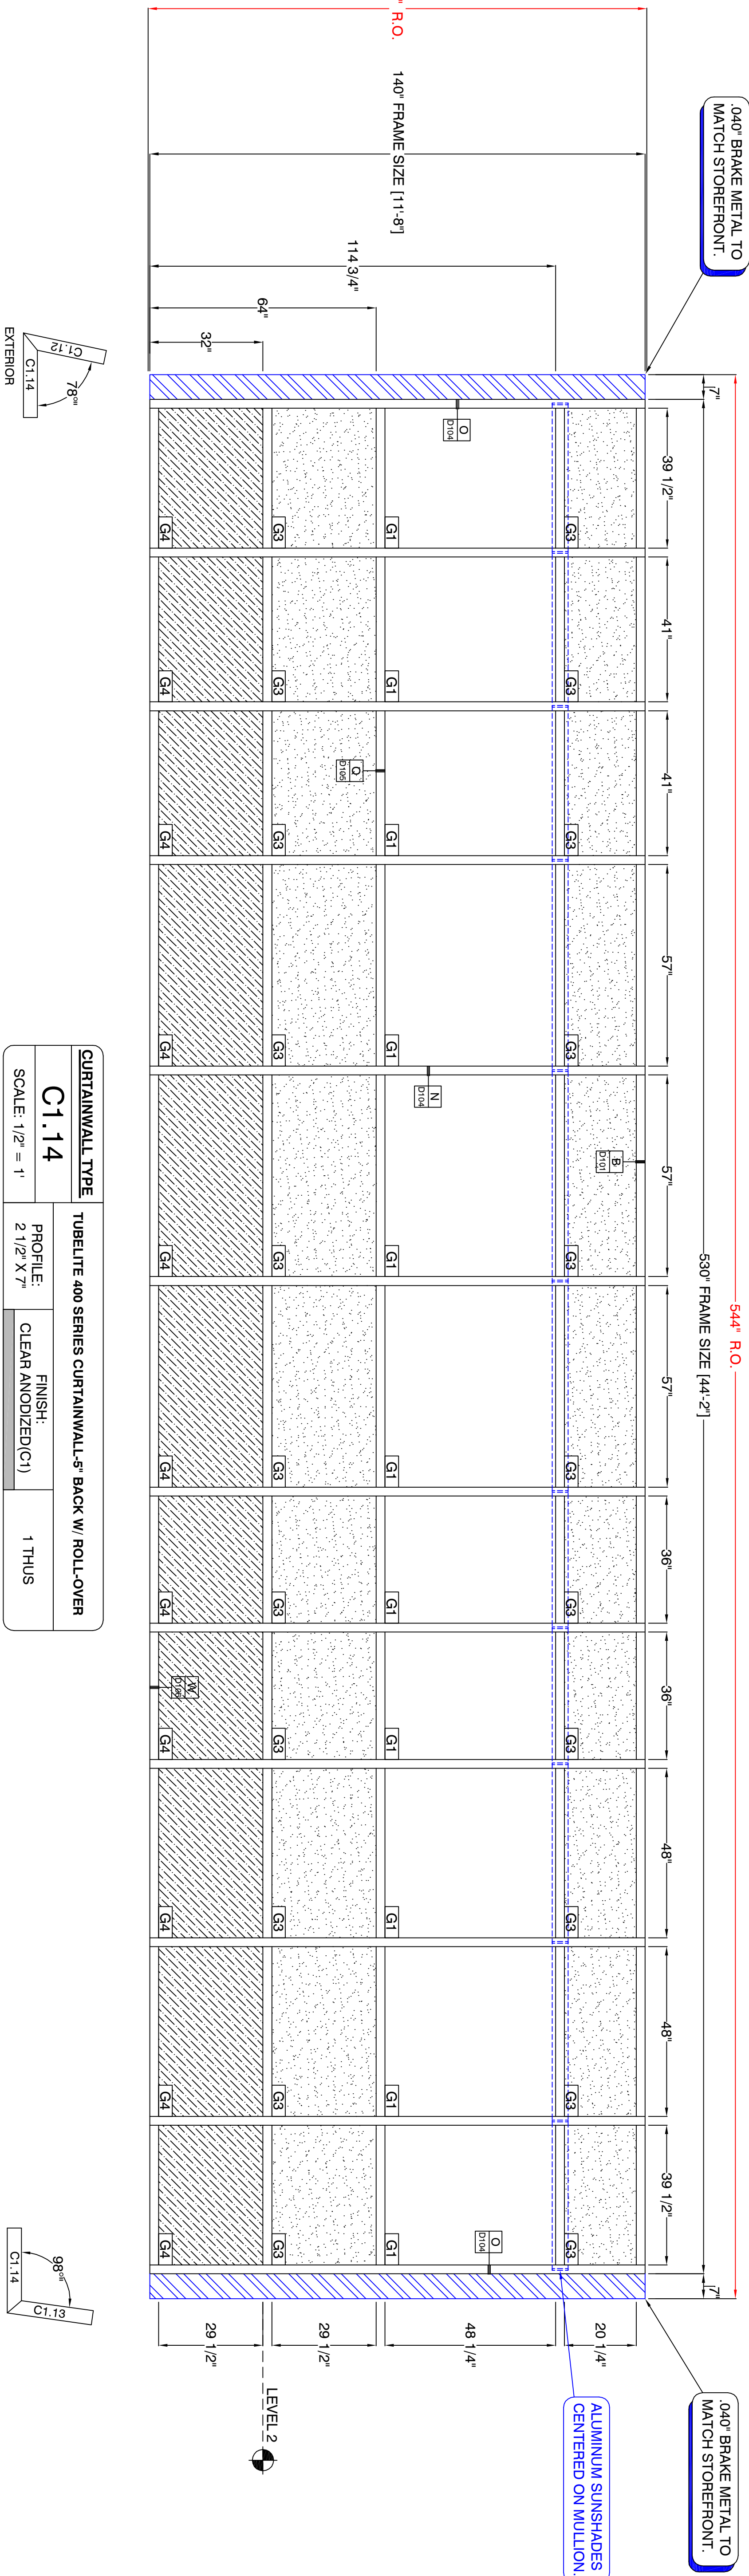

CURTAINWALL TYPE		
TUBELITE 400 SERIES CURTAINWALL-5" BACK W/ ROLL-OVER		
C1.14		
PROFILE: 2 1/2" X 7"	FINISH: CLEAR ANODIZED(C1)	1 THUS


BID PACK #3

***NOTE: ALL GLASS TO BE TEMPERED

GLASS SCHEDULE	
G1	OB: 1/4" PPG SOLARBAN R100 ON PACIFICA LOW-E #2 AS: 1/2" AIRSPACE W/ BLACK ALUMINUM SPACER IB: 1/4" CLEAR
G2	OB: 1/4" PPG SOLARBAN 80 ON CLEAR LOW-E #2 AS: 1/2" AIRSPACE W/ BLACK ALUMINUM SPACER IB: 1/4" CLEAR
G3	OB: 1/4" PPG SOLARBAN 80 ON PACIFICA LOW-E #2 AS: 1/2" AIRSPACE W/ BLACK ALUMINUM SPACER IB: 1/4" CLEAR ACID-ETCHED #3
G4	OB: 1/4" PPG PACIFICA HIGH PERFORMANCE TINT AS: 1/2" AIRSPACE W/ BLACK ALUMINUM SPACER IB: 1/4" CLEAR W/ WARM GRAY OPAQ-COAT #4
G5	OB: 1/4" PPG SOLARBAN 250 LOW-E #2 AS: 1/2" AIRSPACE W/ BLACK ALUMINUM SPACER IB: 1/4" CLEAR
G6	OB: 1/4" PPG PACIFICA HIGH PERFORMANCE TINT AS: 1/2" AIRSPACE W/ BLACK ALUMINUM SPACER IB: 1/4" CLEAR ACID-ETCHED #3
G7	OB: 1/4" PPG SOLARBAN 80 ON PACIFICA LOW-E #2 AS: 1/2" AIRSPACE W/ BLACK ALUMINUM SPACER IB: 1/4" CLEAR
G8	OB: 1/4" PPG SOLARBAN 80 ON PACIFICA LOW-E #2 AS: 1/2" AIRSPACE W/ BLACK ALUMINUM SPACER IB: 1/4" CLEAR
G9	OB: 1/4" PPG SOLARBAN 80 ON PACIFICA LOW-E #2 AS: 1/2" AIRSPACE W/ BLACK ALUMINUM SPACER IB: 1/4" CLEAR
G10	OB: 5/16" LAMINATE - 1/8" CLEAR - 0.080" CLEAR PVB - 1/8" CLEAR AS: 1/2" AIRSPACE W/ BLACK ALUMINUM SPACER IB: 1/4" CLEAR
G11	OB: 1/4" PPG SOLARBAN 80 ON PACIFICA LOW-E #2 AS: 1/2" AIRSPACE W/ BLACK ALUMINUM SPACER IB: 1/4" CLEAR

ALL OPENINGS TO BE FIELD VERIFIED BEFORE FABRICATION.

COMPANY NAME WILL NOT MEASURE OR INSTALL STOREFRONT FRAMES INTO WINDOW OPENINGS THAT ARE NOT PLUMB AND LEVEL.

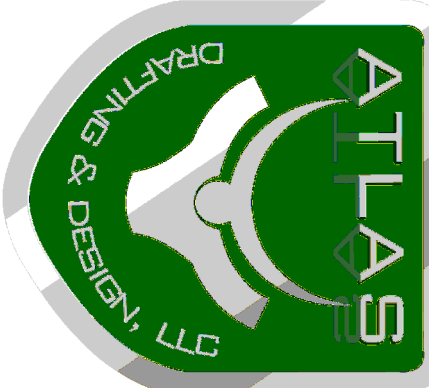

5755 ROEING DRIVE
LOVELAND, CO 80538
P: 970.237.2956
F: 970.203.9212

REVISIONS	NO.

PROJECT:PROJECT NAME
LOCATION:CITY, STATE
GENERAL CONTRACTOR:COMPANY NAME
ARCHITECT:COMPANY NAME

YOUR LOGO

ADDRESS
CITY, STATE, ZIP
PHONE
FAX

DATE:	DATE
SCALE:	1/2" = 1'
DRAWN BY:	JAE

CURTAIN WALL
ELEVATIONS

B102

SHEET