


1 DRYDEN RD - EXIST TYP ROAD CROSS SECTION
SCALE: NONE



2 DRYDEN RD - PROPOSED TYP ROAD CROSS SECTION
SCALE: NONE

DRYDEN 2018 ROAD REHABILITATION

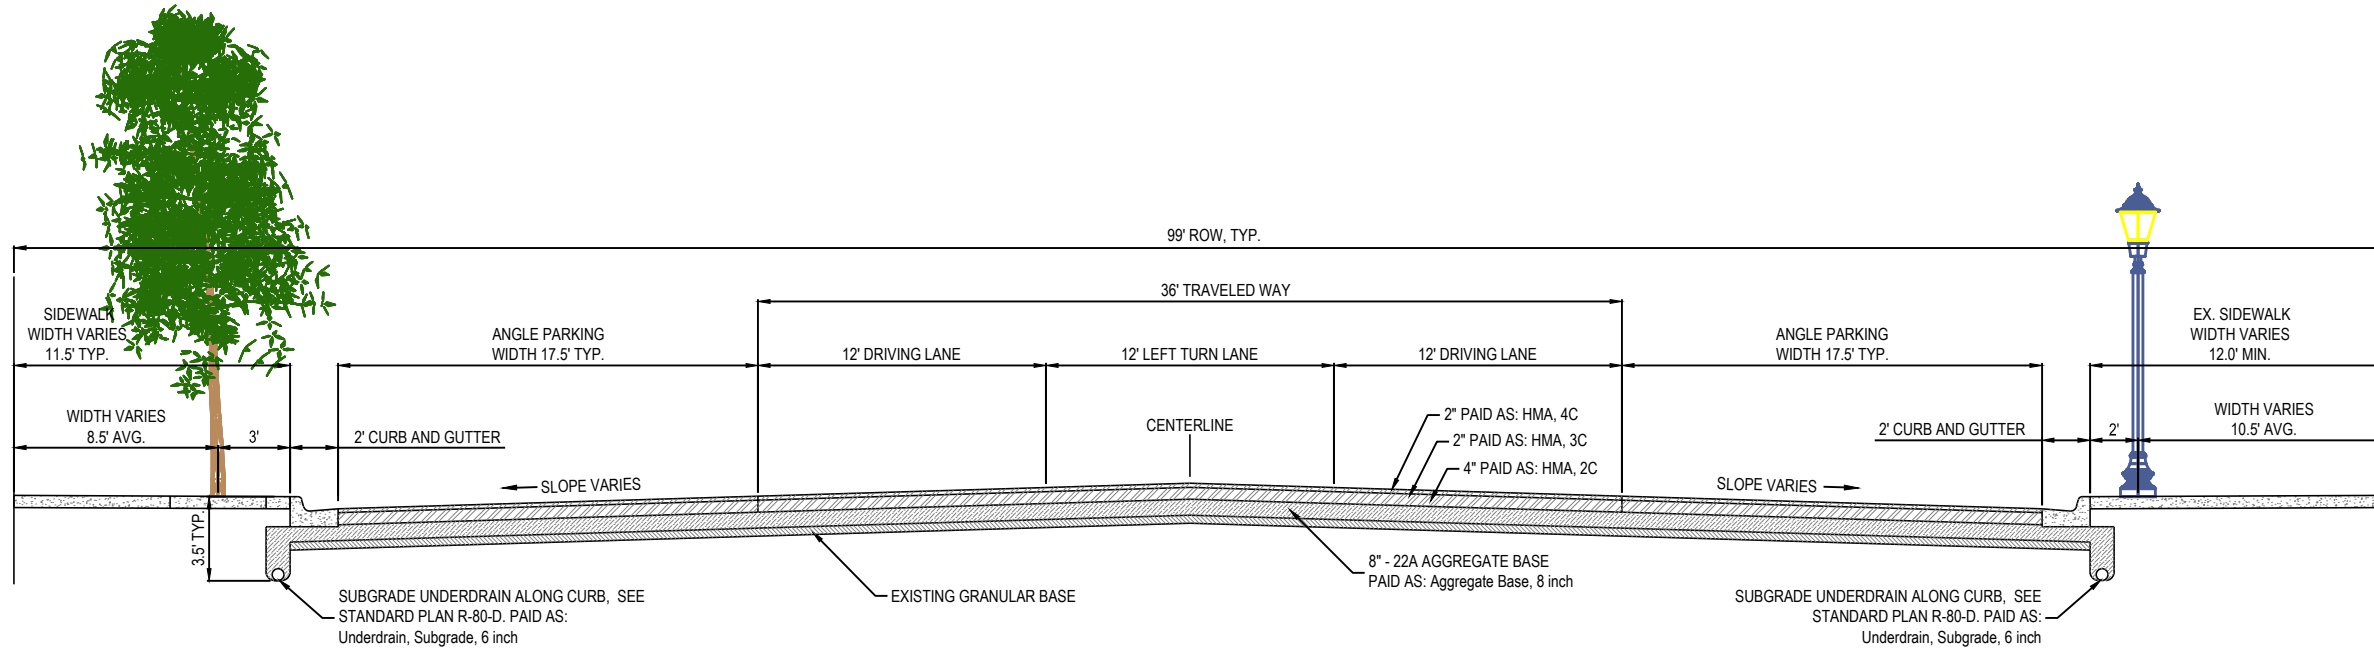

Village of Dryden
5602 Main Street
Dryden, MI 48428

lan Lockwood, Andrews & Newnam, Inc.
A LEO A DALY COMPANY
1311 South Linden Road
Suite B
Flint, MI 48532
Tel 810-820-2682 www.lan-inc.com

TYPICAL CROSS SECTION FOR MTAP APPLICATION

Job No. 130-10658-003
Date

MAIN ST