


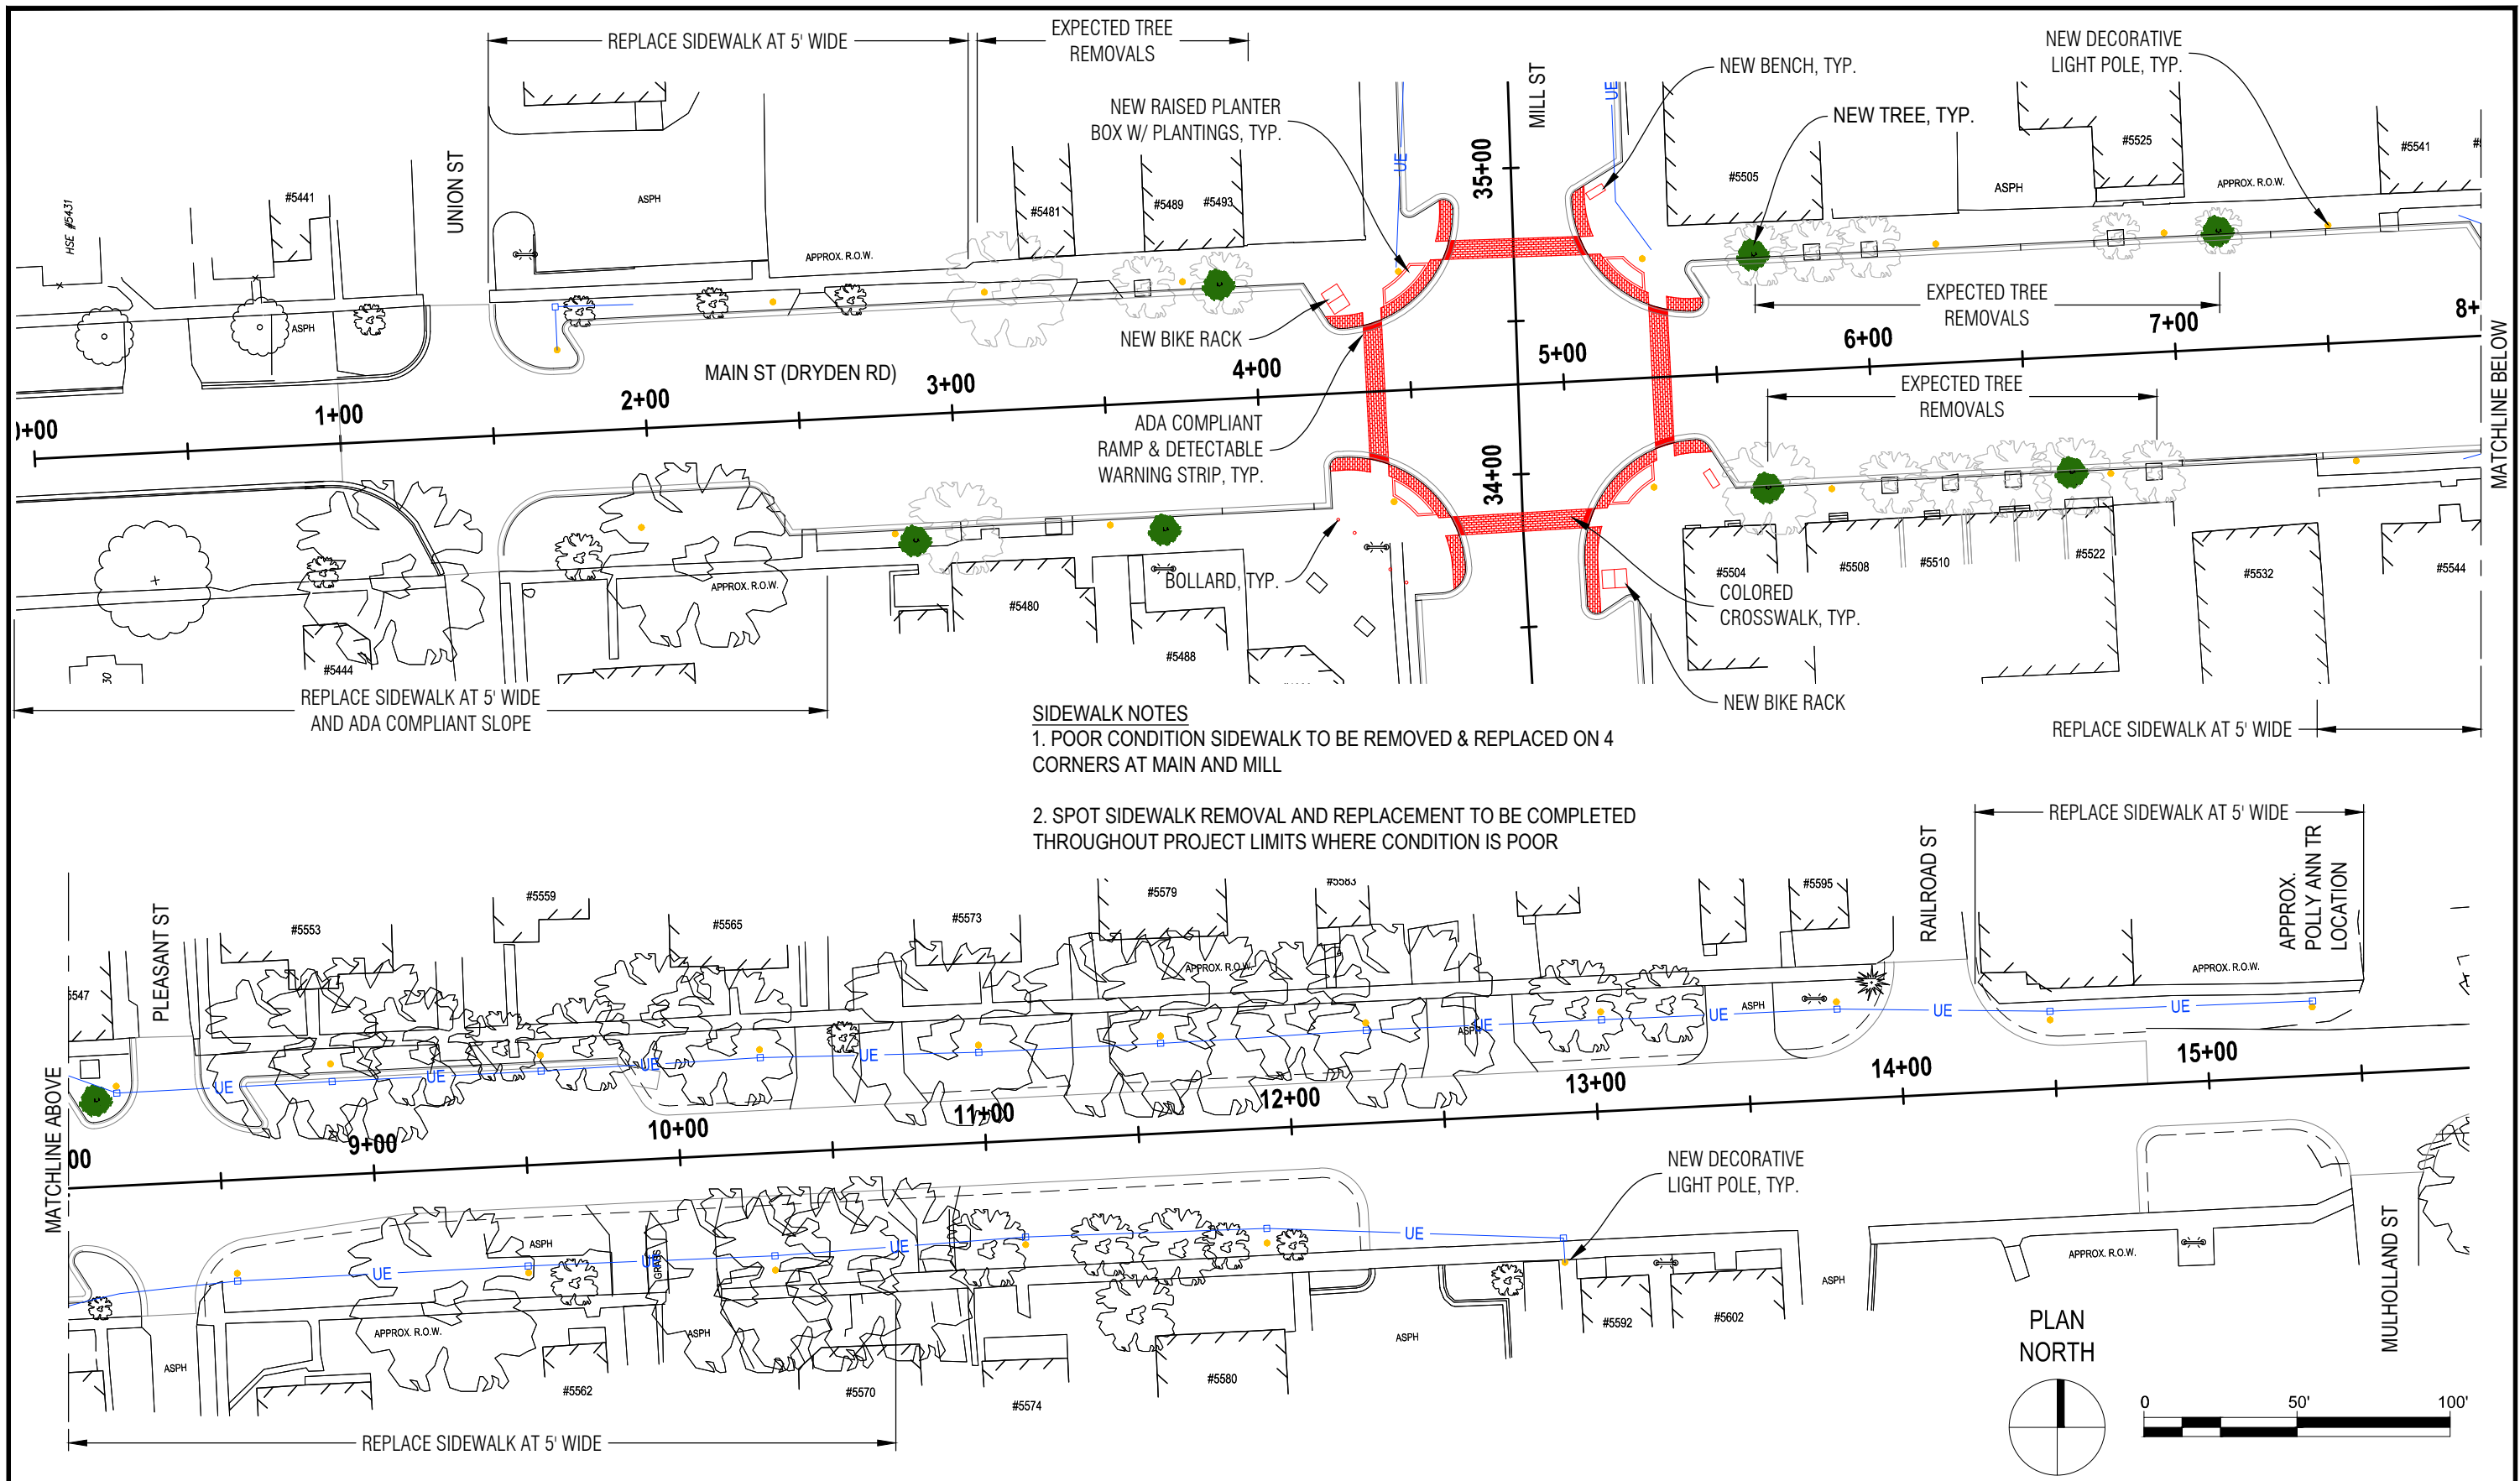

SIDEWALK NOTES
1. POOR CONDITION SIDEWALK TO BE REMOVED & REPLACED ON 4 CORNERS AT MAIN AND MILL
2. SPOT SIDEWALK REMOVAL AND REPLACEMENT TO BE COMPLETED THROUGHOUT PROJECT LIMITS WHERE CONDITION IS POOR

DRYDEN 2018 ROAD REHABILITATION





Village of Dryden
5602 Main Street
Dryden, MI 48428



Lockwood, Andrews & Newnam, Inc.
A LEIS & DALY COMPANY
1311 South Linden Road
Suite B
Flint, MI 48532
Tel 810-820-2682 www.lan-inc.com

PROJECT PLAN VIEW FOR MTA P APPLICATION


Job No.	130-10658-003	MAIN ST
Date	08/24/17	

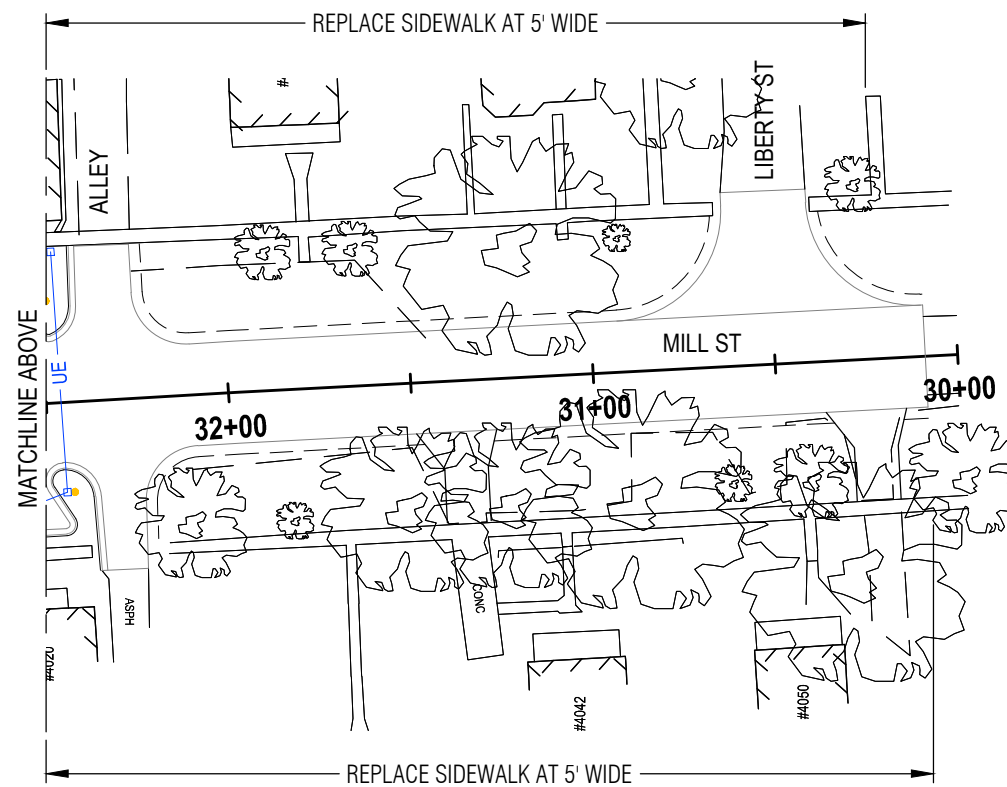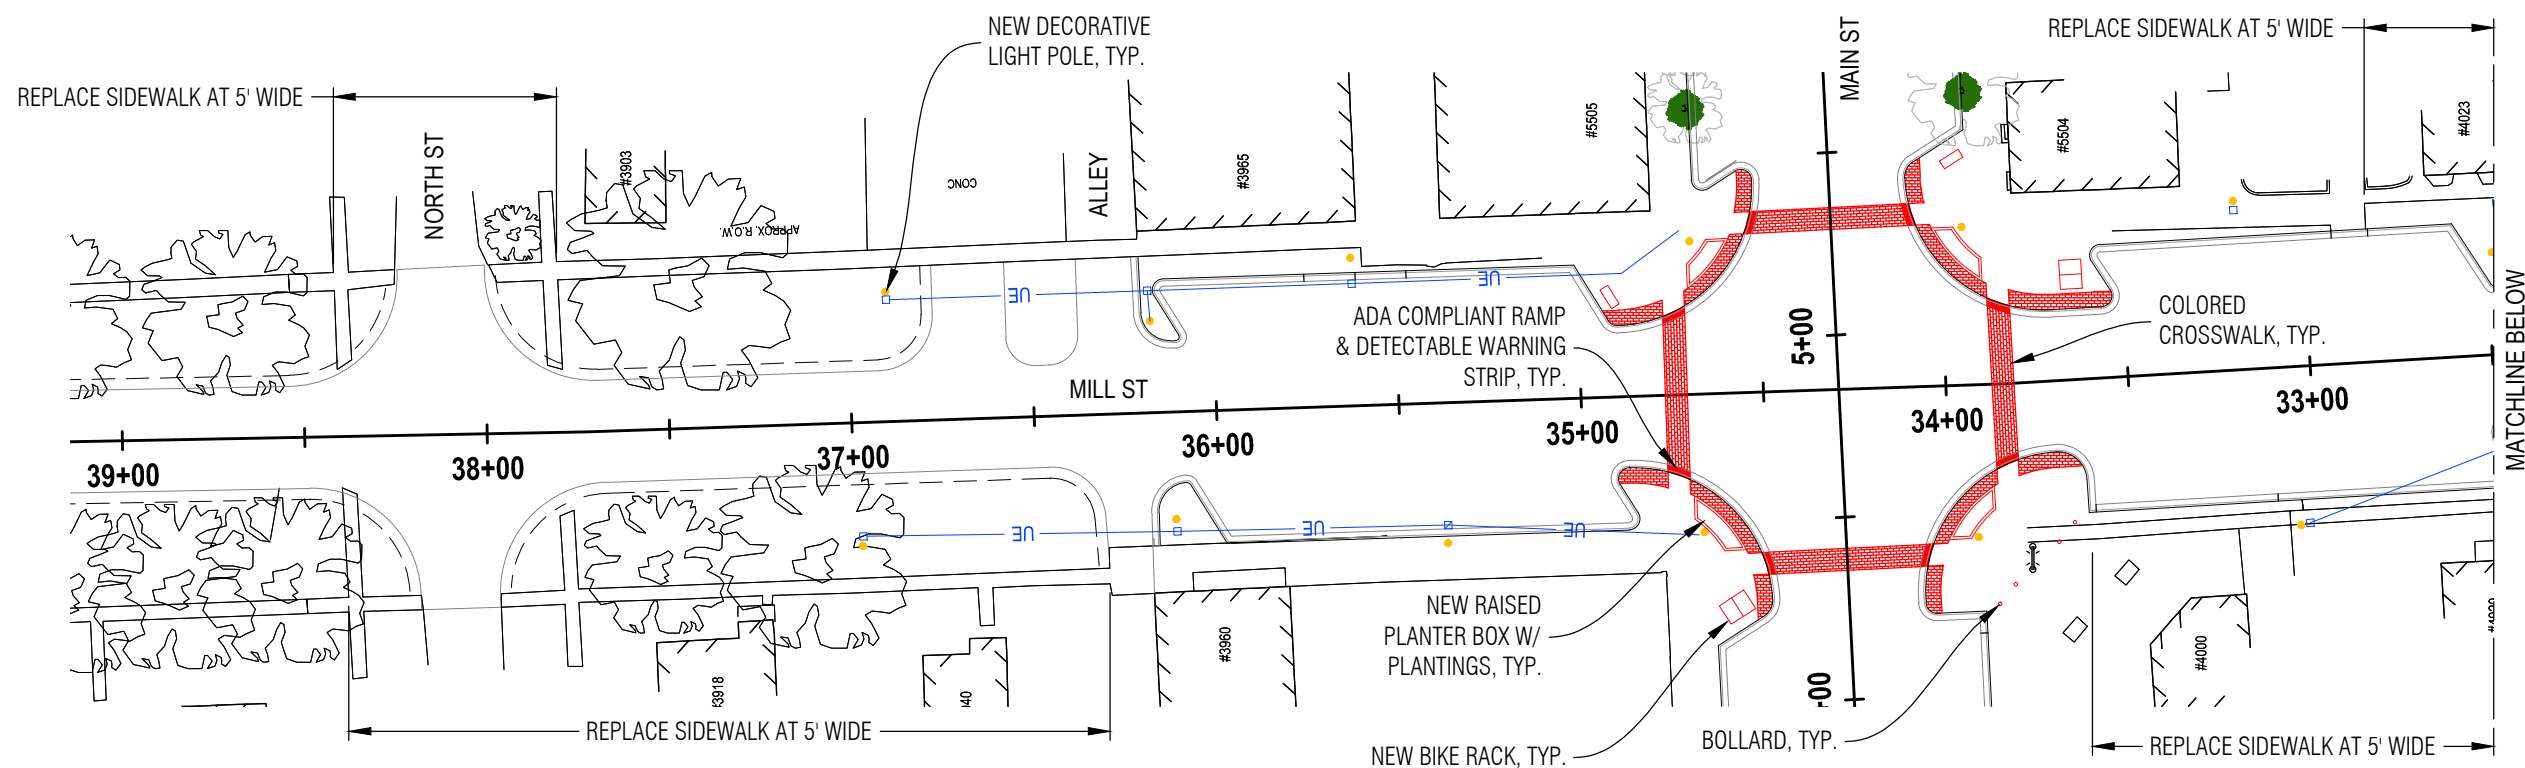

SIDEWALK NOTES

1. POOR CONDITION SIDEWALK TO BE REMOVED & REPLACED ON 4 CORNERS AT MAIN AND MILL
2. SPOT SIDEWALK REMOVAL AND REPLACEMENT TO BE COMPLETED THROUGHOUT PROJECT LIMITS WHERE CONDITION IS POOR

PLAN
NORTH

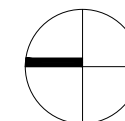

DRYDEN 2018 ROAD REHABILITATION



Village of Dryden
5602 Main Street
Dryden, MI 48428

LAN Lockwood, Andrews
& Newnam, Inc.
A L&A DALY COMPANY
1311 South Linden Road
Suite B
Flint, MI 48532
Tel 810-820-2682 www.lan-inc.com

PROJECT PLAN VIEW FOR MTAP APPLICATION

Job No. 130-10658-003
Date

MILL ST