

**SkyTherm® CM1D Single Dome**


**Solutions in Polycarbonate**

6553 Norwalk Road, Medina, Ohio 44256  
 Phone 330-572-2860, Fax 330-572-2861

**SkyTherm® CM1D  
 Unit Skylight Sill Detail**

**U-1**

Scale: N.T.S

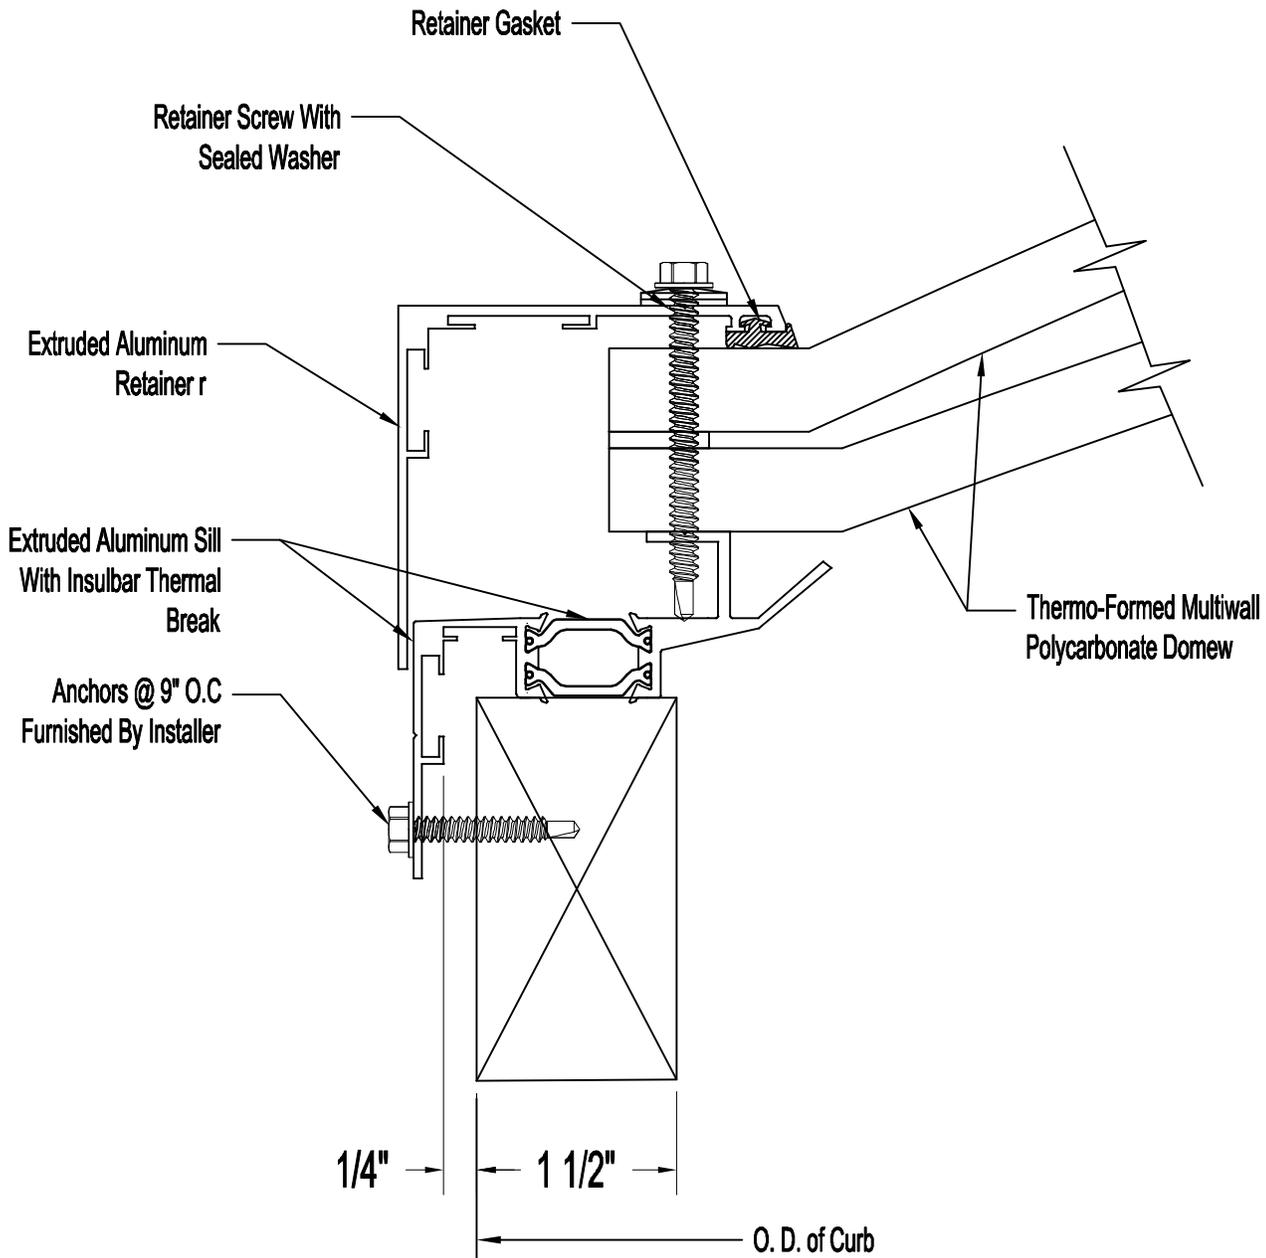

**SkyTherm® CM2D Double Dome**

**Solutions in Polycarbonate**

6553 Norwalk Road, Medina, Ohio 44256  
 Phone 330-572-2860, Fax 330-572-2861


**SkyTherm® CM2D  
 Unit Skylight Sill Detail**

**U-2**

Scale: N.T.S

## Pre-Fab Curb Specifications:

1. Inner and outer skin to be .040 aluminum.
2. Outer skin to have welded corners.
3. Inner skin corners NOT welded.
4. 1.5" x 1.5" wood nailer at top adhered to the outer skin.
5. Rigid insulation to be adhered to outer skin.
6. Inner skin to be adhered to rigid insulation and wood nailer.
7. 1/2" gap on top of curb to act as thermal break
8. 1" gap at base of curb to act as thermal break.

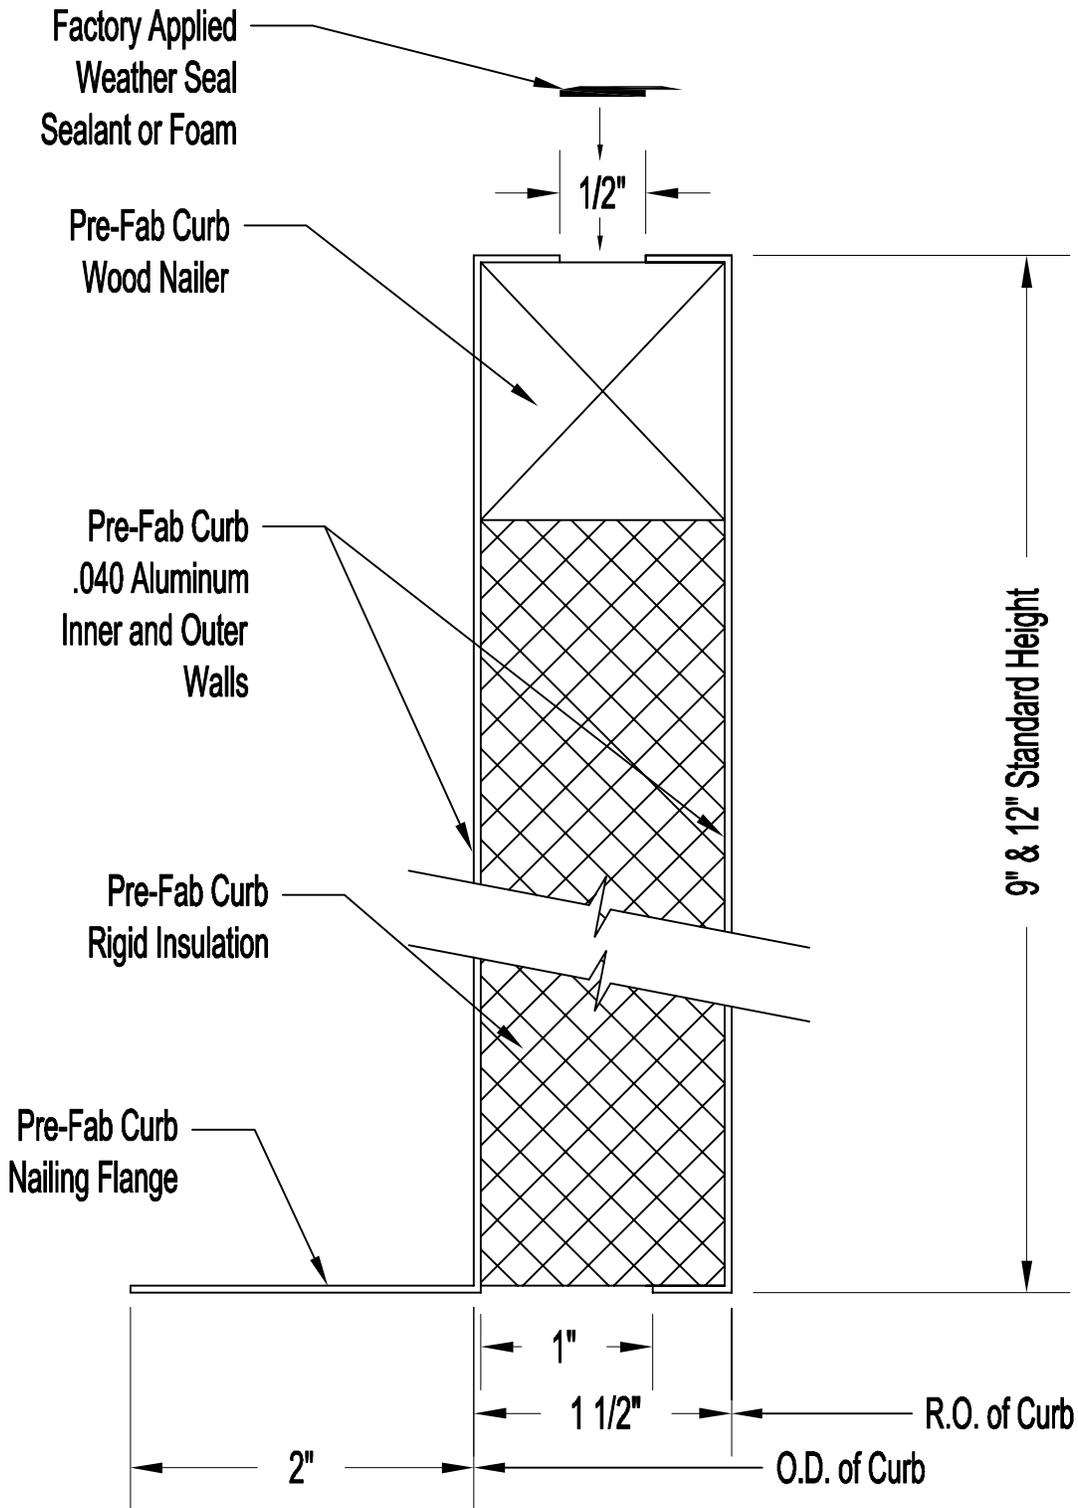


Solutions in Polycarbonate

6553 Norwalk Road, Medina, Ohio 44256  
 Phone 330-572-2860, Fax 330-572-2861

Pre-Fab Curb Detail

Scale: N.T.S

C-2

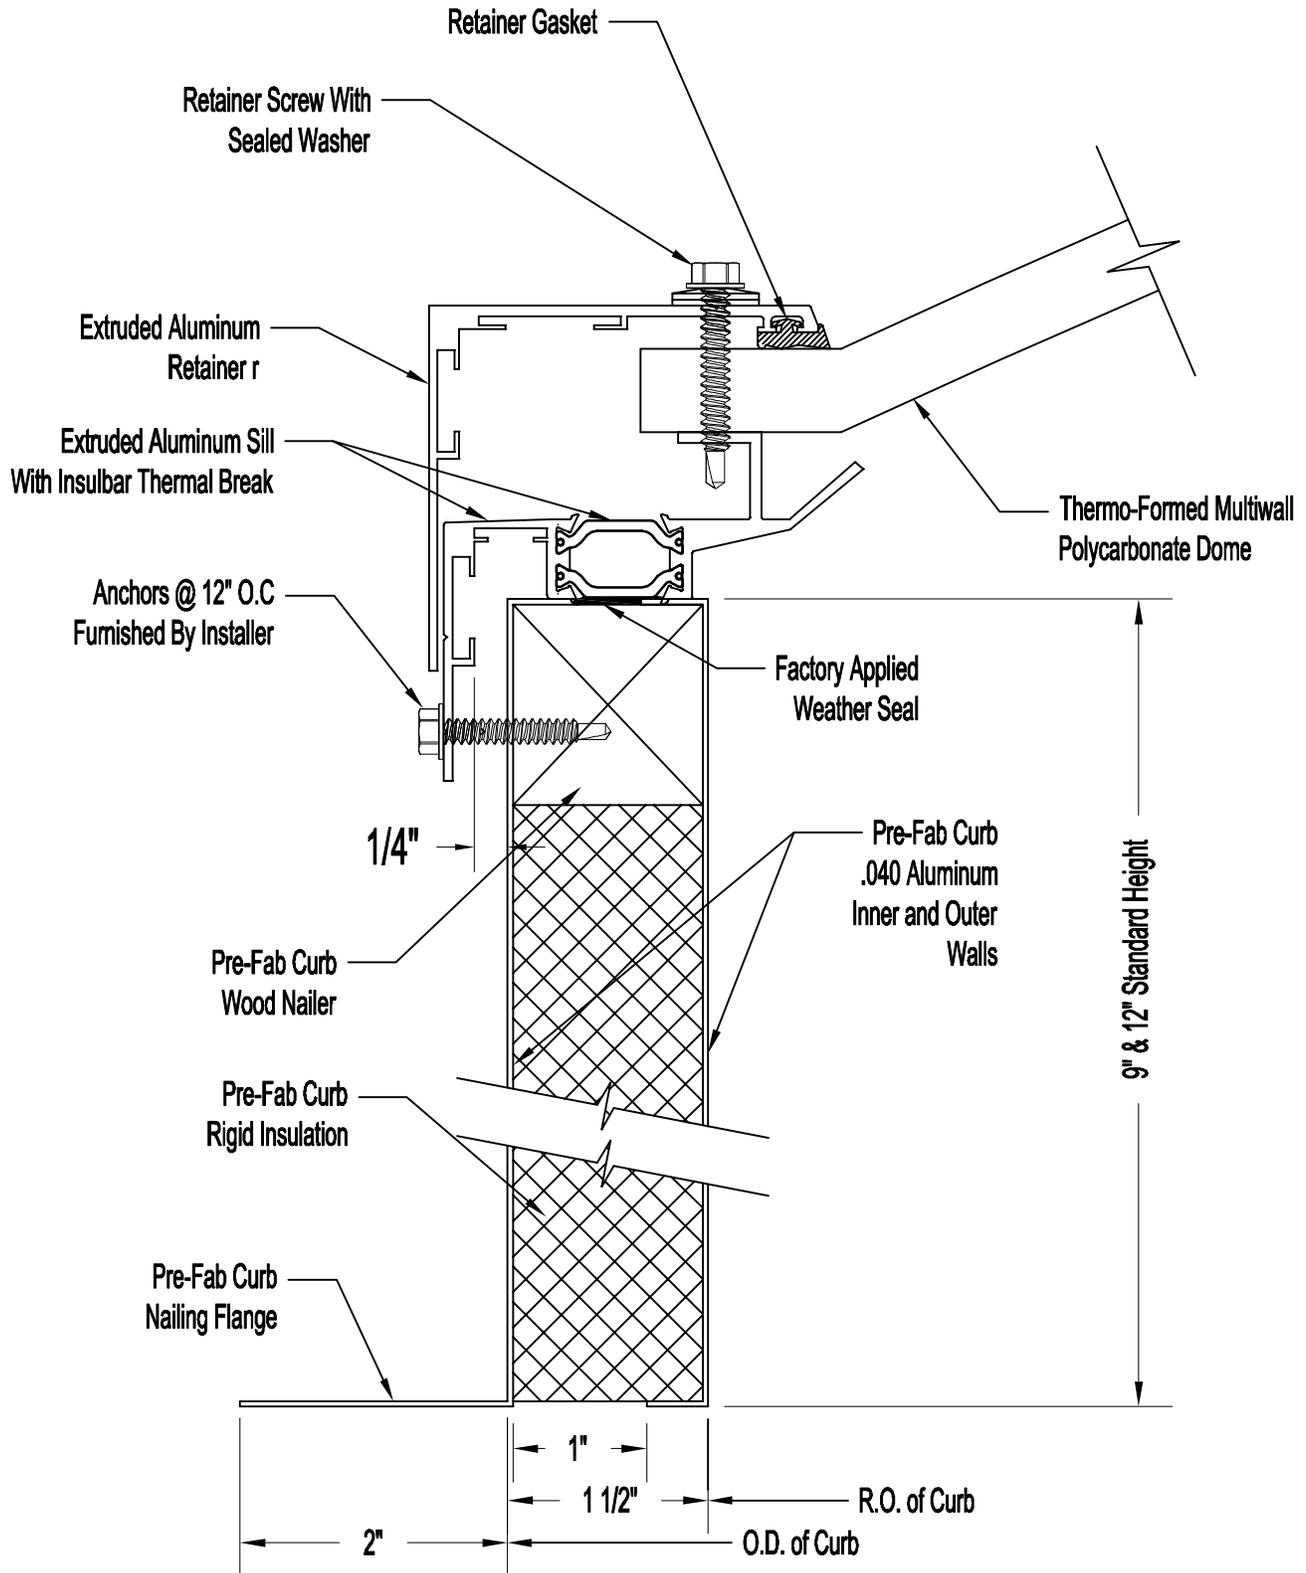

**SkyTherm® SF1D Single Dome**


**Solutions in Polycarbonate**

6553 Norwalk Road, Medina, Ohio 44256  
 Phone 330-572-2860, Fax 330-572-2861

**SkyTherm® SF1D  
 Unit Skylight Sill Detail**

**U-3**

Scale: N.T.S

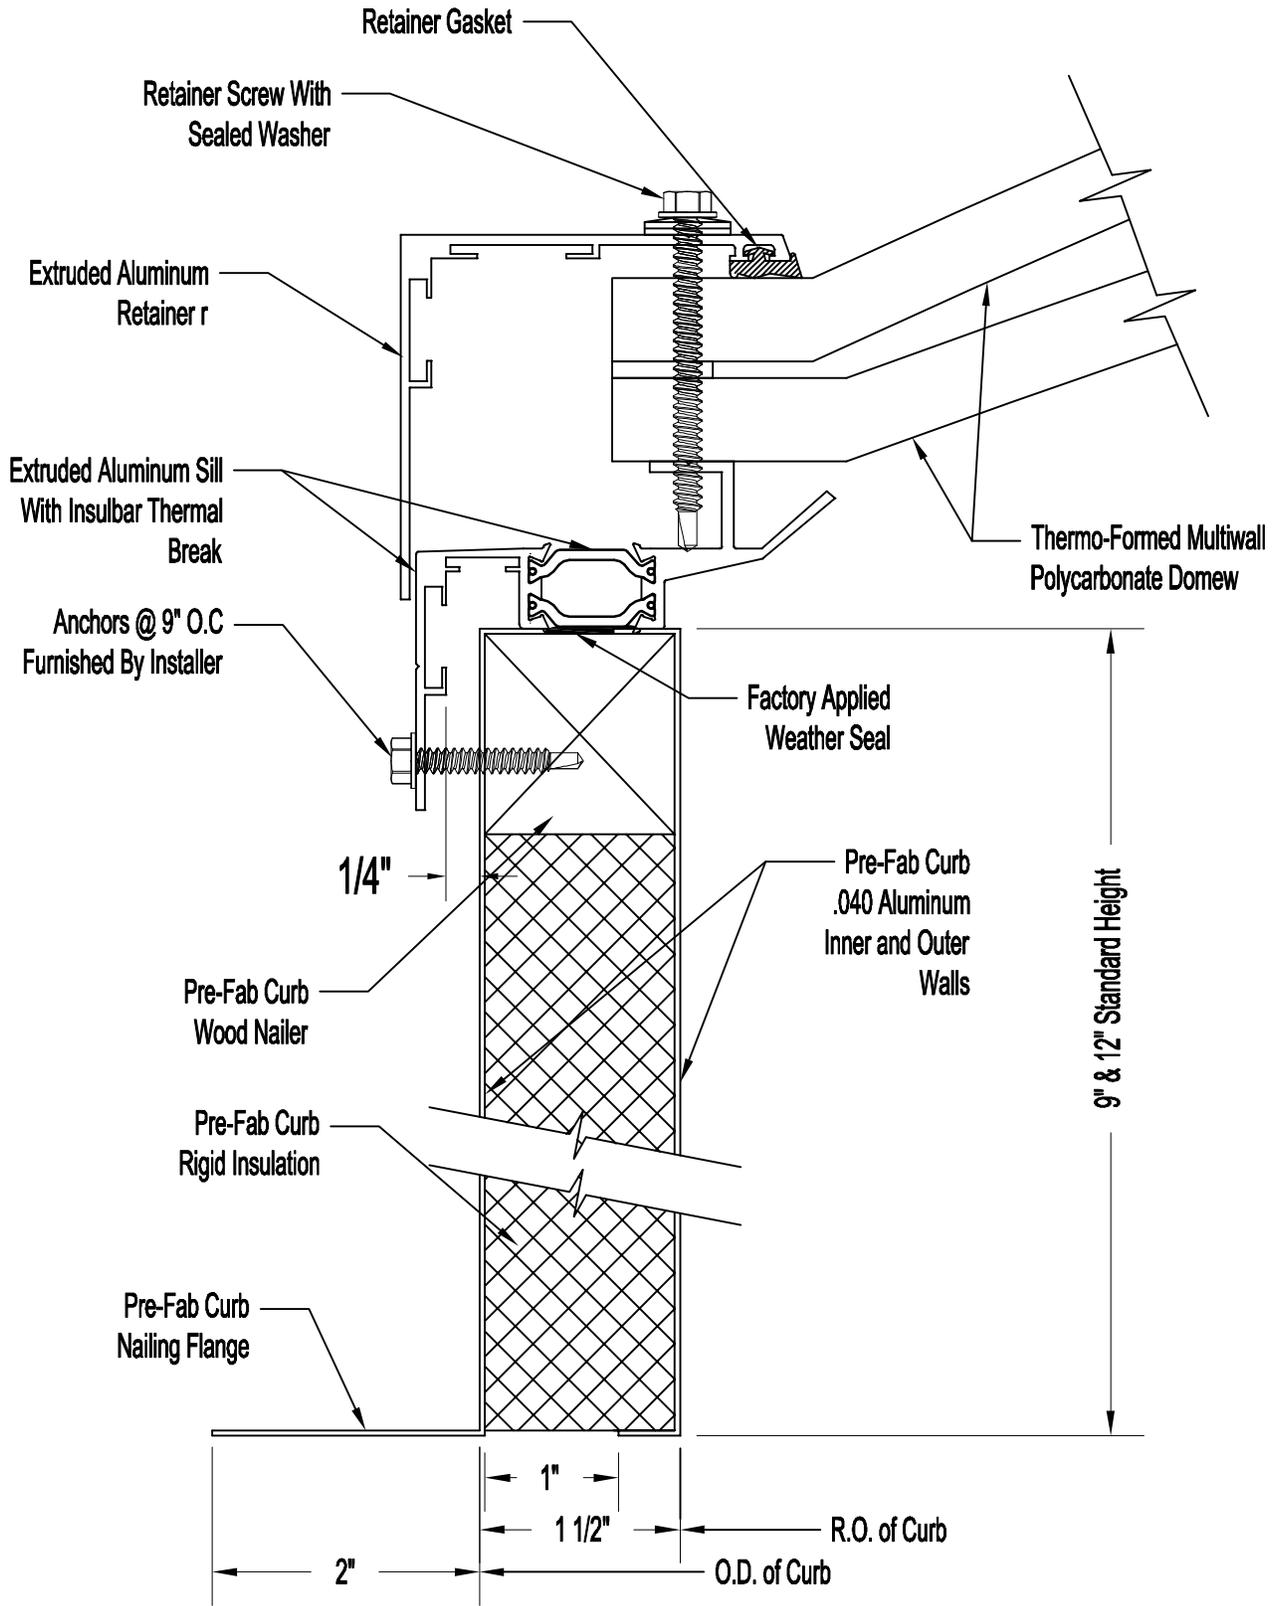

**SkyTherm® SF2D Double Dome**

**Solutions in Polycarbonate**

6553 Norwalk Road, Medina, Ohio 44256  
 Phone 330-572-2860, Fax 330-572-2861

**SkyTherm® SF2D  
 Unit Skylight Sill Detail**

**U-4**

Scale: N.T.S