




1st FLOOR
THE COVE - A CONDOMINIUM

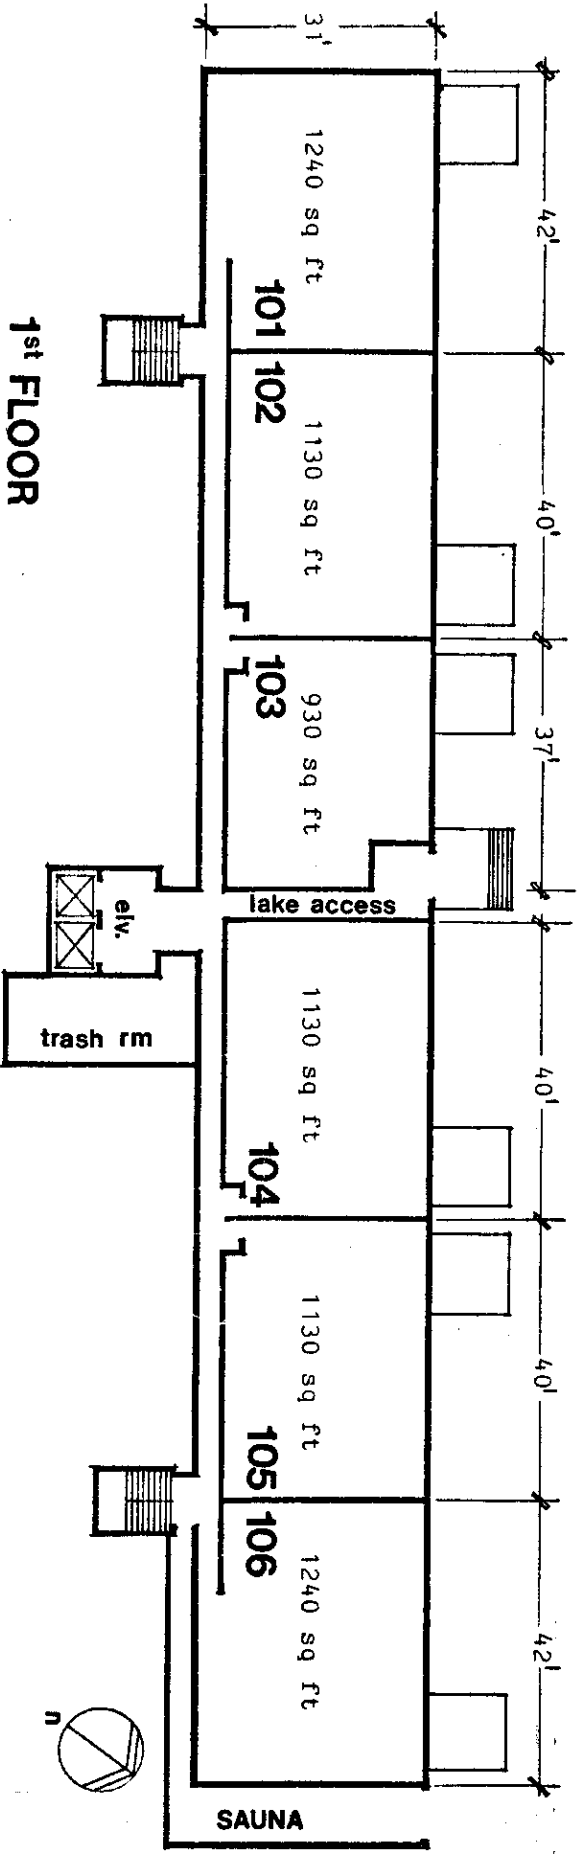


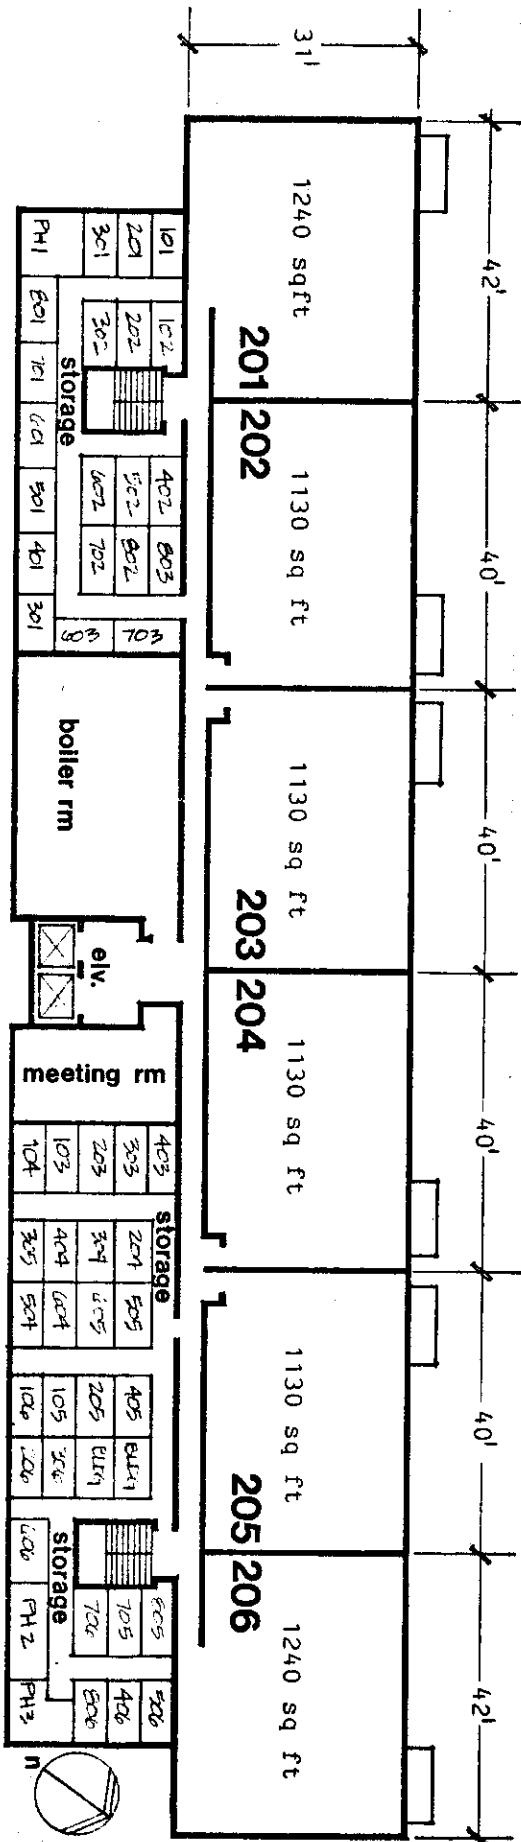


2nd FLOOR
 THE COVE - A CONDOMINIUM

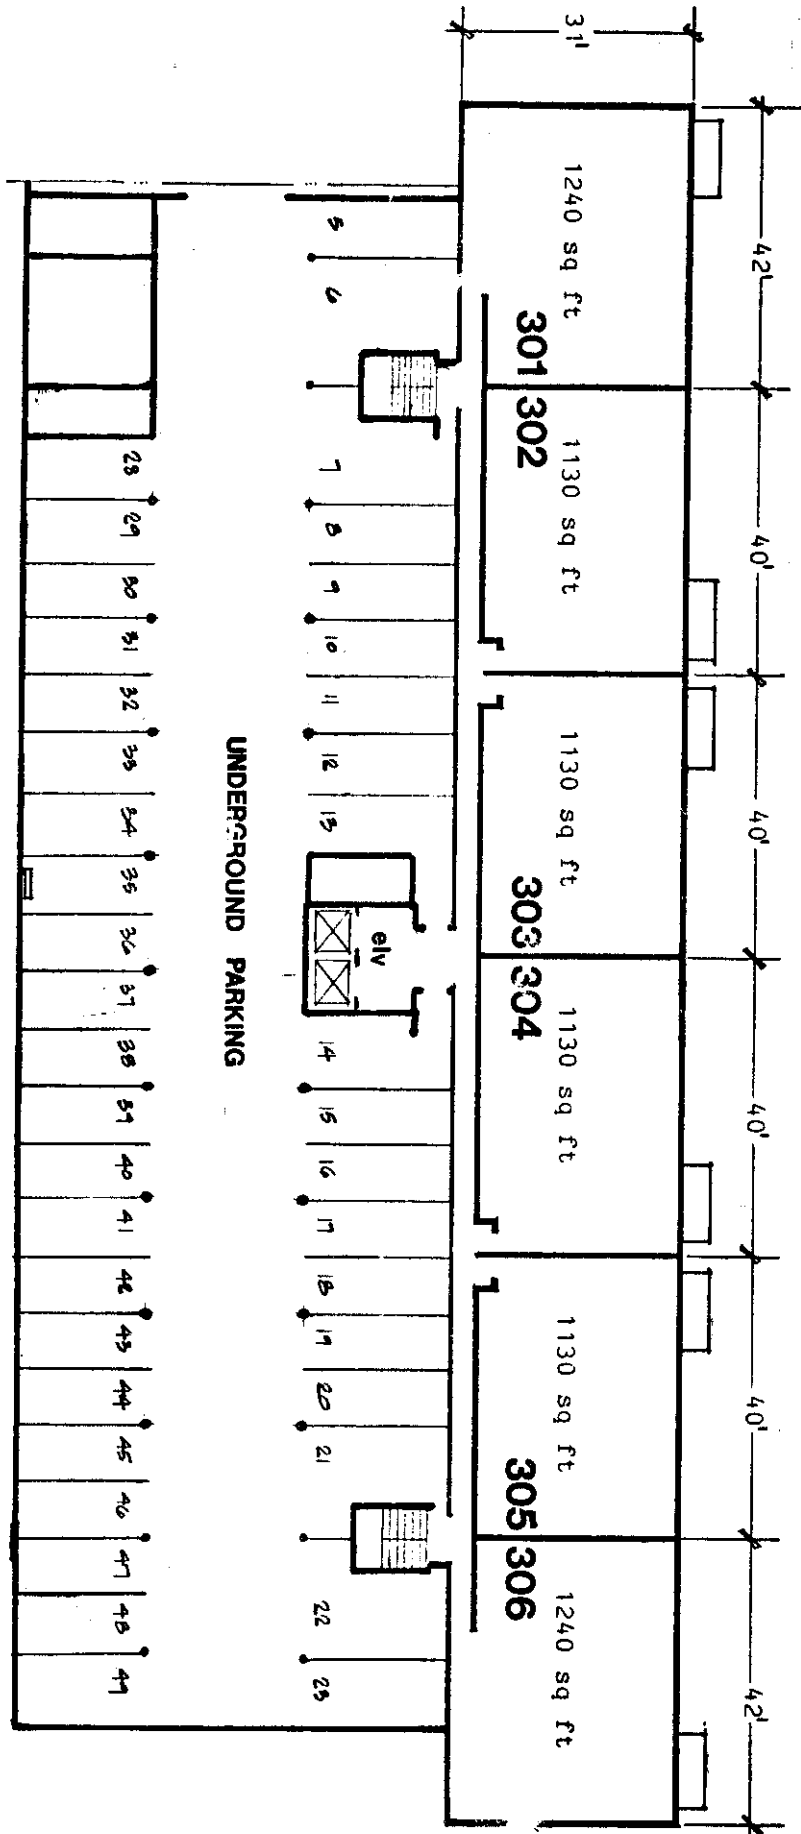



UNDERGROUND PARKING

See SHEET 3B for assignment in respect to unit numbers.

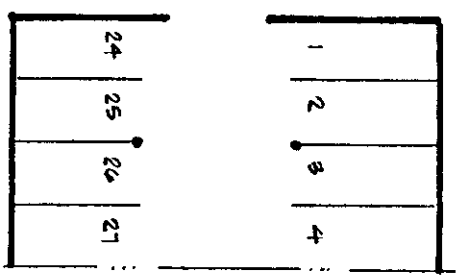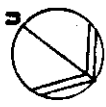

3rd FLOOR THE COVE - A CONDOMINIUM


3A

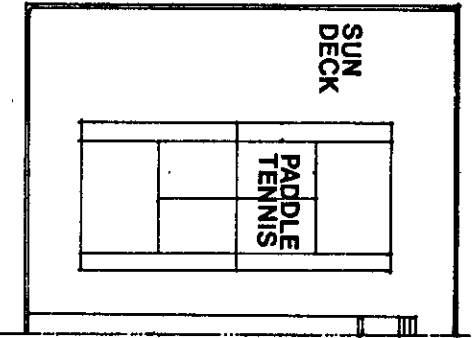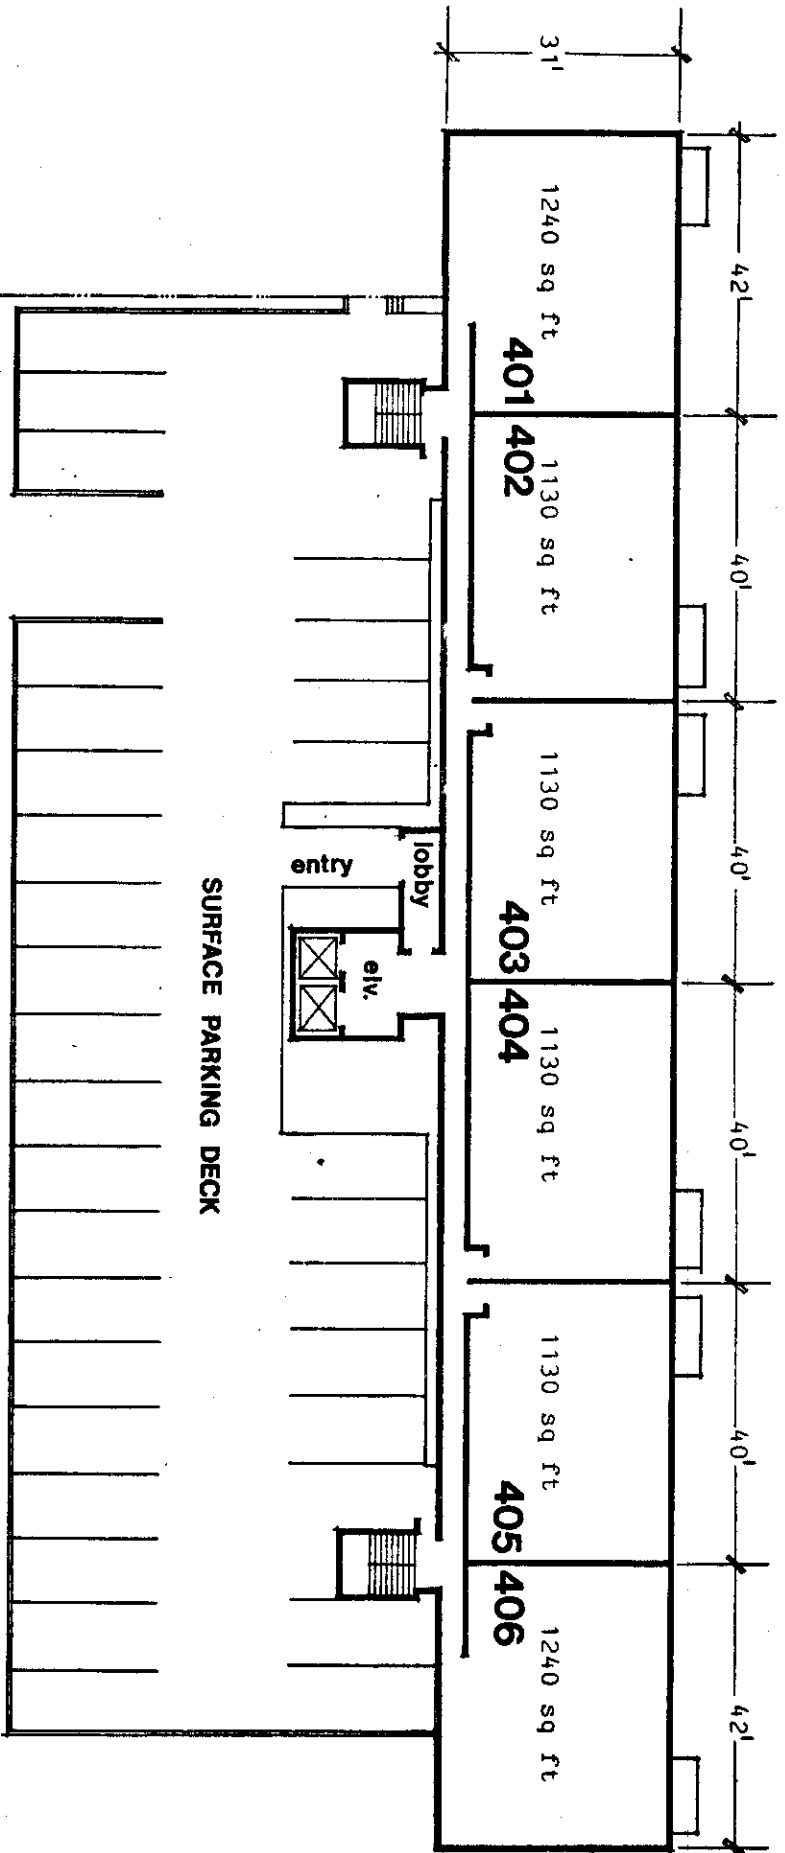


4th FLOOR THE COVE - A CONDOMINIUM

4A


5th FLOOR
THE COVE - A CONDOMINIUM

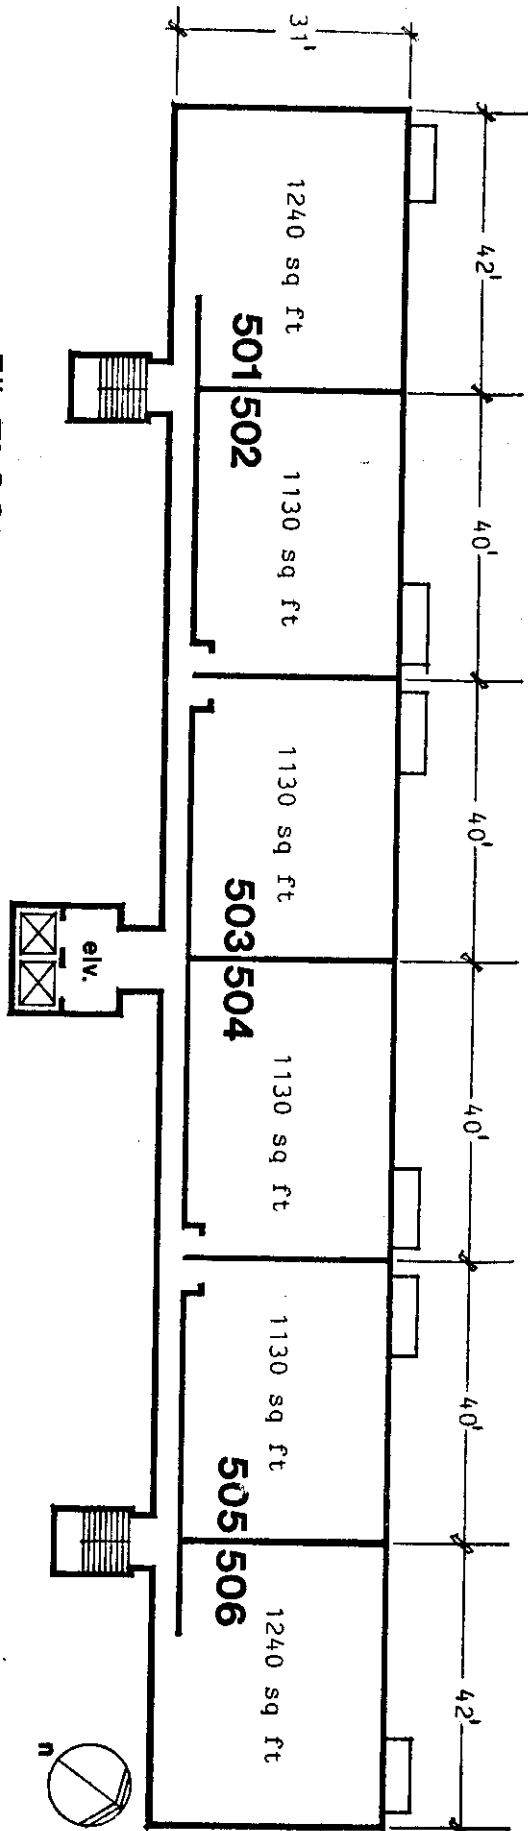

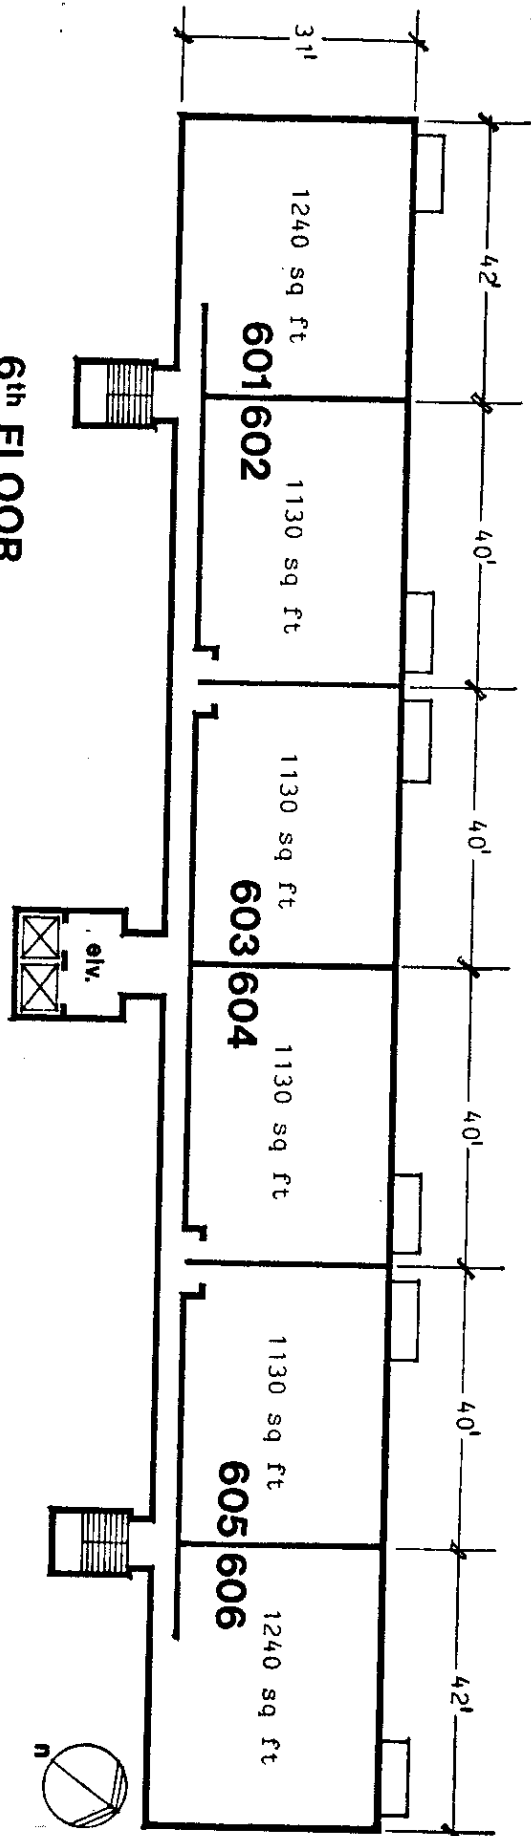



6th FLOOR
THE COVE - A CONDOMINIUM

7th FLOOR
THE COVE - A CONDOMINIUM

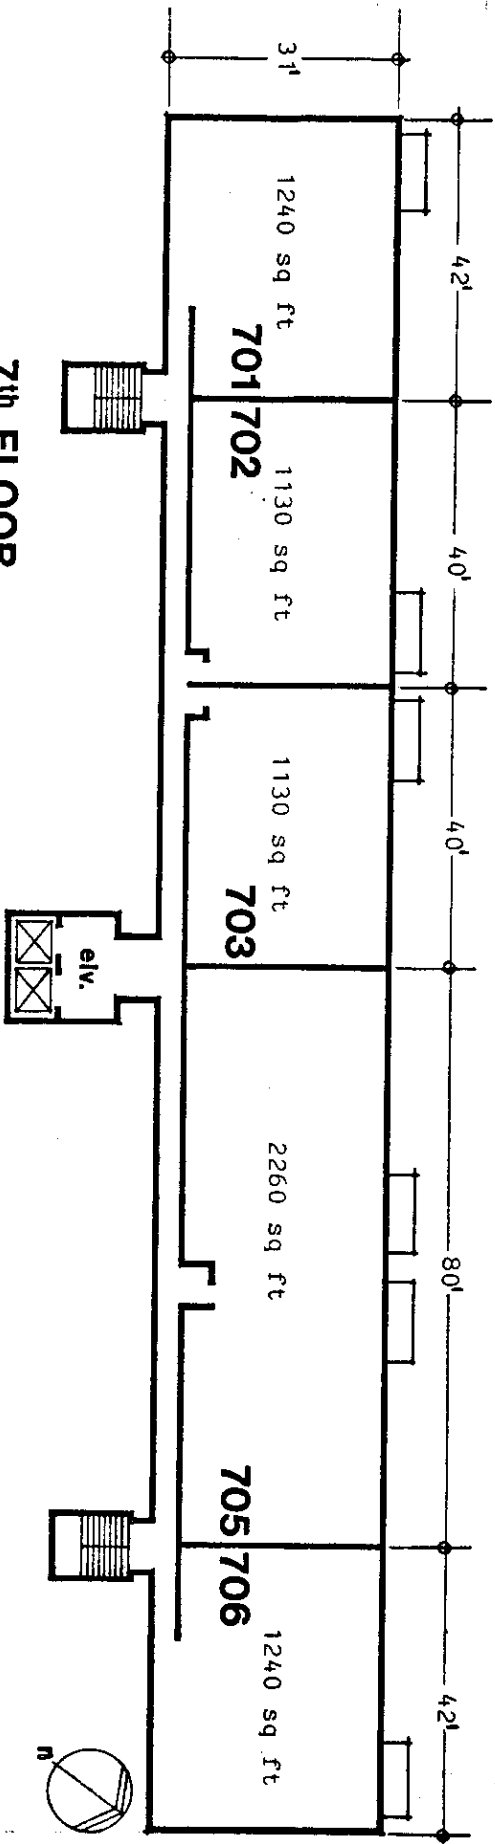

8th FLOOR
THE COVE - A CONDOMINIUM

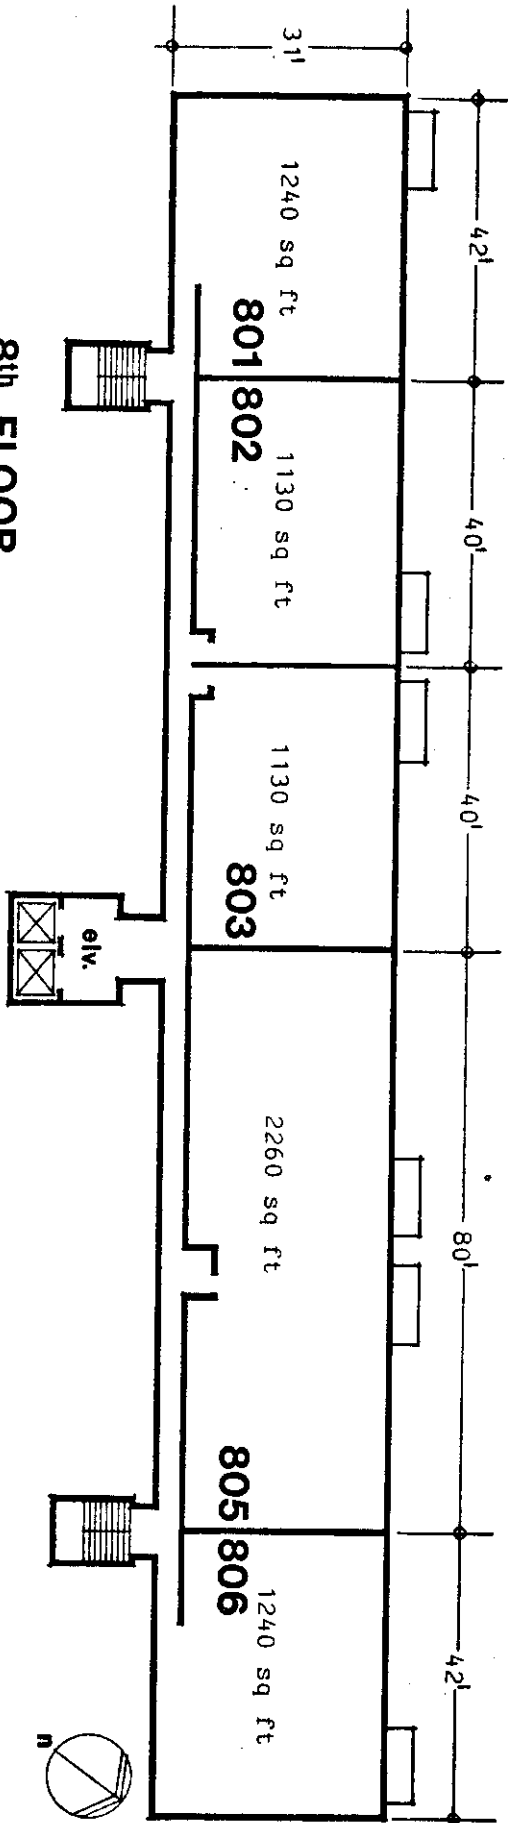

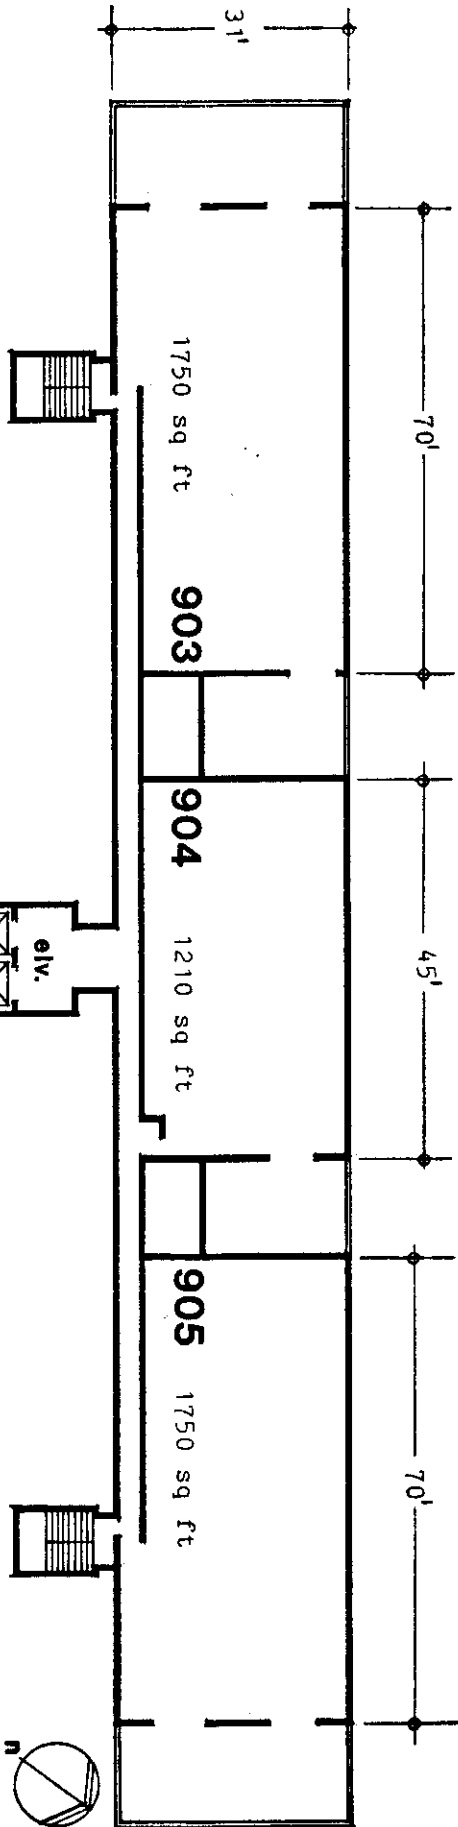

PENTHOUSE
THE COVE - A CONDOMINIUM

PARKING ASSIGNMENT "THE COVE"

Plan number Unit number

1	601
2	701
3	801
4	705
5	802
6	903
7	805
8	803
9	702
10	703
11	106
12	602
13	603
14	604
15	605
16	502
17	503
18	504
19	505
20	401
21	905
22	904
23	204
24	506
25	606
26	706
27	806
28	501
29	402
30	403
31	404
32	301
33	302
34	303
35	201
36	202
37	203
38	101
39	102
40	103
41	104
42	105
43	206
44	304
45	305
46	306
47	405
48	406
49	205