


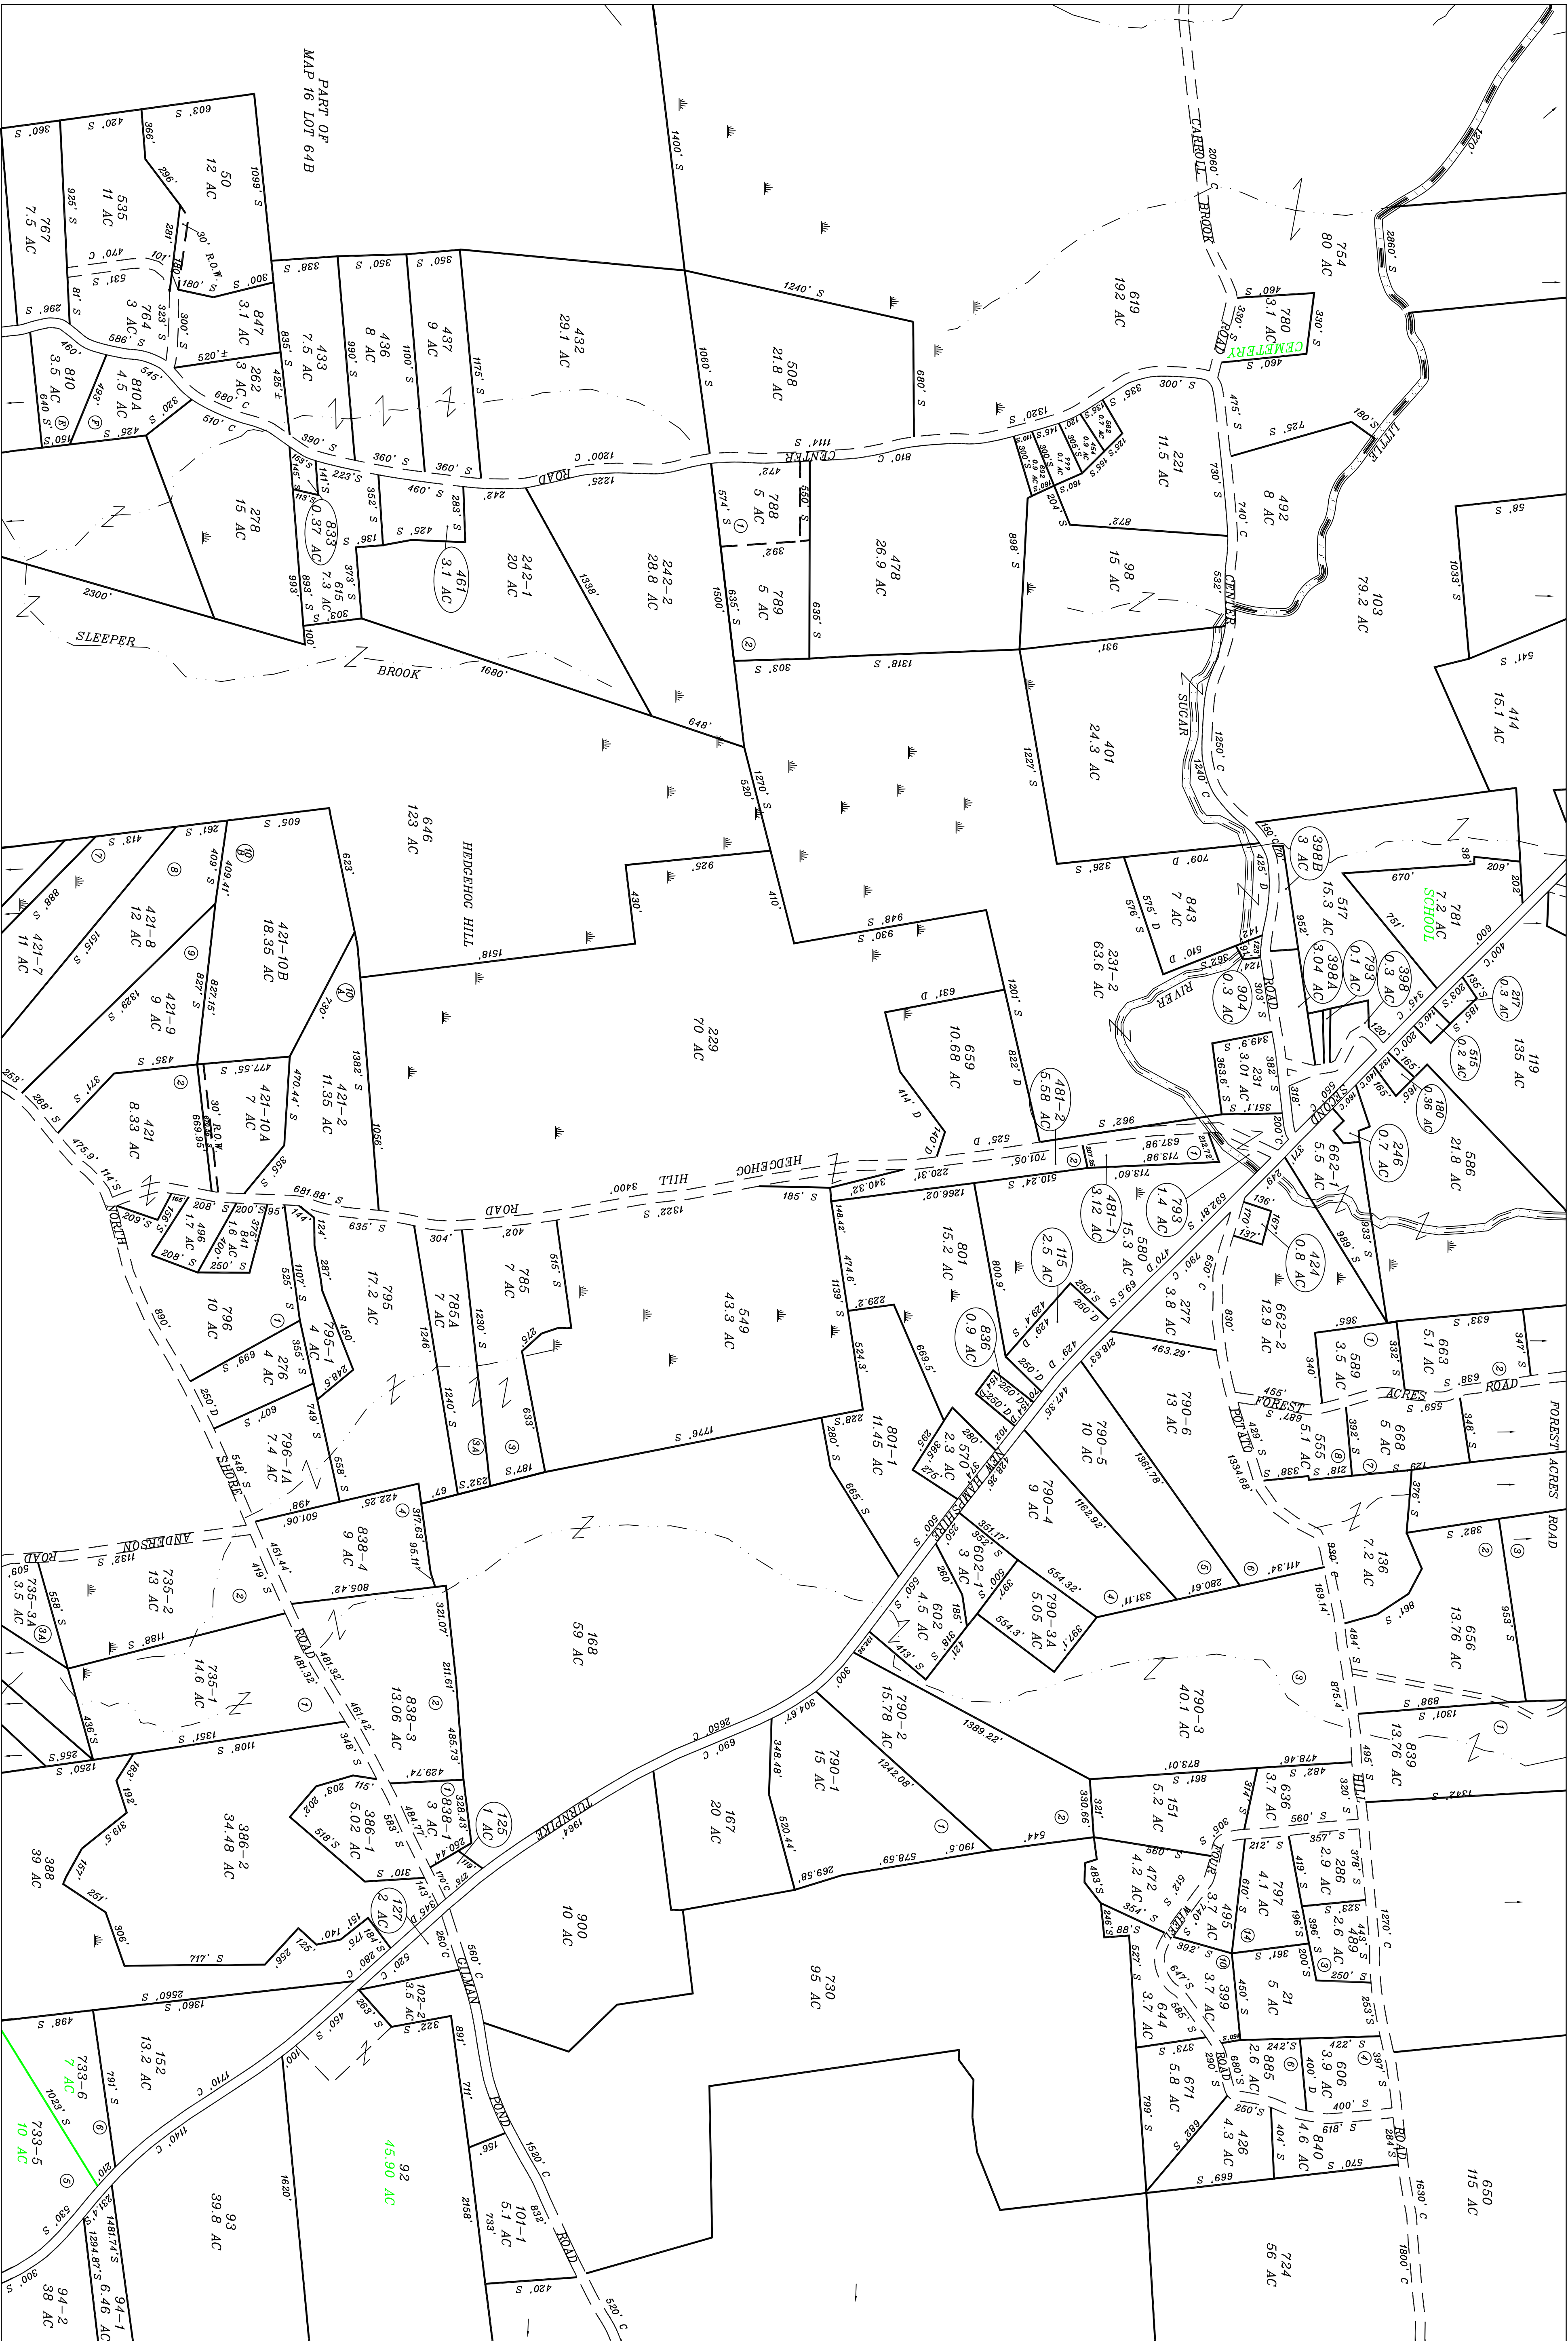

NO.	DATE	DESCRIPTION

MAP INDEX			
6	7	8	
	11	12	13
		16	17
			18

THIS IS NOT A SURVEY...
THIS MAP WAS PREPARED FOR LISTING AND
ASSESSMENT PURPOSES AND IS NOT TO BE
USED FOR DESCRIPTION OR CONVEYANCE

194' = PARCELS NUMBER
36.7 AC = ACREAGE
100' = PARCELS DIMENSION
--- = COMMON OWNERSHIP
--- = RIGHT OF WAY LINE
--- = SHORE LINE

DRAWN BY: JPF

GRAPHIC SCALE
(IN FEET)
1 inch = 400 ft.

ORTHOPHOTO MAP NUMBERS
0830002800 0830002850 0830002900
0830002800 0830002850 0830002900
0830002800 0830002850 0830002900

TOWN OF UNITY
MAP 12