




"F" AND "T" ANCHOR SCHEDULE

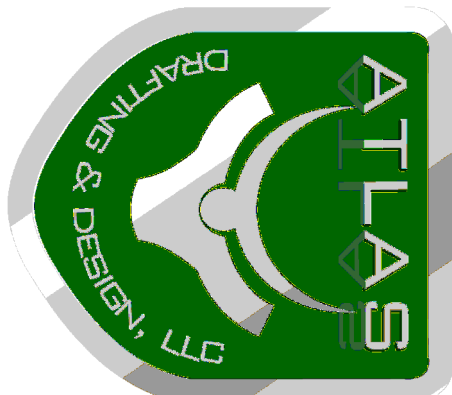


5755 BOEING DRIVE
LOVELAND, CO 80538
P: 970.237.2396
F: 970.203.9212

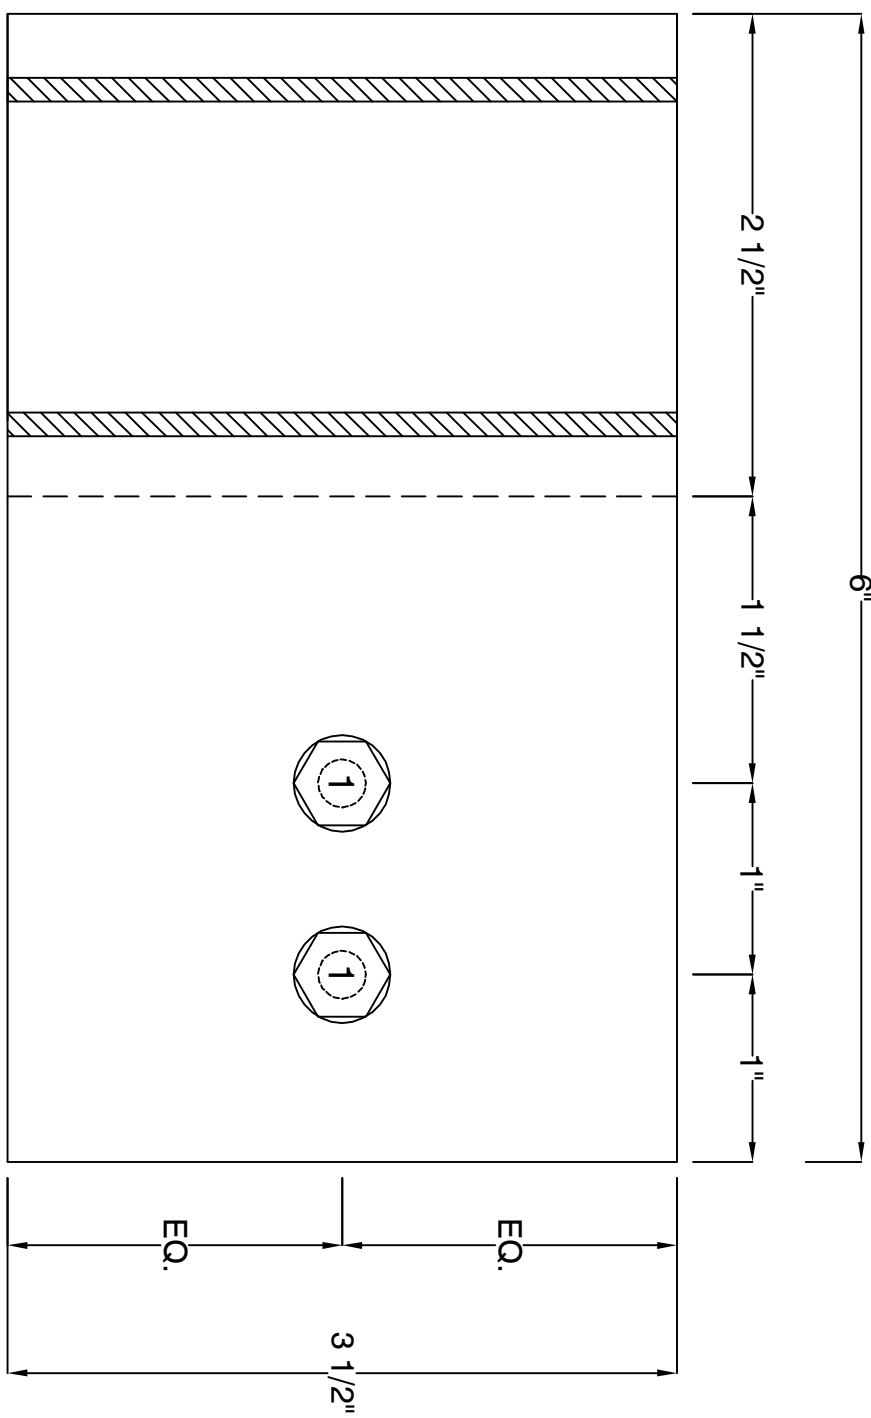


F 1

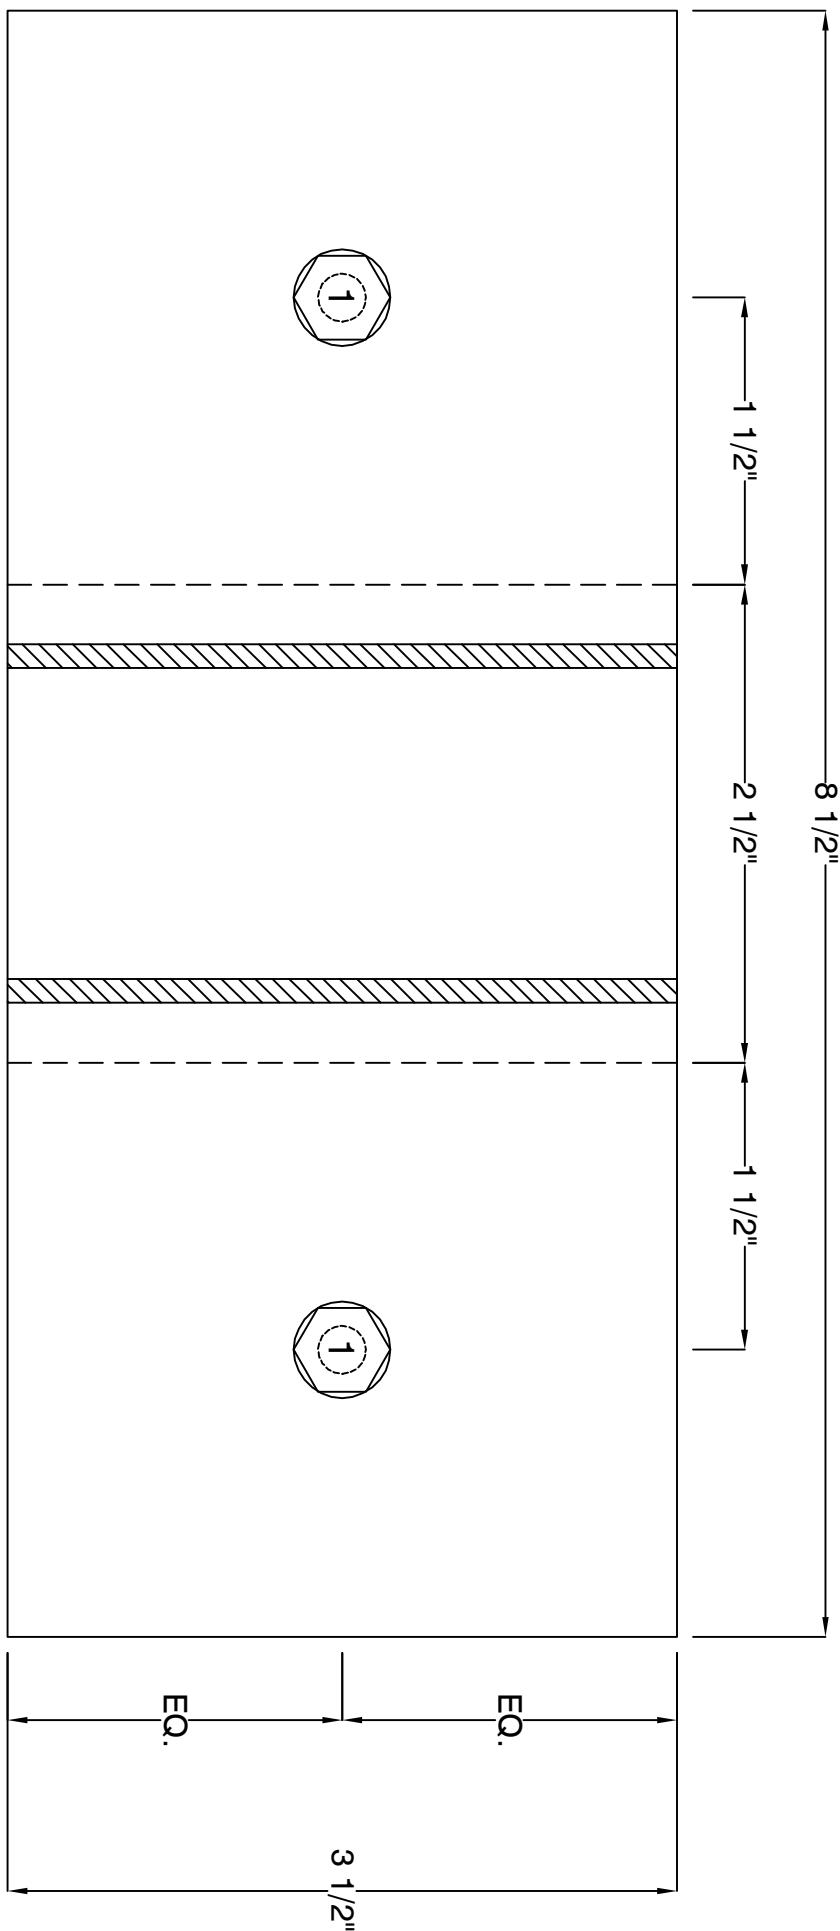

T 1

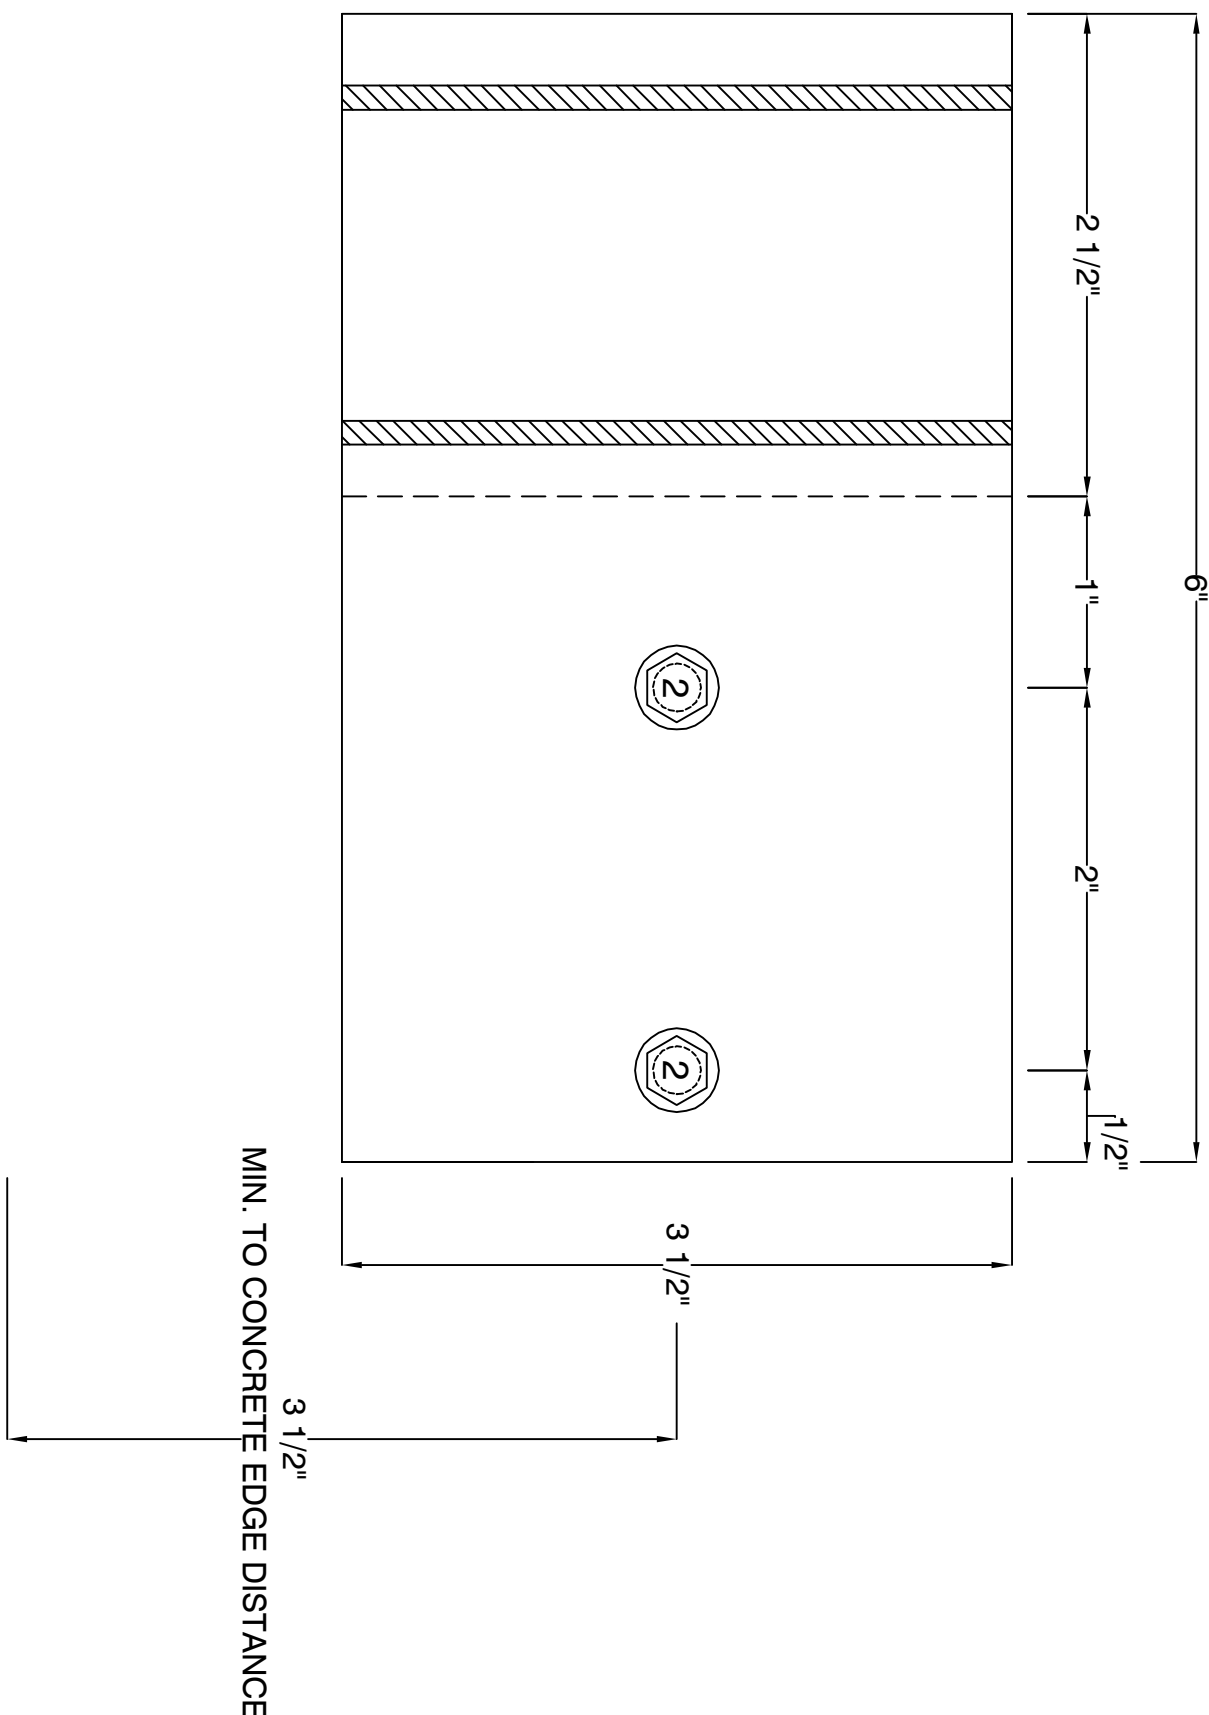

F 2

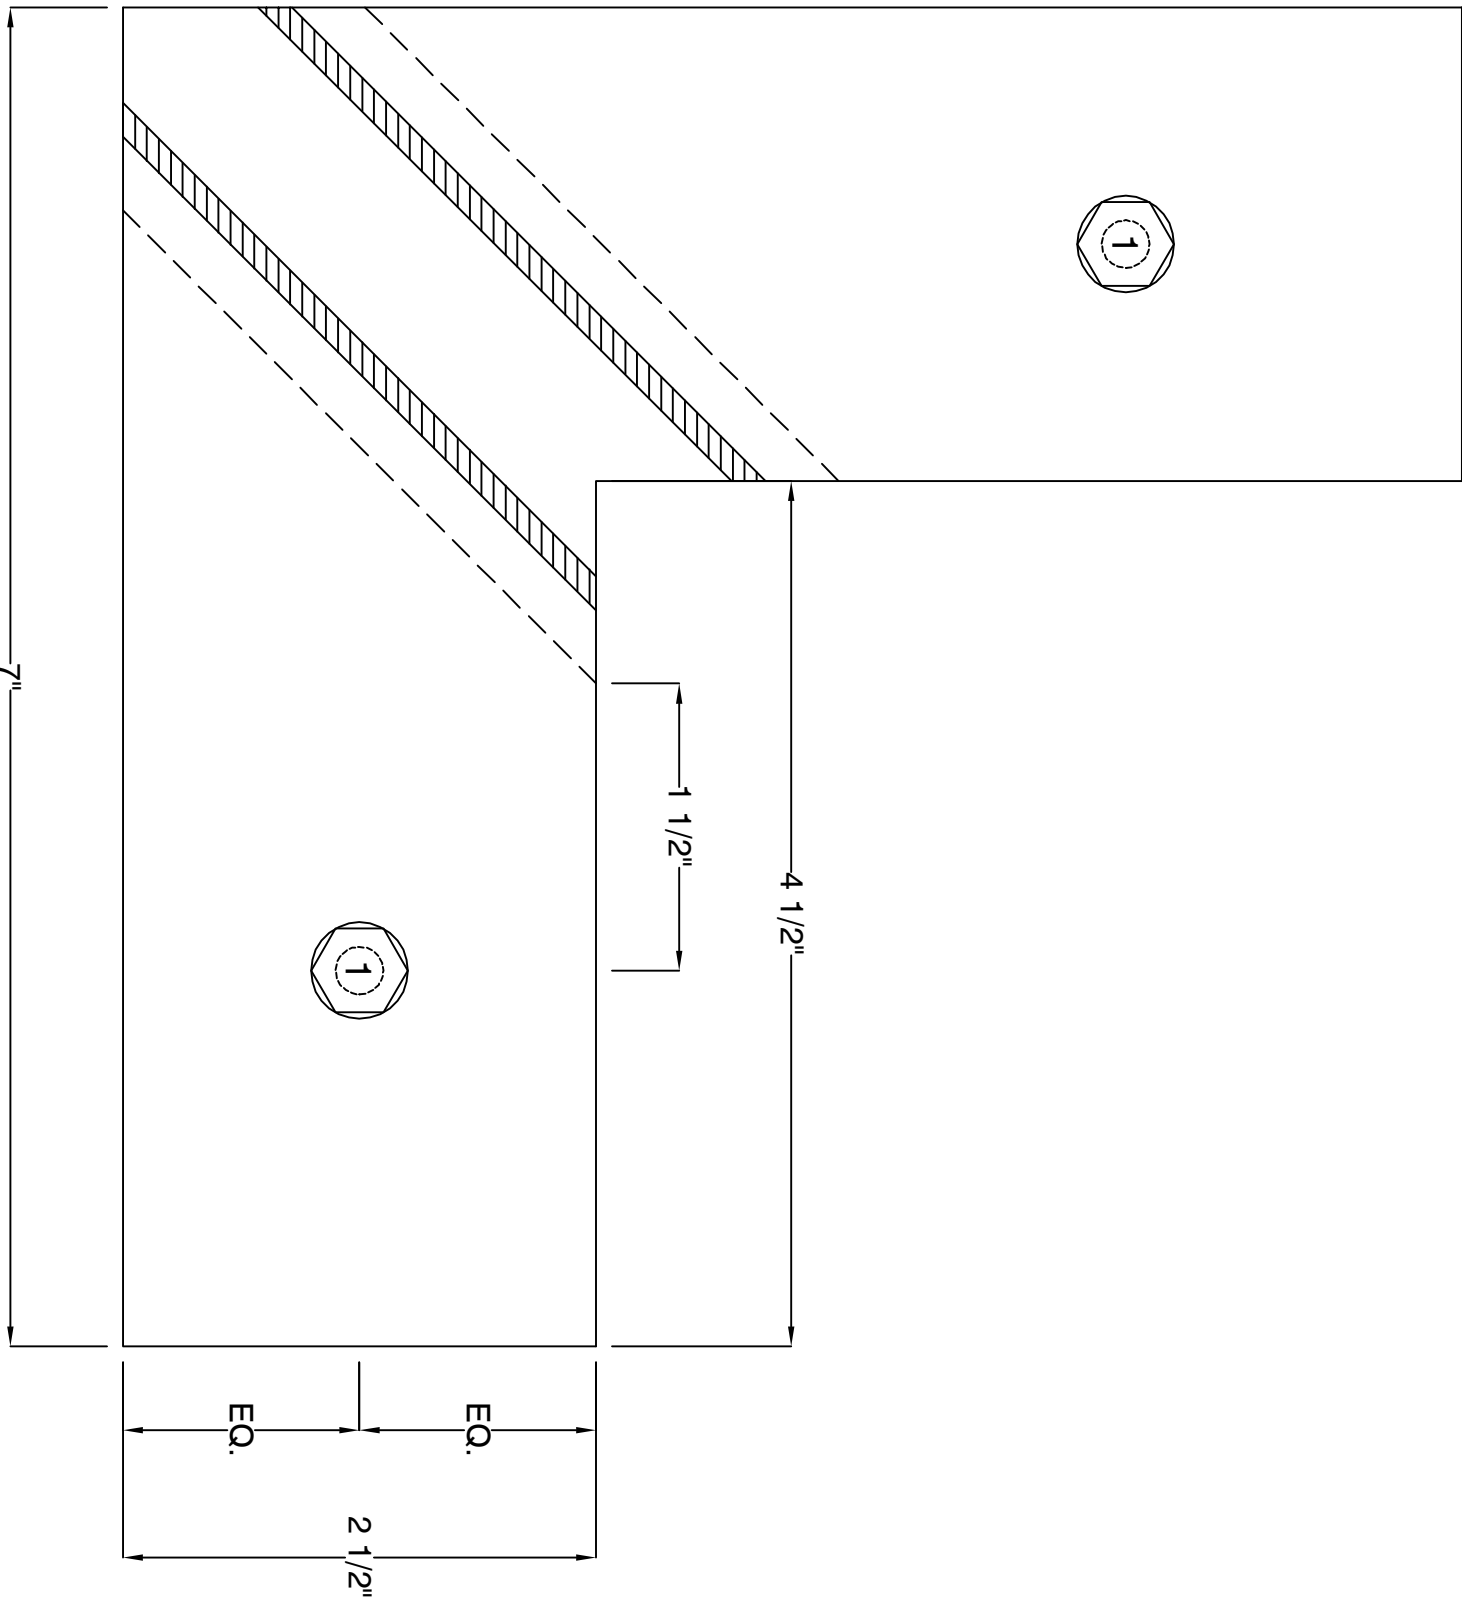

C 1

ANCHOR SCHEDULE

F 1	"F" ANCHOR TYPE 1 = (2) TYPE 1 FASTENERS
F 2	"F" ANCHOR TYPE 2 = (2) TYPE 2 FASTENERS
T 1	"T" ANCHOR TYPE 1 = (2) TYPE 1 FASTENERS
C 1	"C" ANCHOR TYPE 1 = (2) TYPE 1 FASTENERS
1	FASTENER TYPE 1 = 1/4" - 14 DRILL-FLEX SCREW
2	FASTENER TYPE 2 = 1/4" POWERS TAPPER + W/ 1 3/4" MIN. EMBEDMENT, 2" MIN. SPACING, & 3 1/2" MIN. EDGE DIST.

NOTE: A MULLION ANALYSIS AND ANCHOR SCHEDULE WILL BE CREATED AFTER THESE SHOP DRAWINGS HAVE BEEN APPROVED. PLEASE VERIFY WINDOW SIZE, QUANTITY, AND MULLION LOCATION.

YOUR LOGO

ADDRESS
CITY, STATE, ZIP
PHONE
FAX

PROJECT:PROJECT NAME
LOCATION:CITY, STATE
GENERAL CONTRACTOR:COMPANY NAME
ARCHITECT:COMPANY NAME

REVISIONS	NO.

DATE:	DATE
SCALE:	1" = 1"
DRAWN BY:	JAE
"F" & "T" ANCHOR SCHEDULE	
SHEET	F101