

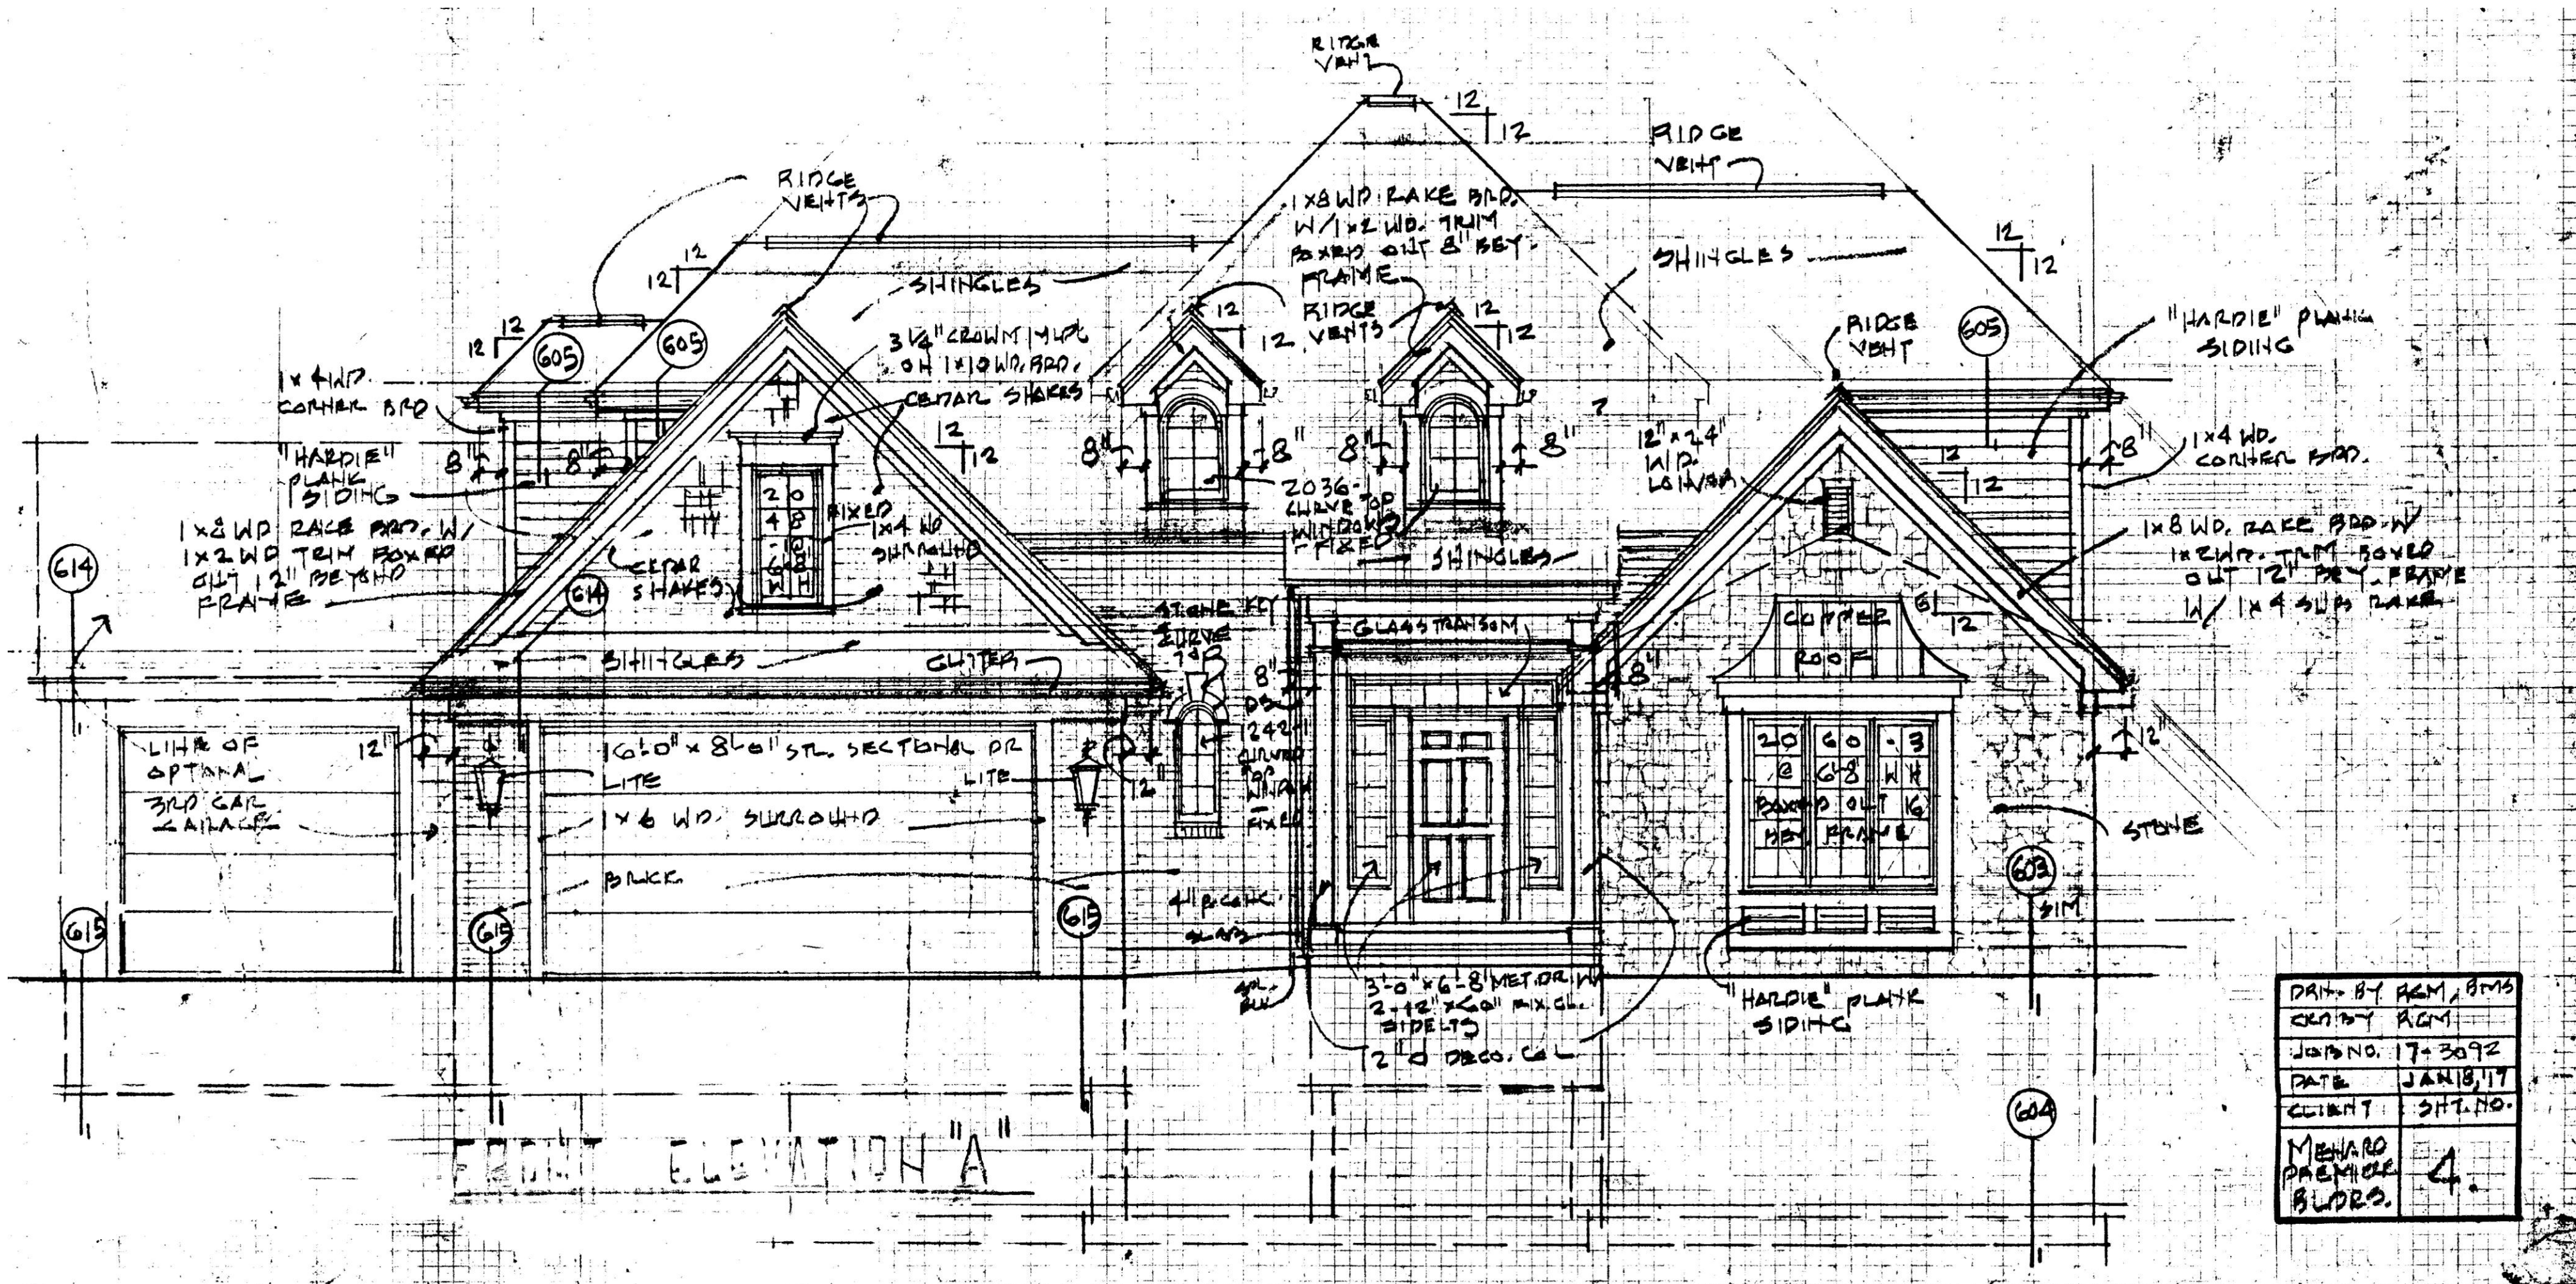


The Kendall (2,985 square foot cape cod)

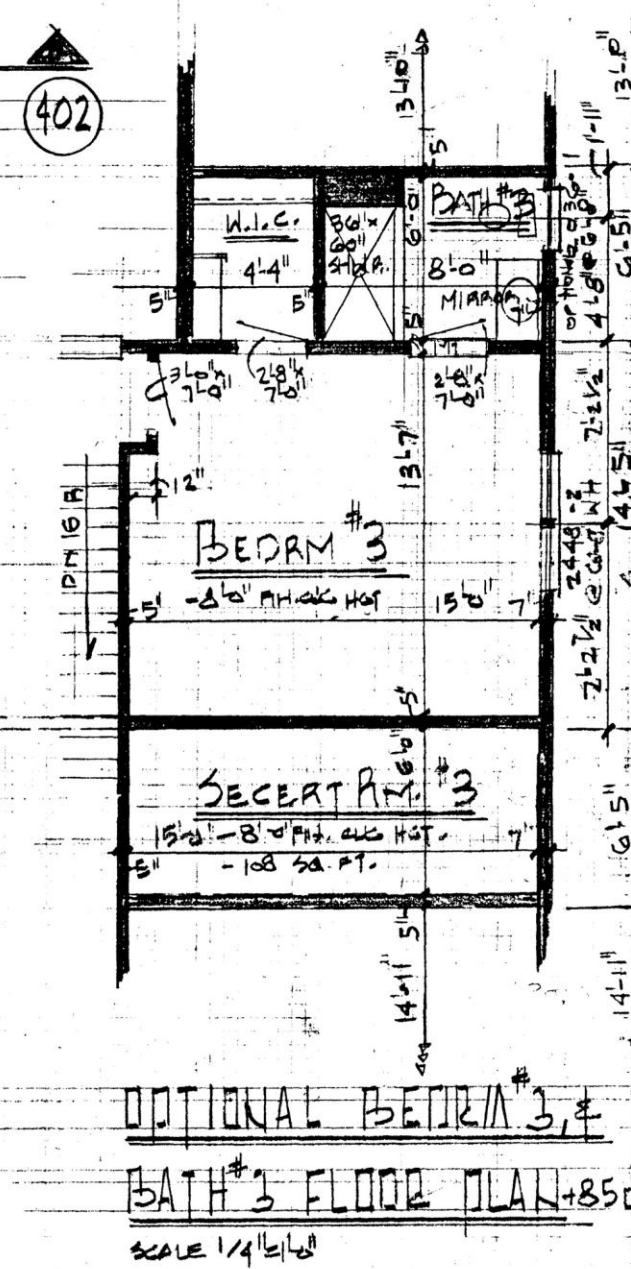

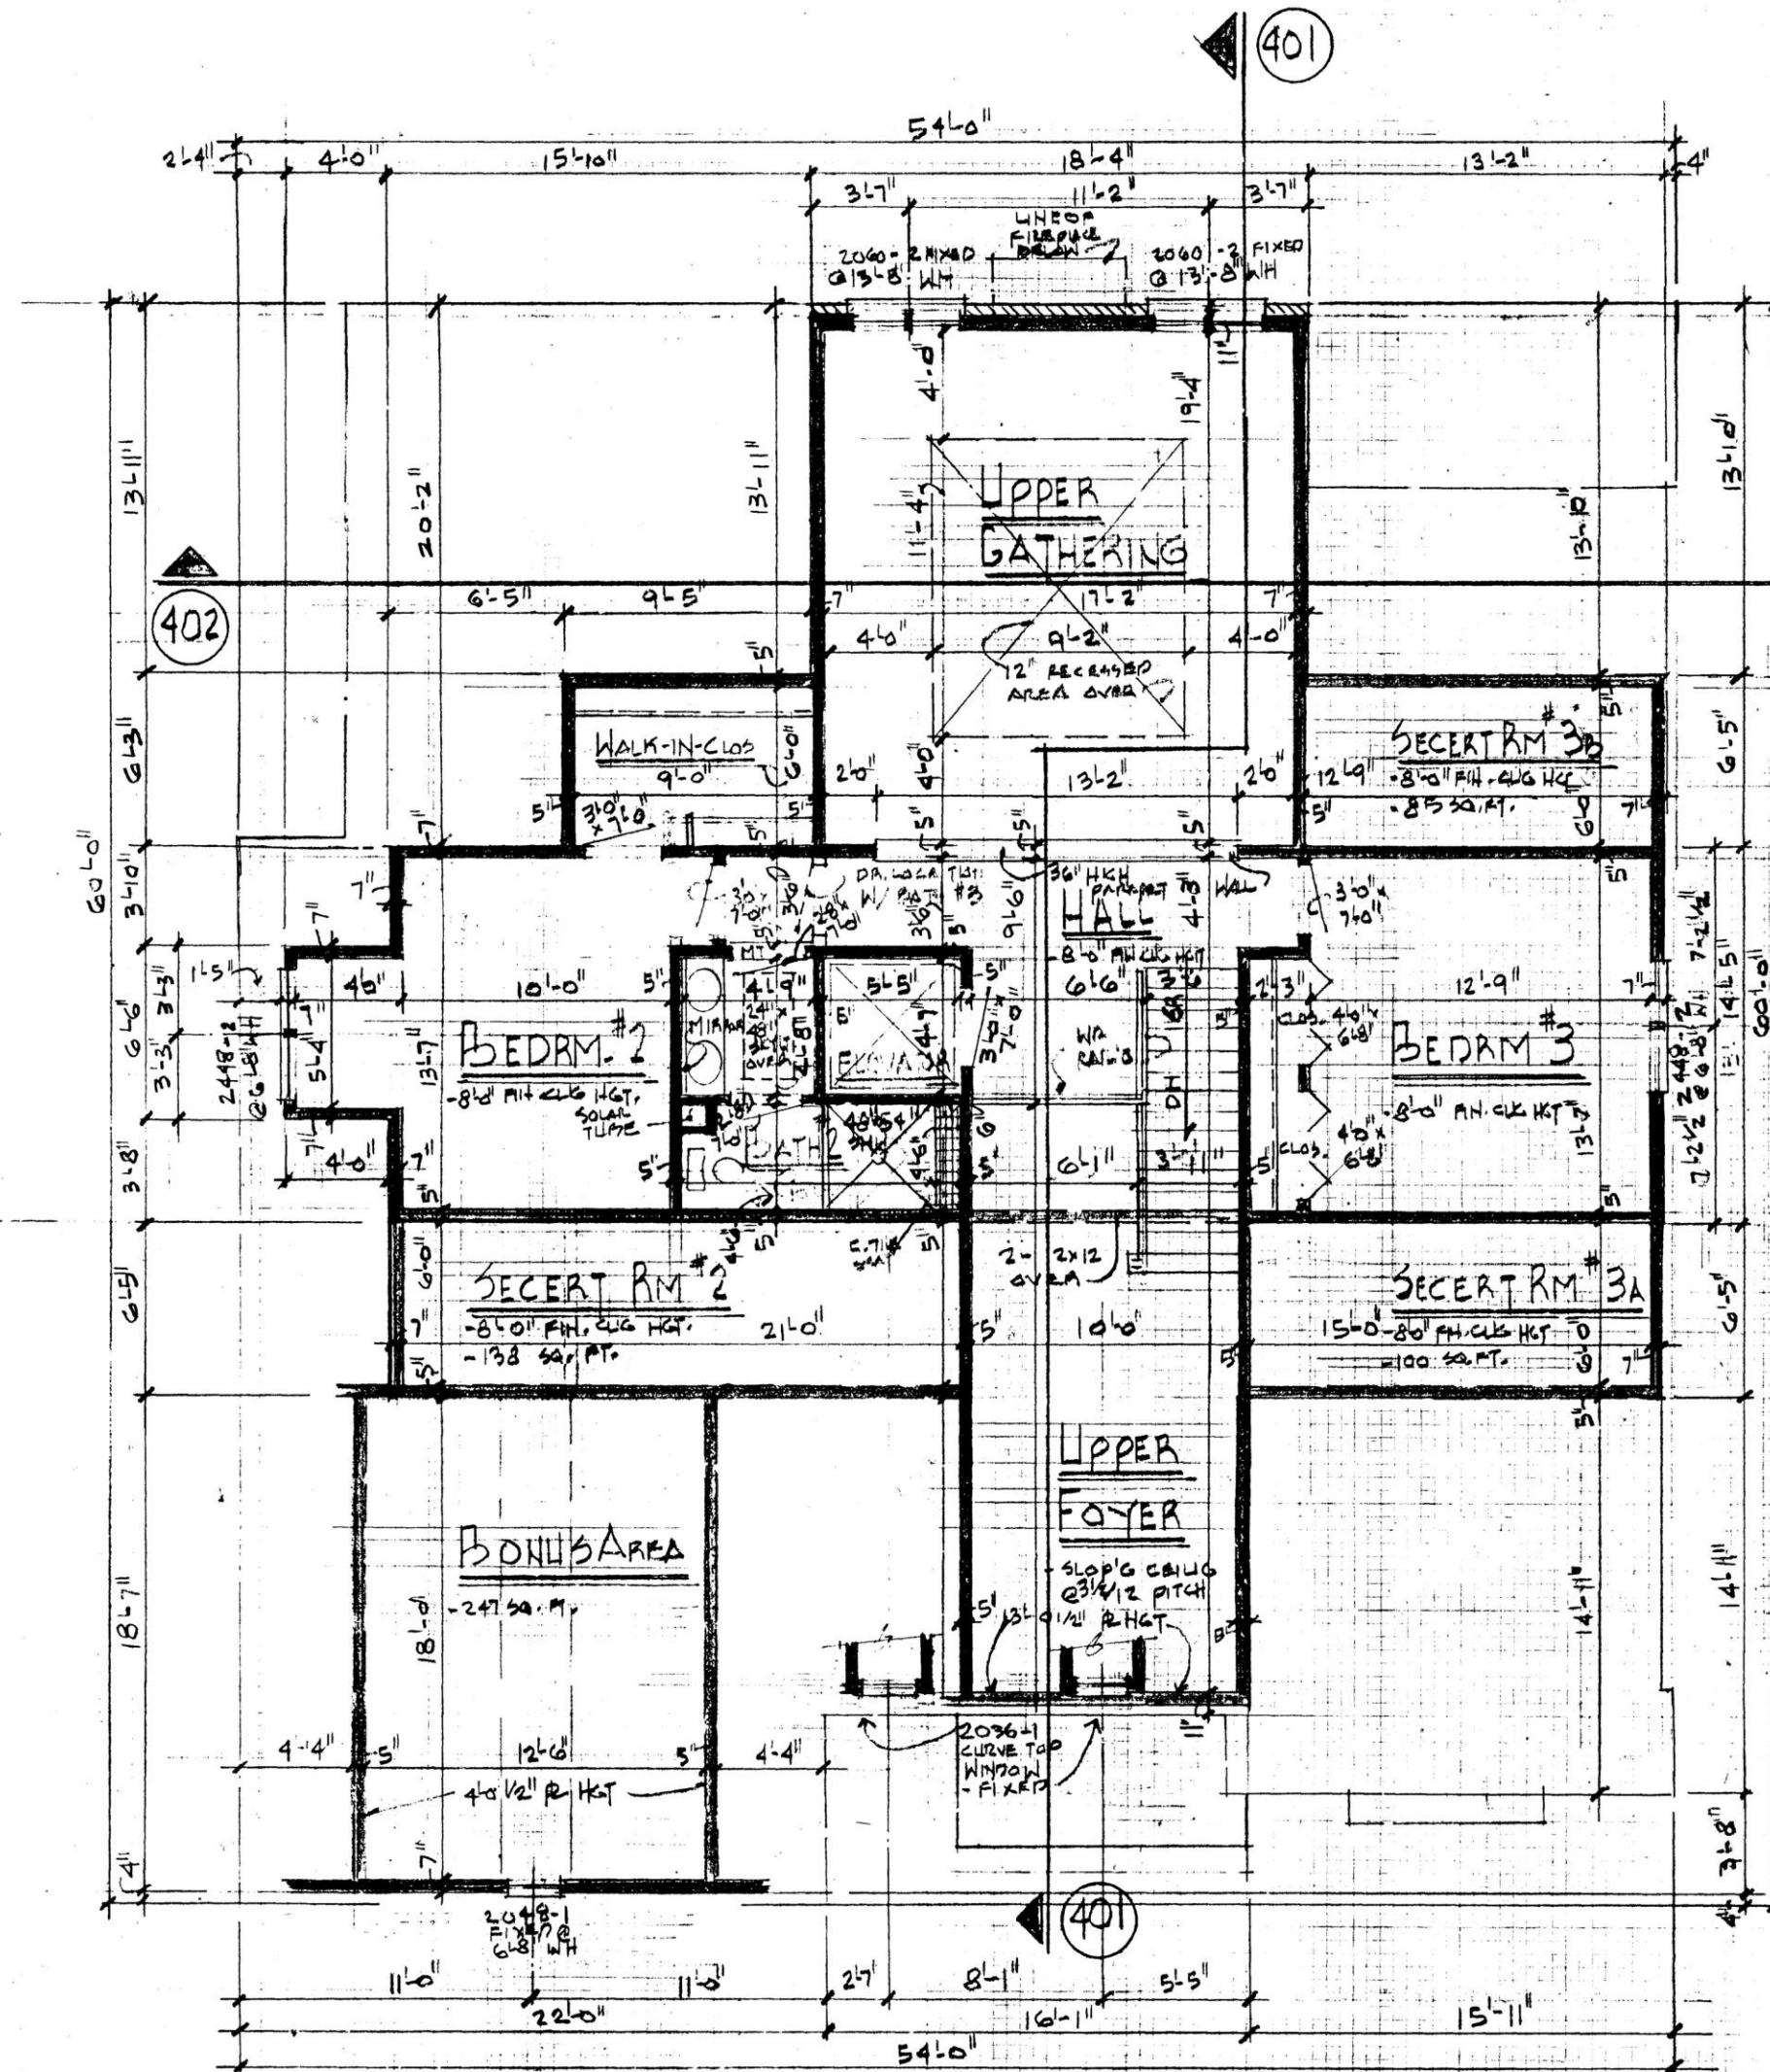

SECOND FLOOR PLAN

1/4" = 1'-0"

DESIGNED BY	AGM
CHECKED BY	AGM
DATE	11-30-92
CLIENT	SHH
MEHARD	3
PRELIMINARY	
PLAN	