


UPPER ST. JOHNS RIVER BASIN PROJECT

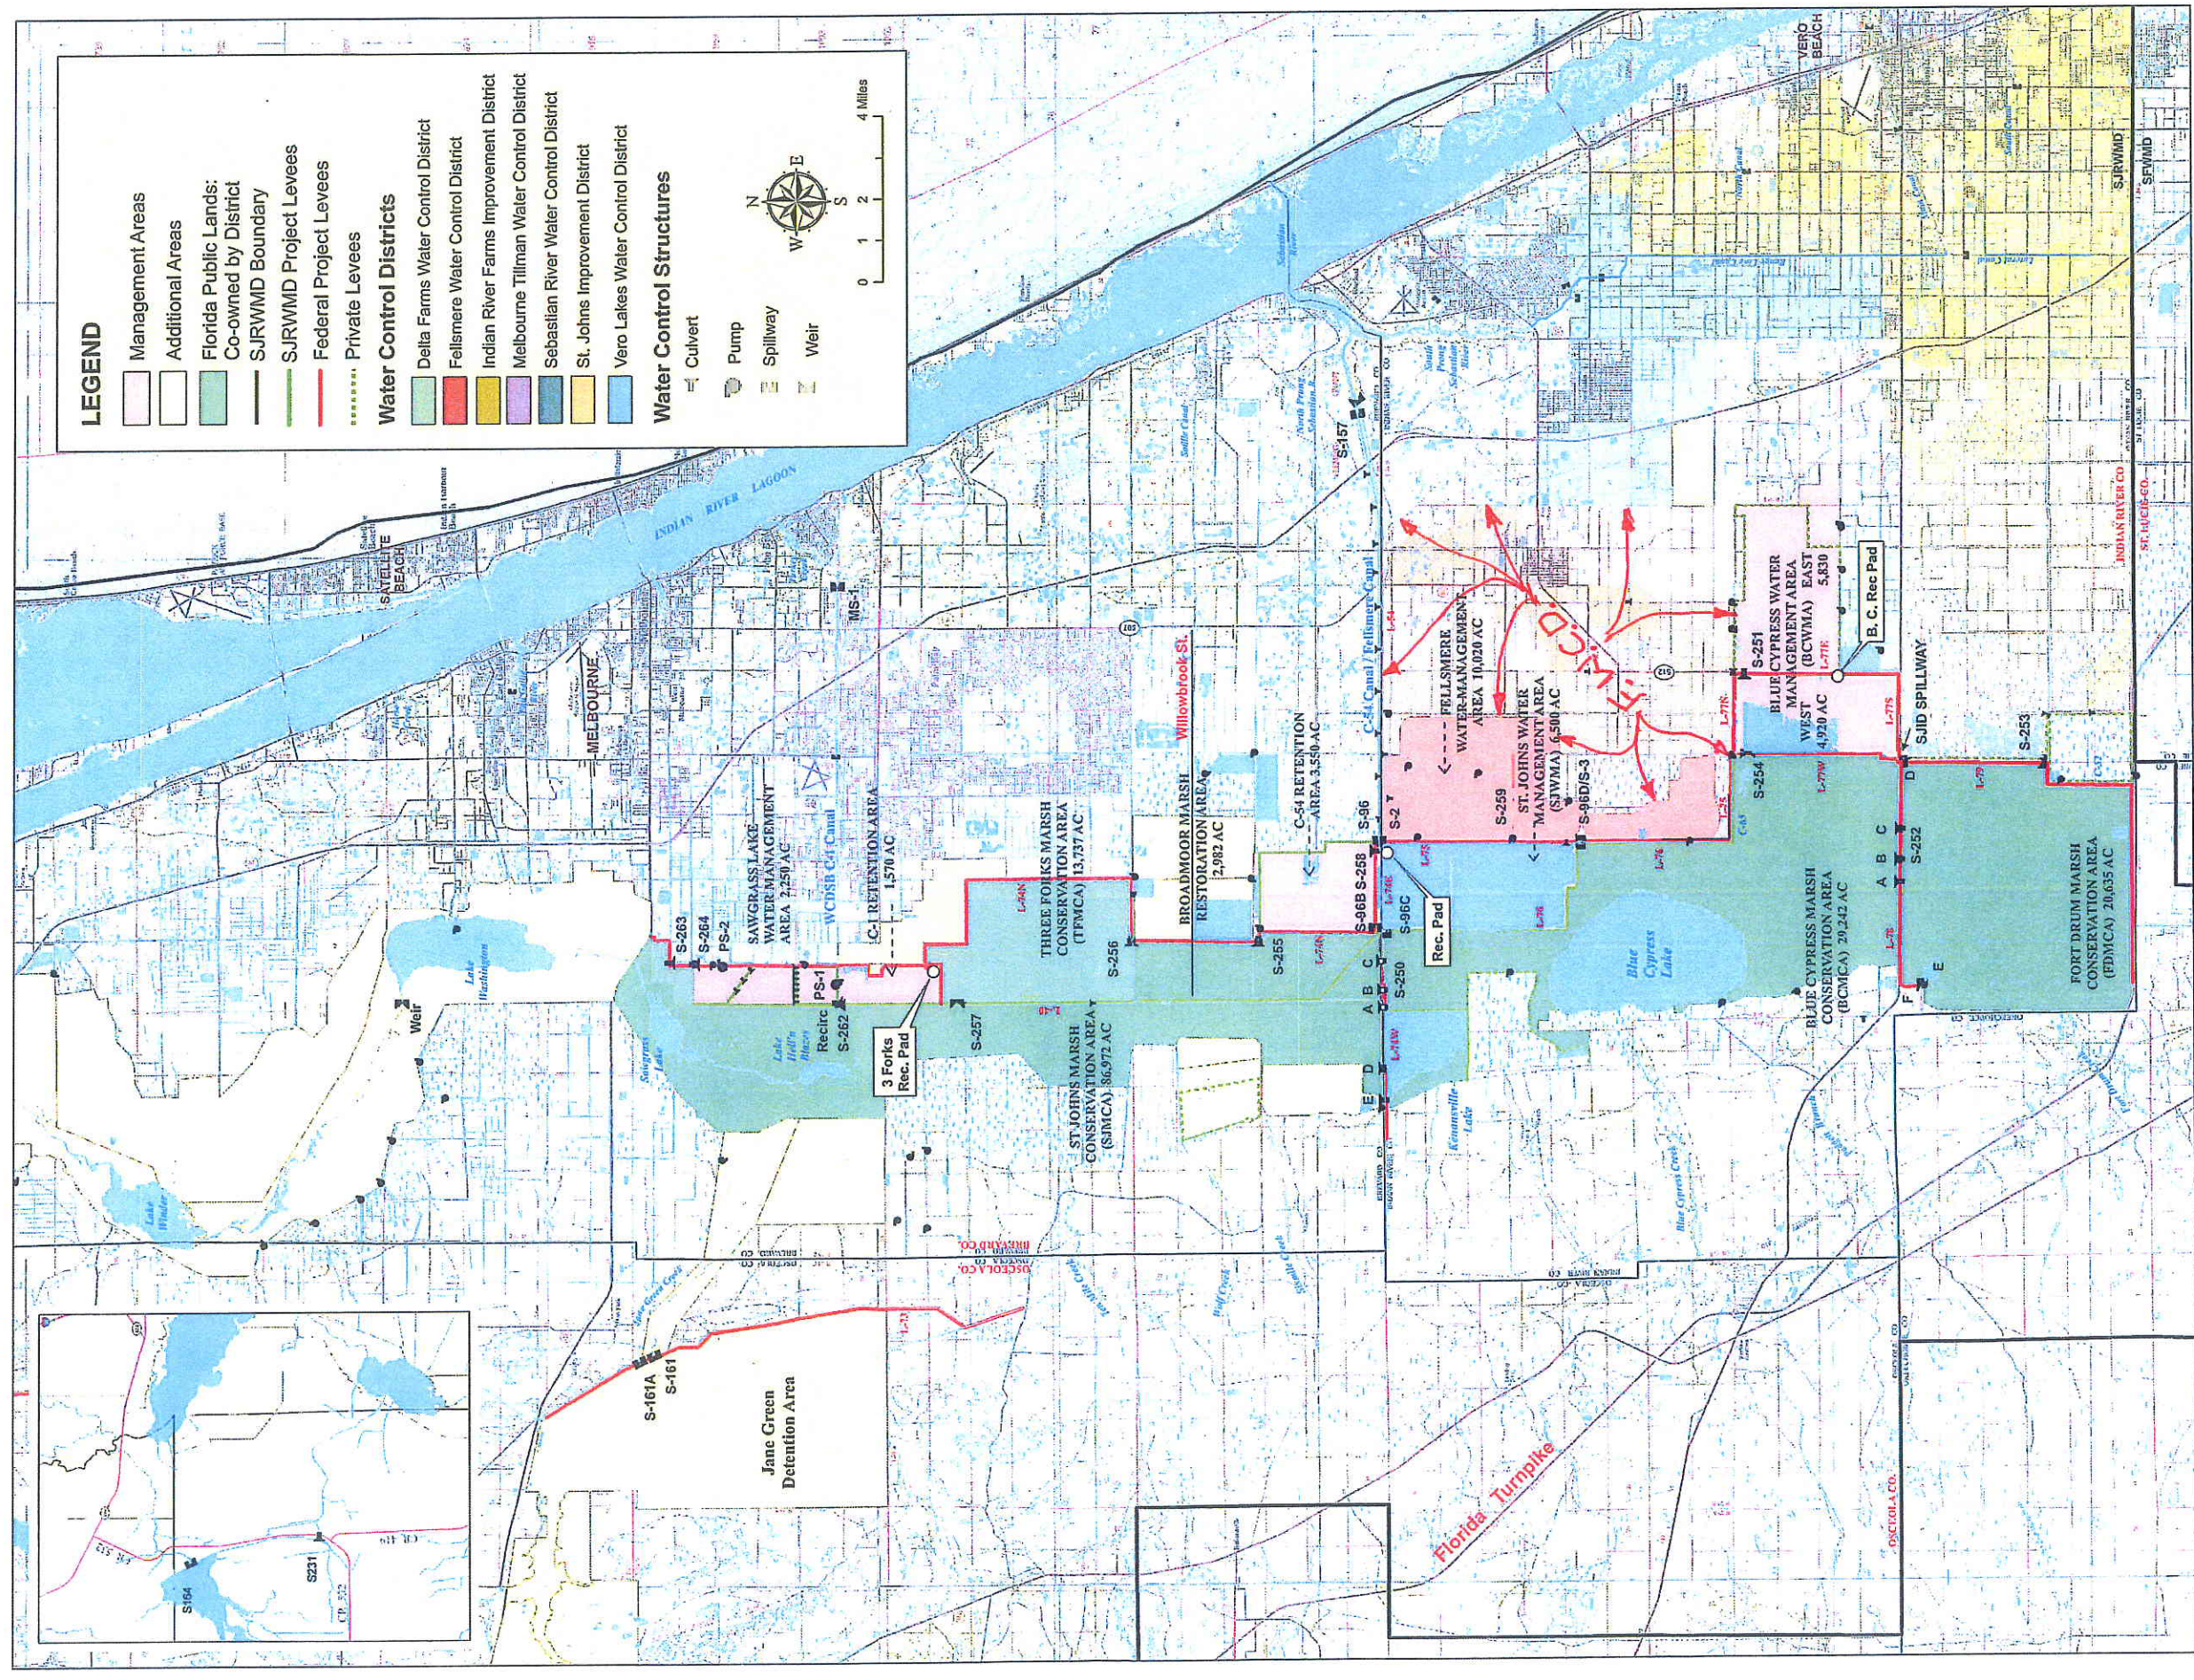

CARTER ASSOCIATES, INC. CONSULTING ENGINEERS AND LAND SURVEYORS 1708 21ST STREET VERO BEACH, FLORIDA 32909-8492 772-668-4191 (TEL) 772-668-7190 (FAX)					
FELLSMERE WATER CONTROL PLAN EXHIBIT 'D' INDIAN RIVER COUNTY, FL.					
DATE	DWG BY	APP'D BY	IN. SCALE	PROJ. NO.	SHEET
07-2017			IV	90-09E	90-09E