
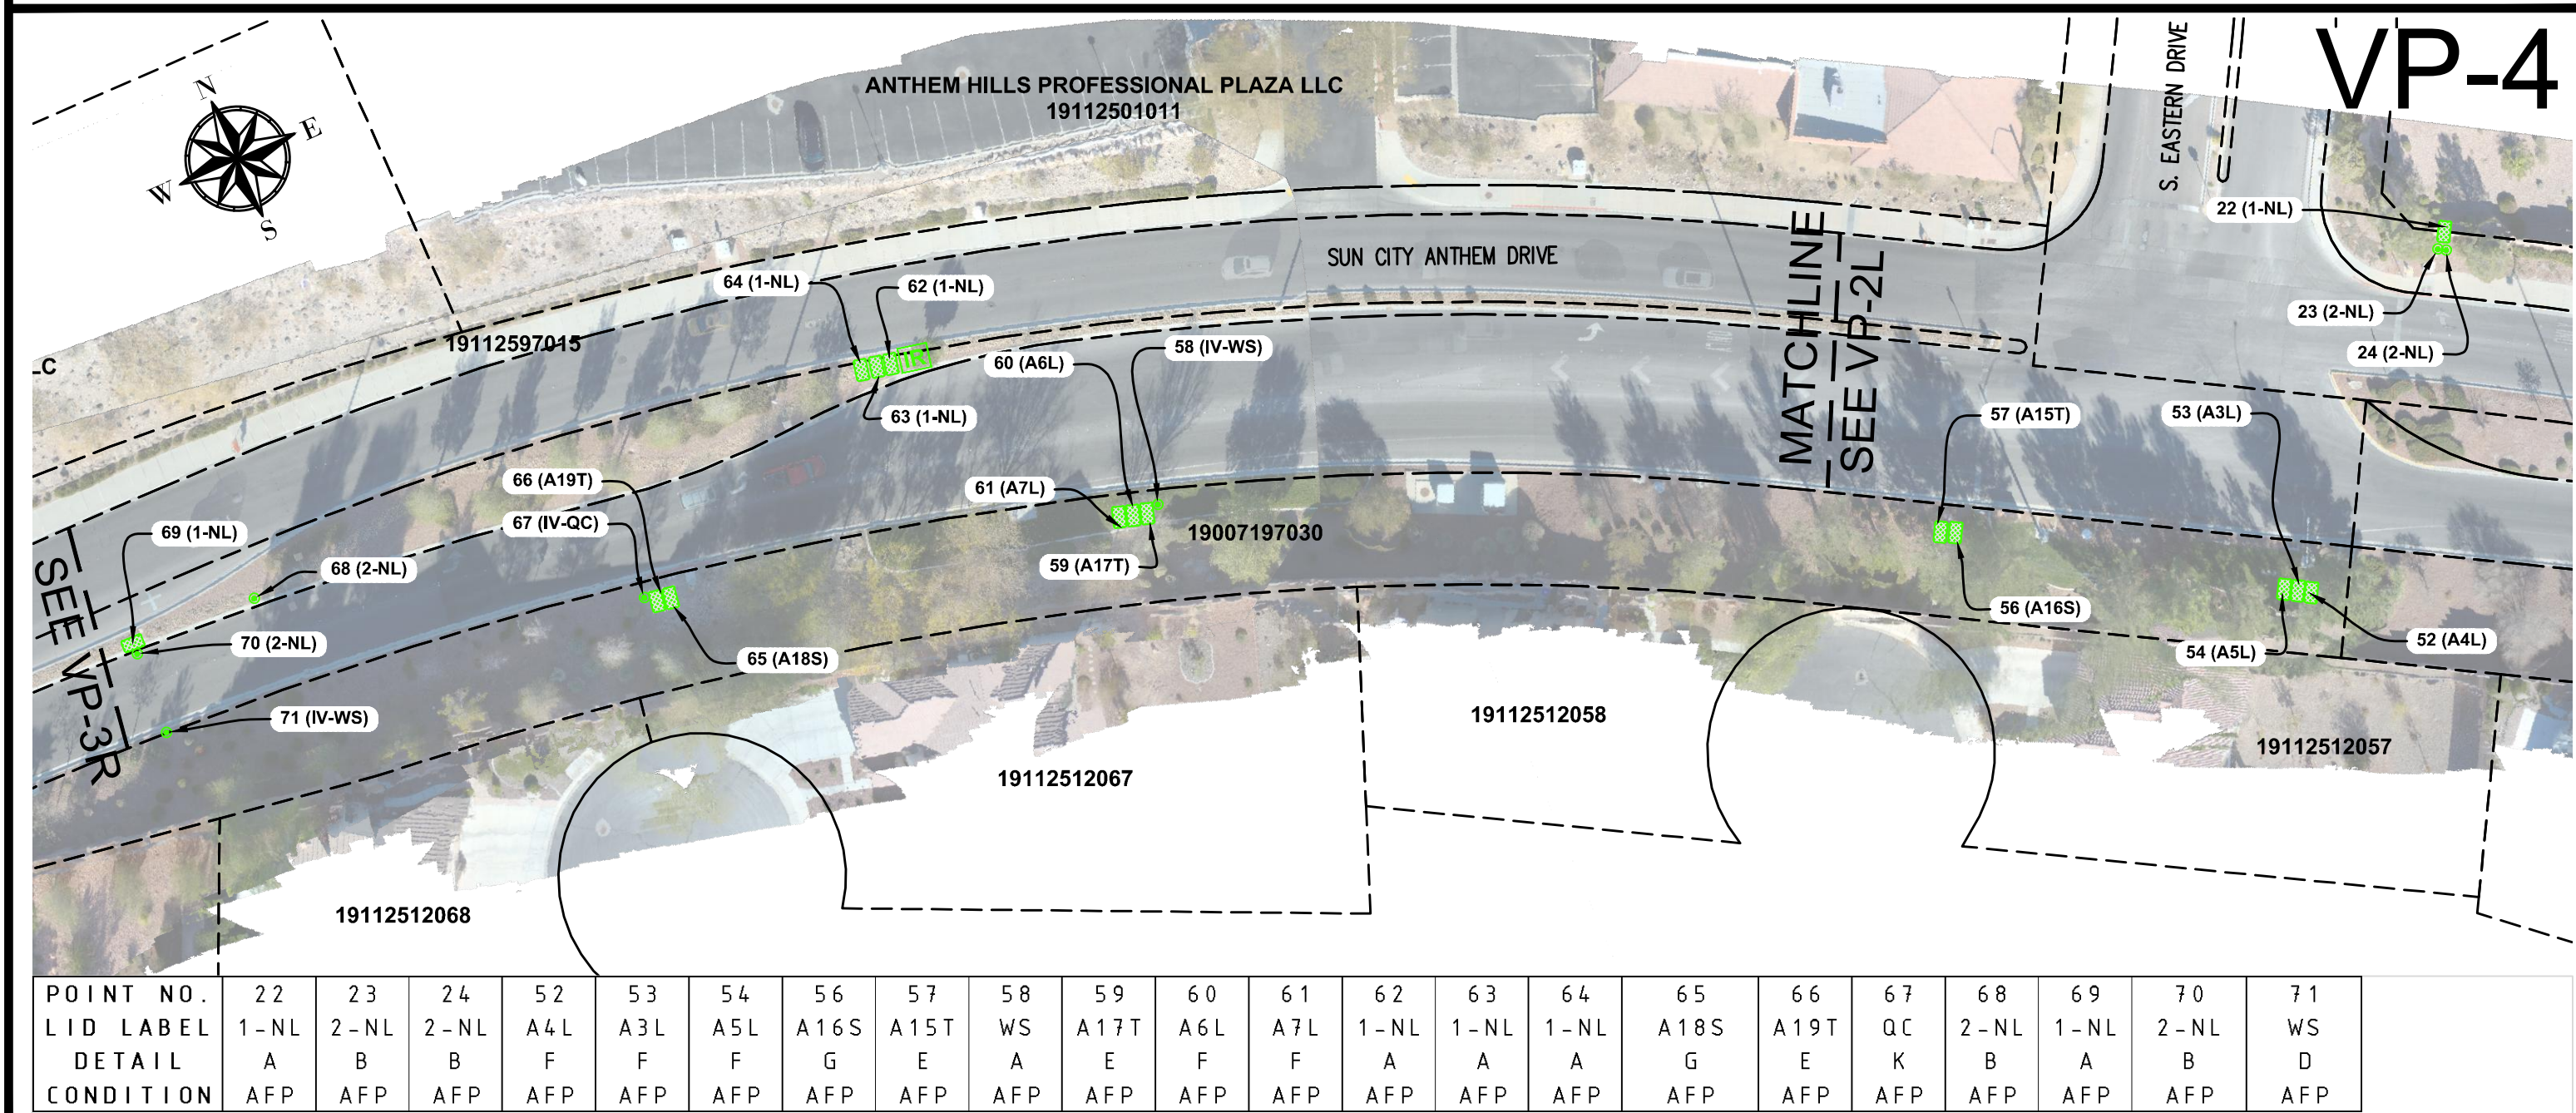
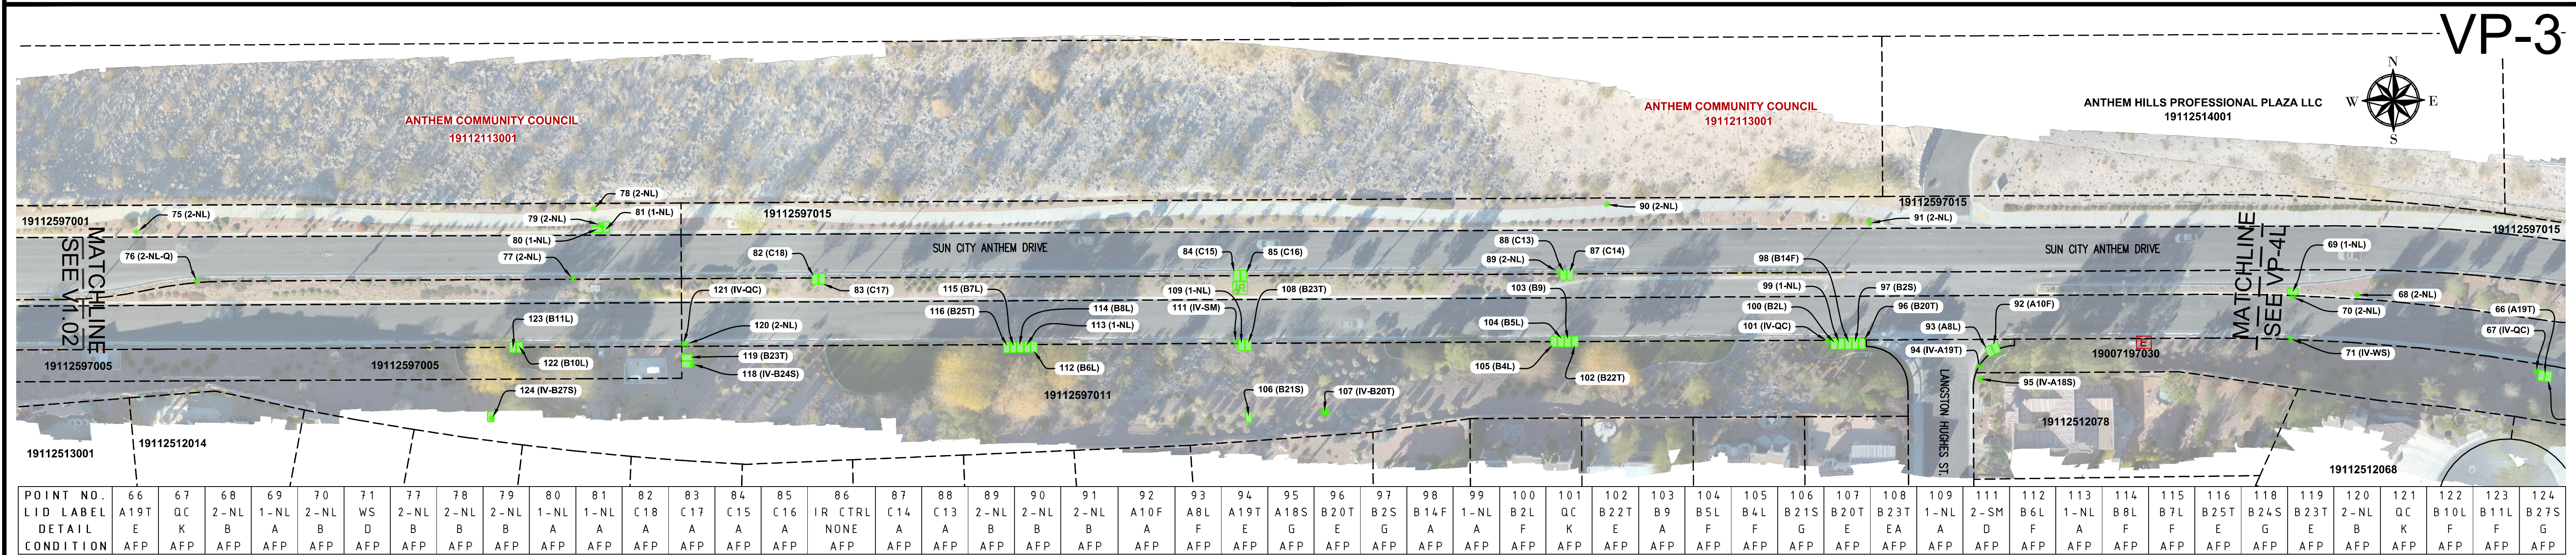
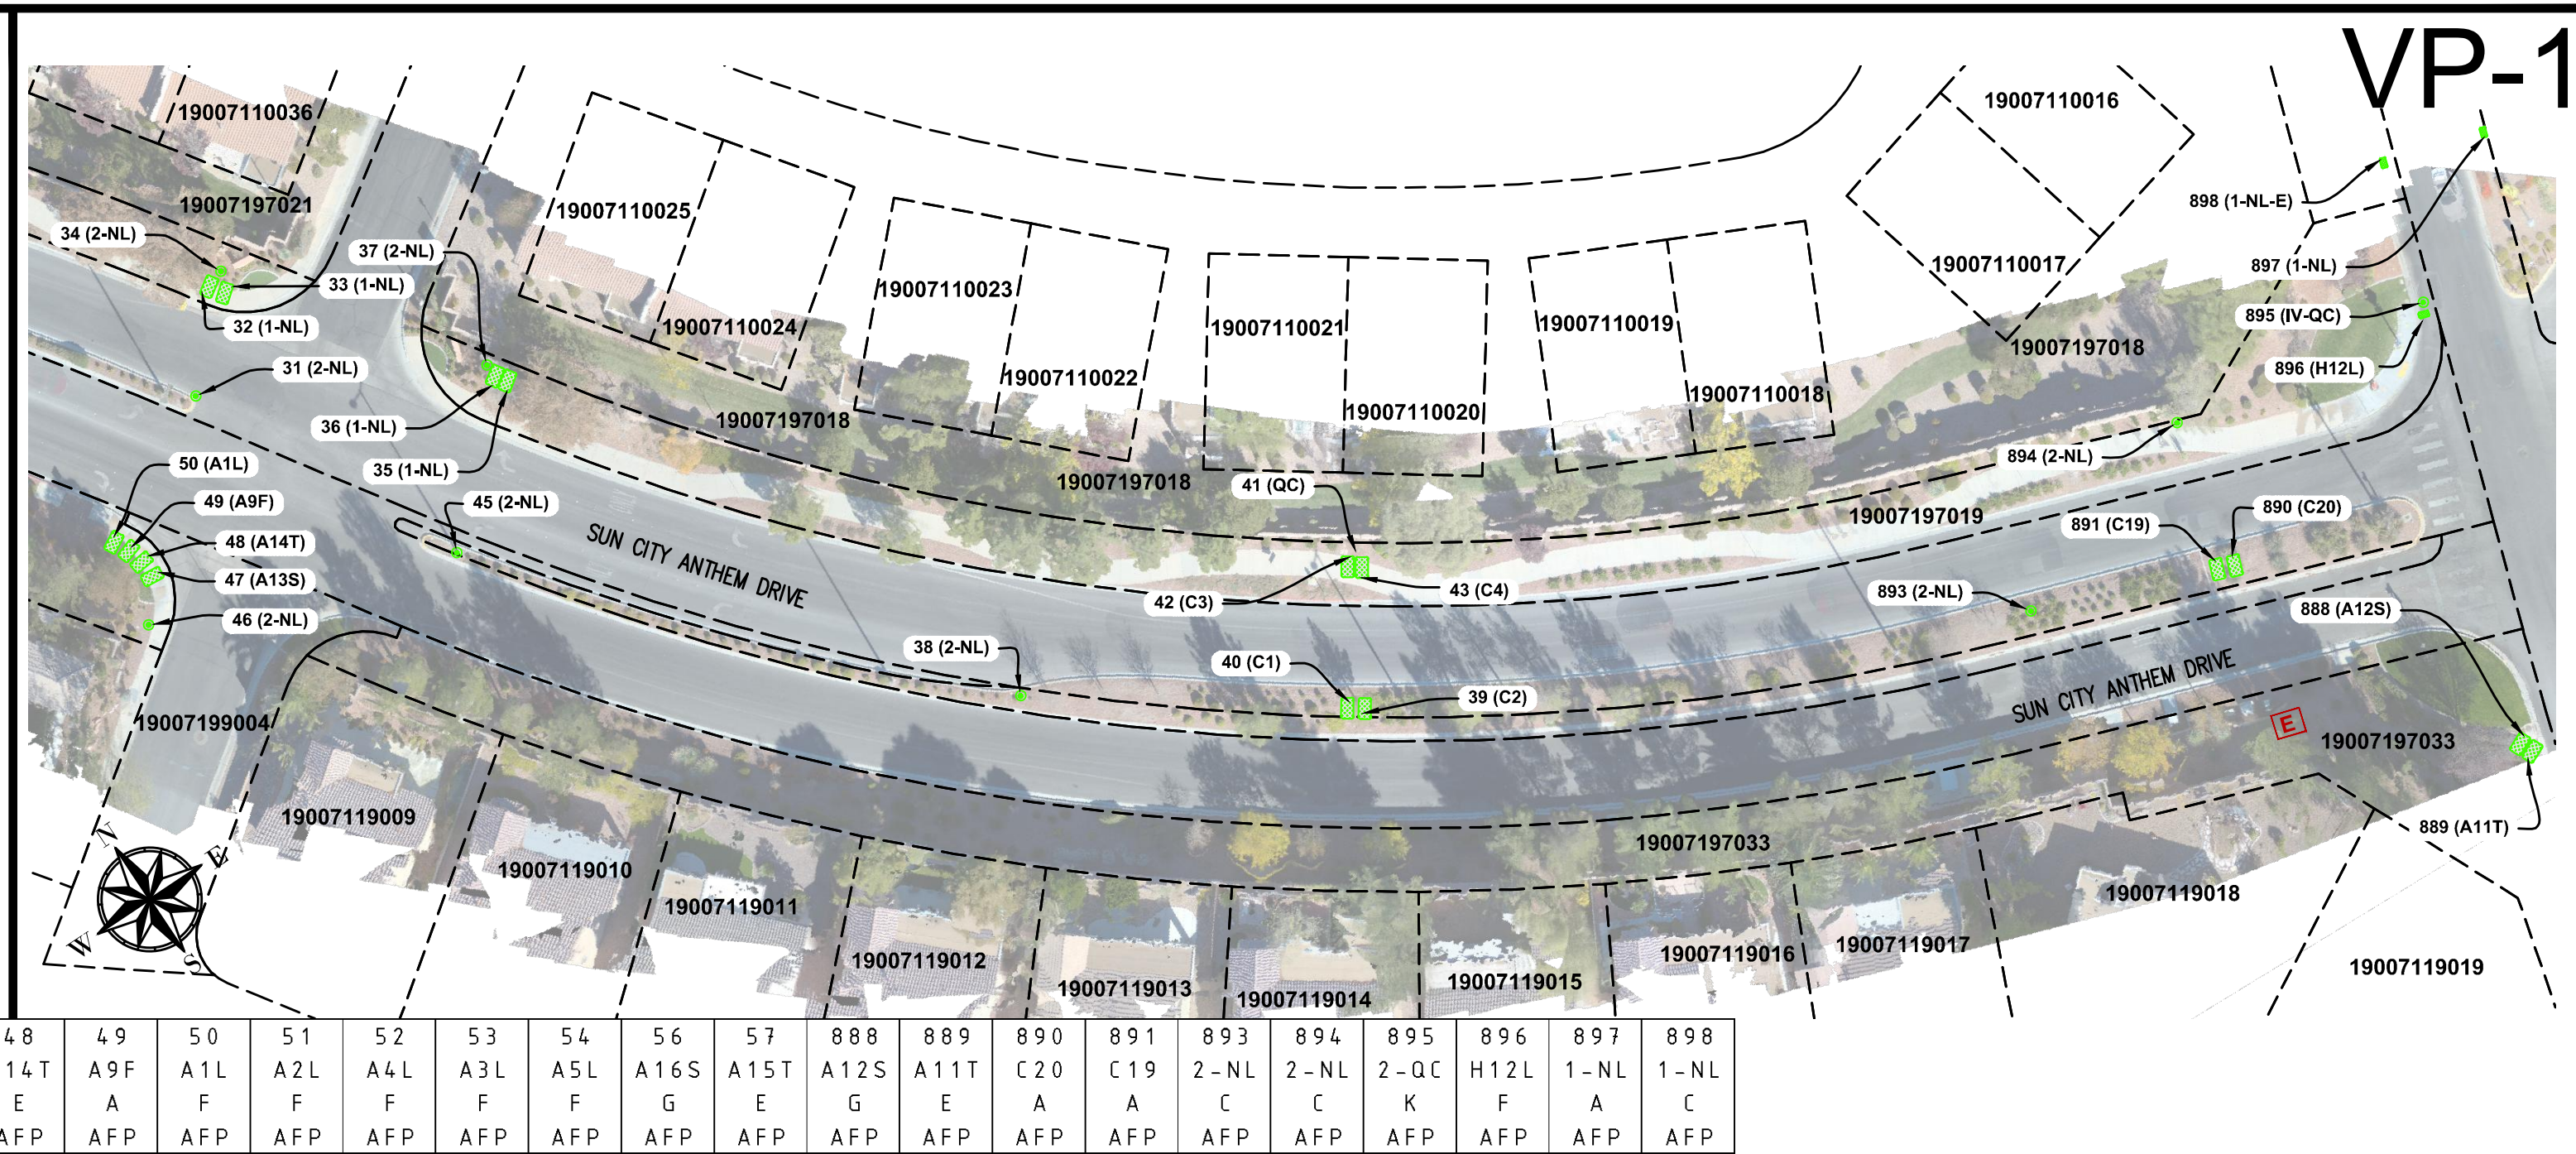


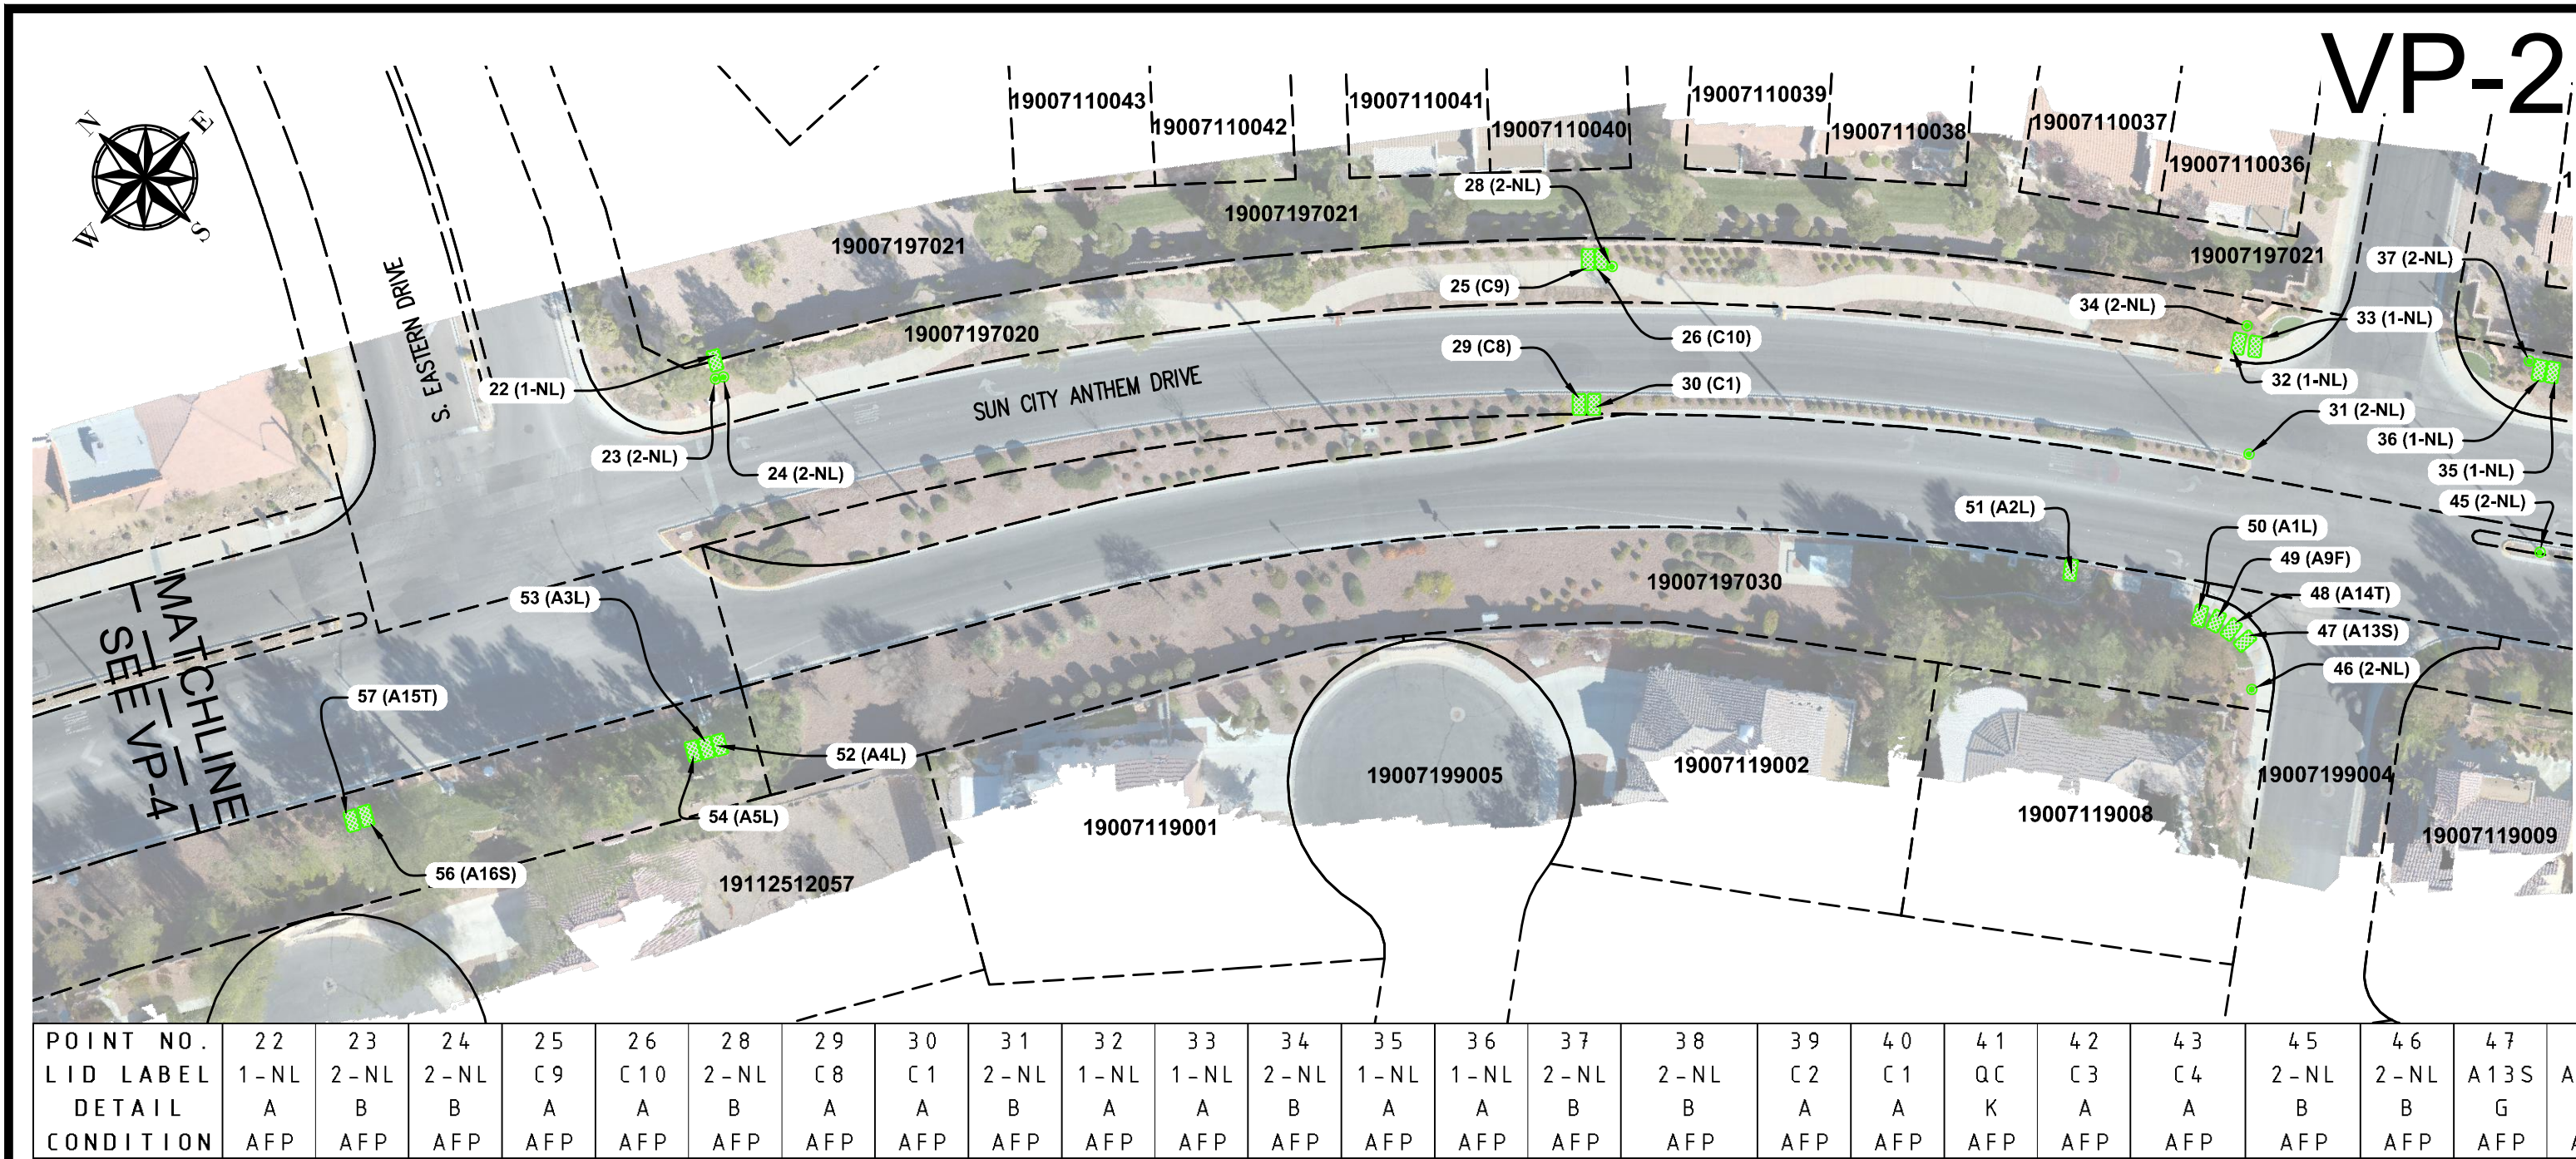

SYMBOL LEGEND



- 123-45-678-987 ANTHEM APN
- PARCEL BOUNDARY
- ELECTRIC METER
- WATER METER
- IRRIGATION CONTROL BOX
- BACKFLOW PREVENTOR
- PRESSURE REGULATOR
- REMOTE CONTROL VALVE
- MANUAL VALVE
- VALVE
- QUICK COUPLING VALVE
- FLUSH VALVE
- DRAIN VALVE
- IRRIGATION HOUSING
- IRRIGATION BOX

ABBREVIATIONS

- AFP ----- APPEARS FUNCTIONING PROPERLY
- 1-NL ----- NO LABEL (IRRIGATION BOX)
- 2-NL ----- NO LABEL (IRRIGATION CAN)
- IR CTRL ----- IRRIGATION CONTROL BOX
- RM ----- REQUIRES MAINTENANCE
- ROW ----- RIGHT OF WAY
- VP ----- VIEWPORT

GENERAL MAPPING NOTES

1. THE OWNER, SITE DEVELOPER, CONTRACTOR, AND/OR THEIR AUTHORIZED AGENTS SHALL USE THIS DOCUMENT FOR REFERENCE ONLY. THE PROPERTY INFORMATION HEREIN SHALL NOT SERVE AS A LEGAL SURVEY RECORD. THE PREPARER WILL NOT BE RESPONSIBLE FOR MISUSE OF THIS DATA SET.
2. PARCEL LINES SHOWN AS PER CLARK COUNTY ASSESSOR'S PARCEL MAPS CURRENT AS OF 12-14-18.

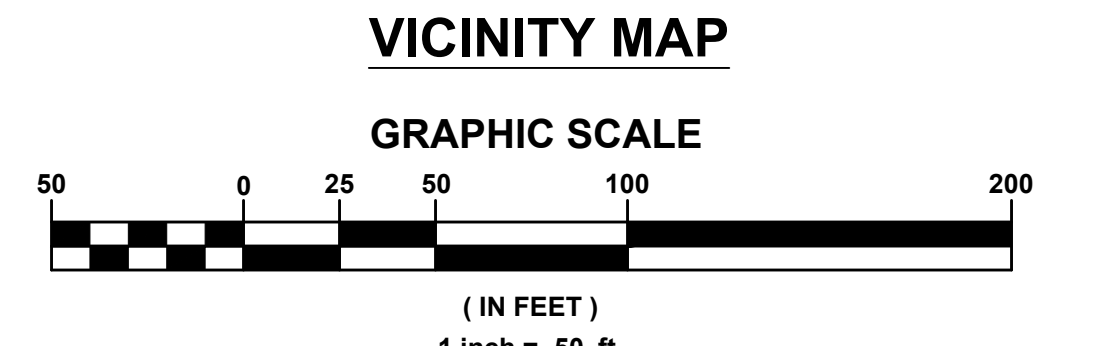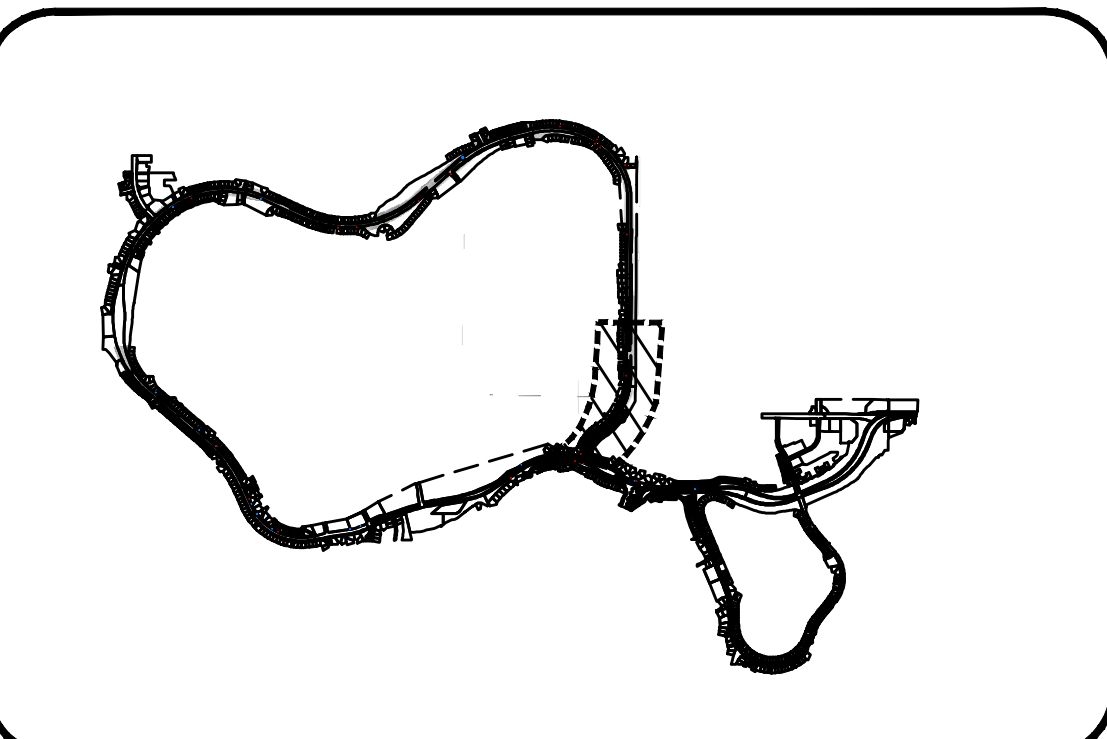

Call before you Dig

Avoid cutting underground utility lines. It's costly.

Call 811

OR

1-800-227-2600

Call before you UnderGround

Avoid cutting underground utility lines. It's costly.

Call 1-702-432-5300

FREEWAY AND ARTERIAL ROUTES OF TRANSPORTATION

Call before you Overhead

Avoid overhead power line contact. It's costly.

Call 1-702-227-2929

ANTHEM COUNCIL

LANDSCAPING PROPERTIES

WATER METERS, IRRIGATION VALVES, AND ELECTRIC METERS

PRONE TO DRONE

EXPERIENCE NEW HEIGHTS

WWW.PRONETODRONE.COM

INTEGRITY ENGINEERING

1771 E. Flamingo Rd., Suite 218-B

Las Vegas, NV 89119

Phone: 702-456-4664

emle@integrity-engineering.net

REVISION APPROVAL BLOCK

REV.	#	DATE	DESCRIPTION
01	21	19	

SCALE: 1"=50'

DRAWN BY: JA

DESIGNED BY: EF

CHECKED BY: EF

DATE: 01-21-19

JOB NO:

SHEET V1.01

2 OF 16 SHEETS

DRAWING NO.