


**LUKINS BROTHERS WATER COMPANY (LBWC) WATER SYSTEM SERVICE AREA**

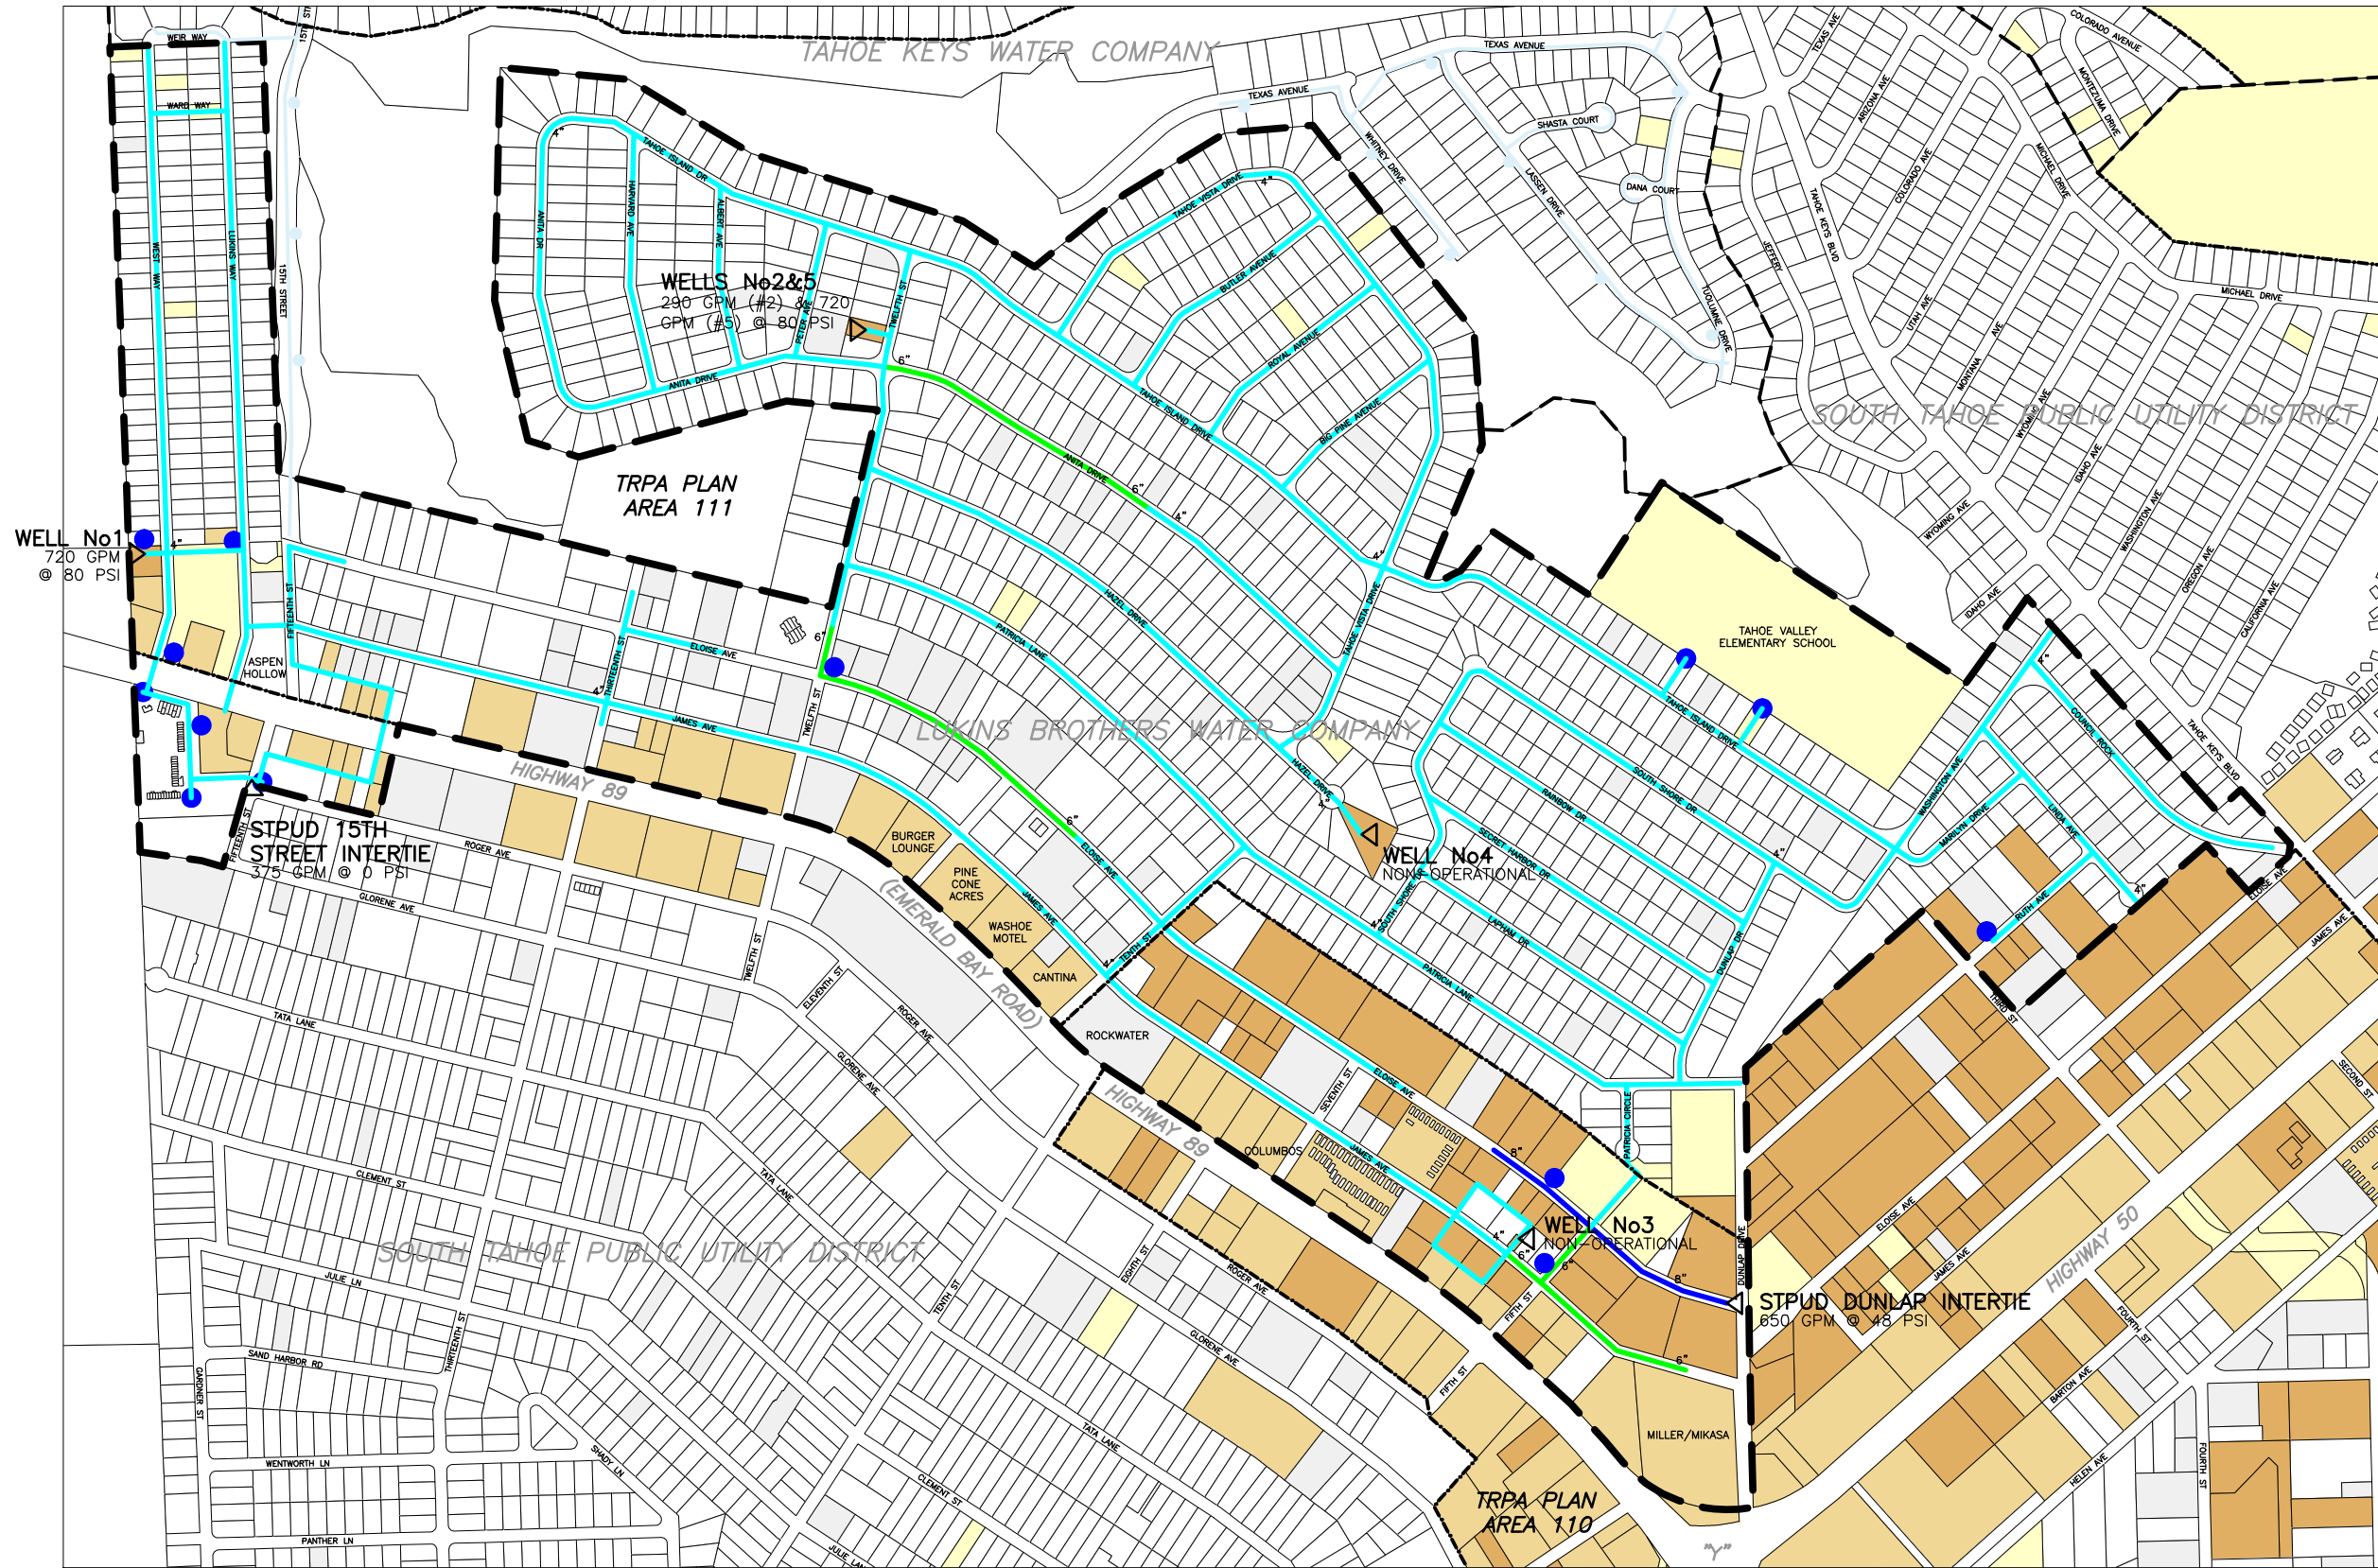

**LEGEND**

- LUKINS WATER SYSTEM
  - 4-INCH WATER LINES — 4"
  - 6-INCH WATER LINES — 6"
  - 8-INCH WATER LINES — 8"
  - FIRE HYDRANTS ●
  - WELL OR INTERTIE ◁
- LAND USE CLASSIFICATION
  - SINGLE FAMILY RESIDENTIAL
  - MULTI-FAMILY RESIDENTIAL
  - COMMERCIAL
  - INDUSTRIAL
  - MISCELLANEOUS
- STPUD-TKPOA WATER SYSTEMS
  - WATER LINES —
  - FIRE HYDRANTS ●
- PLANIMETRIC DATA
  - PARCEL BOUNDARIES
  - LUKINS BOUNDARY
  - TKPOA BOUNDARY
  - TRPA PLAN AREA BDRY

CALIFORNIA ZONE II PROJECTION, NAD83 DATUM

DATE: JUNE 3, 2013

# Water System and Service Area Boundary

<p><b>HAEN ENGINEERING</b></p> <p>1950 LAKE TAHOE BOULEVARD, SUITE 9          PO Box 550336, SOUTH LAKE TAHOE, CA 96150          TEL: (530) 541-4343          FAX: (530) 541-4461          JAMES F. HAEN P.E.          CA LICENSE #40357, NV. LICENSE #07021          HAENENG@AOL.COM</p>	<p><b>C2ME ENGINEERING</b></p> <p>2744 SANTA CLAUS DRIVE          SOUTH LAKE TAHOE, CA 96150          TEL: (530) 577-6447          FAX: (530) 577-4003          CHRISTOPHER M. TWOMEY P.E.          CA LICENSE #C049817, NV. LICENSE #13925          C2ME@SBCGLOBAL.NET</p>
---	---