


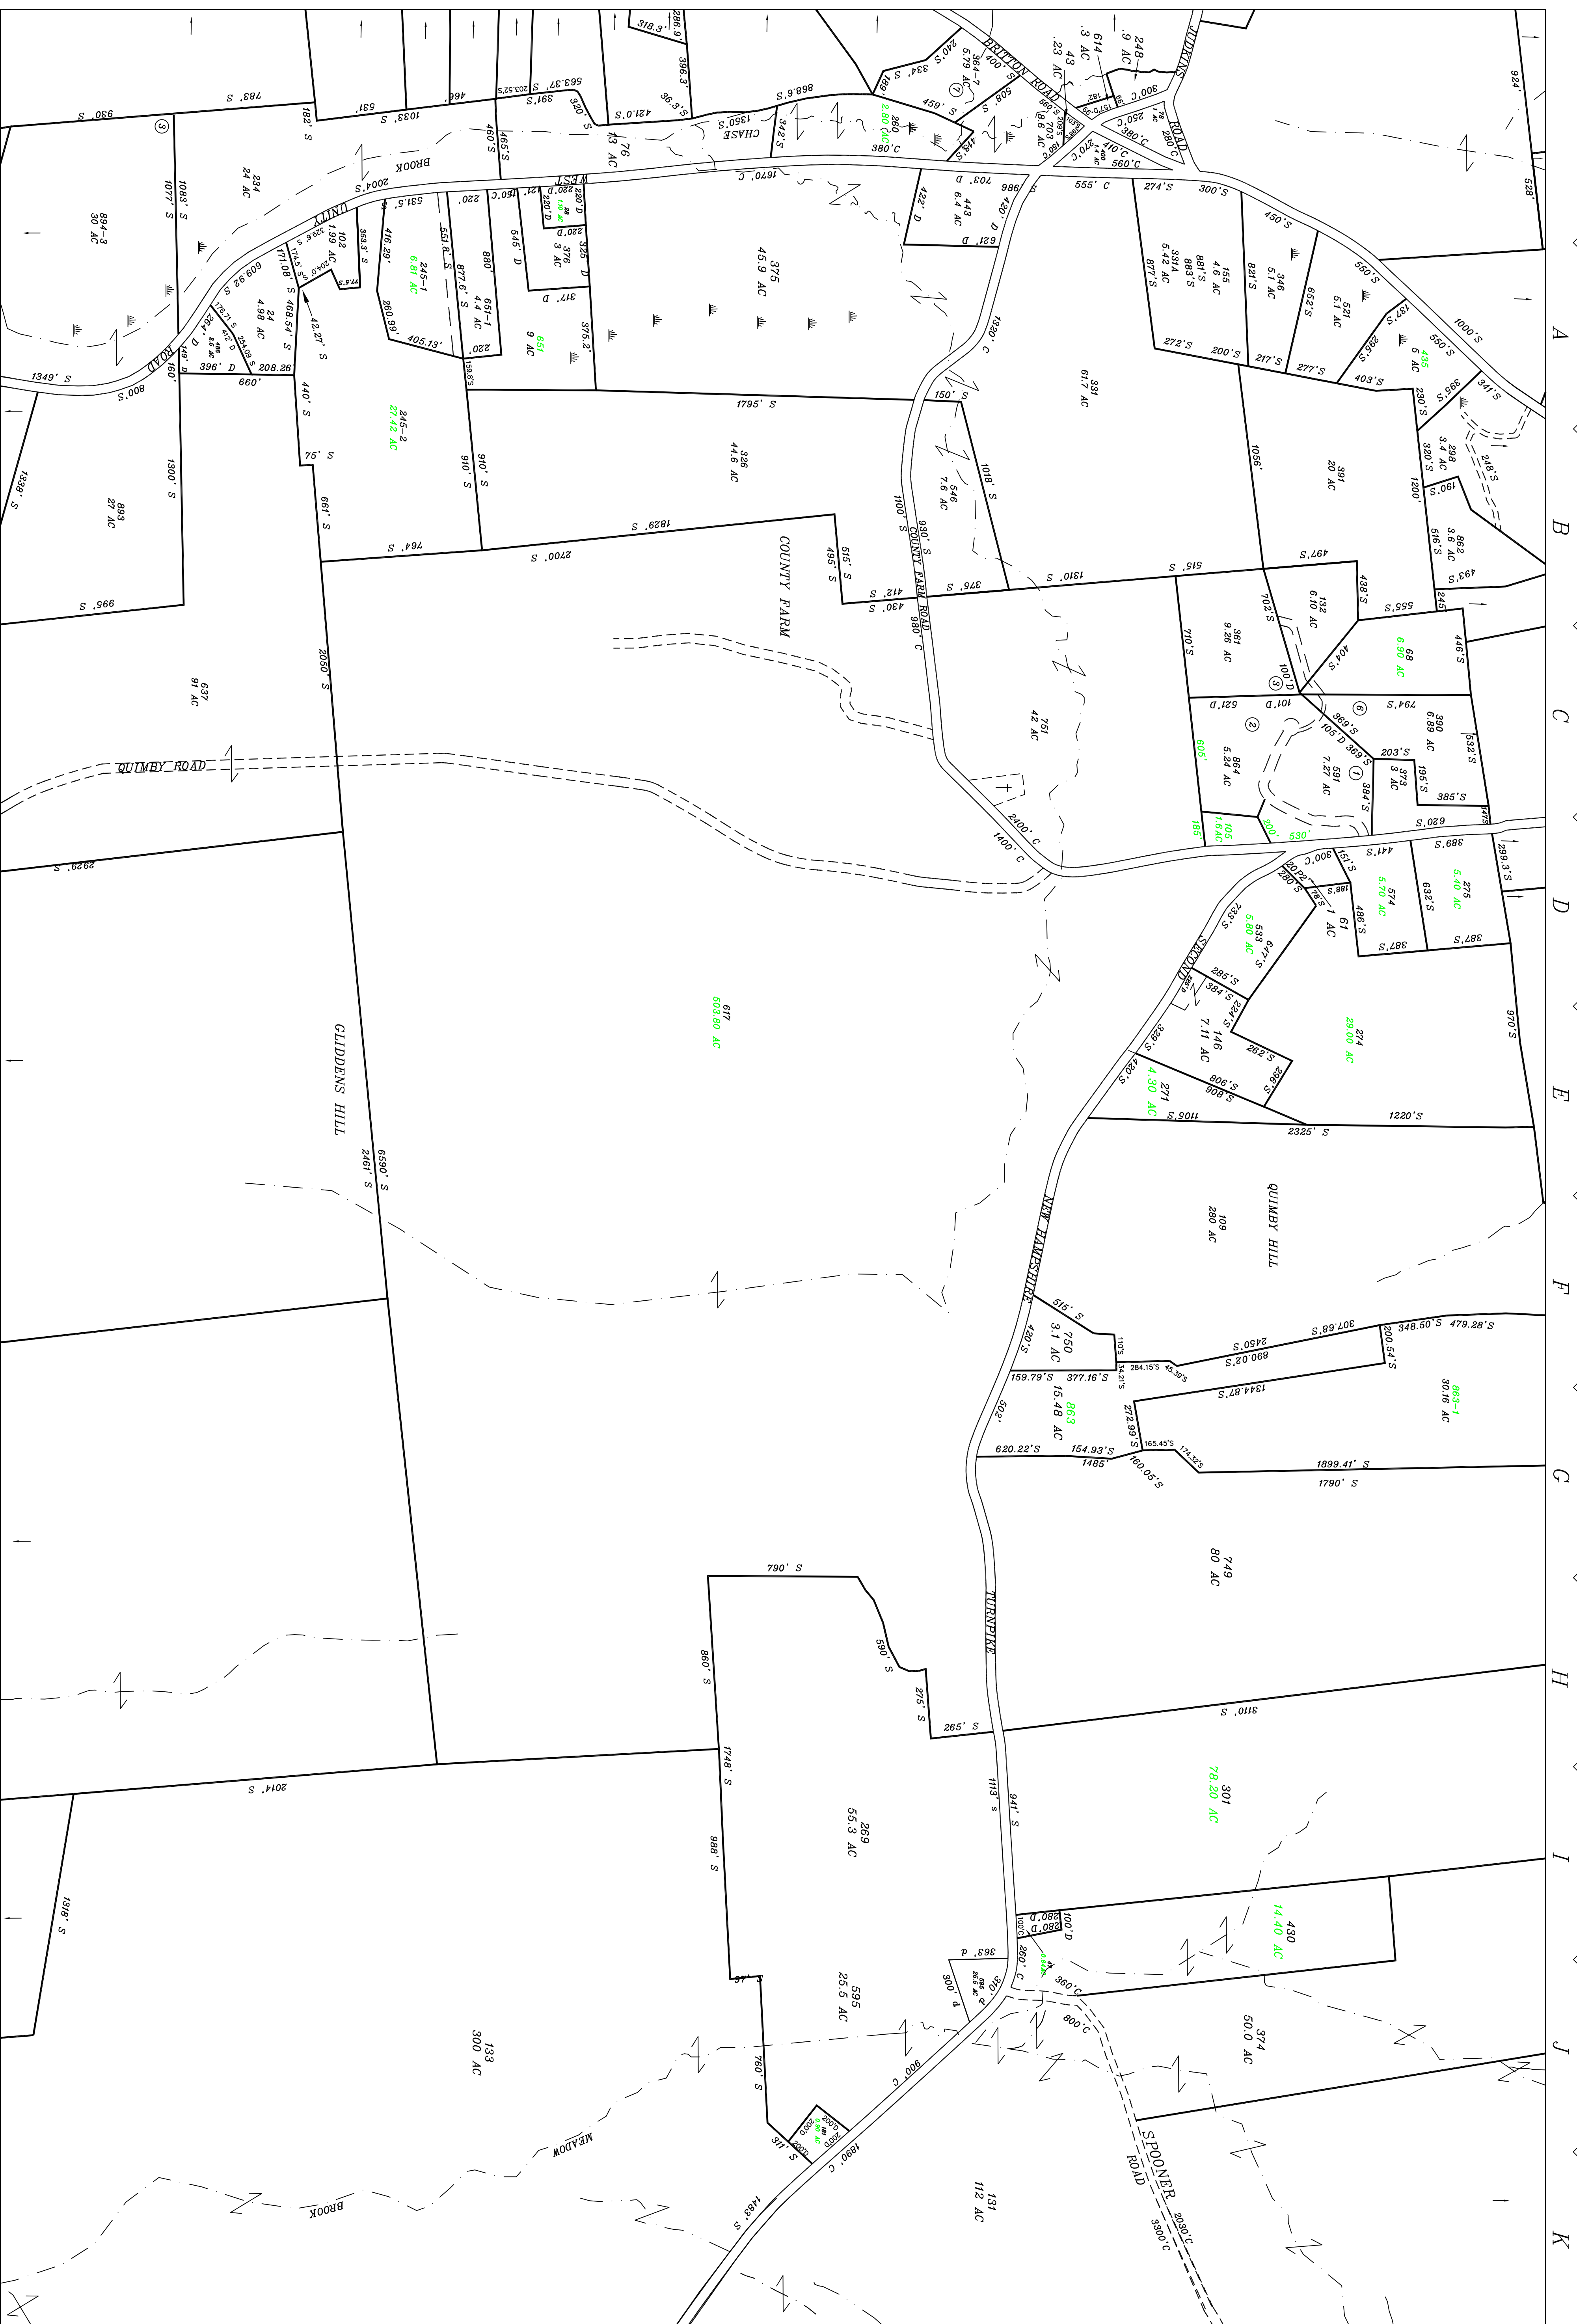



THIS IS NOT A SURVEY...
THIS MAP WAS PREPARED FOR LISTING AND
ASSESSMENT PURPOSES AND IS NOT TO BE USED
FOR DESCRIPTION OR CONVEYANCE

REVISIONS/UPDATES			
NO.	DATE	DESCRIPTION	BY

MAP INDEX		
1	2	3
5	6	7
9	10	11

LEGEND

194 = PARCEL NUMBER
36.7 AC = ACREAGE
100' = PARCEL DIMENSION
 / = COMMON OWNERSHIP
- - - - - = RIGHT OF WAY LINE
_ . _ . _ = SHORE LINE

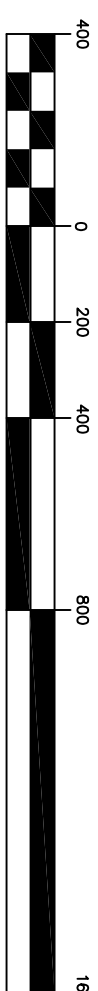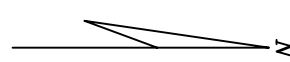

GRAPHIC SCALE

1 inch = 400 ft.
PREPARED BY
DIBERNARDO ASSOCIATES, LLC

ORTHOPHOTO MAP NUMBERS

0805002900 0805002950
0810002900 0810002950
0815002900 0815002950
0820002900 0820002950

TOWN OF UNITY

MAP 6