

25'-0"

11'-0"

12'-0"

2'-0"

6'-0"

9'-6"

9'-6"

8'-0"

VENT

AC

30 50 SH.

PATIO

H.BIB

AC

MASTER BED ROOM

9' CLG. HGT.

12'-0"

4'-6"

3'-0"

4'-6"

3-0/6-8

3-0/6-8 FIXED

2-8/6-8 PANTRY

REF

B48

B36

KITCHEN

9' CLG. HGT.

30" RANGE

33

DW

LS36

2-8/6-8

CLOSET

PR. 1-6/6-8

CLOSET

PR. 1-6/6-8

8' CLG. HGT.

2-4/6-8

LINEN

60" x 36" BATH TUB

60" VANITY

MASTER BATH RM

SLOPED CLG.

DINING

9' CLG. HGT.

DRY

WASH

2-0 / 4-6 CLO.

LAUNDRY

8' CLG. HGT.

OPEN TO ABOVE

12'-6"

2-8/6-8

UP

POWDER

2-0 / 6-8

9' CLG. HGT. FOYER

3-0/6-8

30 50 SH.

FRONT PORCH

H. BIB

3'-6"

5'-6"

3'-0"

COLUMN

COLUMN

CARPORT

1ST FL
1000 SQ. FT.

COLUMN

6'-0"


6'-0"

12'-0"

13'-0"

25'-0"

DRIVEWAY

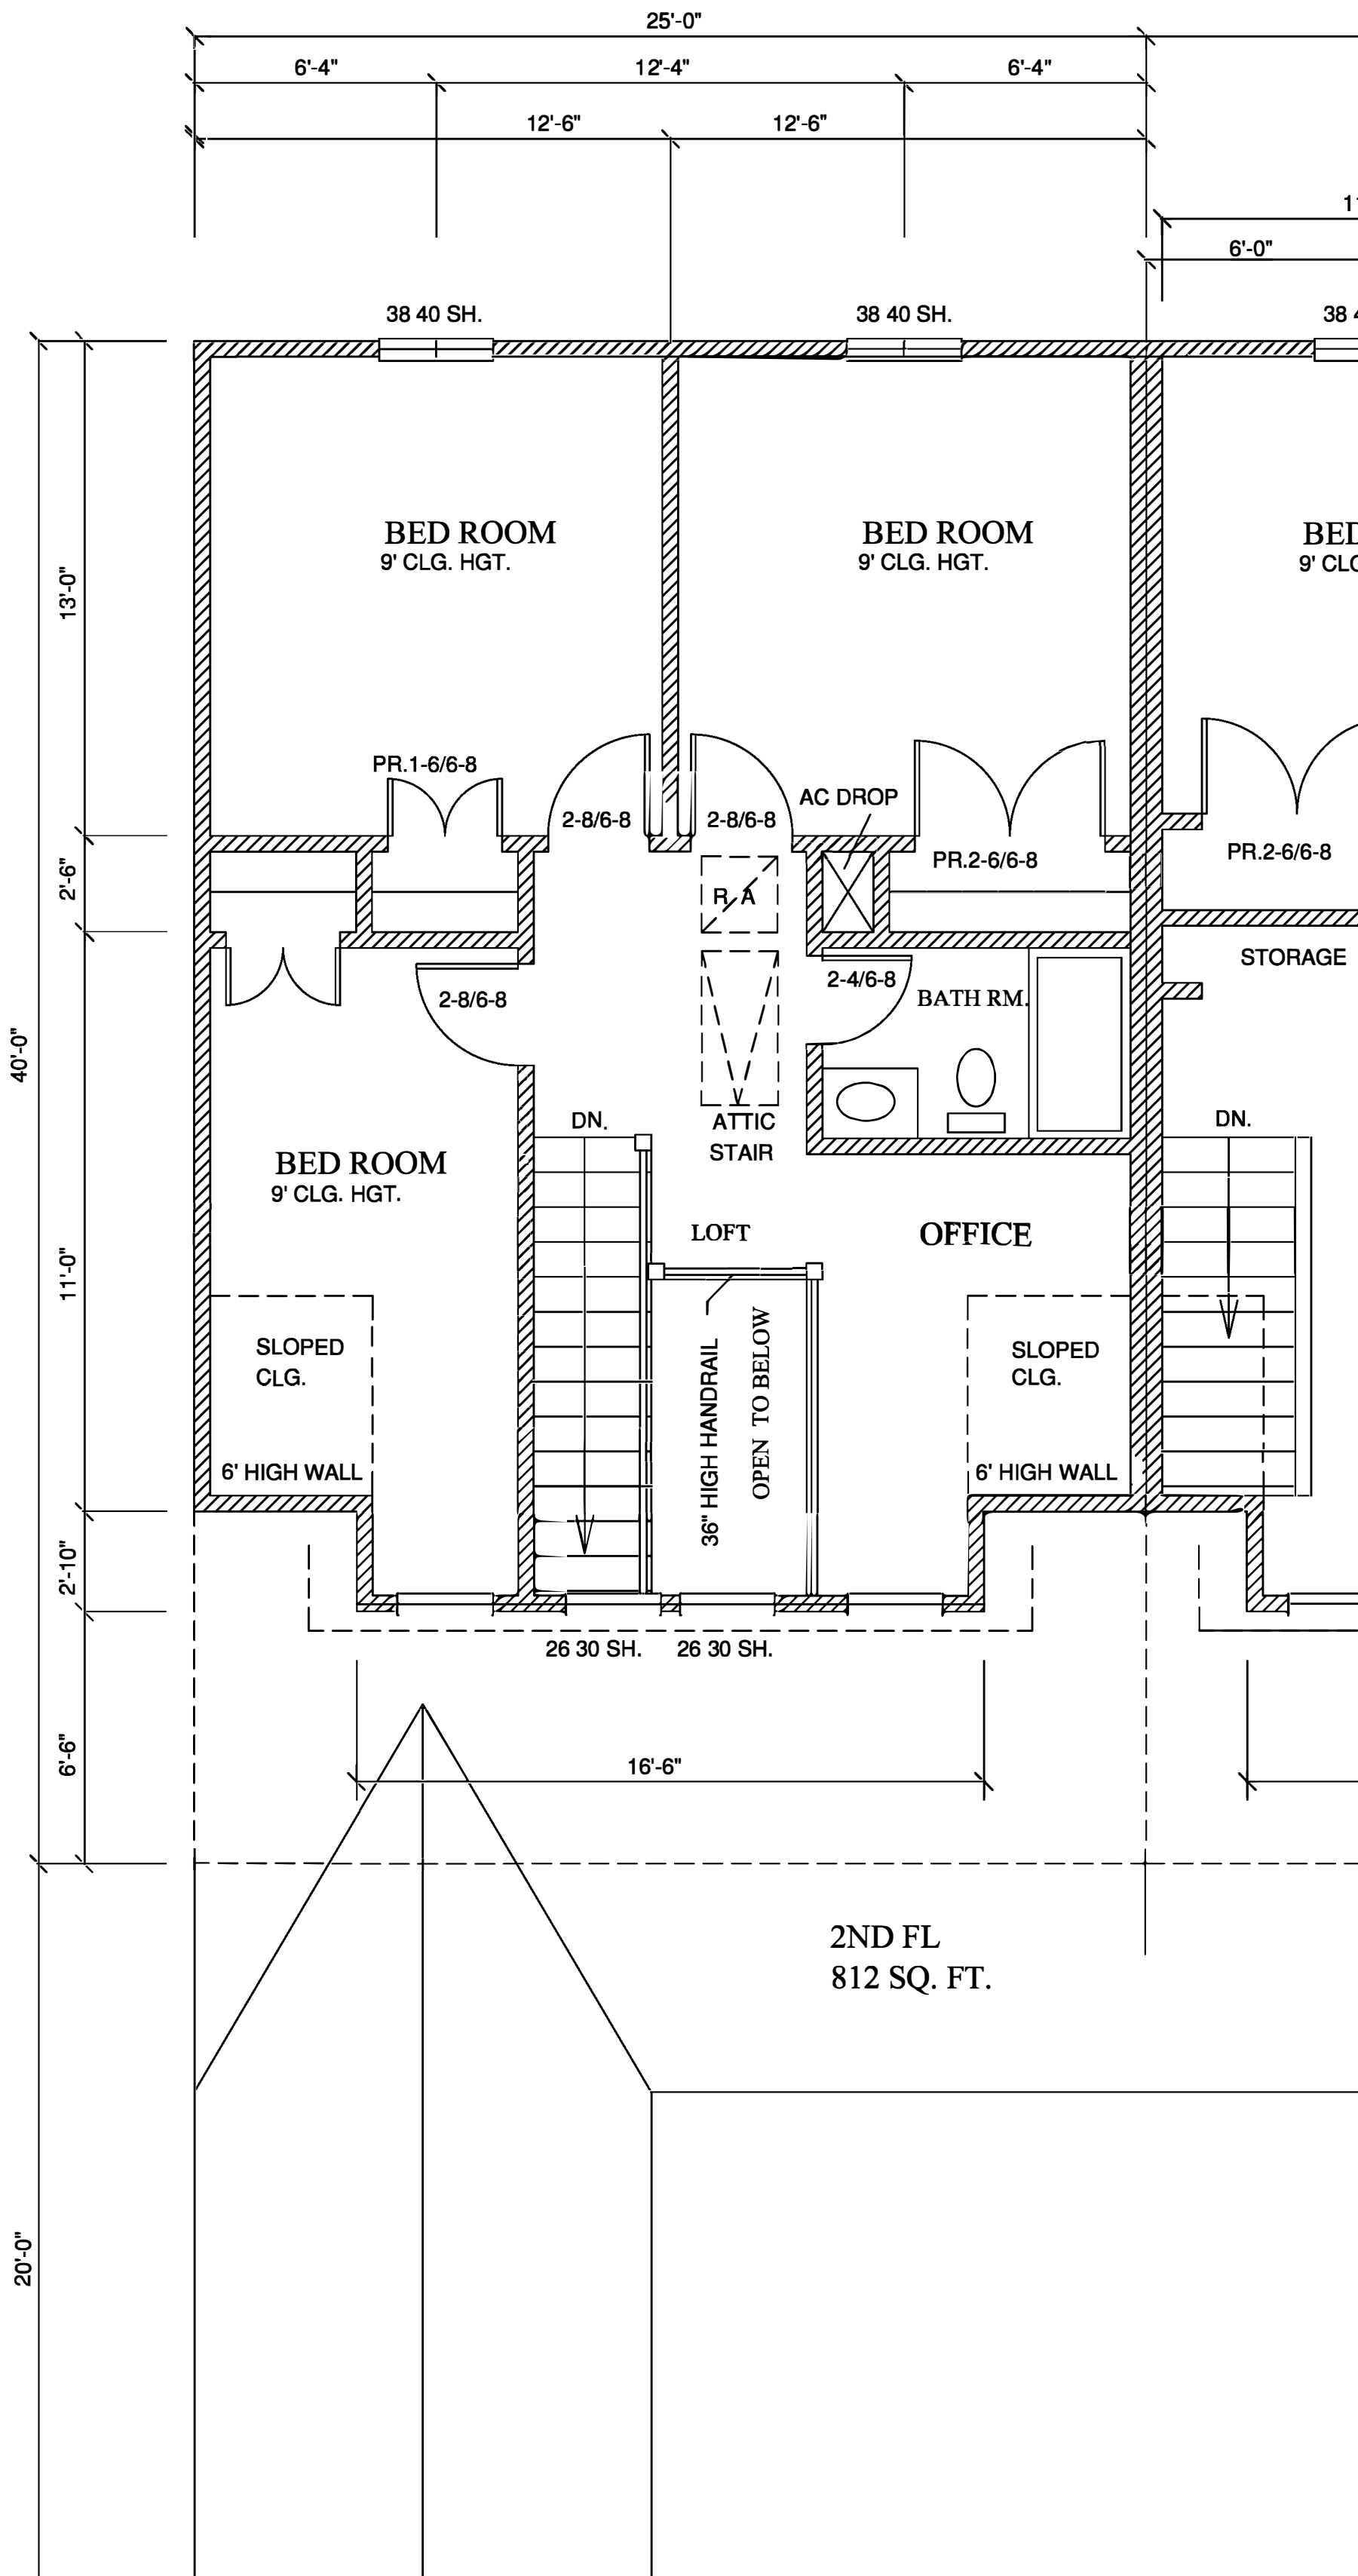

BED ROOM
9' CLG. HGT.

BED ROOM
9' CLG. HGT.

BED
9' CLG.

PR.1-6/6-8

AC DROP

PR.2-6/6-8

PR.2-6/6-8

STORAGE

BATH RM.

BED ROOM
9' CLG. HGT.

OFFICE

SLOPED CLG.

SLOPED CLG.

6' HIGH WALL

6' HIGH WALL

LOFT

36" HIGH HANDRAIL
OPEN TO BELOW

DN.

DN.

ATTIC STAIR

26 30 SH.

26 30 SH.

2ND FL
812 SQ. FT.

20'-0"

40'-0"

13'-0"

11'-0"

2'-10"

6'-6"

2'-6"

25'-0"

6'-4"

12'-4"

6'-4"

12'-6"

12'-6"

6'-0"

38 40 SH.

38 40 SH.

38 40 SH.

16'-6"