
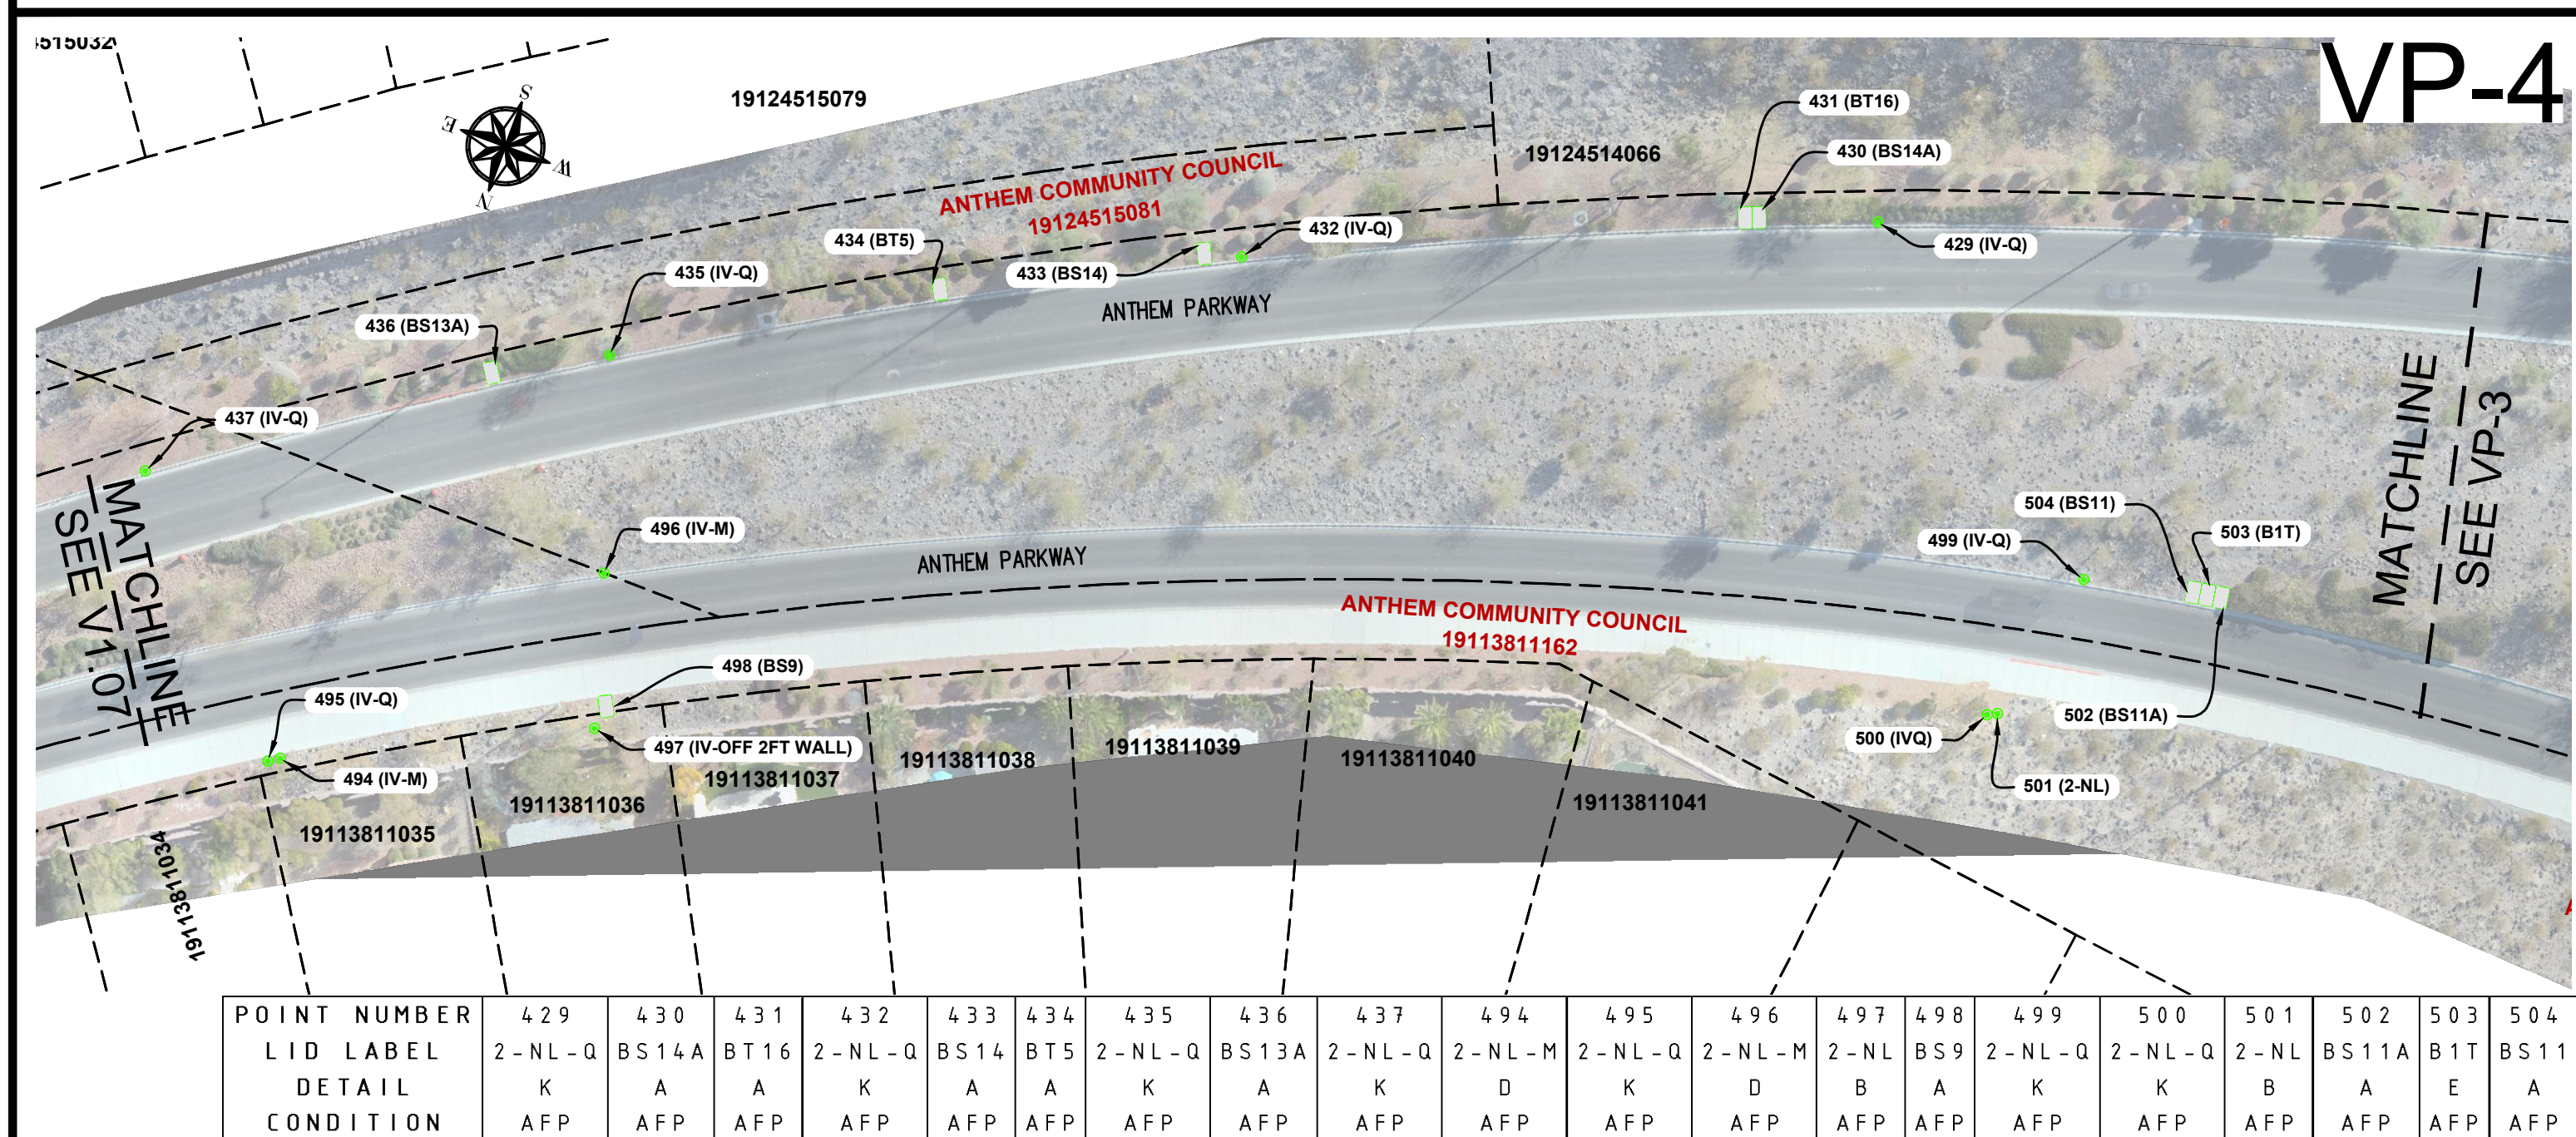
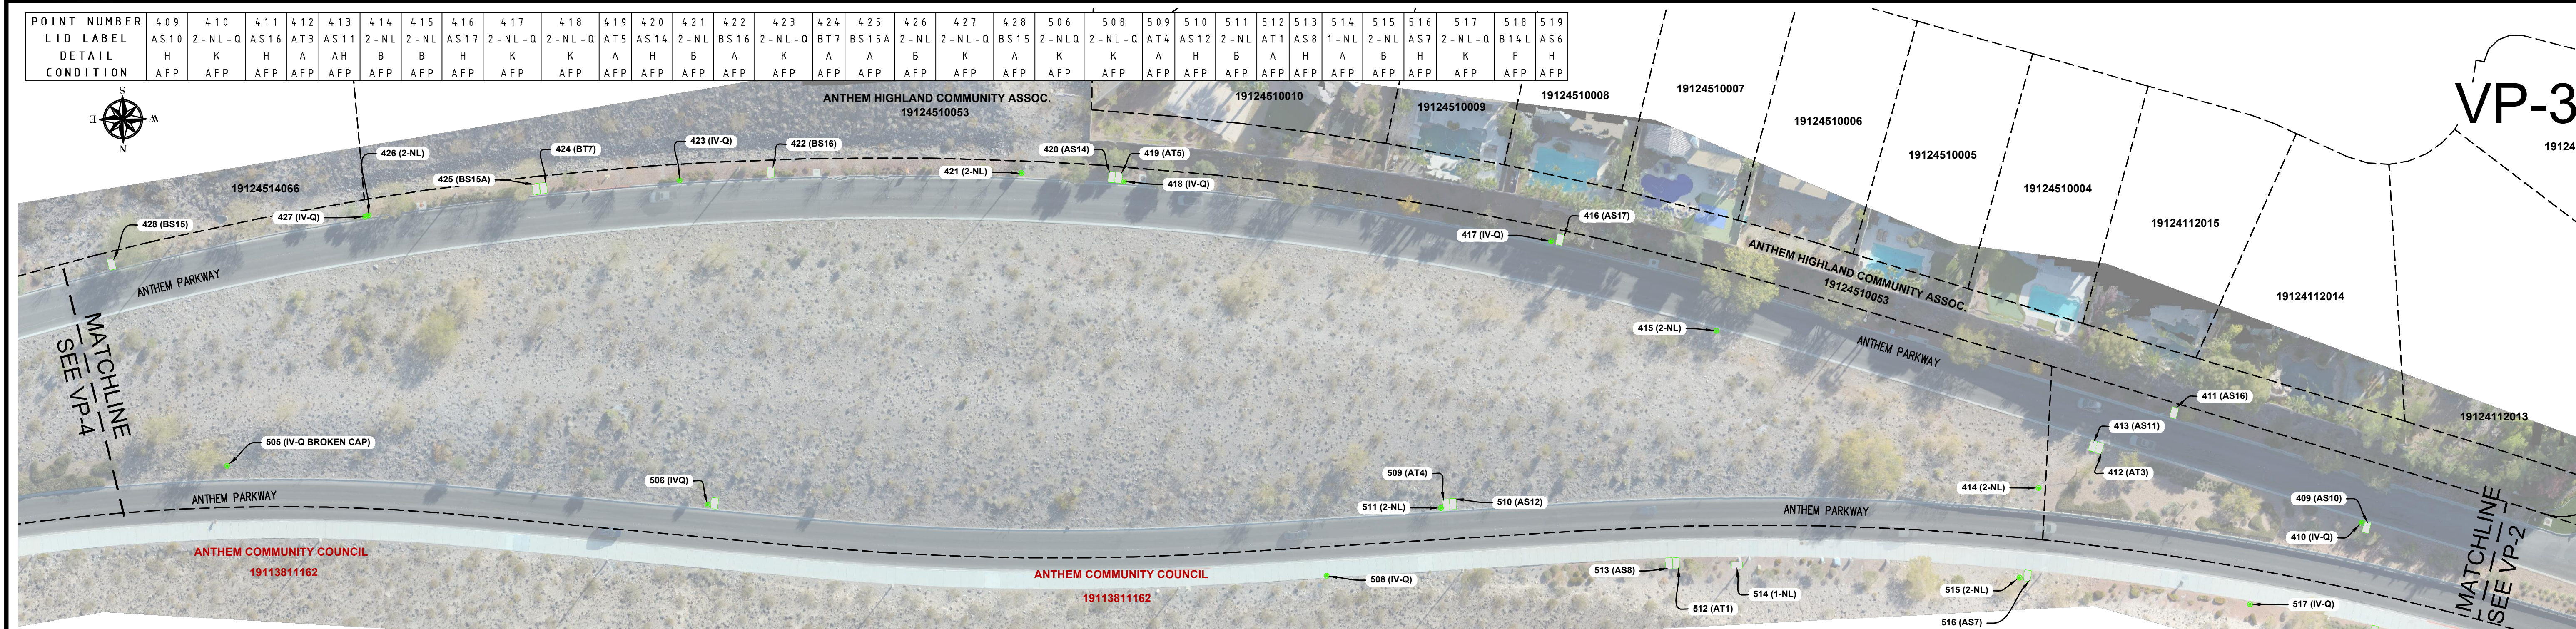
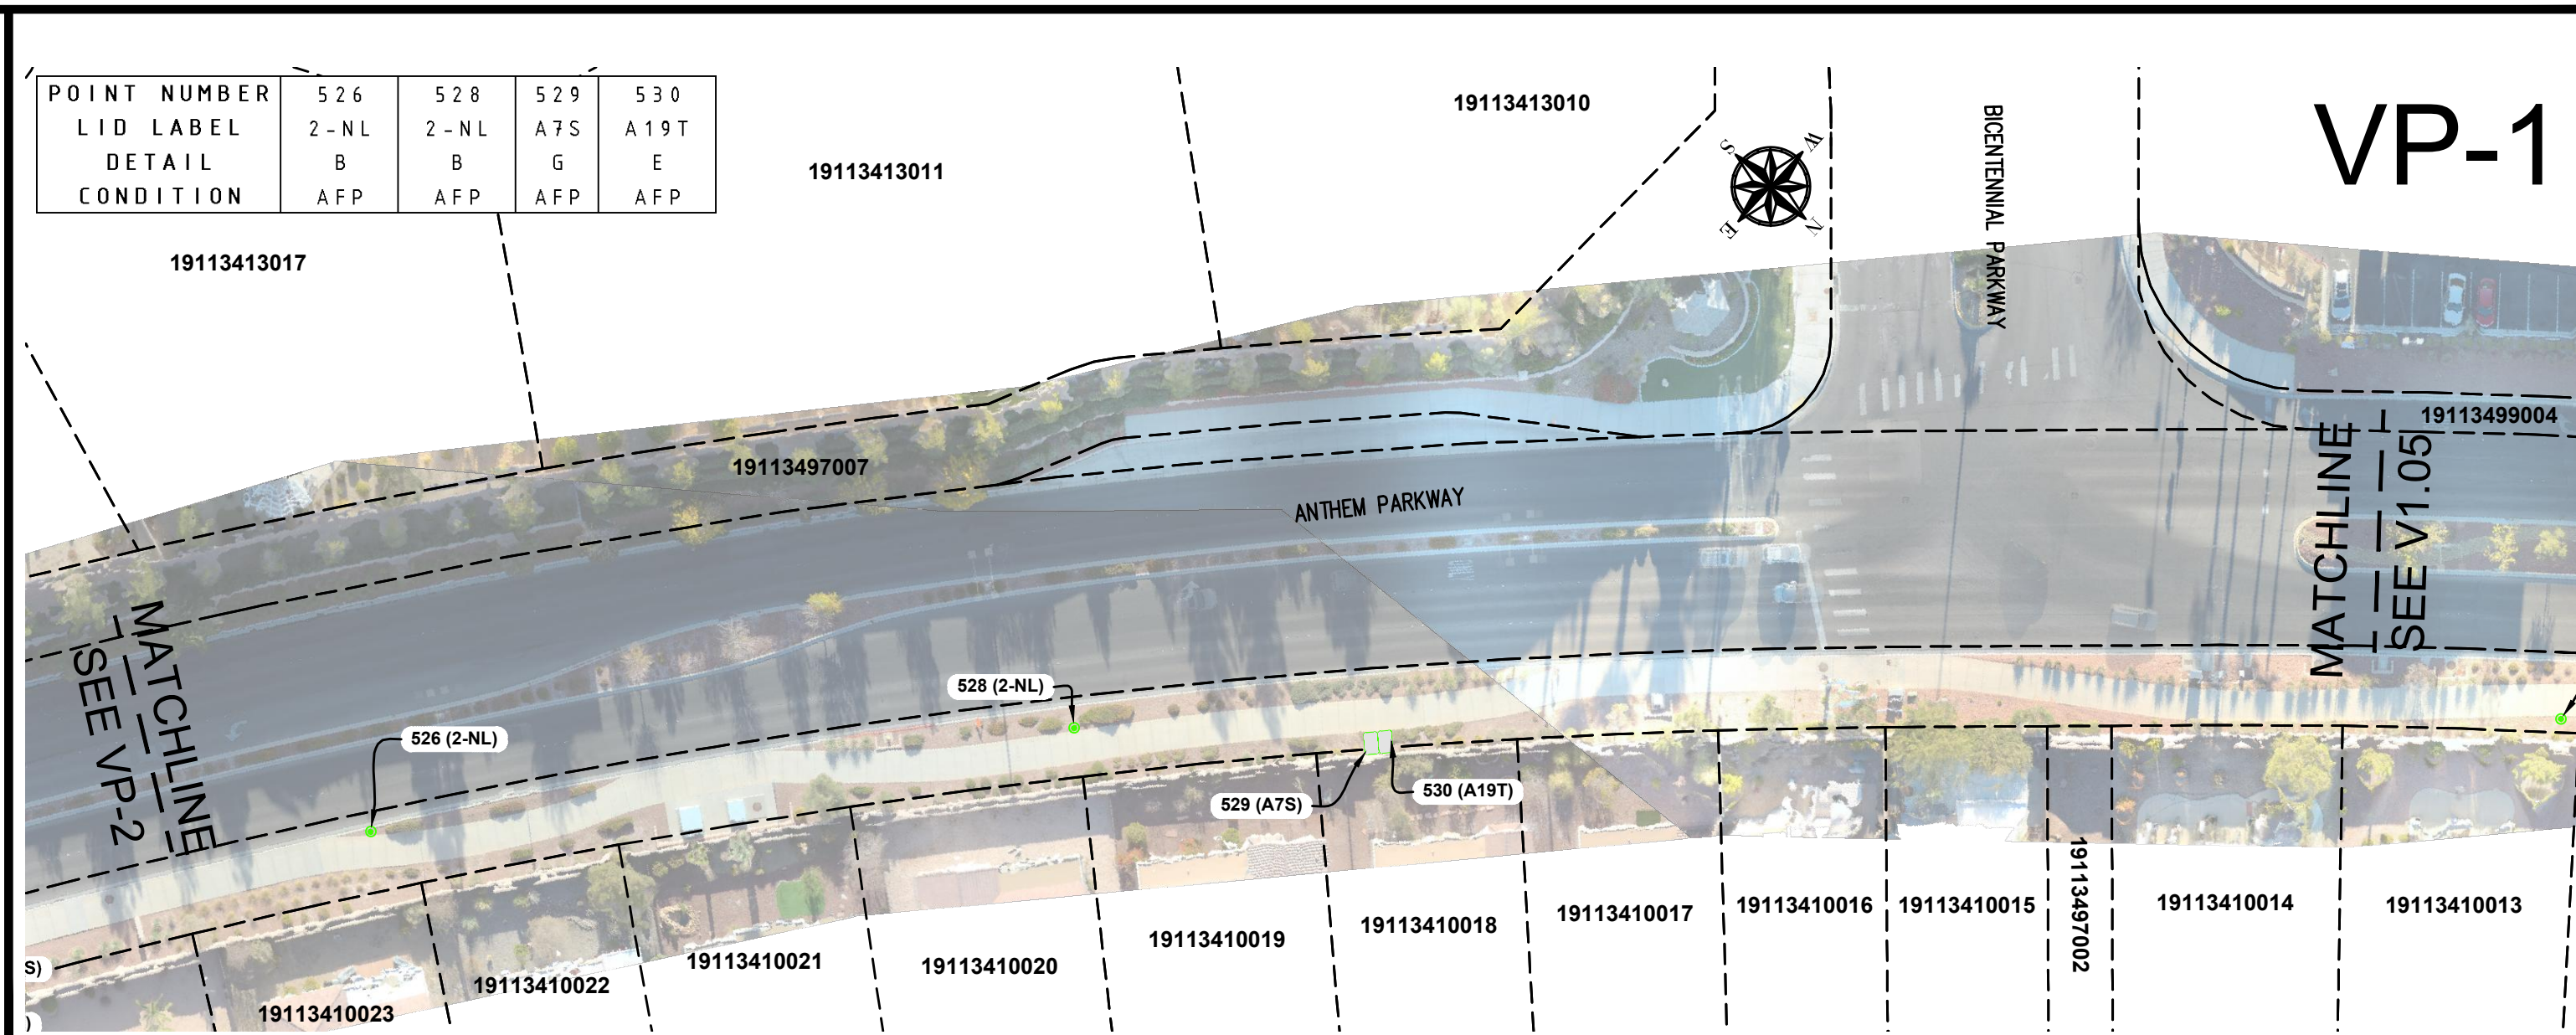


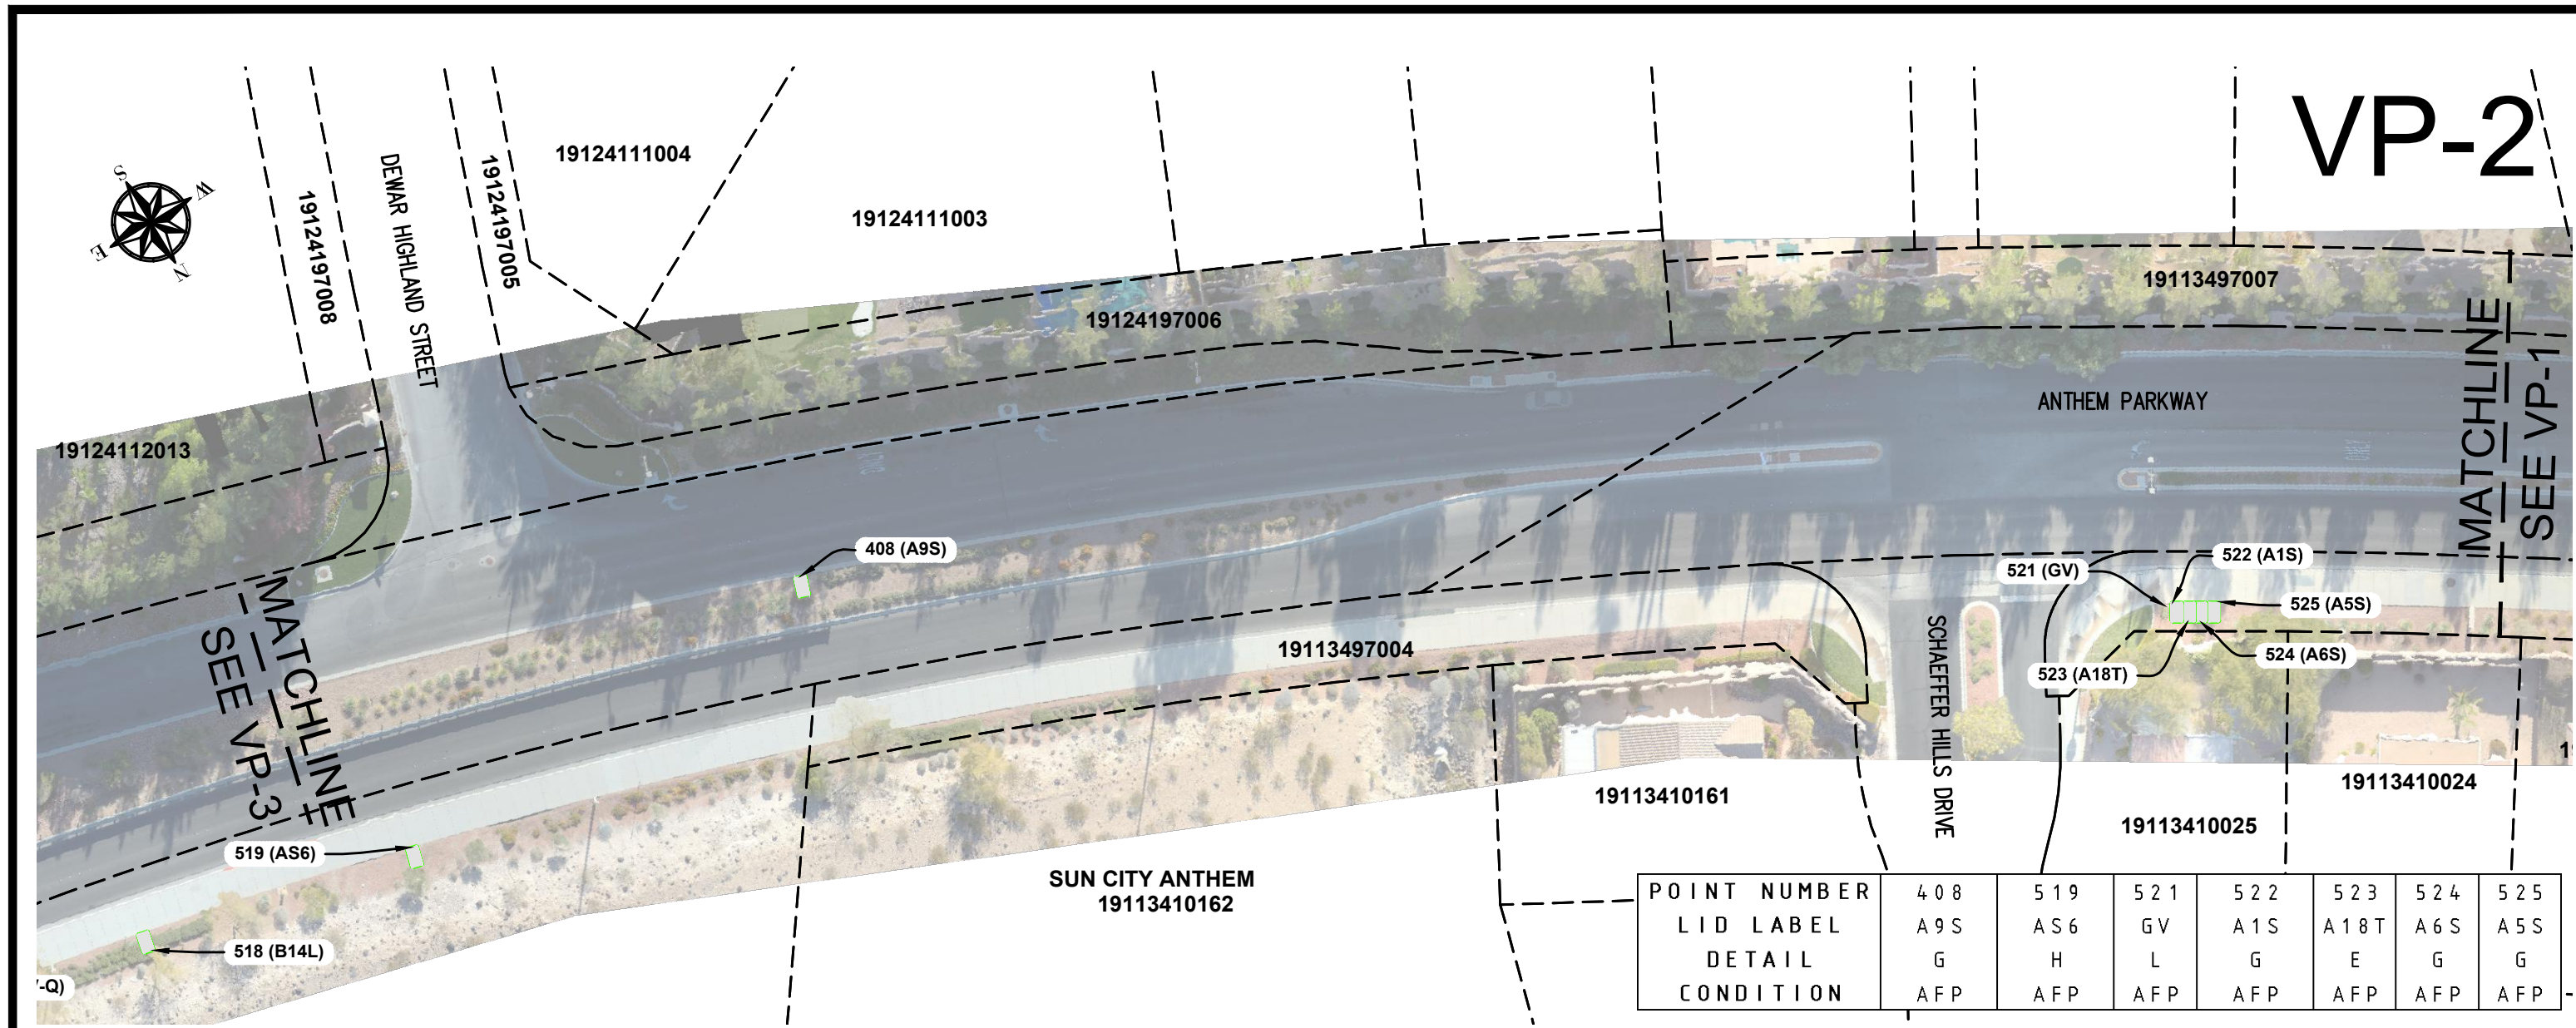

SYMBOL LEGEND



- 123-45-678-987 ANTHEM APN
- PARCEL BOUNDARY
 - ELECTRIC METER
 - WATER METER
 - IRRIGATION CONTROL BOX
 - BACKFLOW PREVENTOR
 - PRESSURE REGULATOR
 - REMOTE CONTROL VALVE
 - MANUAL VALVE
 - VALVE
 - QUICK COUPLING VALVE
 - FLUSH VALVE
 - DRAIN VALVE
 - IRRIGATION HOUSING
 - IRRIGATION BOX

ABBREVIATIONS

- AFP ----- APPEARS FUNCTIONING PROPERLY
1-NL ----- NO LABEL (IRRIGATION BOX)
2-NL ----- NO LABEL (IRRIGATION CAN)
IR CTRL ----- IRRIGATION CONTROL BOX
RM ----- REQUIRES MAINTENANCE
ROW ----- RIGHT OF WAY
VP ----- VIEWPORT

GENERAL MAPPING NOTES

- THE OWNER, SITE DEVELOPER, CONTRACTOR, AND/OR THEIR AUTHORIZED AGENTS SHALL USE THIS DOCUMENT FOR REFERENCE ONLY. THE PROPERTY INFORMATION HEREIN SHALL NOT SERVE AS A LEGAL SURVEY RECORD. THE PREPARER WILL NOT BE HELD RESPONSIBLE FOR MISUSE OF THIS DATA SET.
- PARCEL LINES SHOWN AS PER CLARK COUNTY ASSESSOR'S PARCEL MAPS CURRENT AS OF 12-14-18.

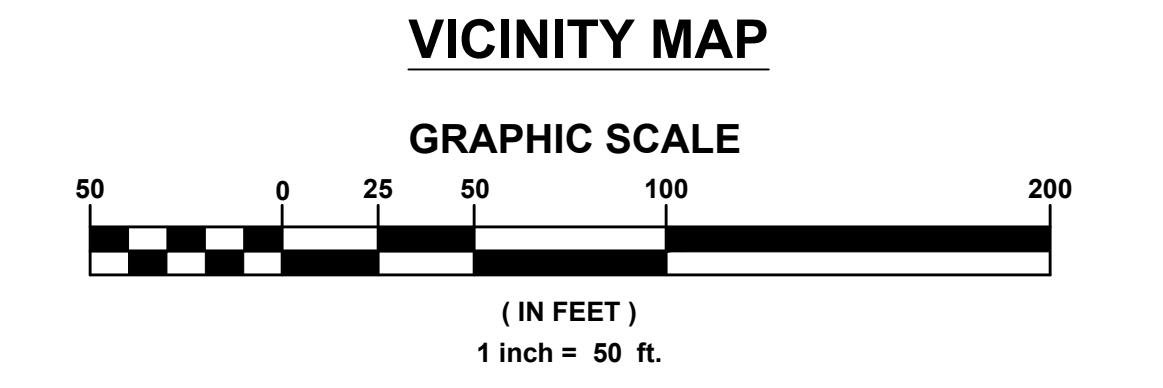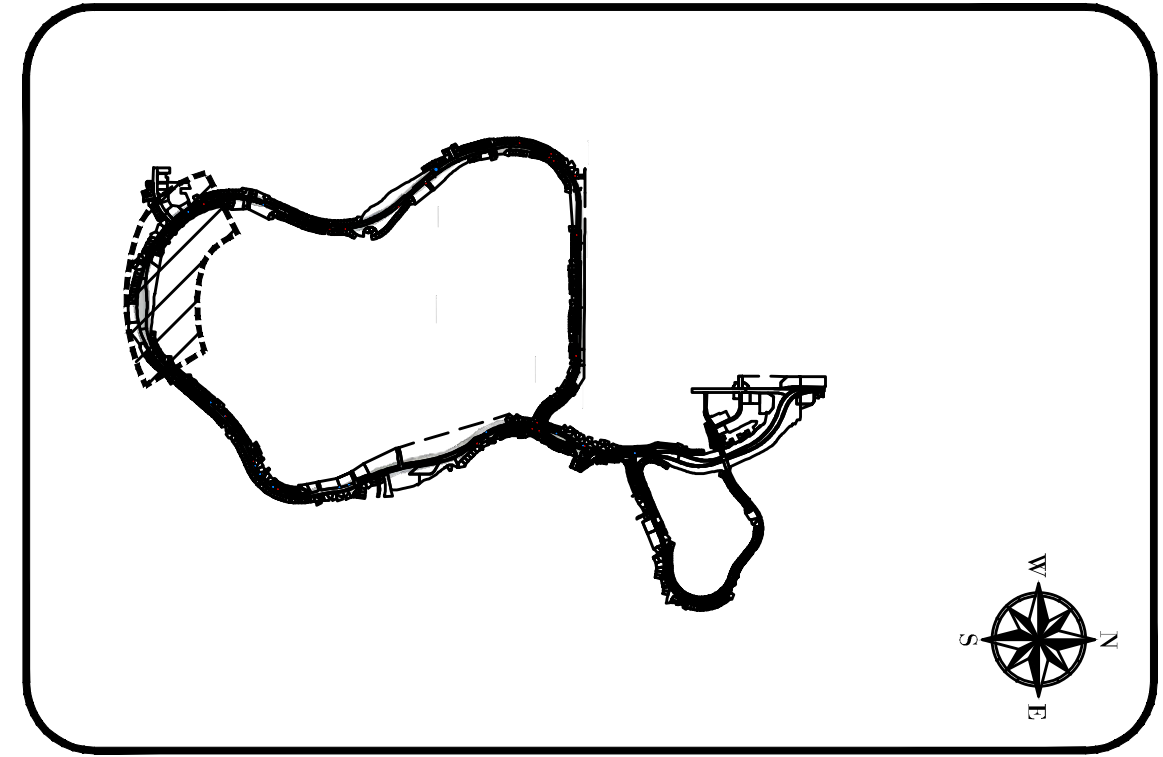

Call before you Dig
811
1-800-227-2600

Call before you UnderGround
1-702-432-5300

Call before you Overhead
1-702-227-2929

ANTHEM COUNCIL
LANDSCAPING PROPERTIES
WATER METERS, IRRIGATION VALVES,
AND ELECTRIC METERS

SHEET
V1.06
7 OF 18 SHEETS
DRAWING NO.

REVISION APPROVAL BLOCK

REV.	DATE	BY	DESCRIPTION
03-21-19			

SCALE: 1"=50'

DRAWN BY: JA
DESIGNED BY: EF
CHECKED BY: EF
DATE: 03-21-19
JOB NO:

PRONE TO DRONE
EXPERIENCE NEW HEIGHTS
WWW.PROMETODRONE.COM

INTEGRITY ENGINEERING
1771 E. Flamingo Rd., Suite 218-B
Las Vegas, NV 89119
Phone: 702-456-4664
email: integrity-engineering.net