


FIRST FLOOR - FLOOR PLAN
1/4" = 1'-0"

TOTAL LIVING AREA	2532 S.F.
FIRST FLOOR LIVING	1404 S.F.
SECOND FLOOR LIVING	1128 S.F.
COVERED PORCH	148 S.F.
DECK	72 S.F.
GARAGE	407 S.F.
PORCH	135 S.F.
TOTAL CONSTR	3295 S.F.
LESS FRONT PORCH/BALCONY	3088 S.F.
FLOOR AREA GROSS PLUS GARAGE	2939 S.F.

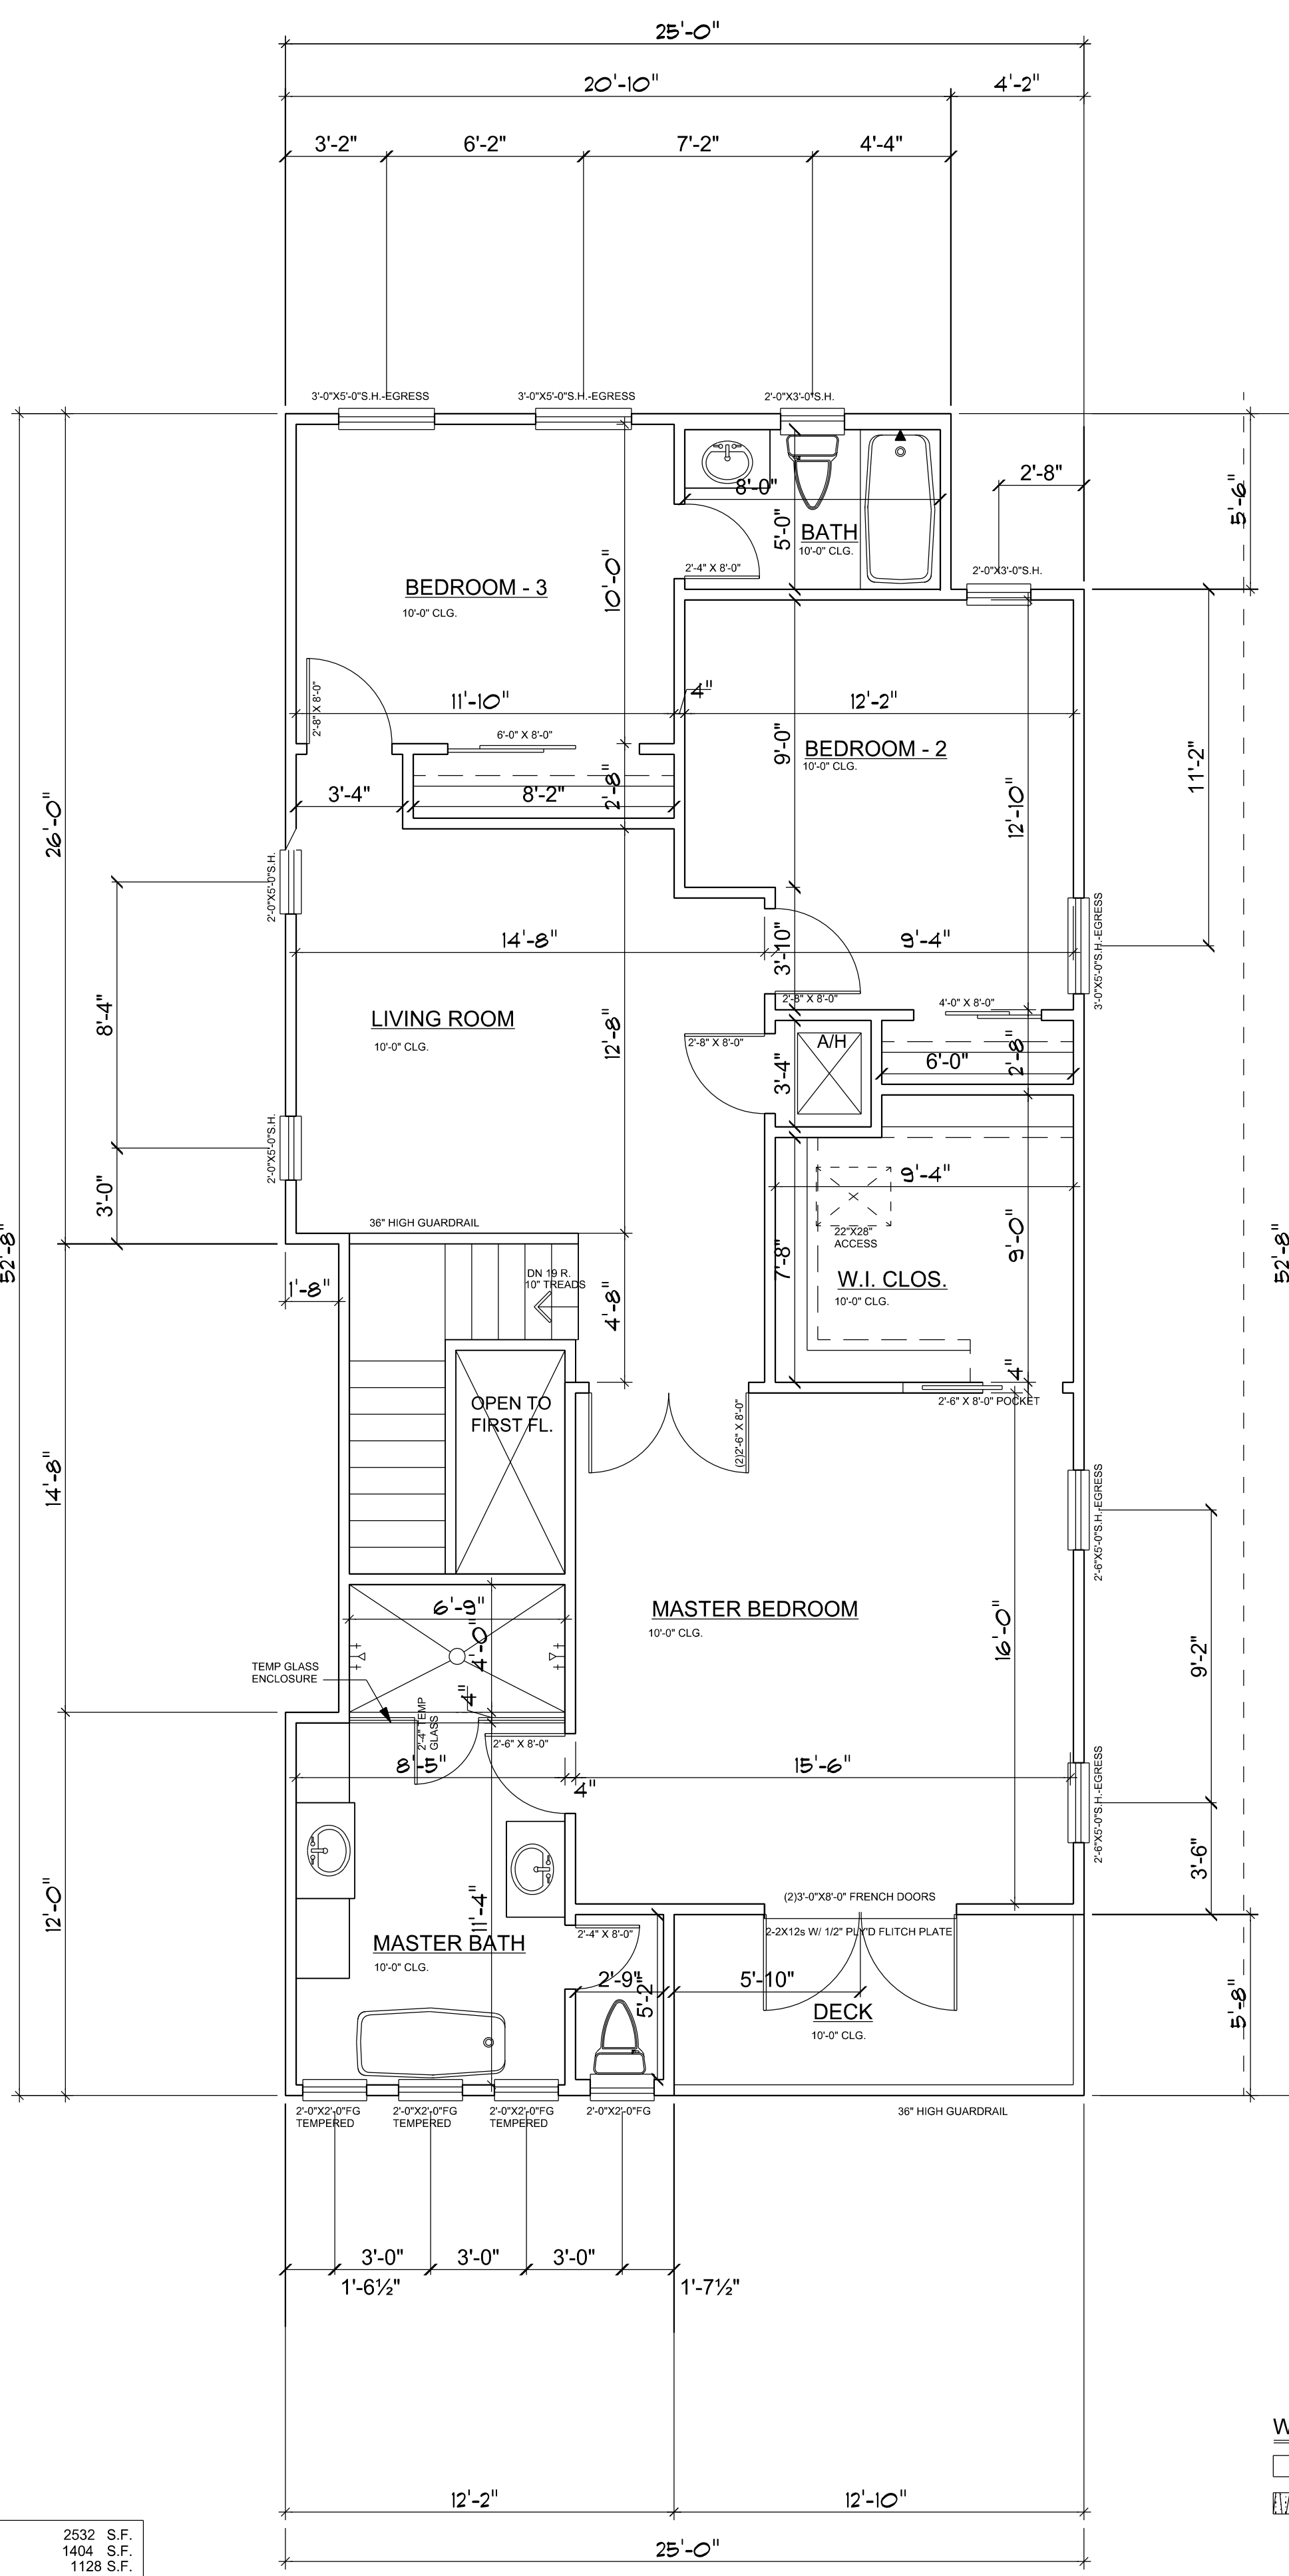

SECOND FLOOR - FLOOR PLAN
1/4" = 1'-0"

WALL CONSTRUCTION LEGEND

[Symbol]	2" X WD. FRAME WALL
[Symbol]	8" X 8" X 16" CONC. BLOCK WALL