


BUCKHORN VALLEY P.U.D.
 Town Approved Preliminary Plan
"Conceptual Plat- Overall Plan View"
 dated April, 2000

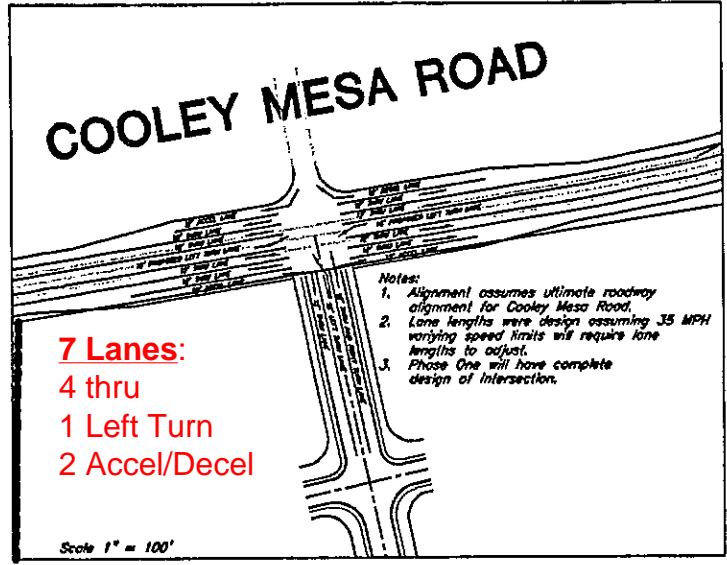


Previous Buckhorn Valley Filings Platted and constructed

Was multi-family changed to single family

NOTE: Shaded phase boundaries are not "Survey-Accurate". Also, lot sizes and quantities have changed from 2000.

Buckhorn Homes TBD 2021

APPROVAL: _____, 2000

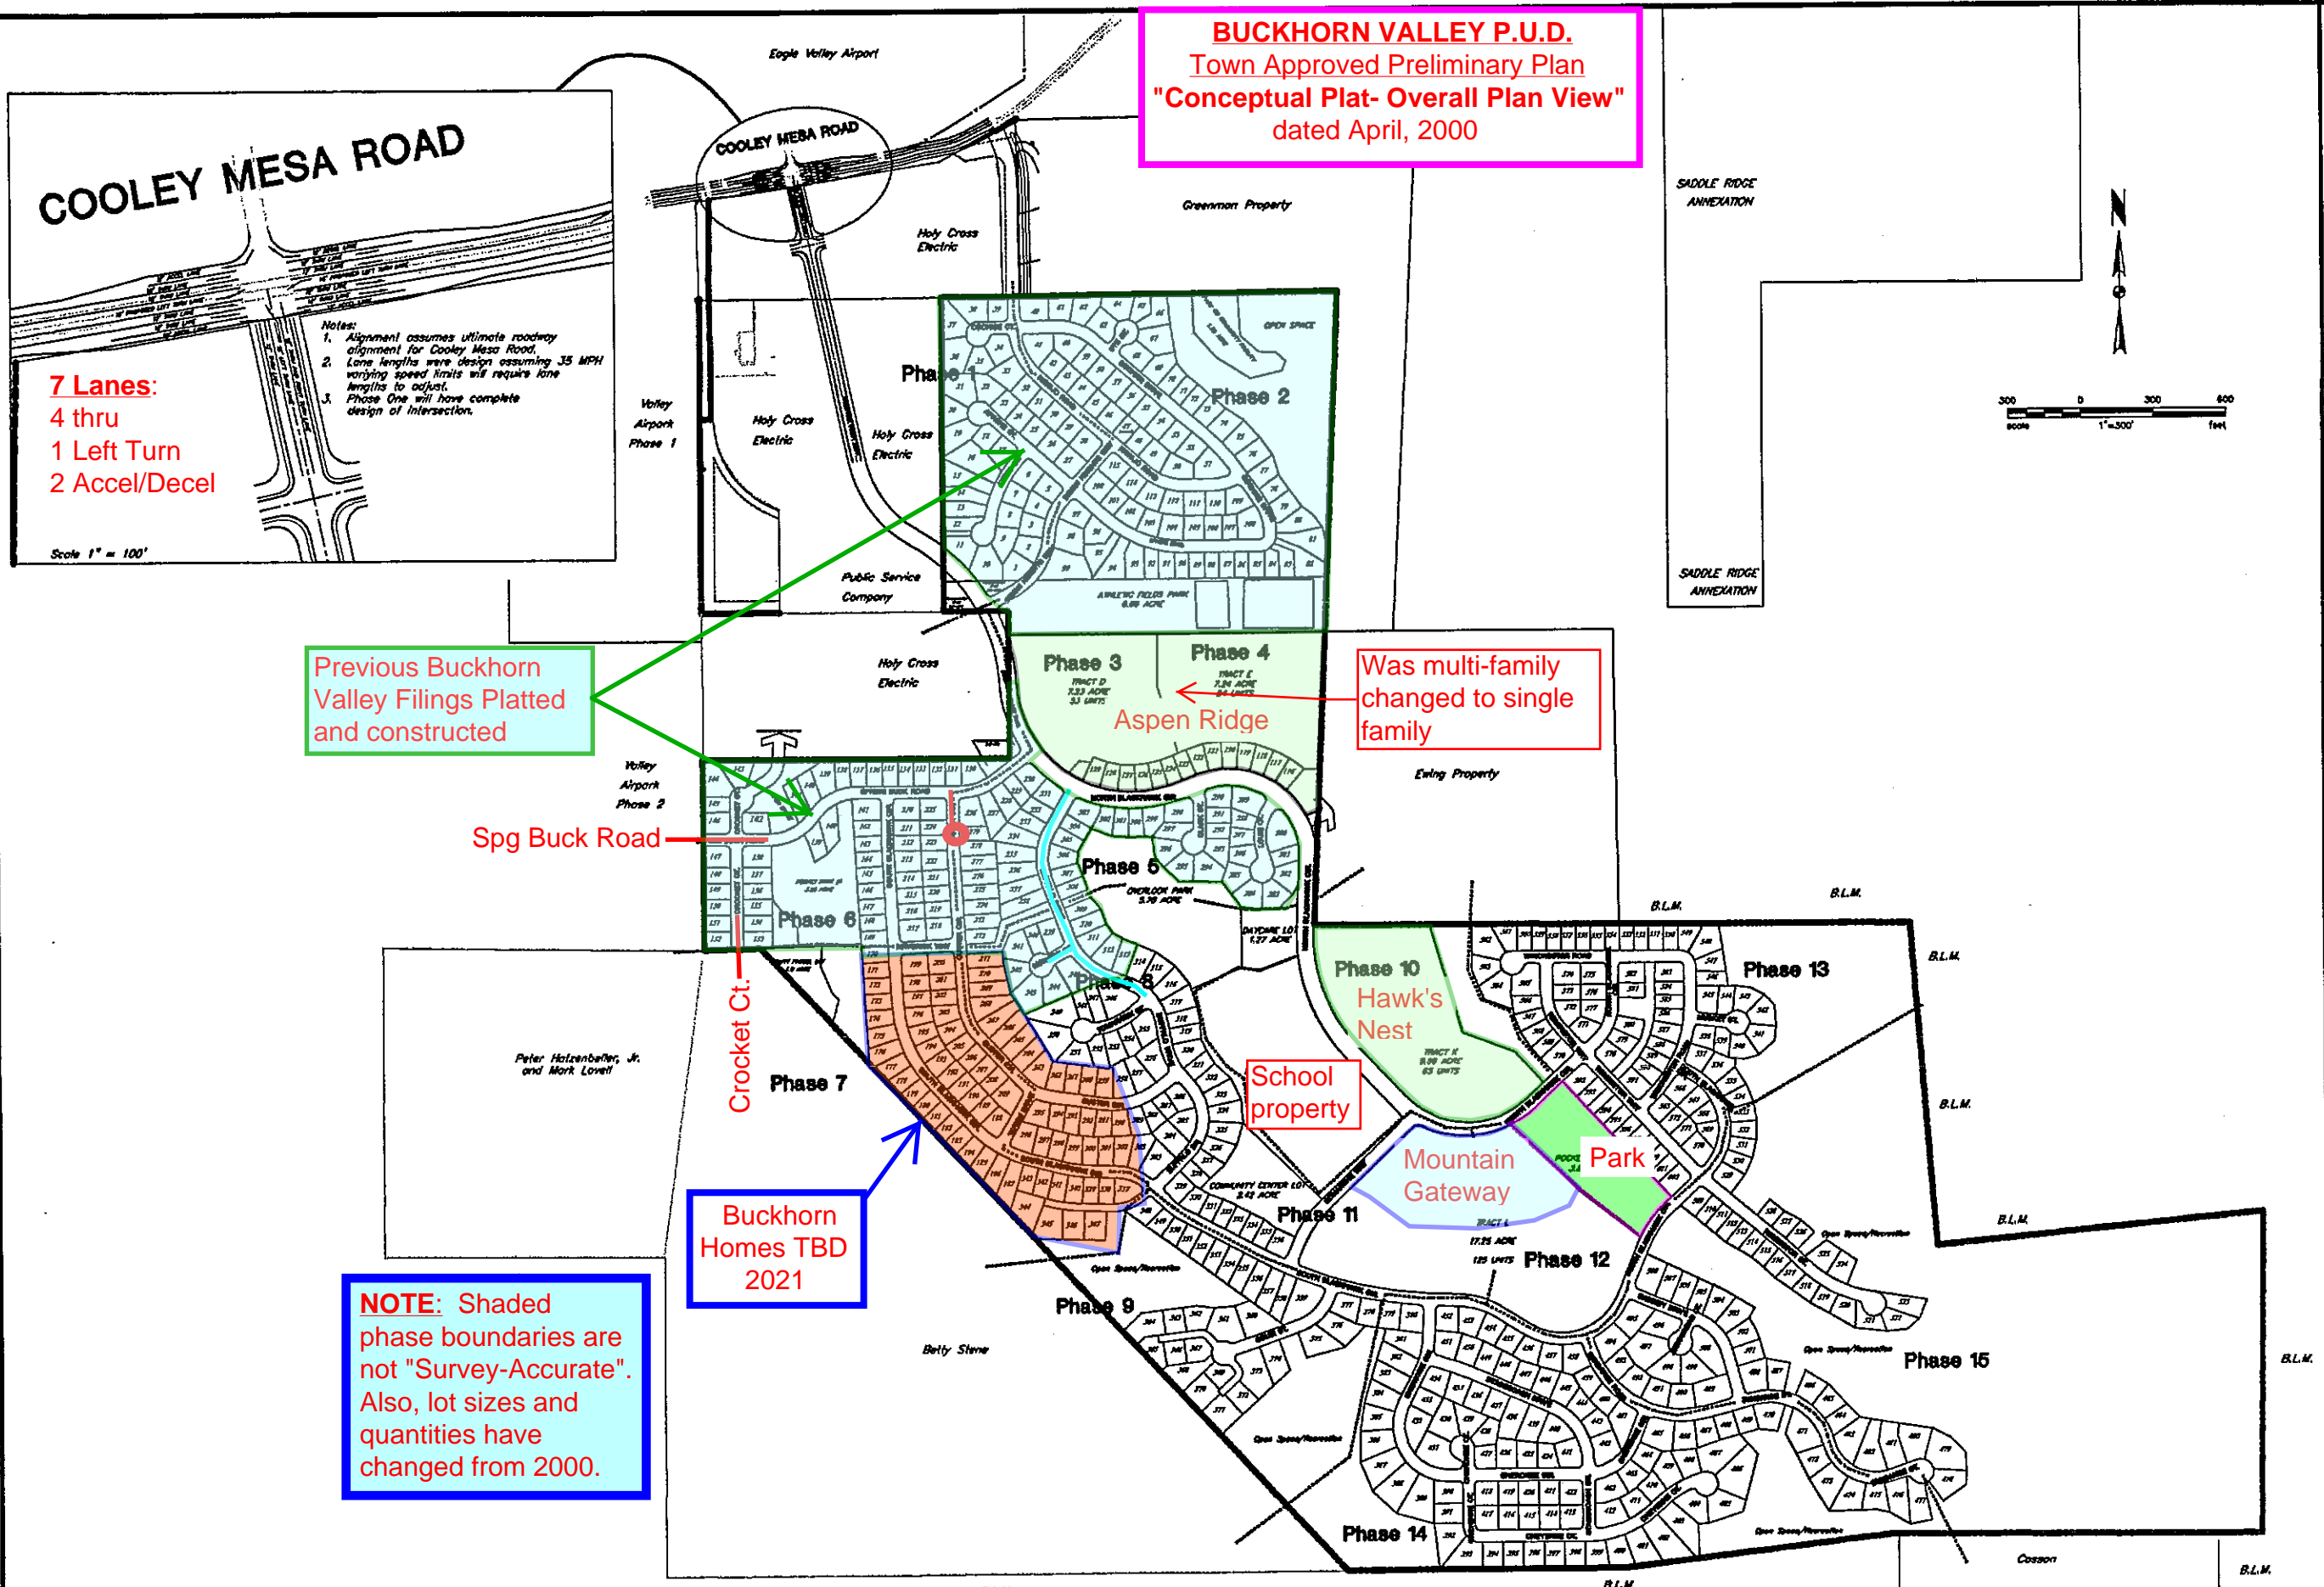

PROJECT	Development
DRAWN	FW
CHECKED	KGS
RECORD	KGS
PLDWG	020_Overall

BUCKHORN VALLEY P.U.D.

**CONCEPTUAL PLAT
OVERALL PLAN VIEW**

TST
 TST, INC.
 Consulting Engineers
 748 Whiskey Way, Bldg. D
 Fort Collins, Colorado
 970-221-0037

JOB NO. 0821-020
 SCALE 1" = 100'
 DATE APRIL 2000
 SHEET 2 OF 37