


Harrison Township Trustees

Specifications To Install Tile In Road ditch

Property Owner _____

Address _____


Phone # _____

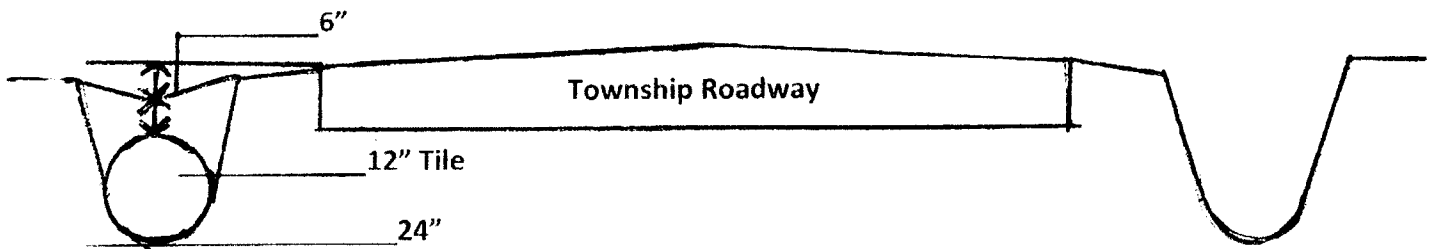

All Dimensions Shown are Minimum

Double Wall Pipe in DW Area

Single Wall Pipe in RW

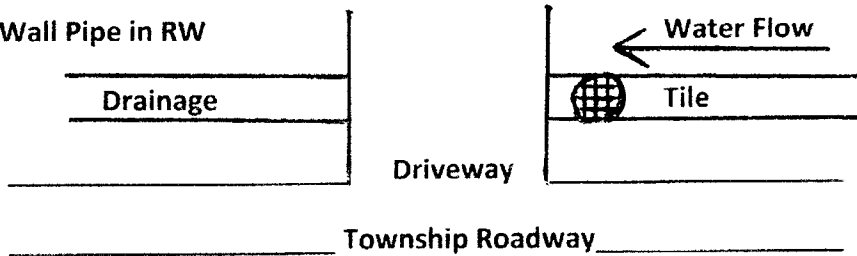

It will be the sole responsibility of the Property Owner to keep tile clean of any and all obstructions. If the tile becomes obstructed for any reason and cannot be cleared, it will be removed from the ditch, and will not be replaced by the Township

Property Owner; _____ Date _____

Inspected By; _____ Date _____