


River City Steel

PBR Panel


Available in multiple colors/finishes (26 gauge only)

River City Steel "R" Panel - Profile

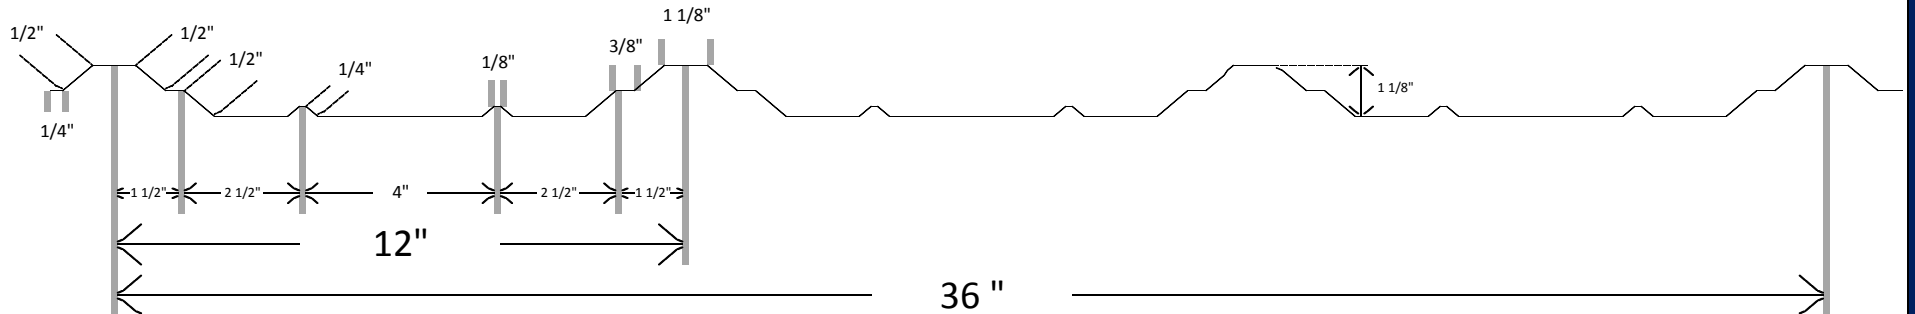


Standard Trim Available on Request

Trim Available in 10' lengths only

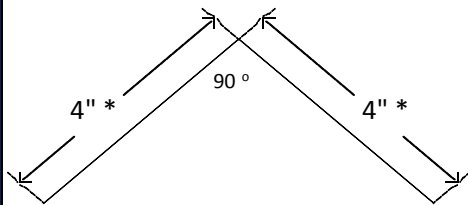


Ridge Cap

*Also Available in 6", 8", 10", 12"

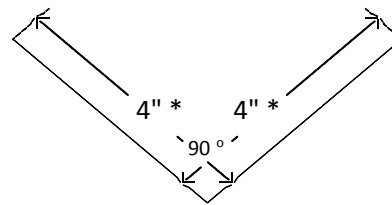


Valley Trim

*Also Available in 6", 8", 10", 12"

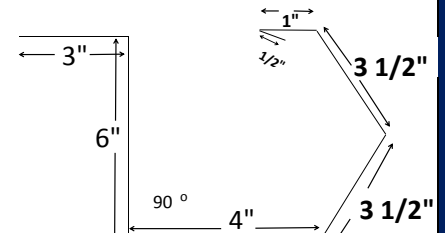


Standard Gutter

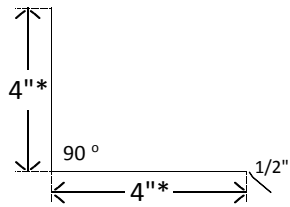


Flashing

*Also available in 6", 8", 10", 12"

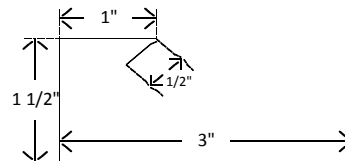


Standard Jamb Trim

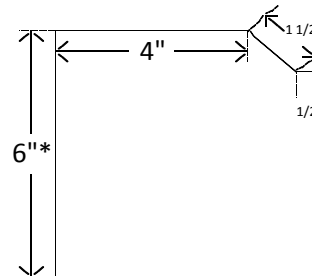

Eave

* Also available in 8"

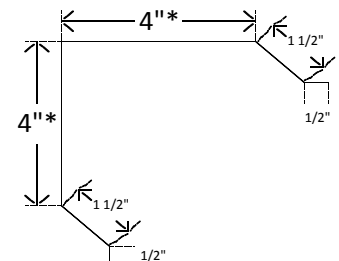

Corner

* Also available in 6", 8"