

PLANNING BOARD CERTIFICATION

THIS IS TO CERTIFY THAT THIS SITE PLAN HAS BEEN APPROVED BY THE PLANNING BOARD OF THE TOWN OF RIVERHEAD BY PLANNING BOARD RESOLUTION NUMBER _____ DATED _____
 BOARD CHAIRPERSON
 DATE OF SIGNATURE _____

ENGINEER'S CERTIFICATION

I HEREBY CERTIFY THAT THE DESIGN AND/OR PREPARED DISPOSITION FOR THIS PROJECT AND/OR REPLACE EXISTING CONSTRUCTION IS IN ACCORDANCE WITH THE PLAN, SPECIFICATION AND/OR CONSTRUCTION STANDARDS AND THAT I AM A LICENSED PROFESSIONAL ENGINEER AND THAT I AM REGISTERED AND IN GOOD STANDING WITH THE STATE OF NEW YORK AND THE PROFESSIONAL ENGINEERING BOARD OF NEW YORK.

THOMAS A. YOUNG, P.E.
 631.721.2205
 400 OSTRANDER AVENUE, RIVERHEAD, NY 11901

SURVEYOR'S CERTIFICATION

I HEREBY CERTIFY THAT I AM A LICENSED SURVEYOR AND THAT I AM REGISTERED AND IN GOOD STANDING WITH THE STATE OF NEW YORK AND THE SURVEYING BOARD OF NEW YORK.

HOWARD A. YOUNG, NYS P.E. NO. 64483
 631.721.2205
 400 OSTRANDER AVENUE, RIVERHEAD, NY 11901

COPY

MAP PREPARED
 SEP. 01. 2010

RECORD OF REVISIONS
 DATE
 01.14.2009
 02.02.2009
 02.12.2009
 02.25.2009
 03.02.2009
 03.03.2009

MAP PREPARED BY
 HOWARD A. YOUNG, NYS P.E. NO. 64483

AVENUE SITE PLAN
CLUBHOUSE ADDITION
GREAT ROCK GOLF COURSE
 At Meeting River, Town of Riverhead
 Suffolk County, New York

ALIGNMENT & LANDSCAPE PLAN

County Tax Map Sheet 600 Section 8T Book 01 of 131
 MAP PREPARED
 SEP. 01. 2010

RECORD OF REVISIONS
 DATE
 01.14.2009
 02.02.2009
 02.12.2009
 02.25.2009
 03.02.2009
 03.03.2009

MAP PREPARED BY
 HOWARD A. YOUNG, NYS P.E. NO. 64483


LIGHTING FIXTURE SCHEDULE

SYMBOL	DESCRIPTION	TYPE	HEIGHT	LUMENS	LLF	QTY.

NOTE: ARCHITECTURAL PLANS FOR CANOPY LIGHTING AND BUILDING FIXTURES:
 1. ALL PROPOSED LIGHTS SHALL BE FULL COFF-UP TYPE FIXTURES.
 2. UNITS ARE FOOT CANDLES.

FOOTCANDLE STATISTICS

MIN.	MAX.	AVG.
0.0	8.2	1.6

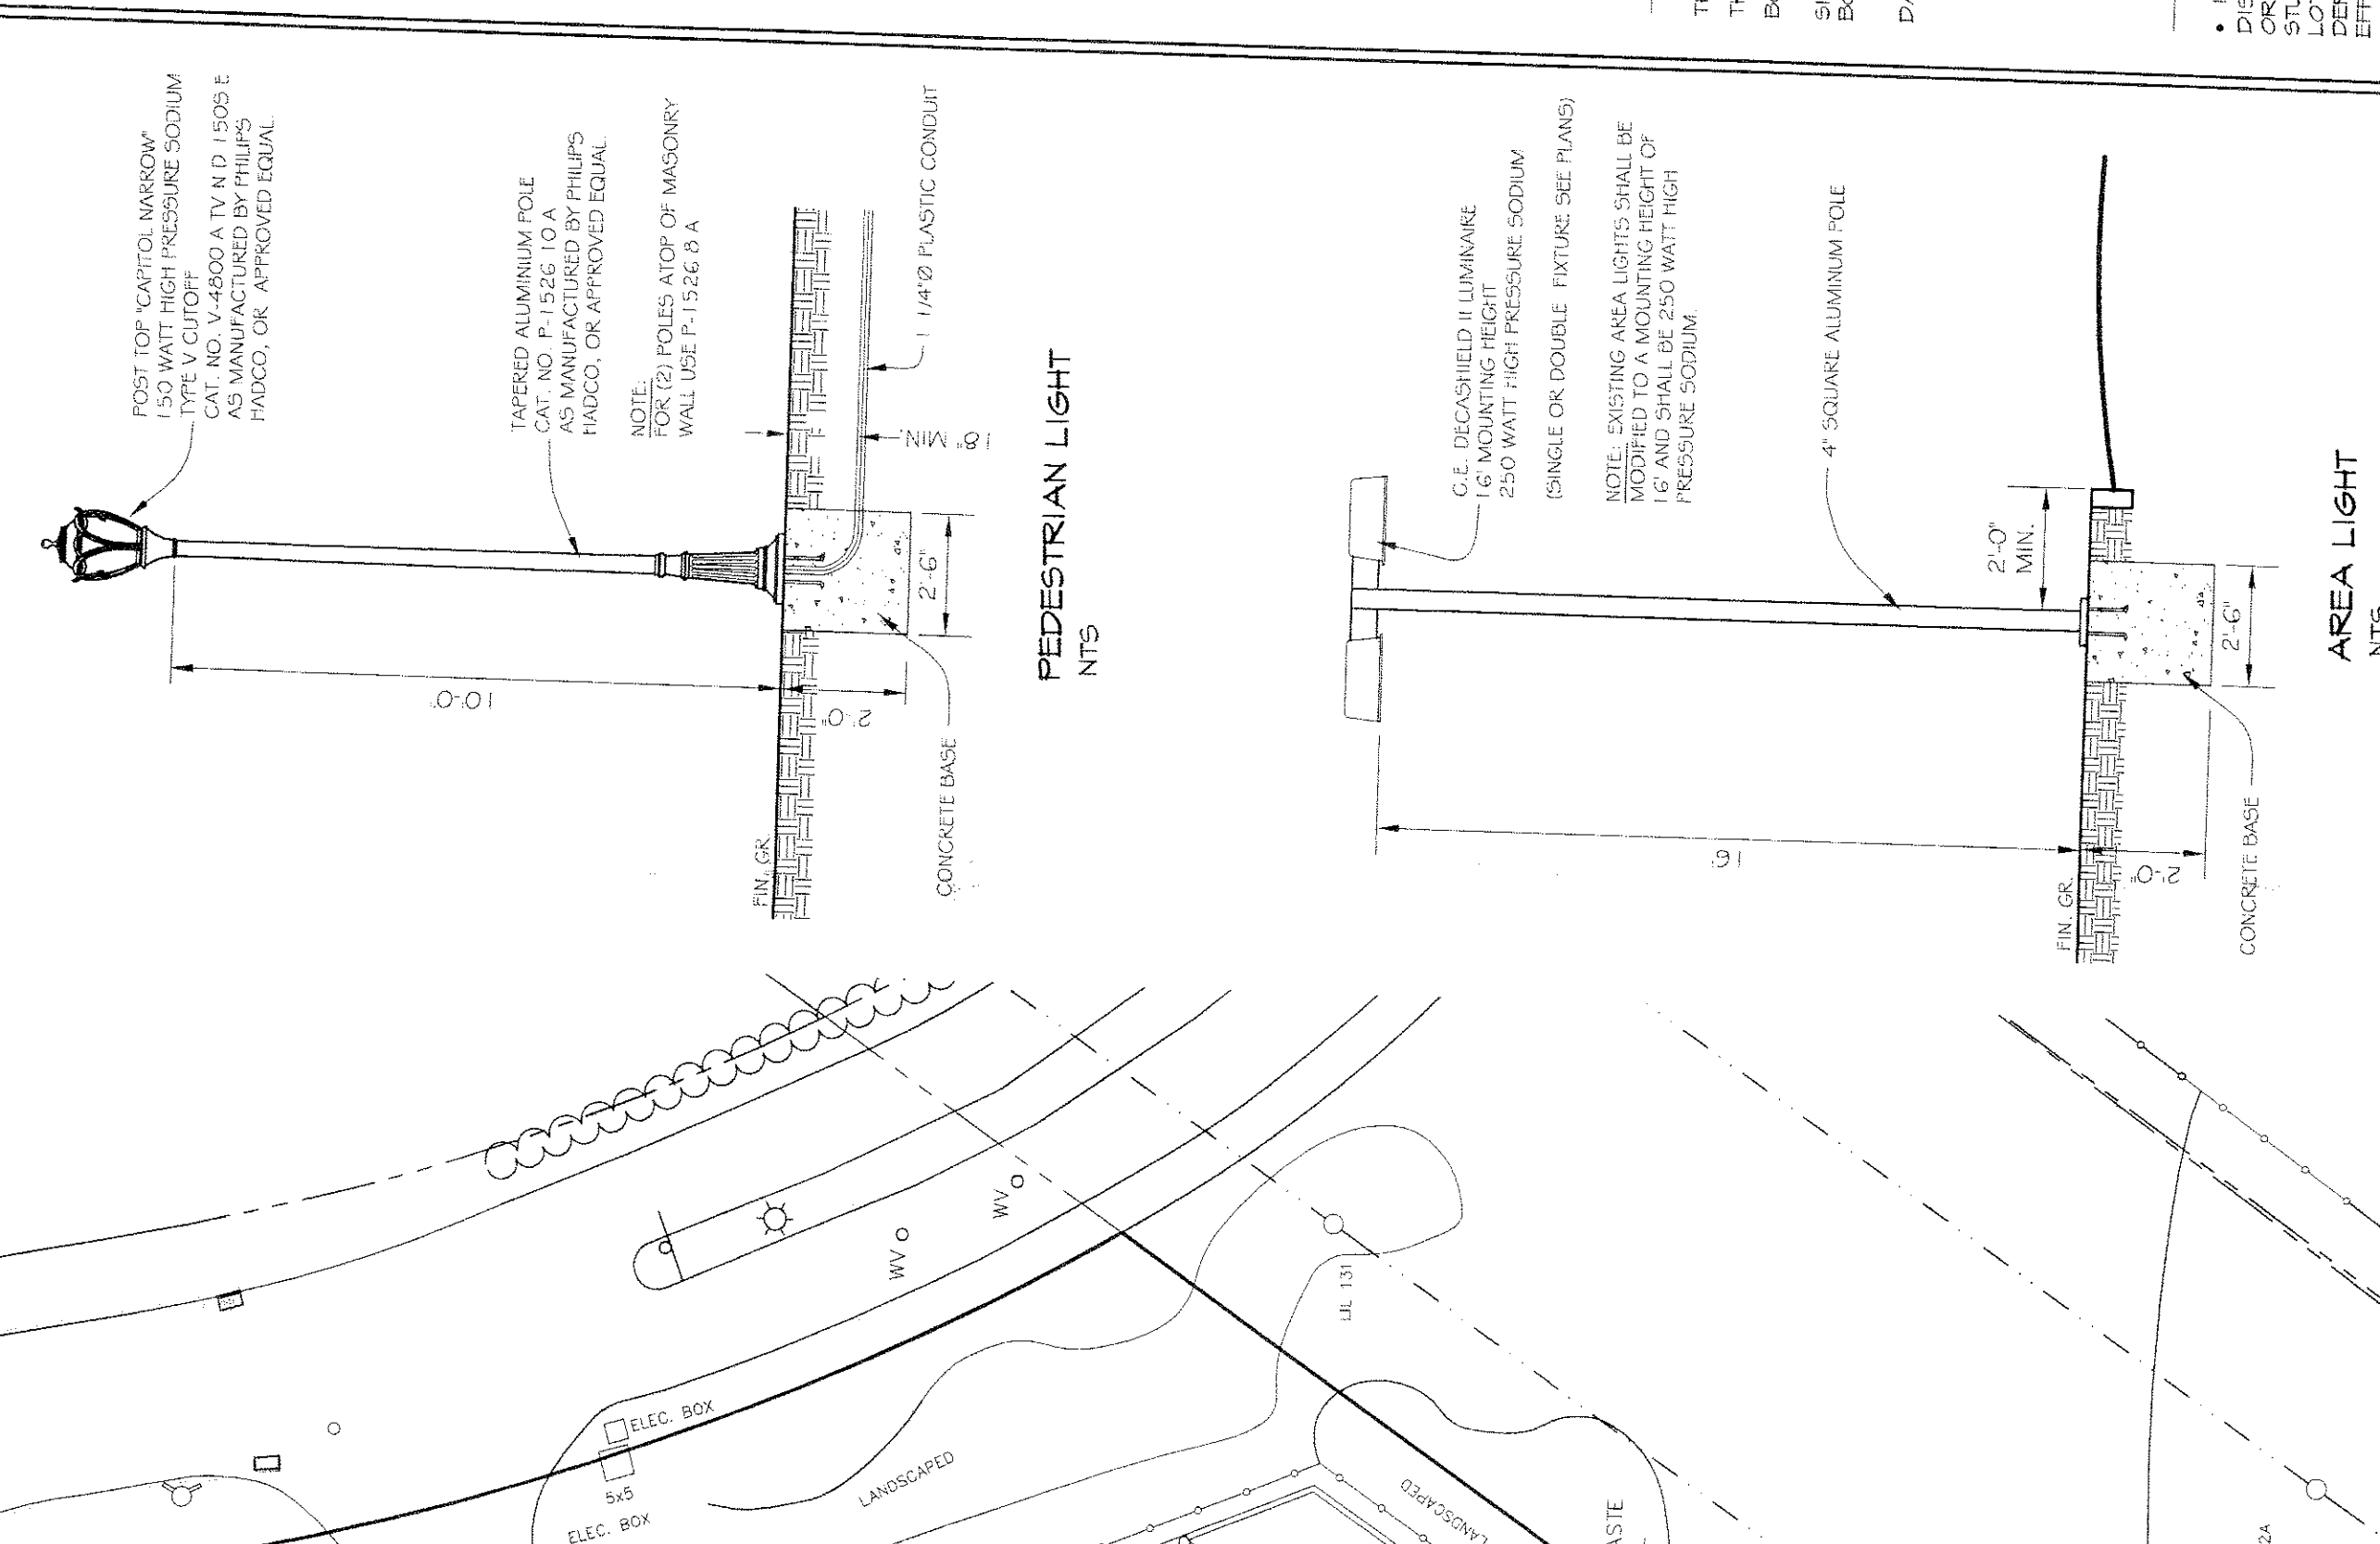

PLANTING SCHEDULE

QTY.	SYMBOL	BOTANICAL NAME	COMMON NAME	SIZE	NOTES

