


WESTFIELD

WESTFIELD

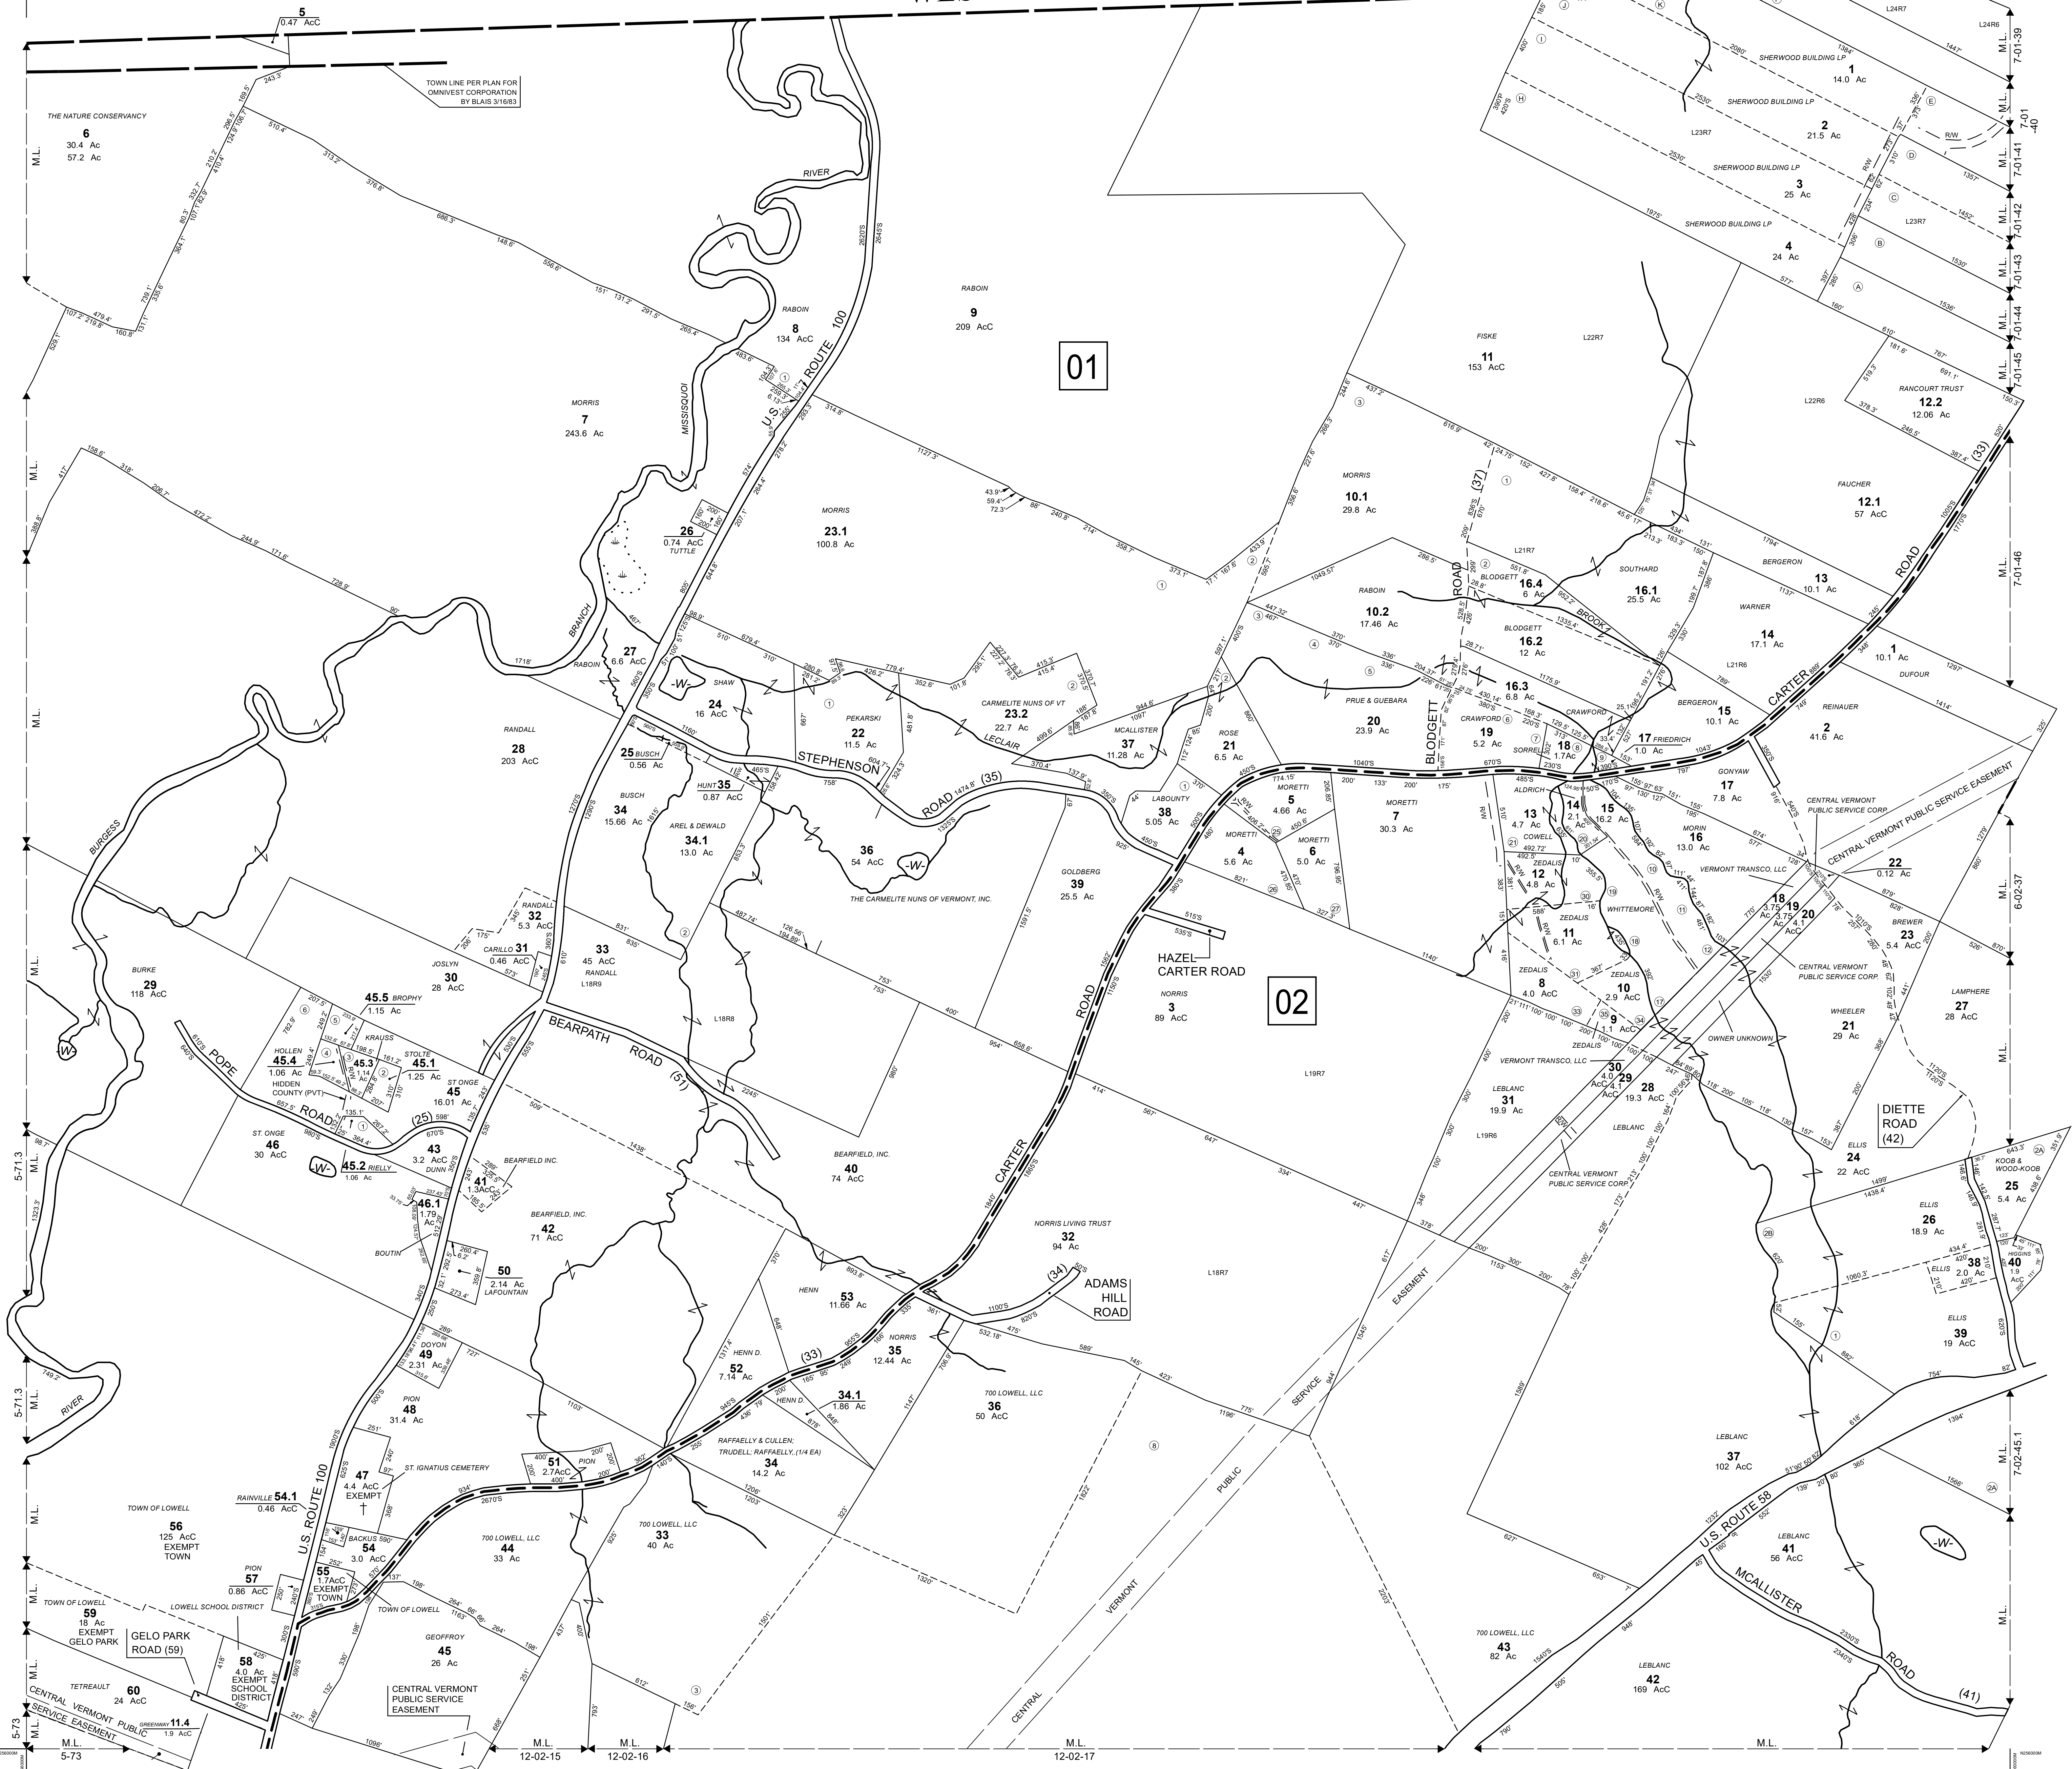


THIS MAP IS FOR ASSESSMENT PURPOSES. IT IS NOT VALID FOR LEGAL DESCRIPTION OR CONVEYANCE.

PRODUCED IN 1990 BY
CAI Technologies
 Precision Mapping. Geospatial Solutions.
 11 PLEASANT STREET, LITTLETON, NH 03561
 800.322.4540 - WWW.CAI-TECH.COM

LEGEND

AREA CALCULATED	8 AC	SUBDIVISION LOT NO.	(2)
AREA SURVEYED	8.3 AC	MAP LIMITS	M.L.
BLOCK LIMITS		MATCH LINE	
BLOCK NUMBER		RIGHT OF WAY	
COMMON OWNERSHIP	OR	SCALED DIMENSION	200'
TOWN HIGHWAY NO.	(5)	WETLANDS	L16/RS
LOT & RANGE NO.	L16/RS		

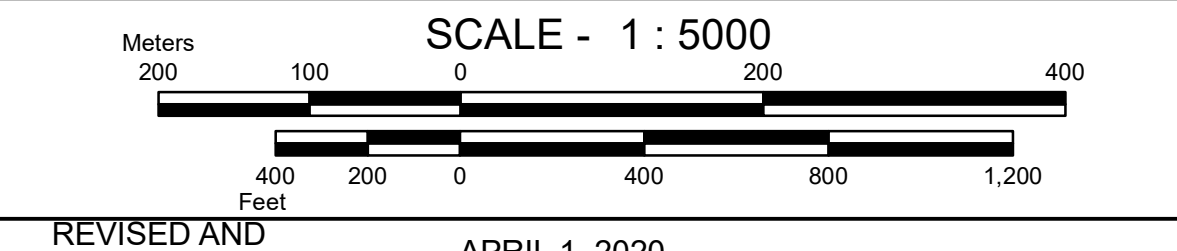

TOWN OF
LOWELL
 VERMONT

MAP INDEX

1	2
3	4
5	6
7	8
9	10
11	12
13	14

MAP NO.
6