



CEILING NOGGIN PLAN FOR GARAGE DOOR INSTALLATION

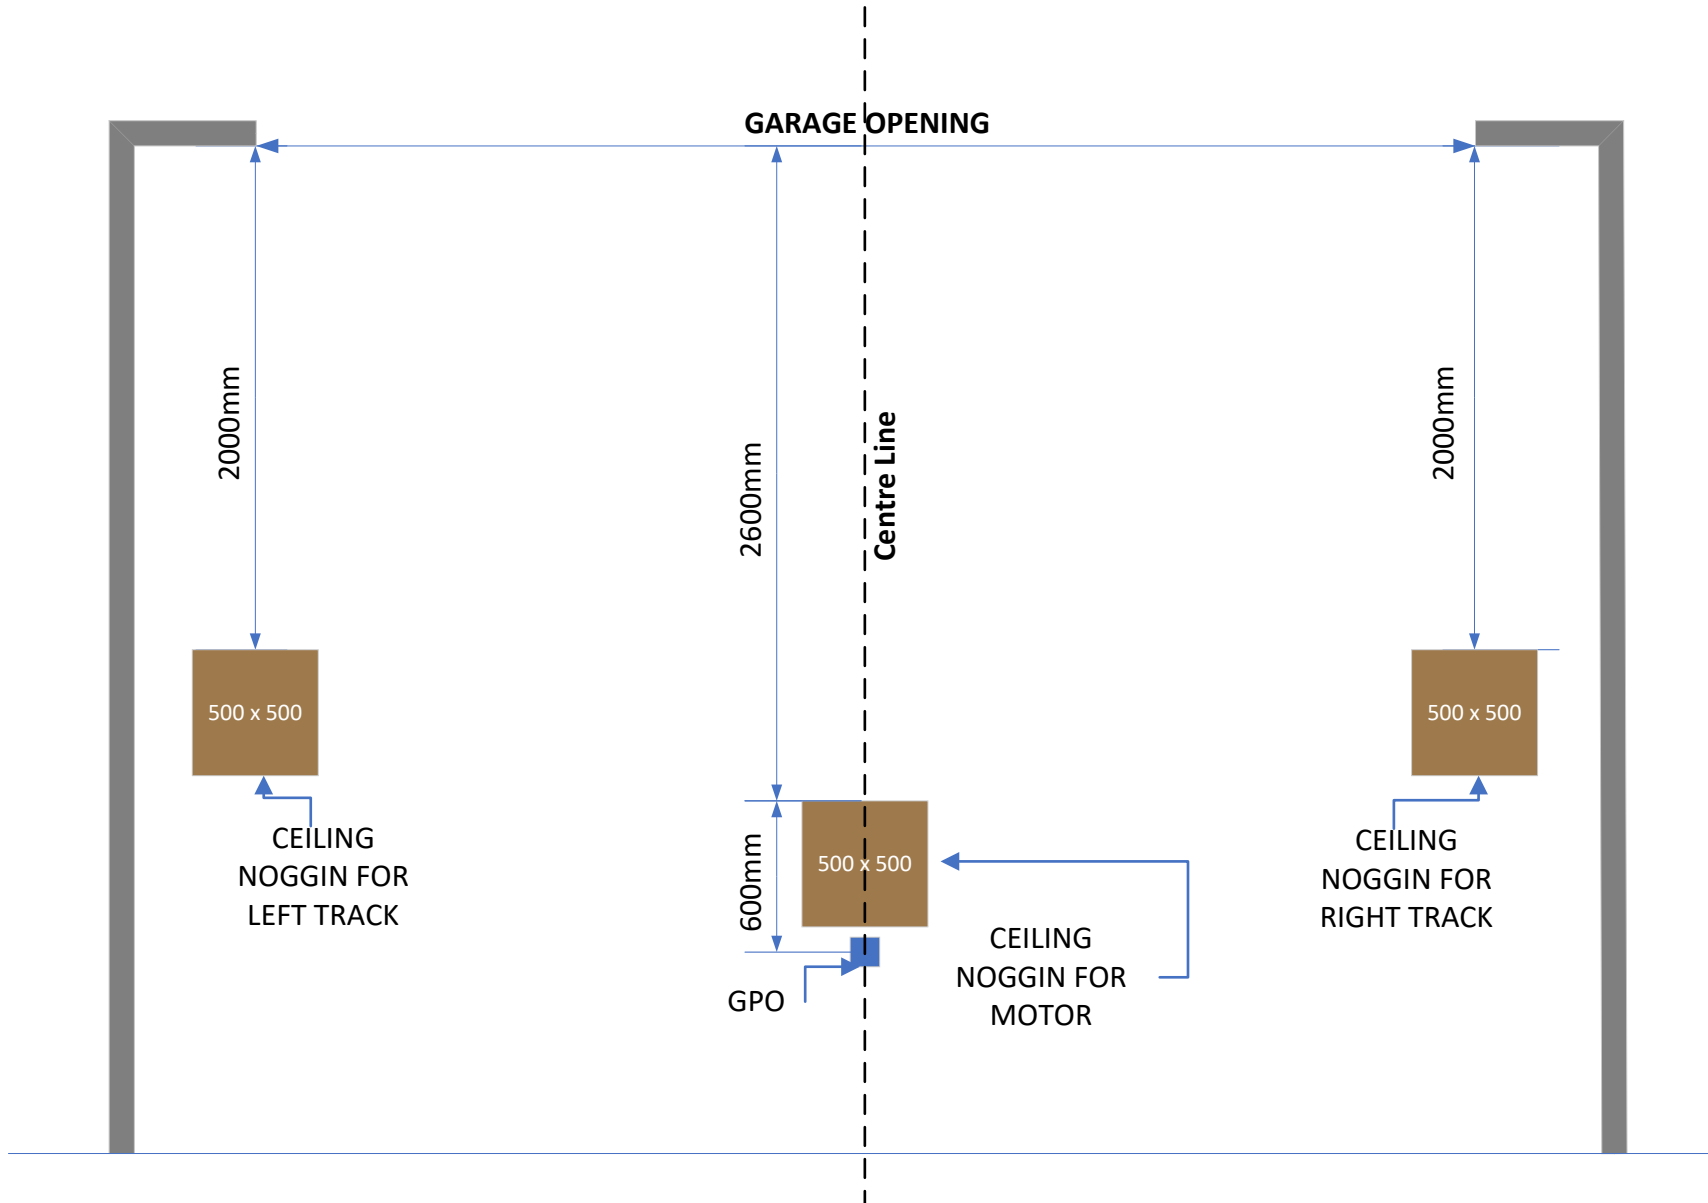

WALL PLATES FOR PLASTERED GARAGE FRONT WALL INTERIOR

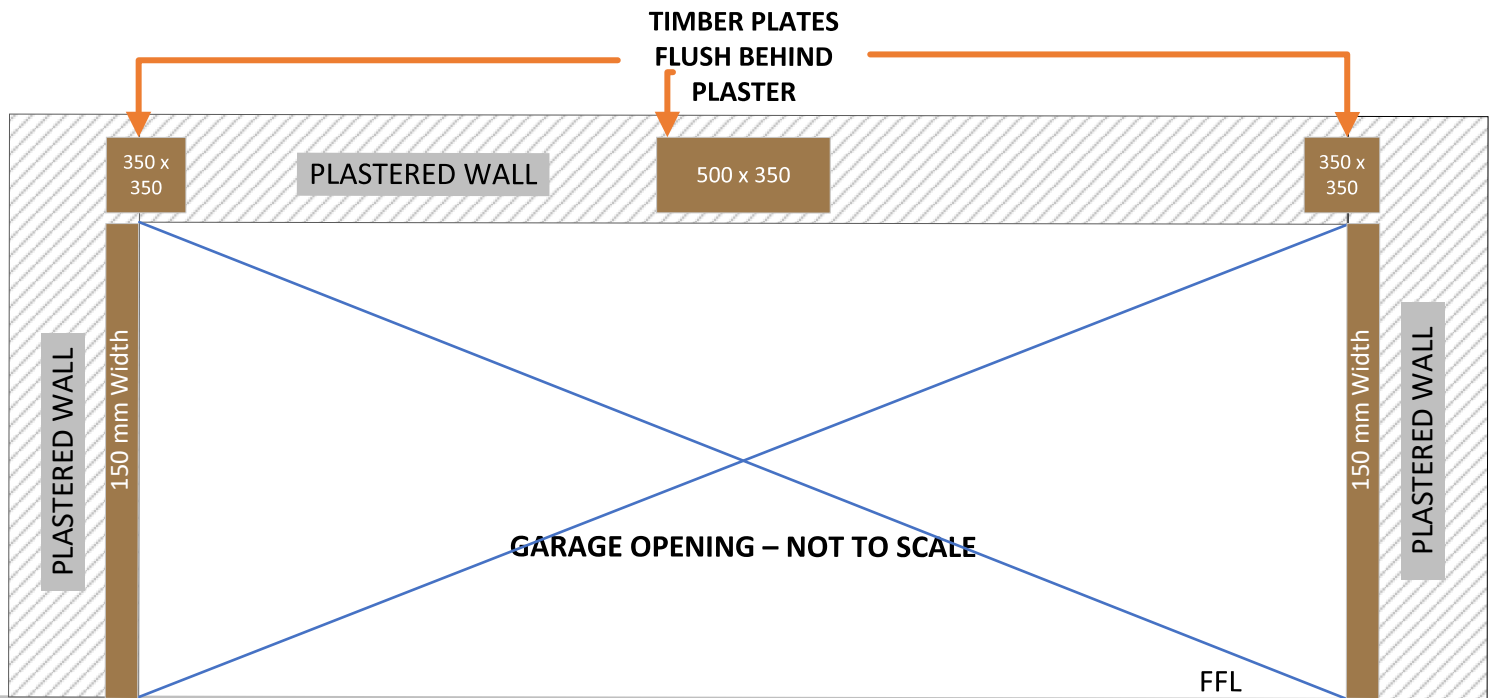

Essential Notes:

- All noggins must be flush behind plaster lining.
- All dimensions are in mm.
- Location of lights in garage ceiling must be clear of all noggins and chain track by at least 200 mm.
- Power point for motor should be located right behind the ceiling noggin in the middle.
- Minimum required headroom for standard garage doors is 350mm. For lower headroom, a lower ceiling height kit is required for mounting garage door.
- Side room must not be less than 150mm on both sides of the door opening.
- Brick wall inside the front garage does not require timber plates for fixing garage door.

