
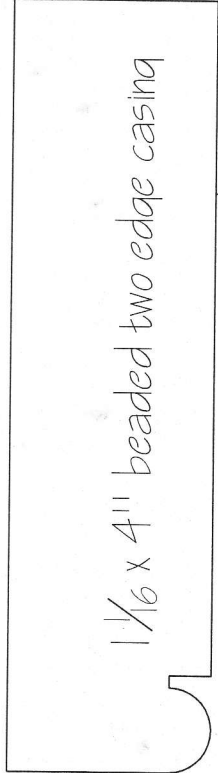




Rhodes & Rhodes Millwork
3011 Ocean Heights Avenue Unit A
Eqq Harbor Township, NJ 08234
609-653-3180 Phone 609-653-3181 Fax
rhodesandrhodes@gmail.com
rhodesandrhodesmillwork.com

2 x 4 1/2 x 9"
Beaded top plinth

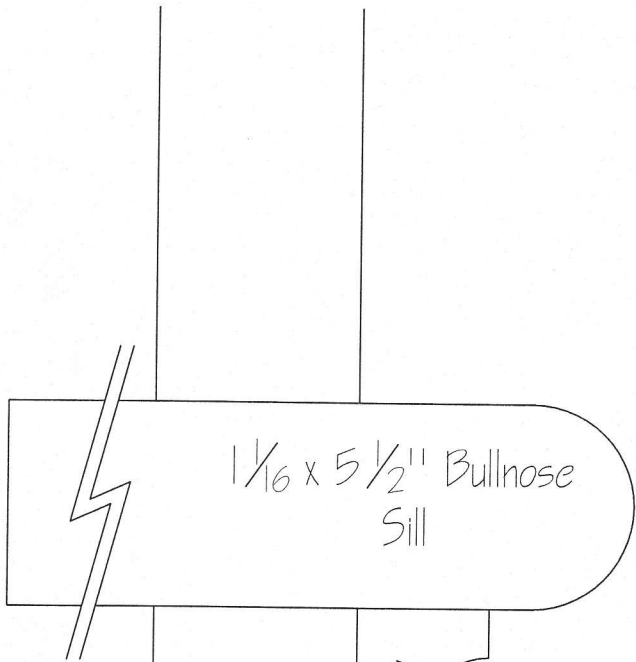

1 1/16 x 1" Pelham Cove

A small decorative piece with a curved top edge, shown with an arrow pointing to its location on the casing.

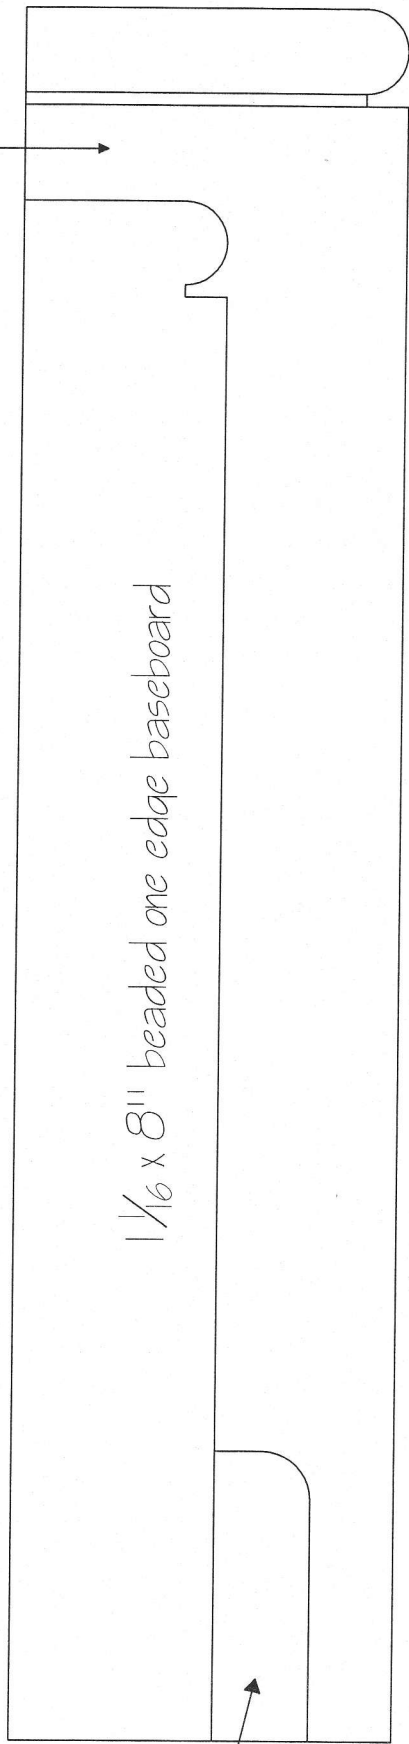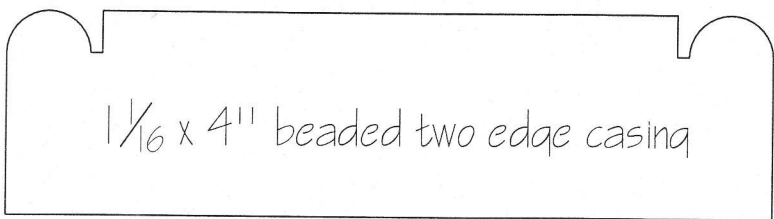


1/2 x 1 1/2
Shoe

A small decorative piece with a curved top edge, shown with an arrow pointing to its location on the baseboard.

Scale: Full size


Lim Package

Lim Package

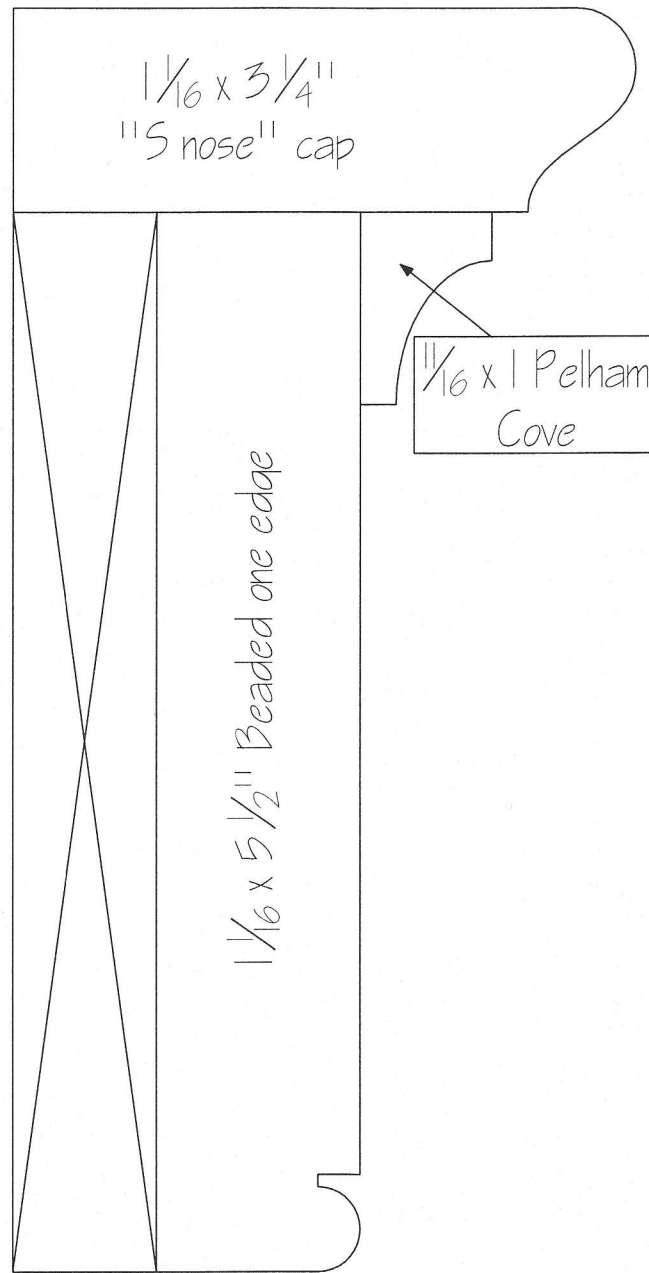

Rhodes & Rhodes Millwork
3011 Ocean Heights Avenue Unit A
Egg Harbor Township, NJ 08234
609-653-3180 Phone 609-653-3181 Fax
rhodesandrhodes@gmail.com

Scale: Full size

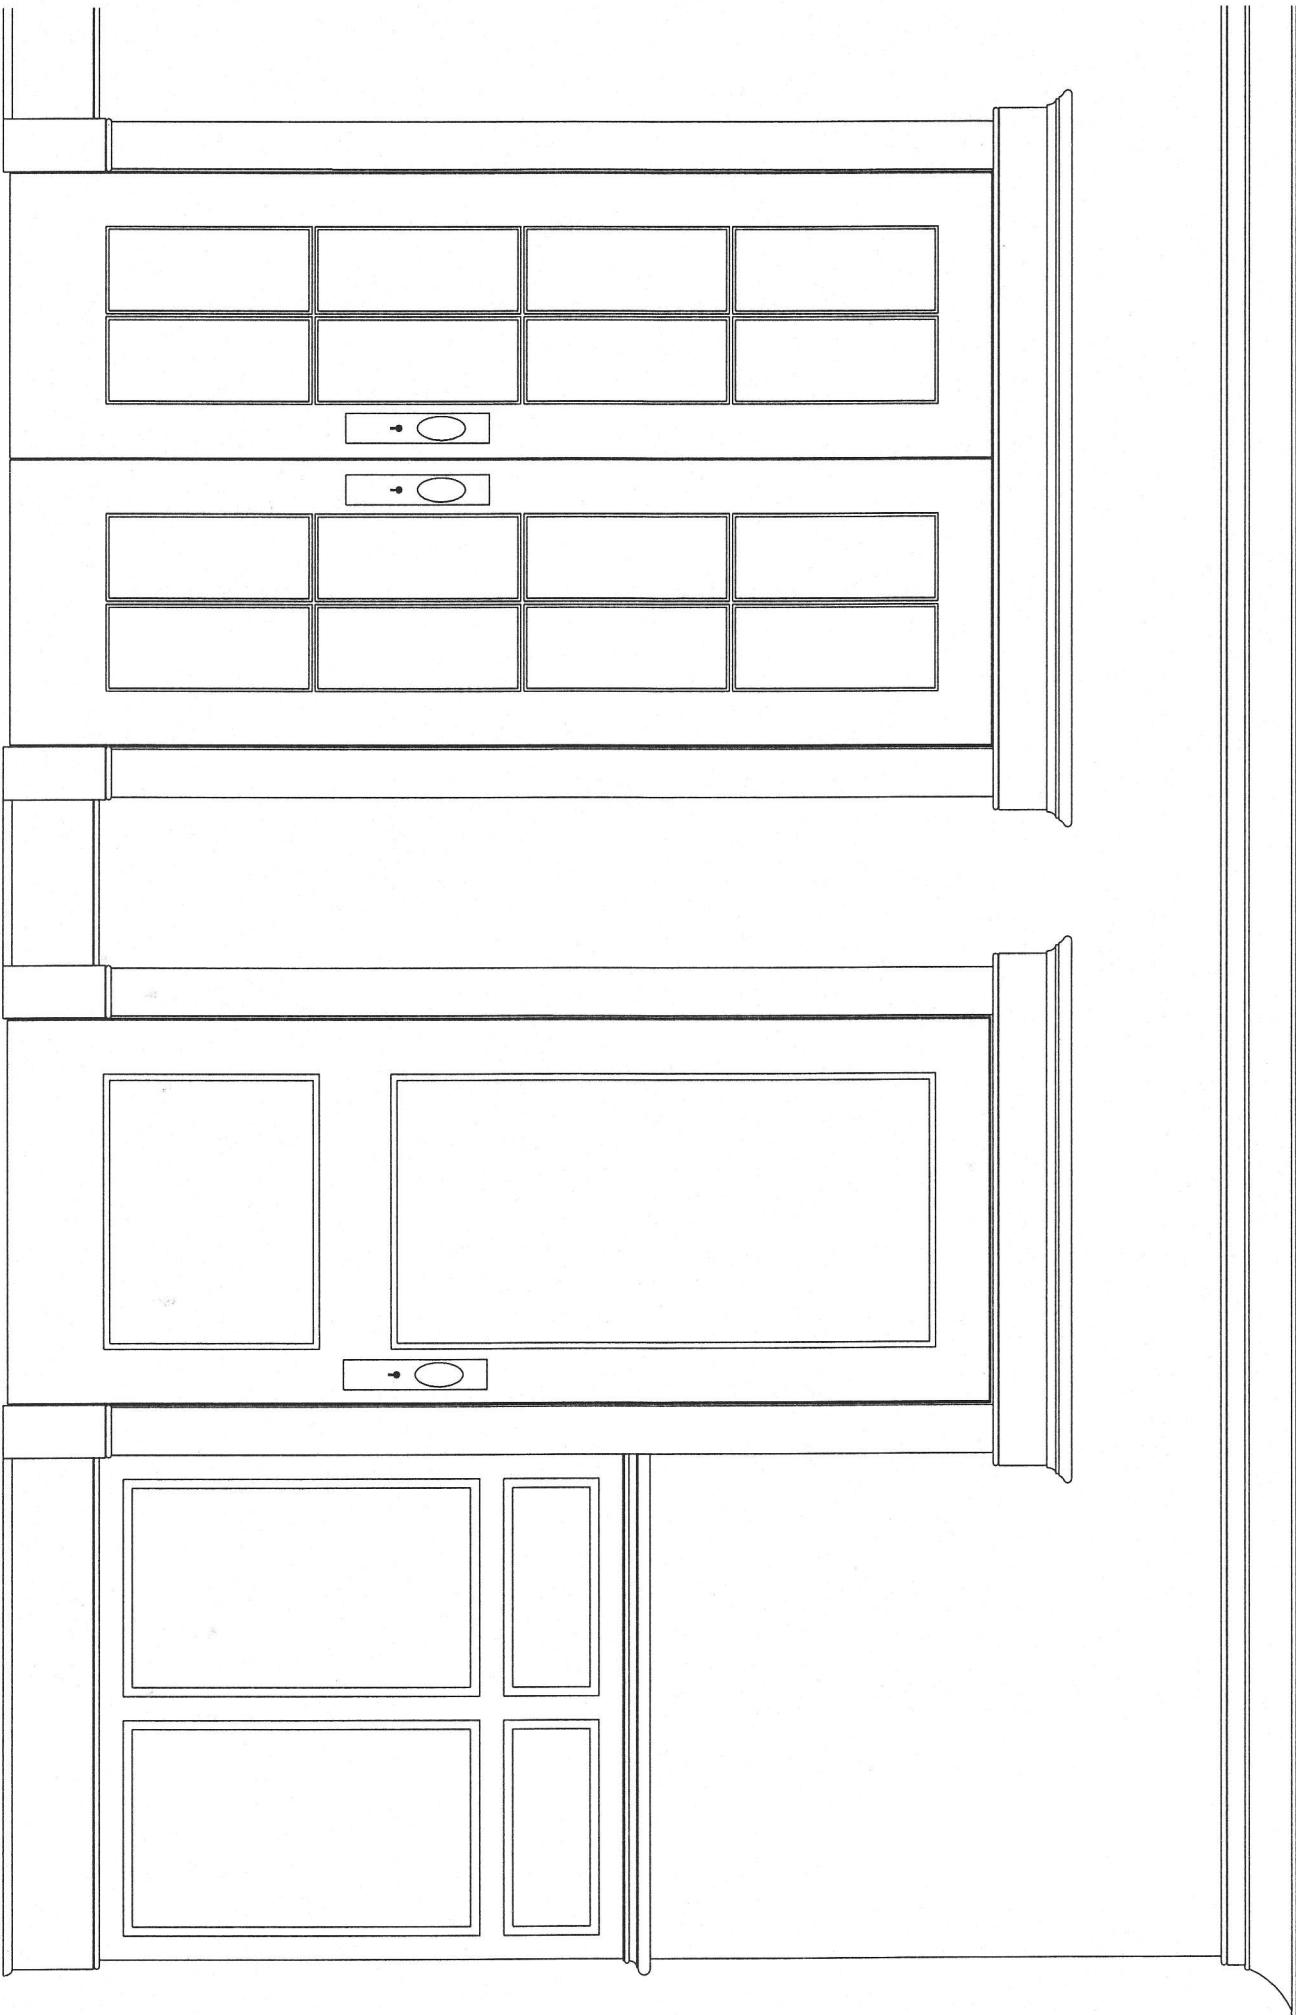

Rhodes & Rhodes Millwork
3011 Ocean Heights Avenue Unit A
Egg Harbor Township, NJ 08224
609-655-3180 Phone 609-655-3181 Fax
rhodesandrhodes@gmail.com
rhodesandrhodesmillwork.com

Approved by: _____
Date: _____
Scale: 1/4" = 1'-0"
Concept: 1

Lim Package