


37.0 units

Rack Site

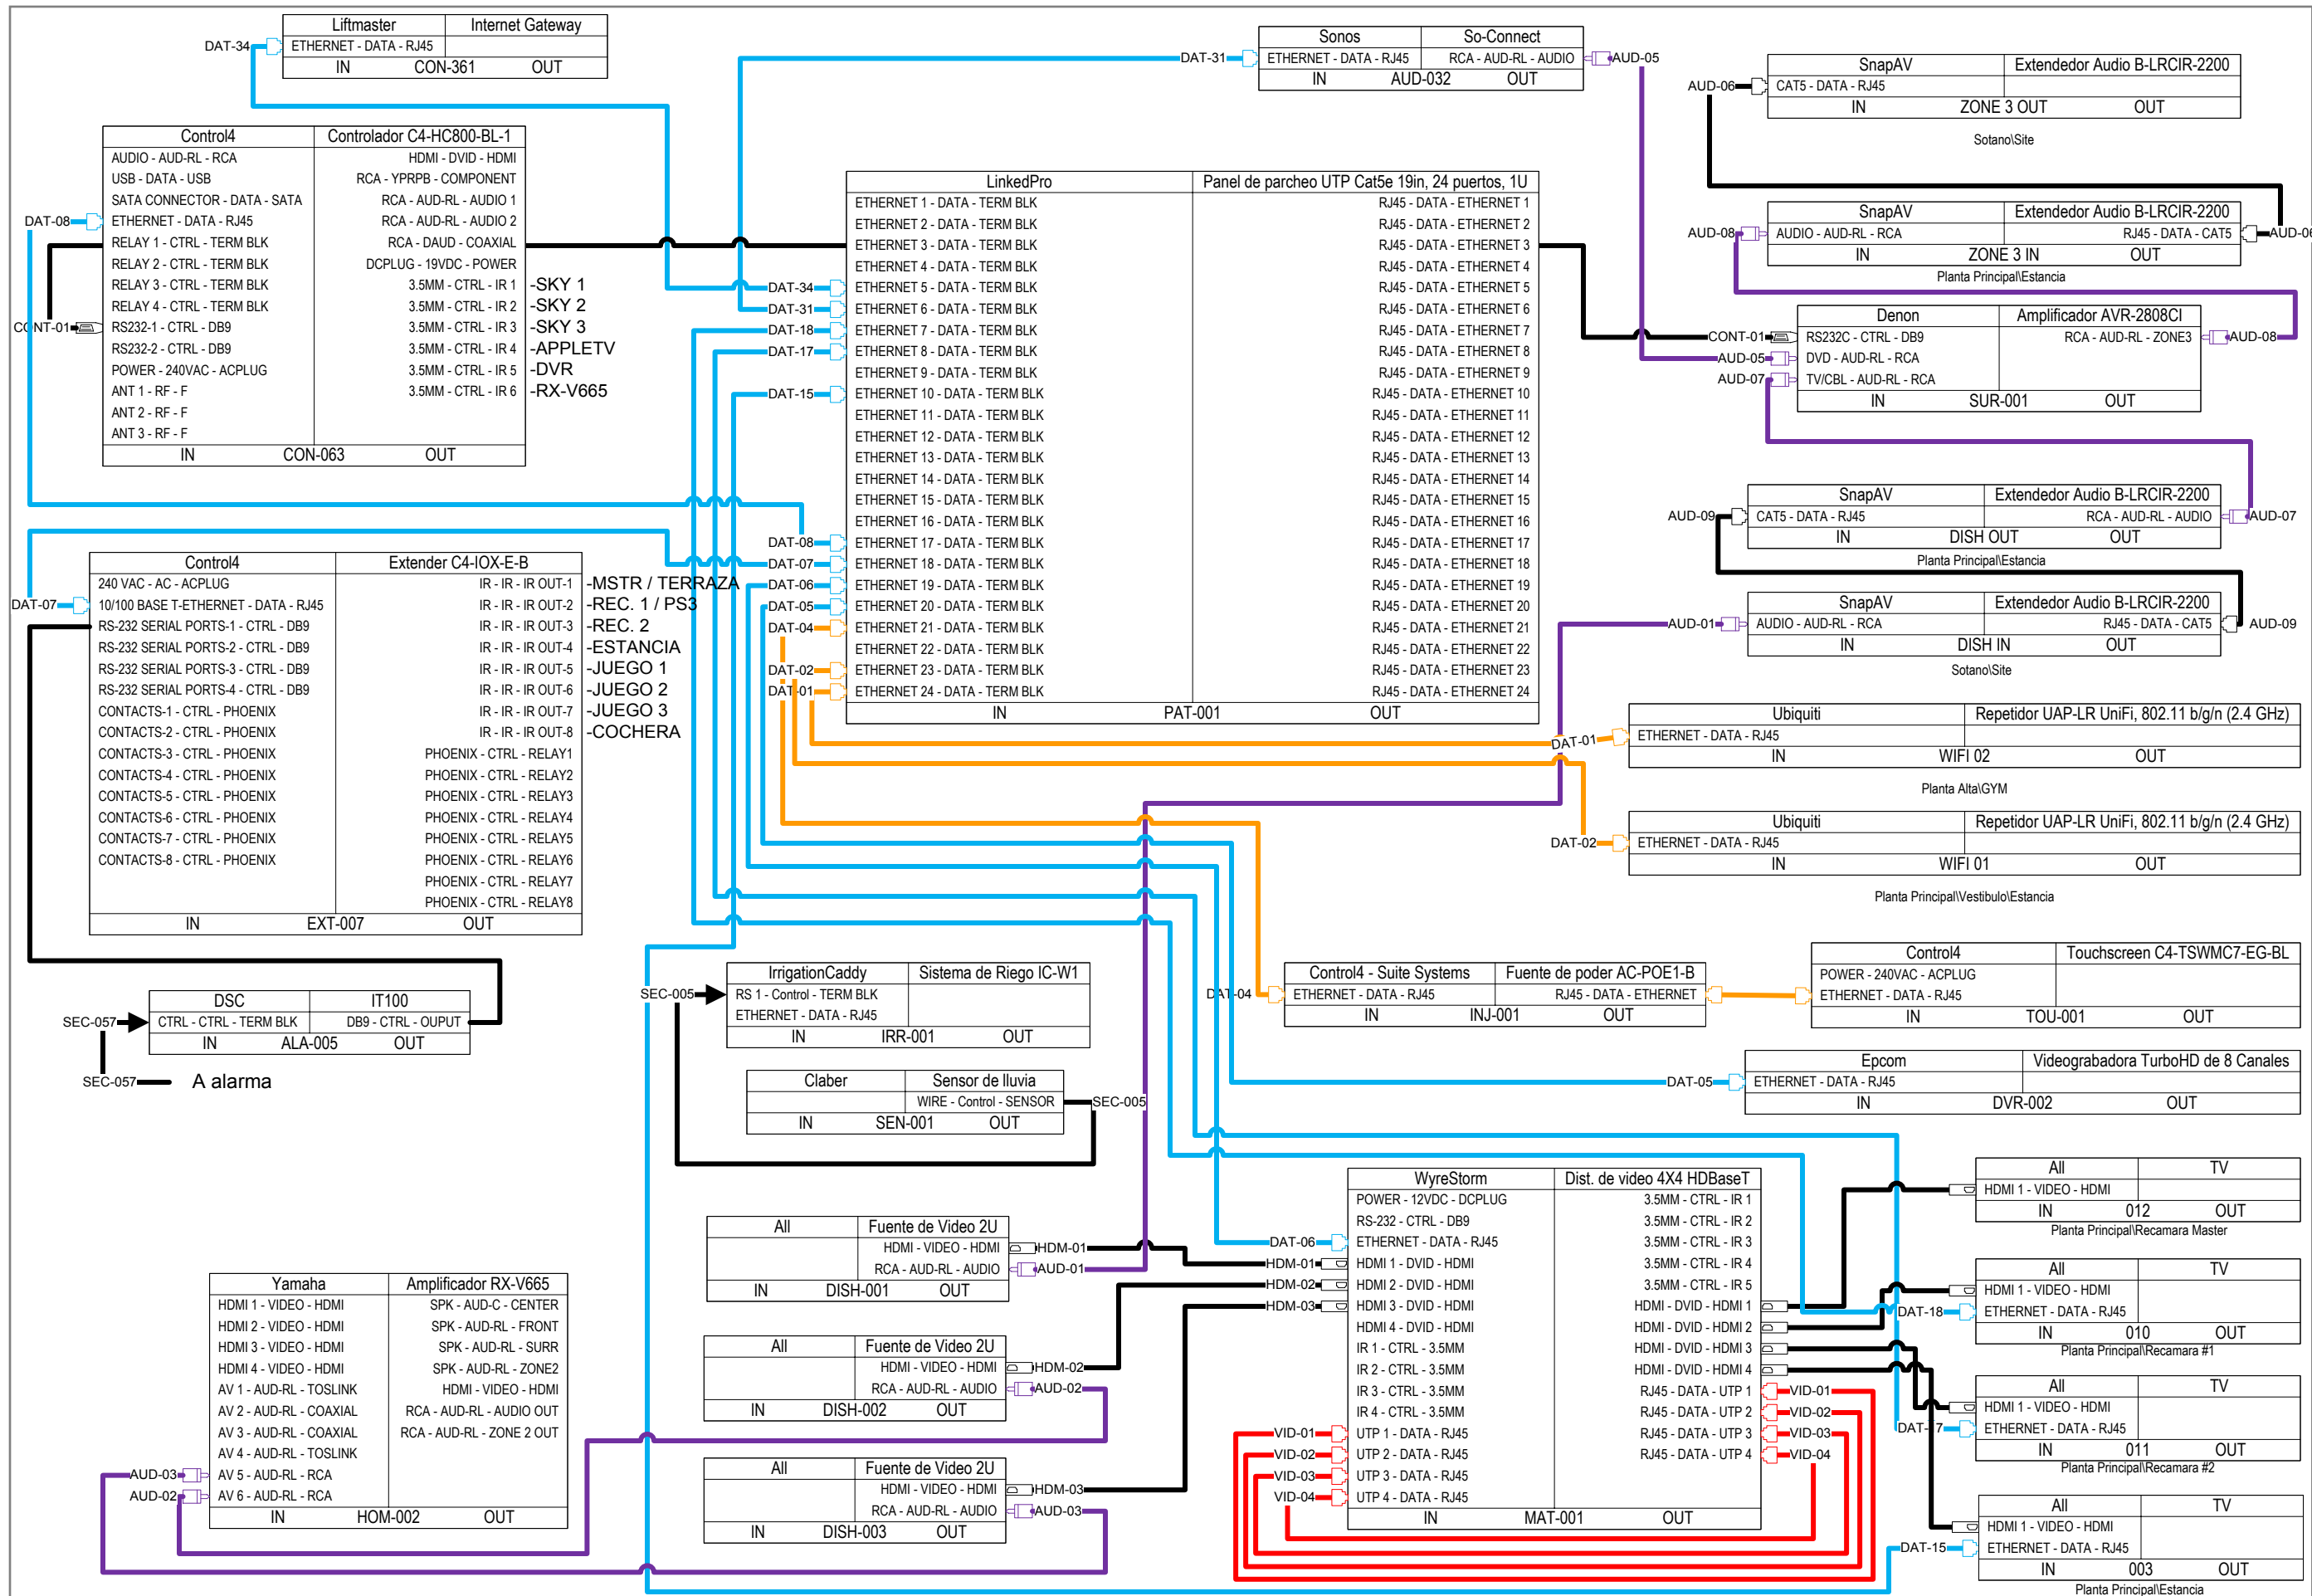

**Controltech**  
 Hacienda del Carrizal 3200-2  
 Col. Haciendas  
 Chihuahua, Chihuahua  
 31215  
 (614) 430-1507




Notas:

**Dates:**  
 Created - 11/03/2014  
 Modified - 06/08/2015  
 Printed - 01/08/2015

Lomas del Valle II -AV  
 Chihuahua, Chihuahua

Diagrama Site

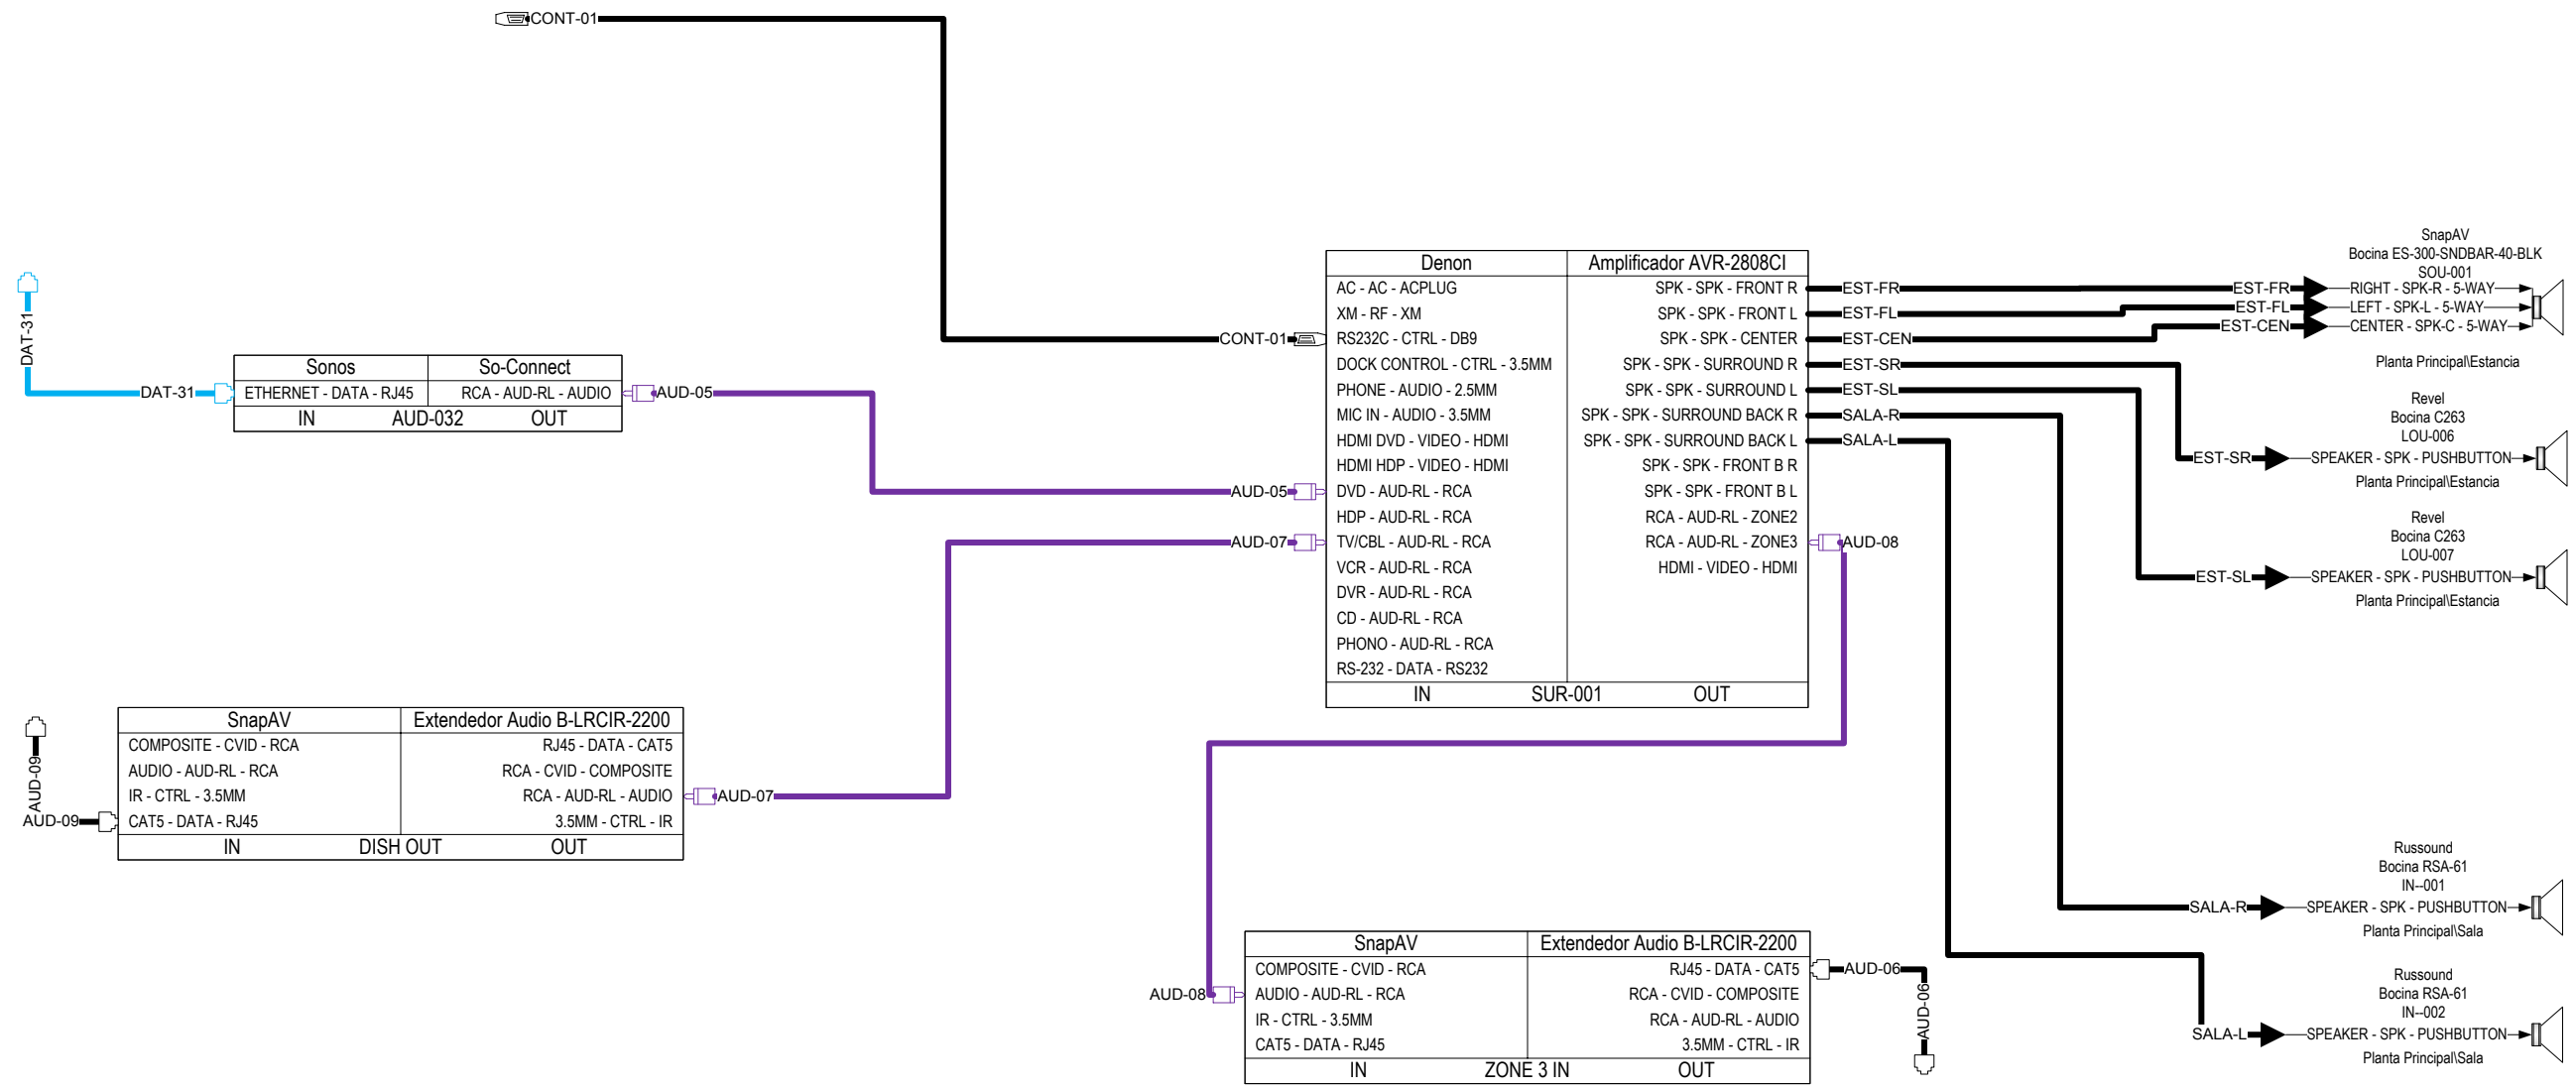

**Controltech**  
 Hacienda del Carrizal 3200-2  
 Col. Haciendas  
 Chihuahua, Chihuahua  
 31215  
 (614) 430-1507



Notas:

**Dates:**  
 Created - 11/03/2014  
 Modified - 06/08/2015  
 Printed - 01/08/2015

Lomas del Valle II -AV

Chihuahua, Chihuahua

**Diagrama Estancia**

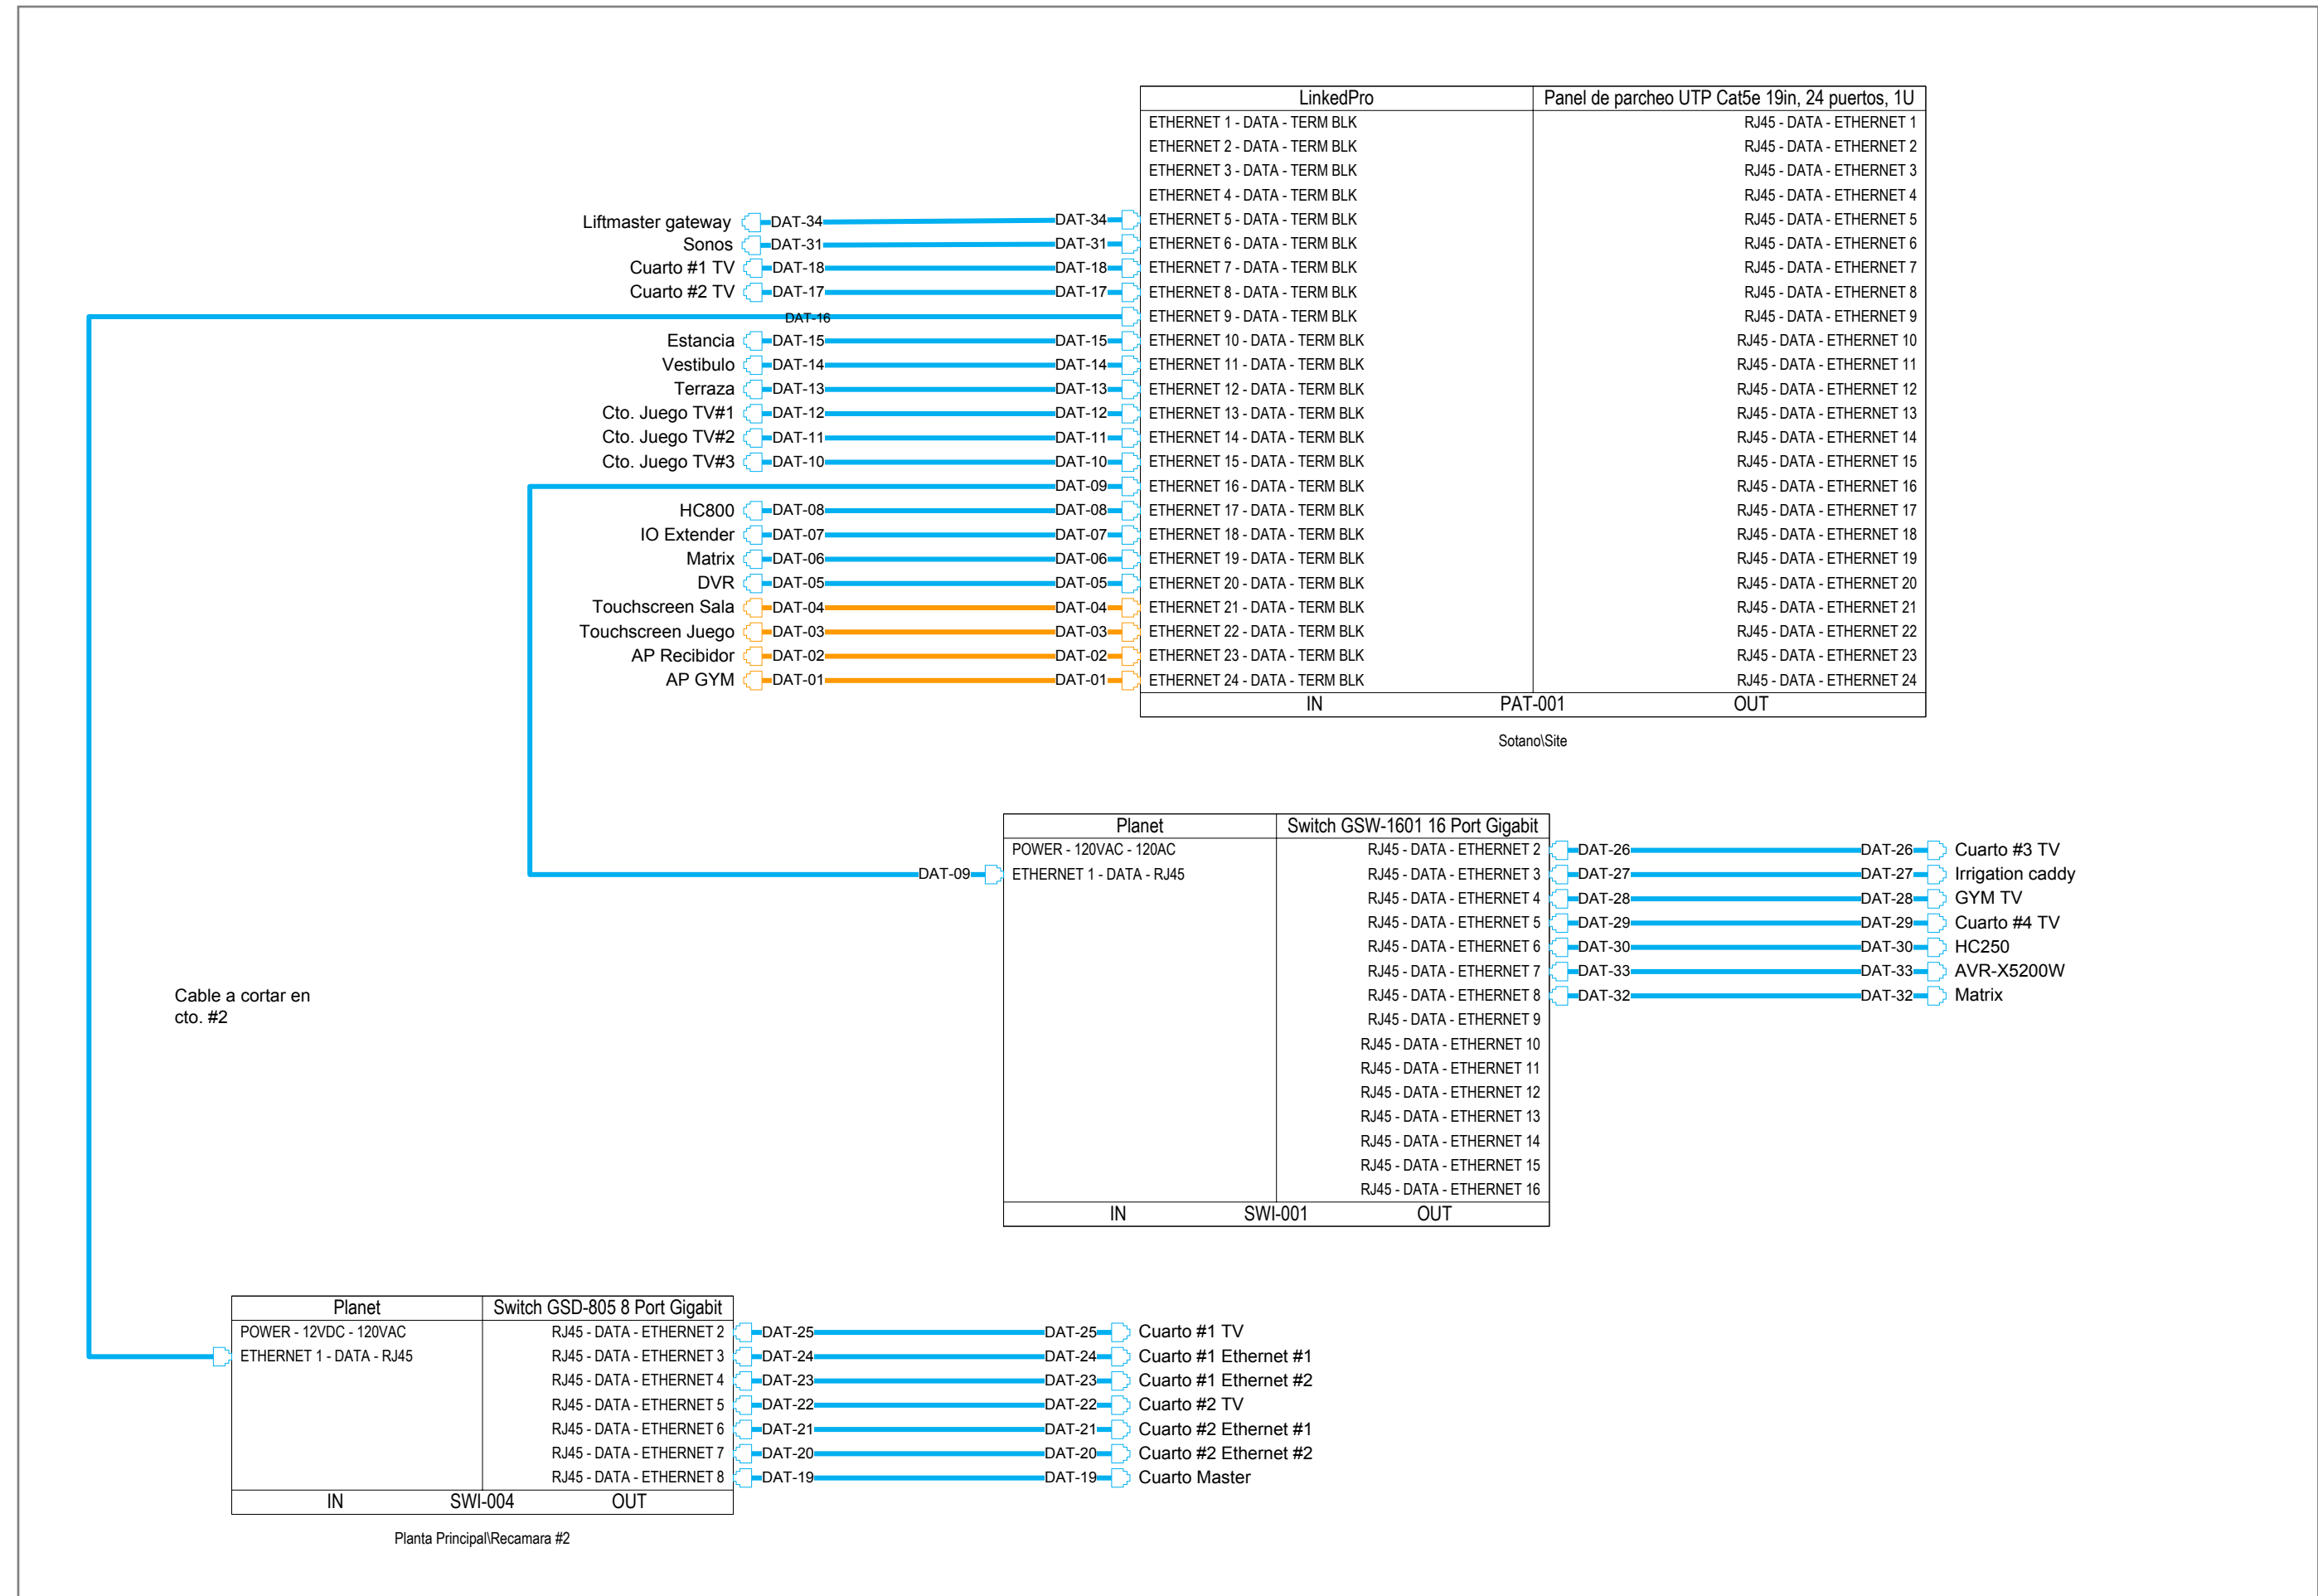


Diagrama Internet



**d-tools**  
System Integration Software

Controltech  
Hacienda del Carrizal 3200-2  
Col. Haciendas  
Chihuahua, Chihuahua  
31215  
(614) 430-1507




Notas:


**Dates:**  
Created - 11/03/2014  
Modified - 06/08/2015  
Printed - 01/08/2015

Lomas del Valle II -AV

Chihuahua, Chihuahua


Planos Cine

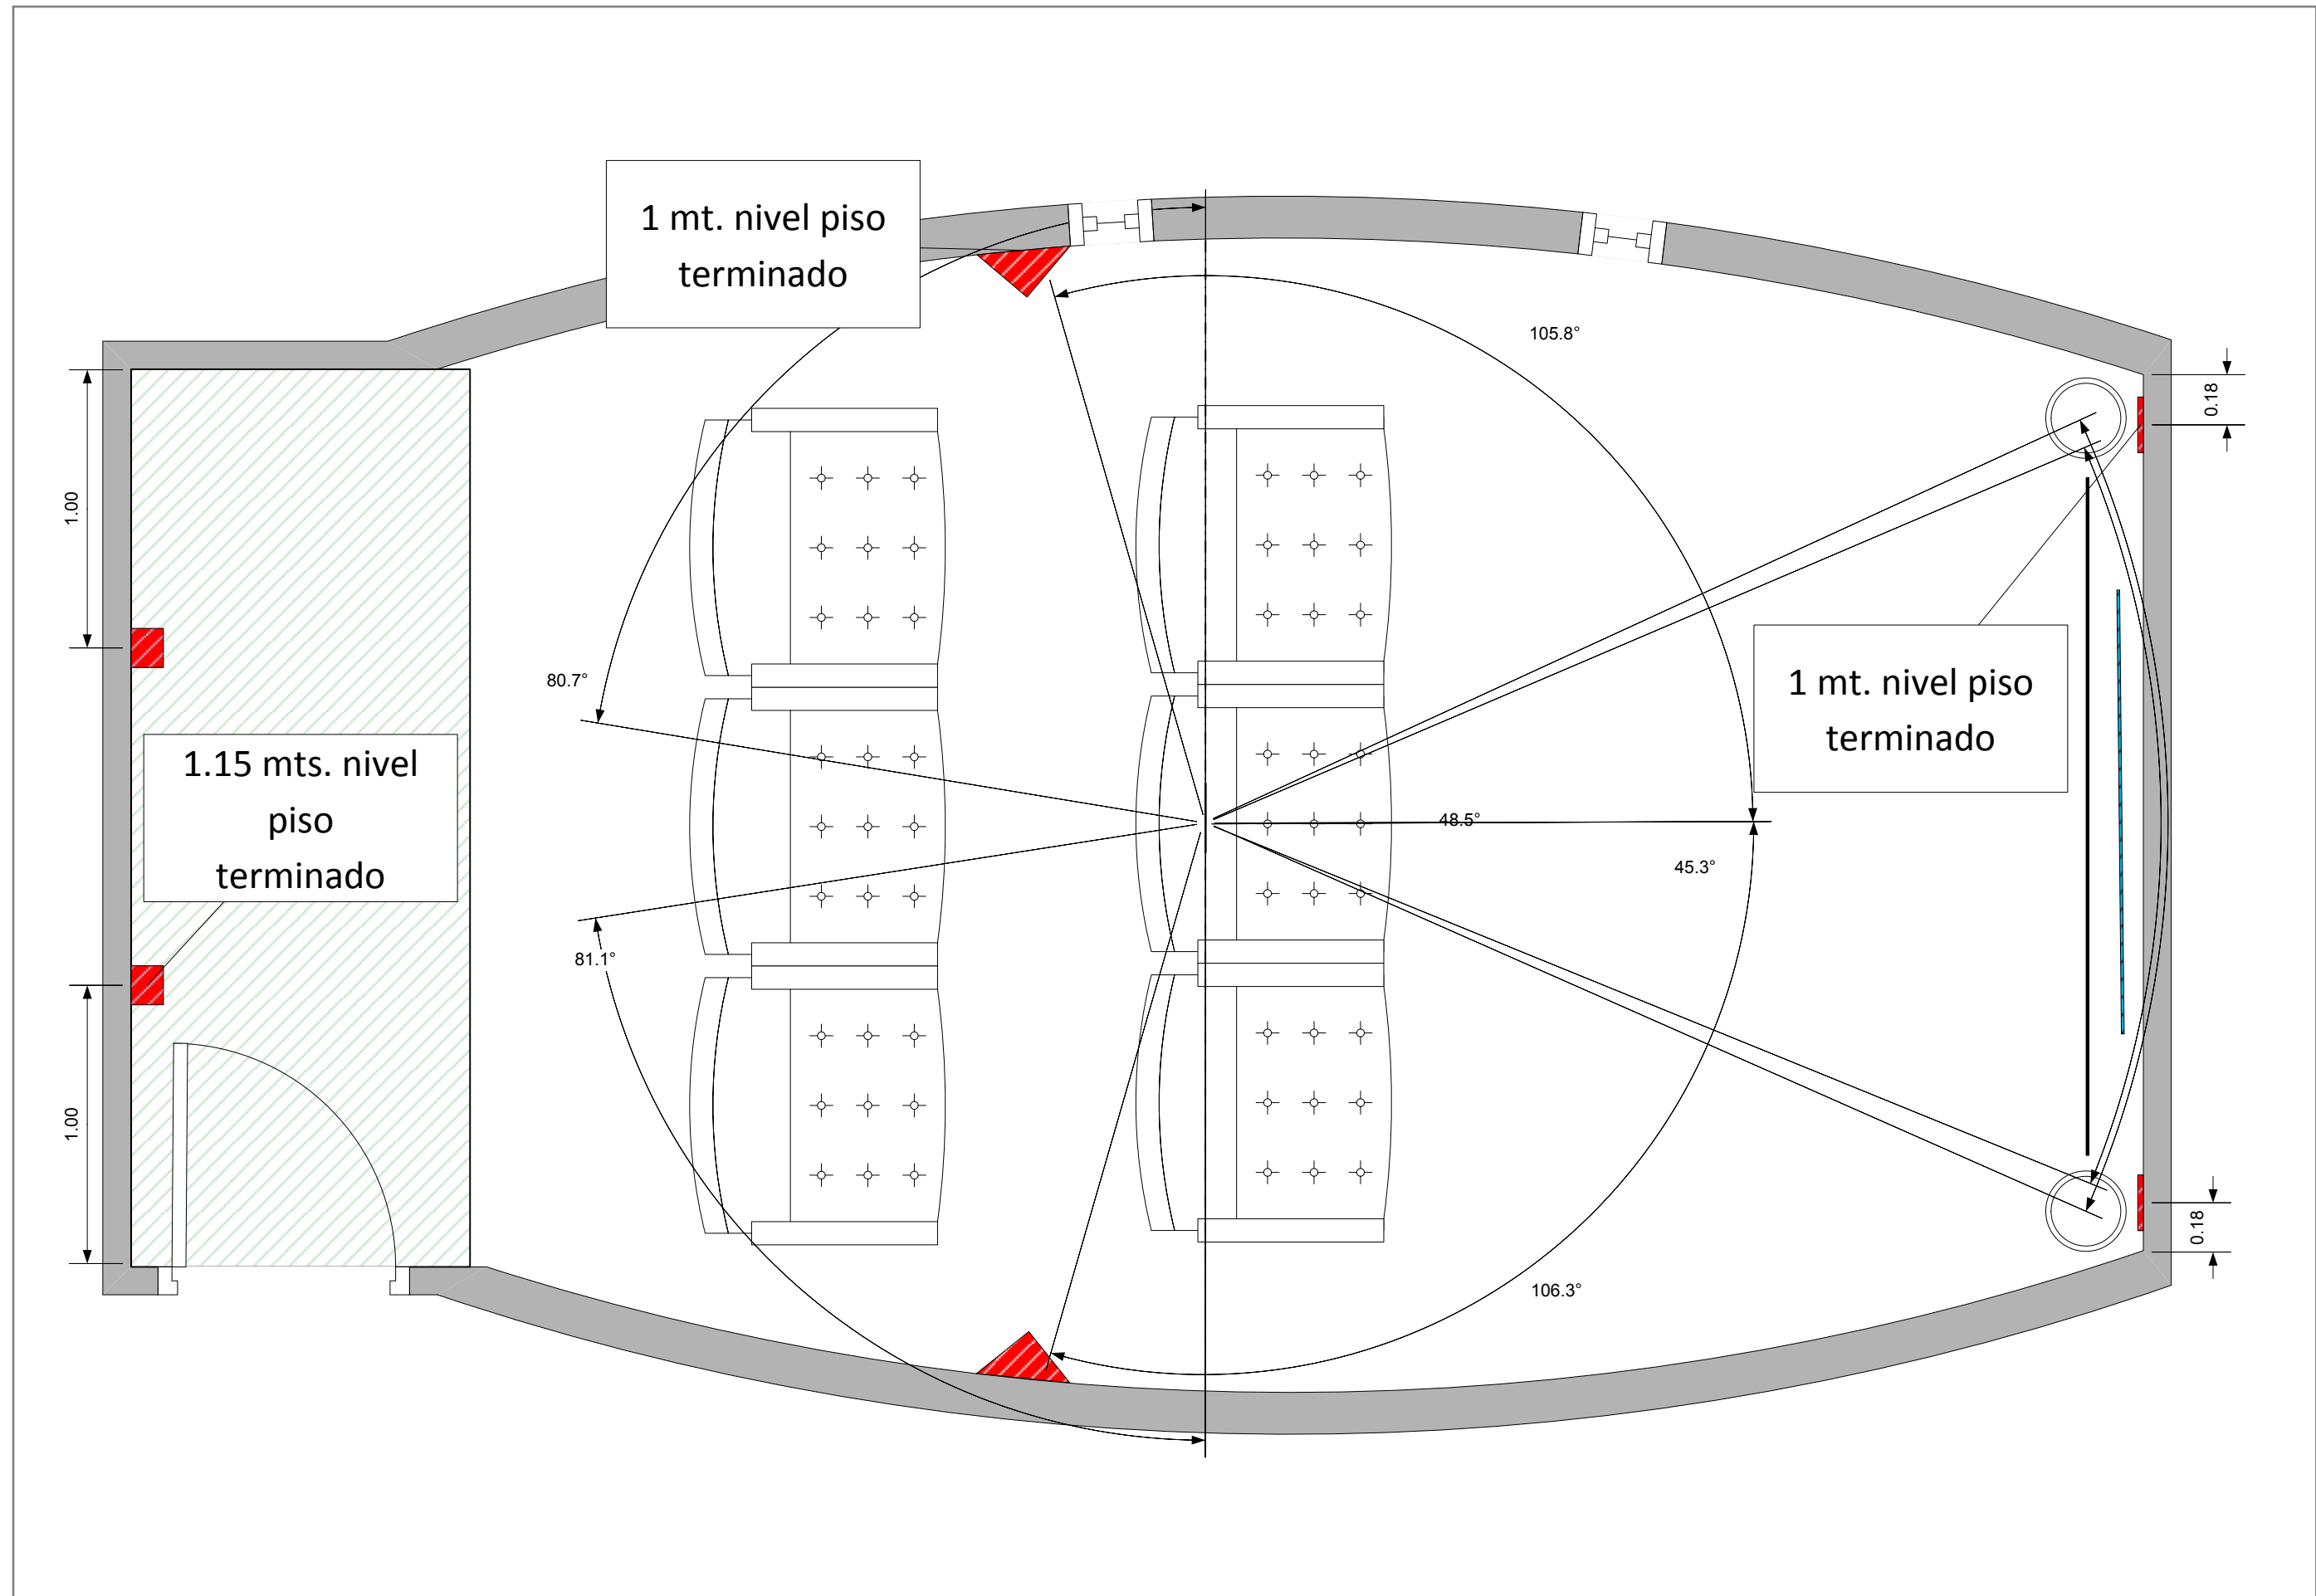

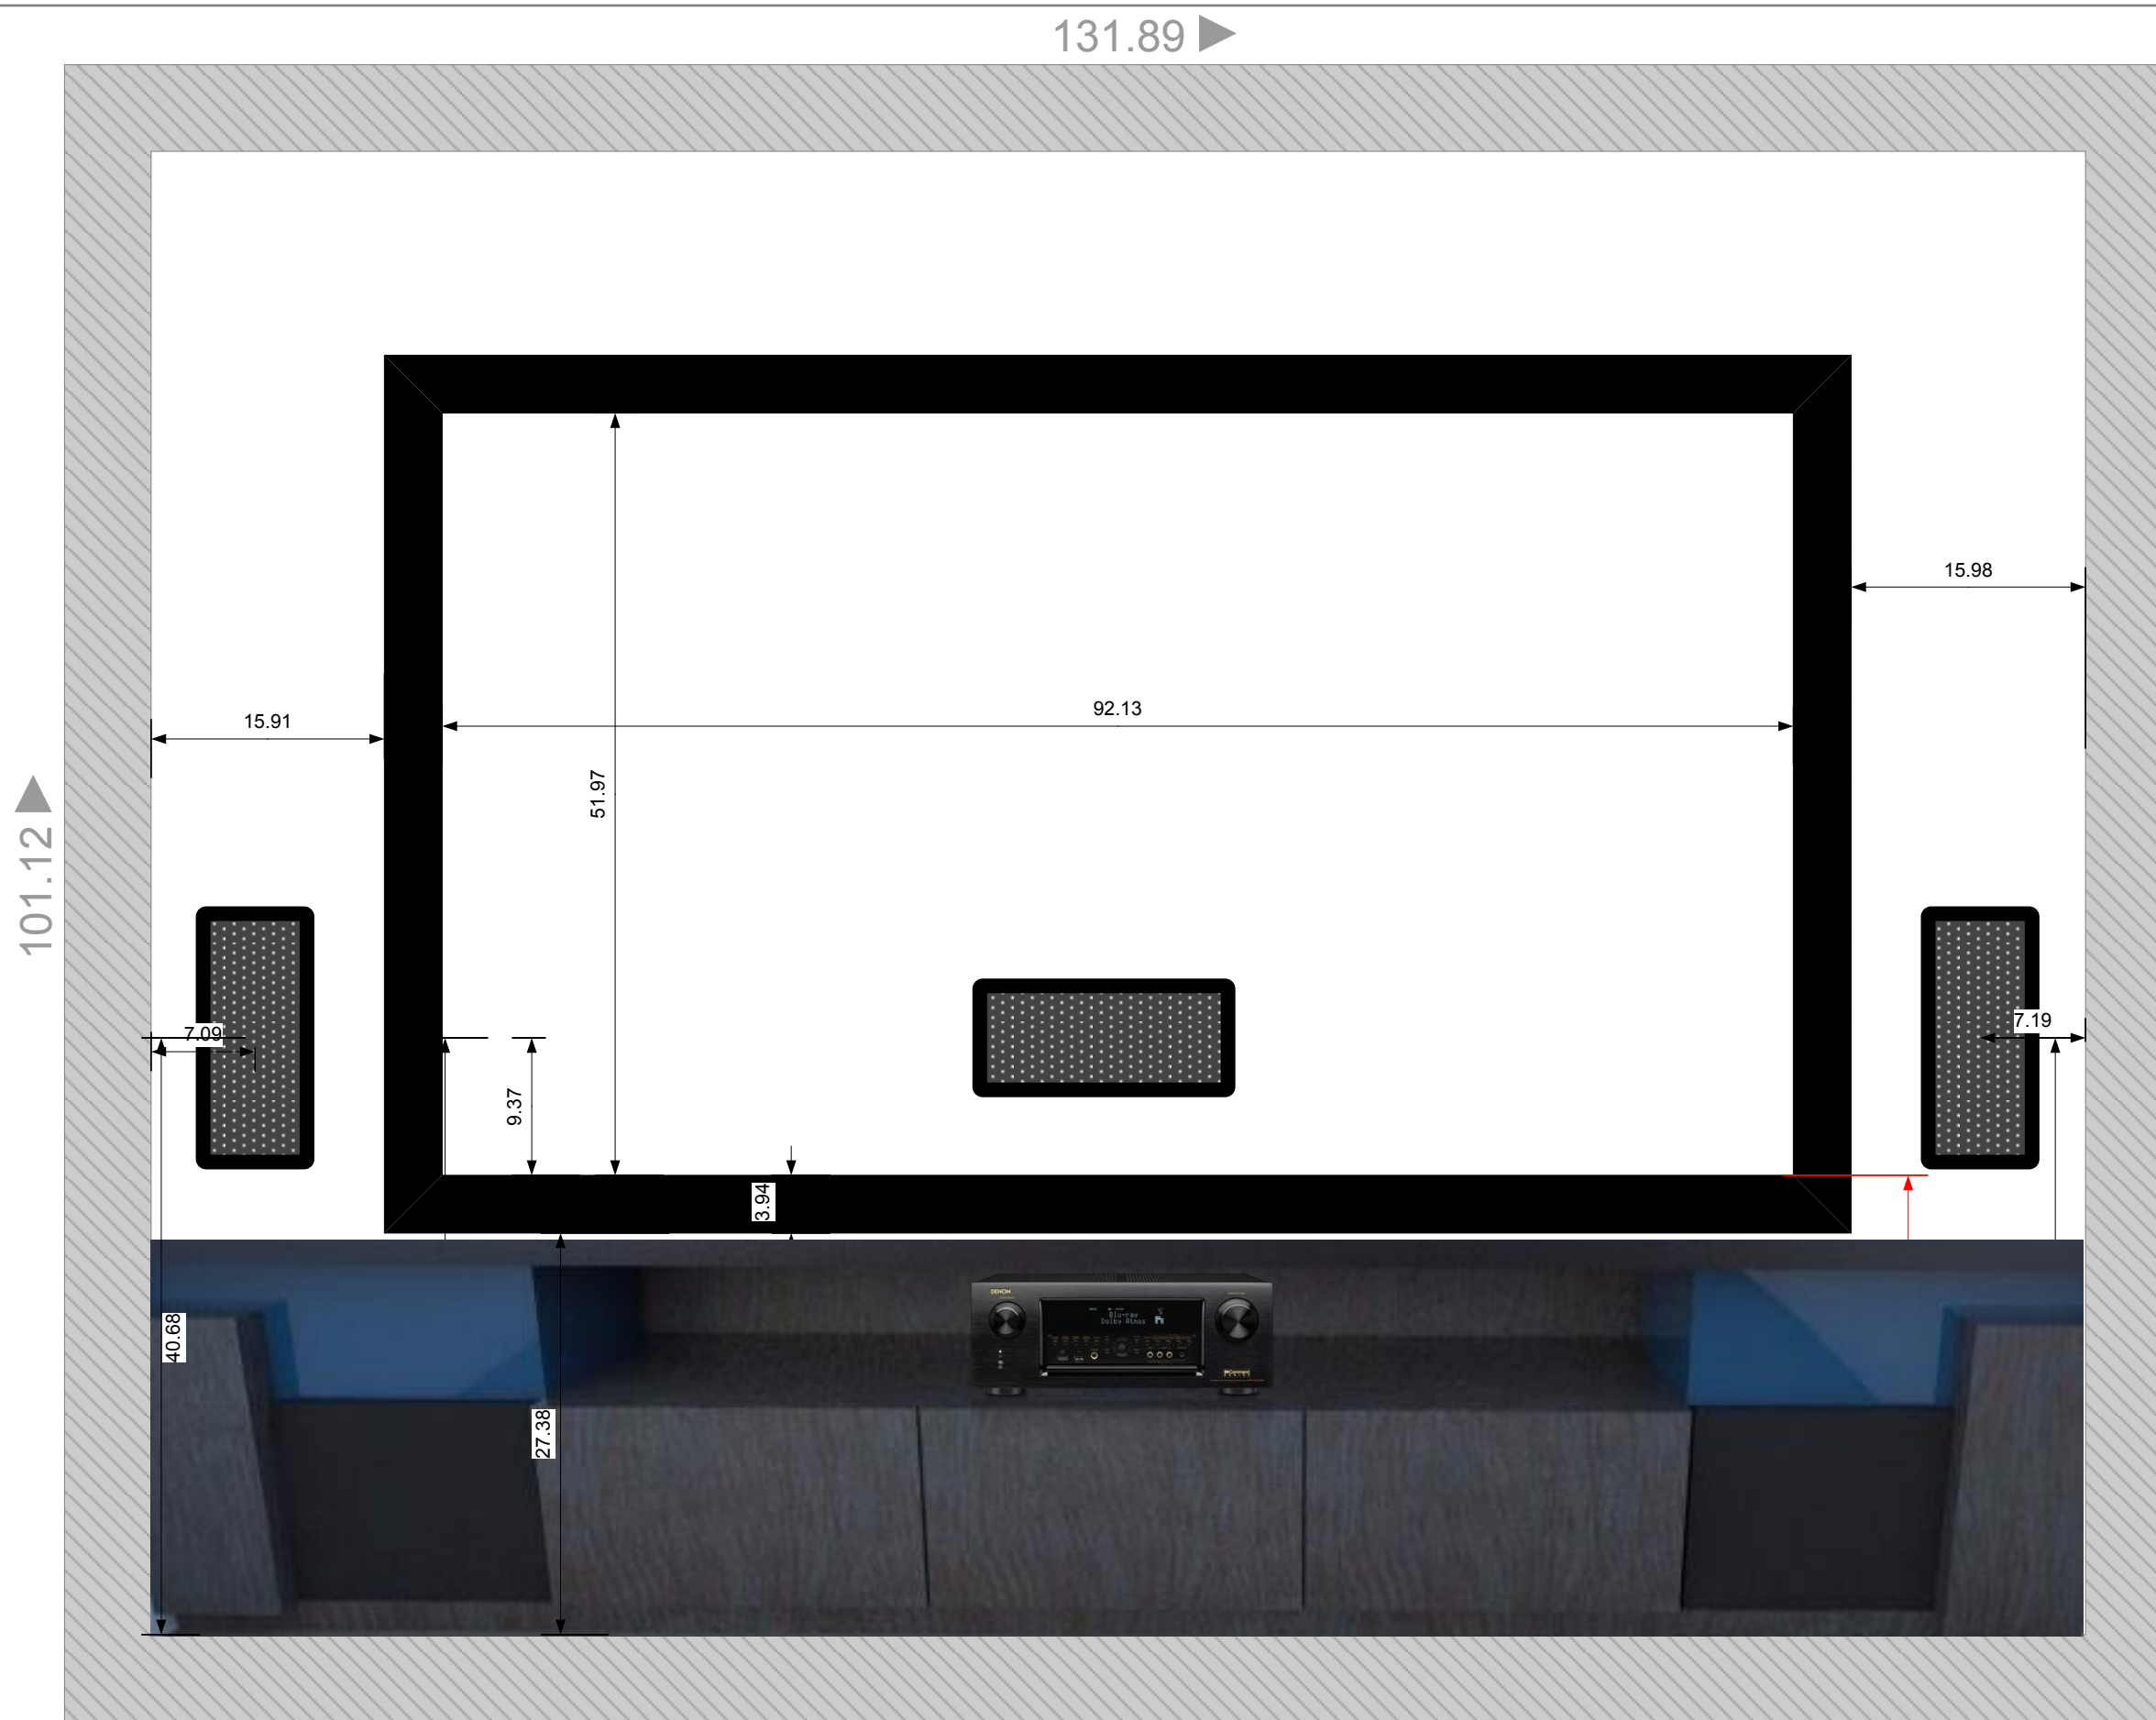

Dimensiones en pulgadas

Frente Cine

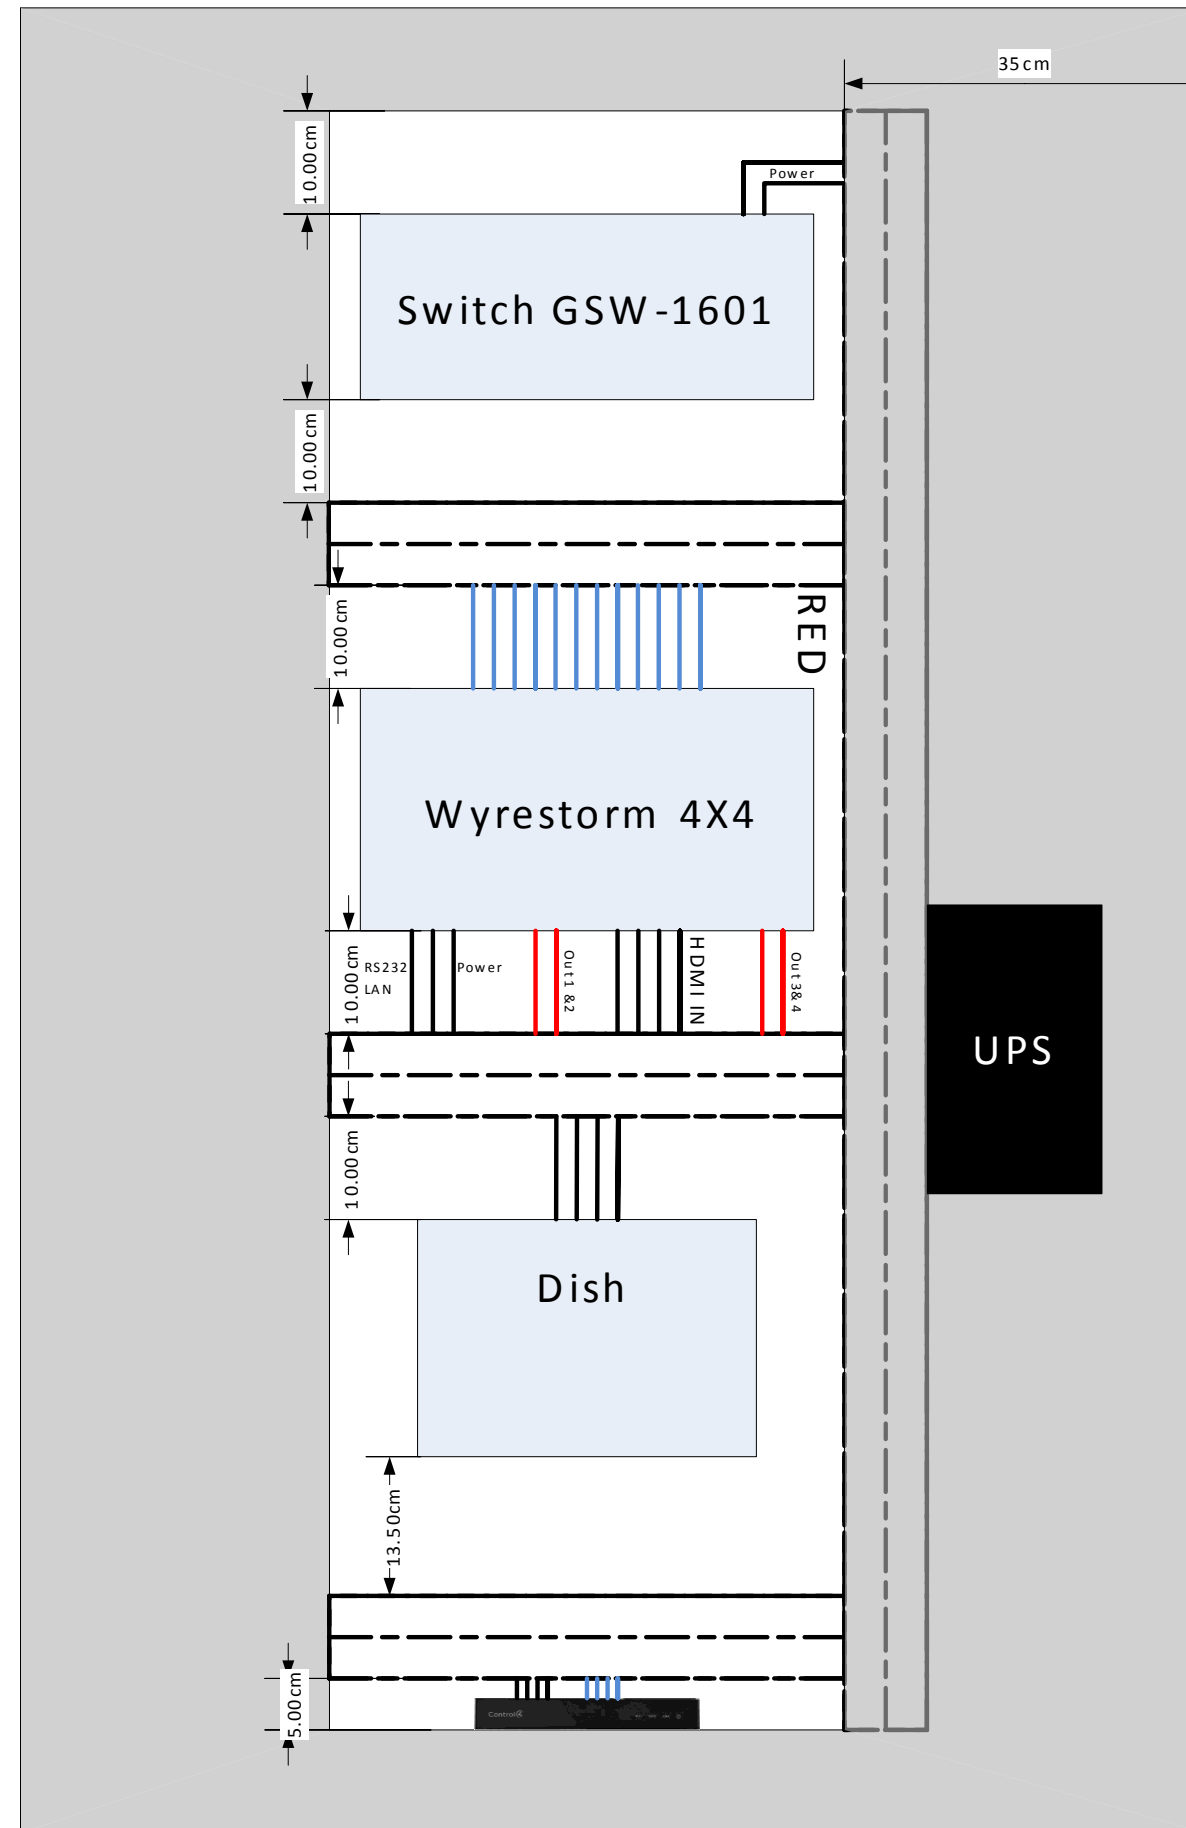

Controltech  
 Hacienda del Carrizal 3200-2  
 Col. Haciendas  
 Chihuahua, Chihuahua  
 31215  
 (614) 430-1507



Notas:

**Dates:**  
 Created - 11/03/2014  
 Modified - 06/08/2015  
 Printed - 01/08/2015

Lomas del Valle II -AV

Chihuahua, Chihuahua

Planos Mini Site




Notas:

**Dates:**  
Created - 11/03/2014  
Modified - 06/08/2015  
Printed - 01/08/2015


Lomas del Valle II -AV

Chihuahua, Chihuahua

**Diagrama Cine**

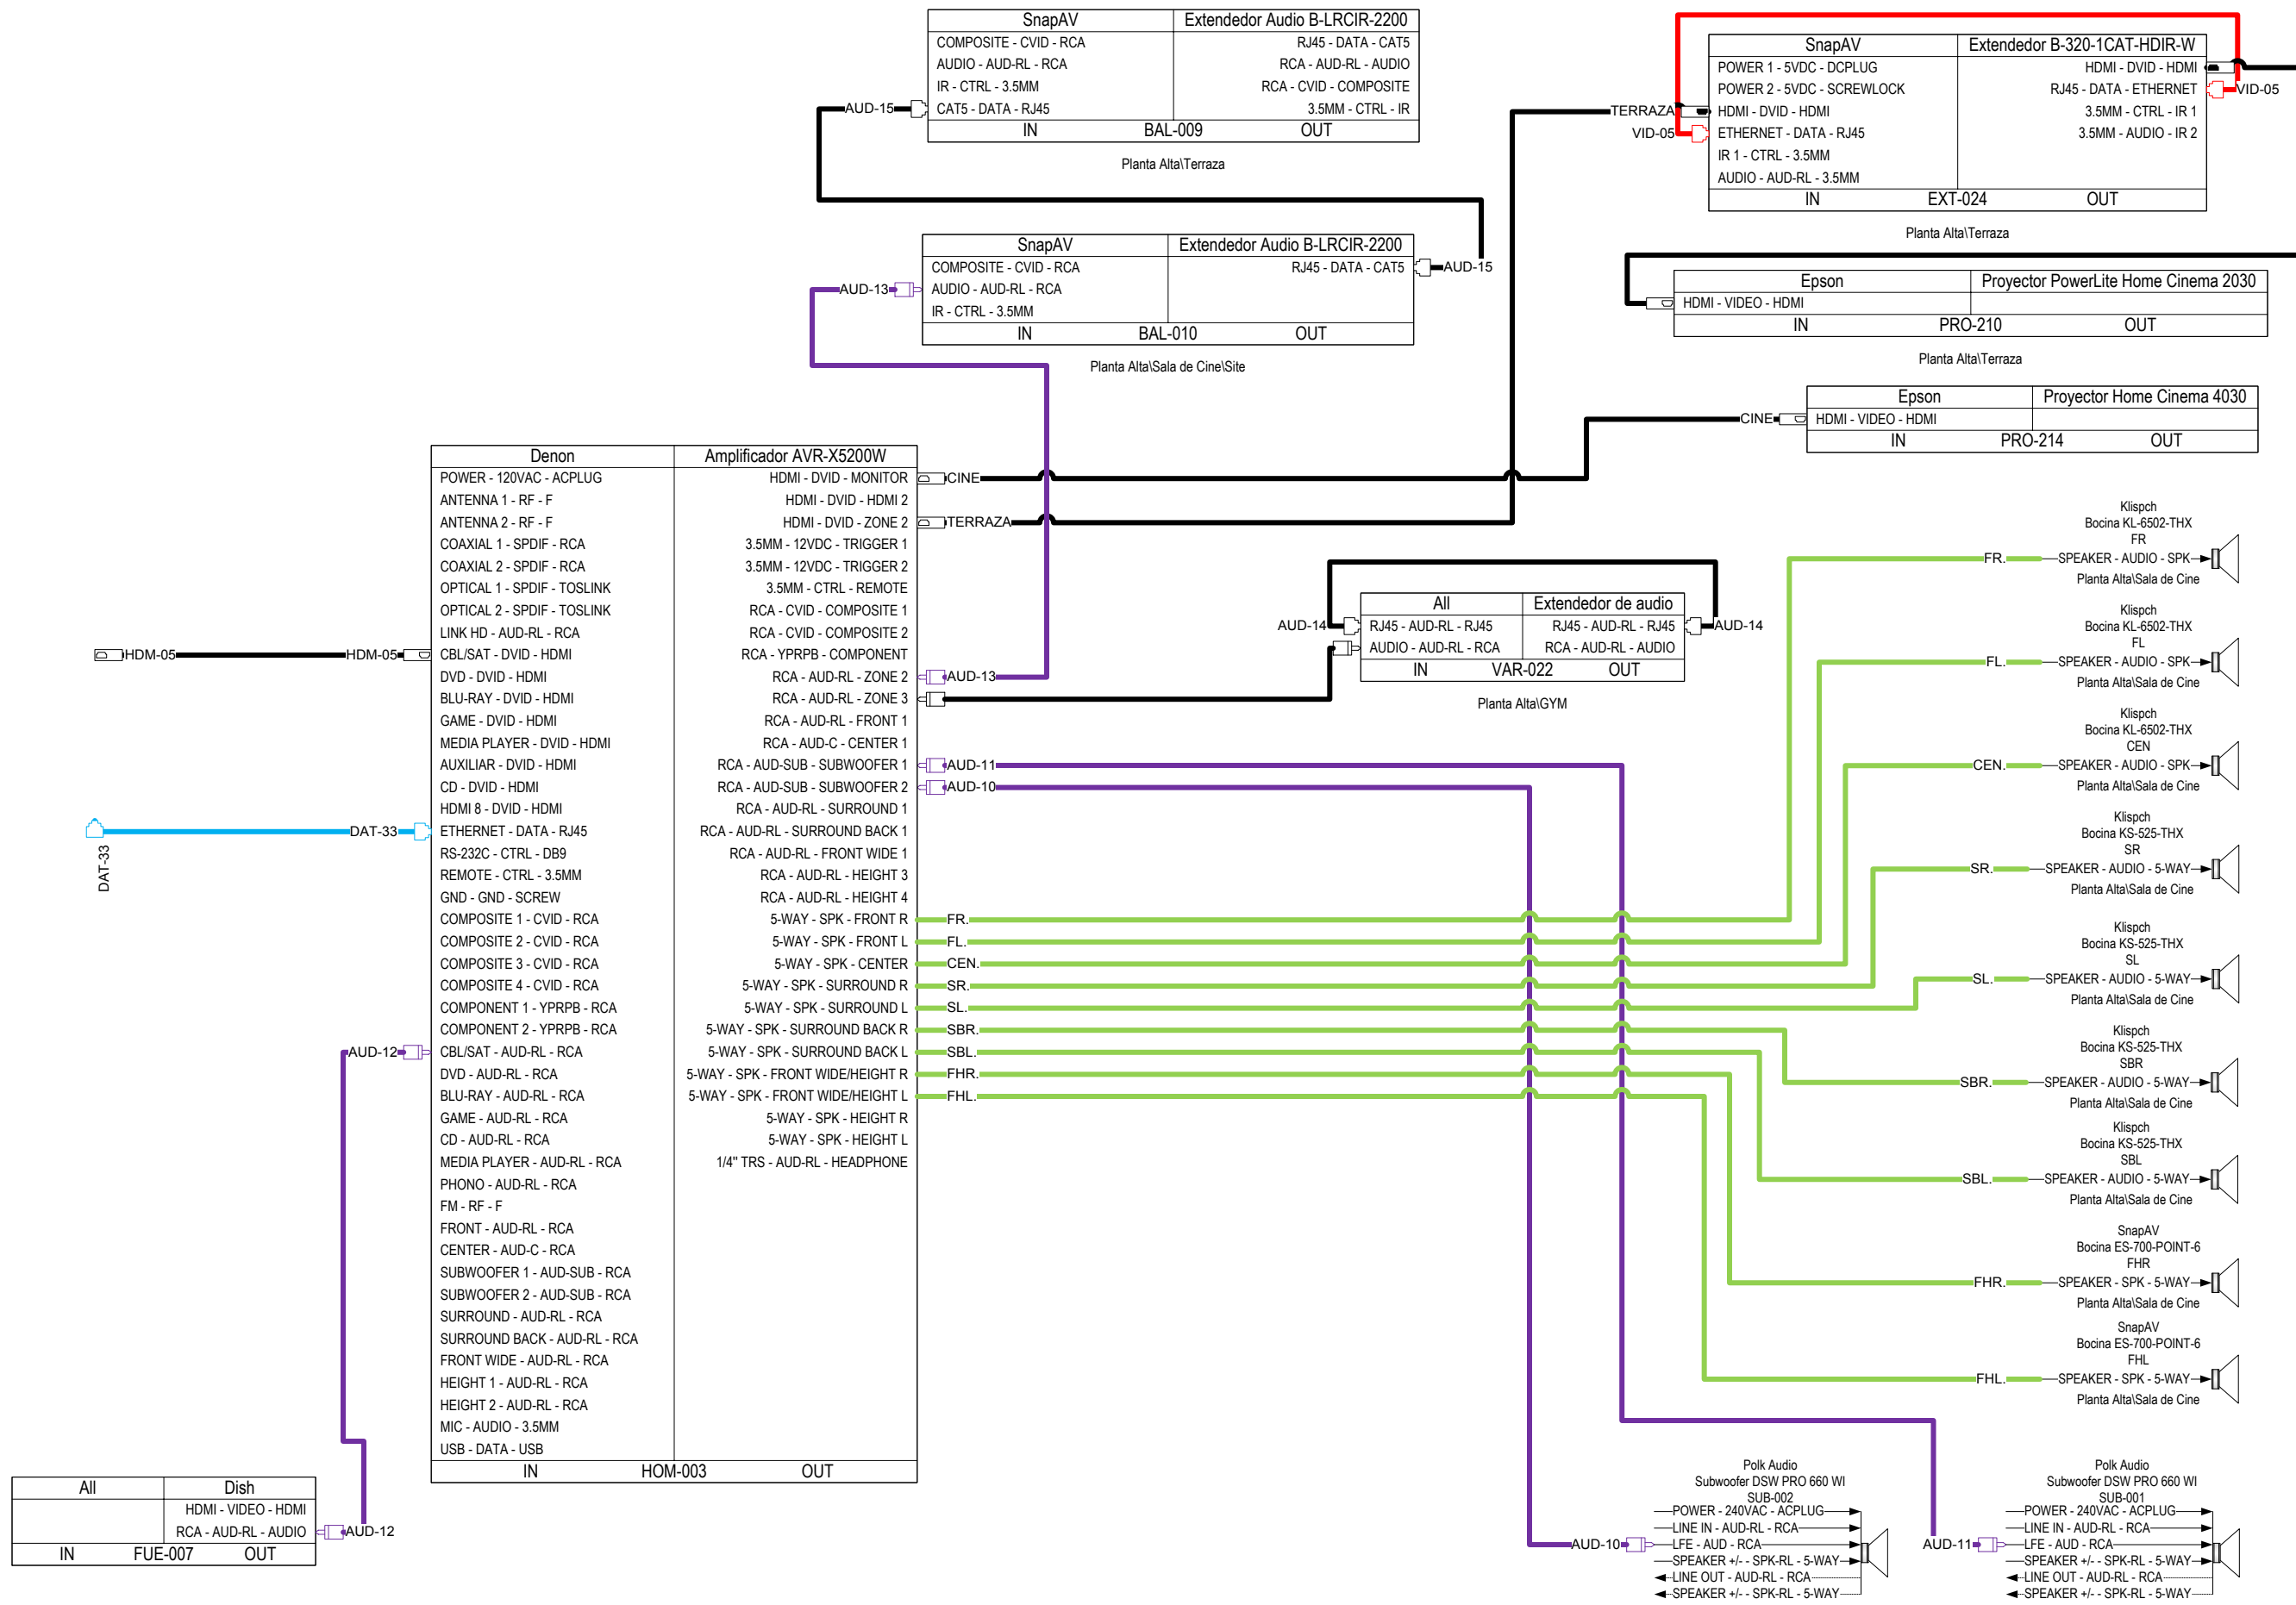



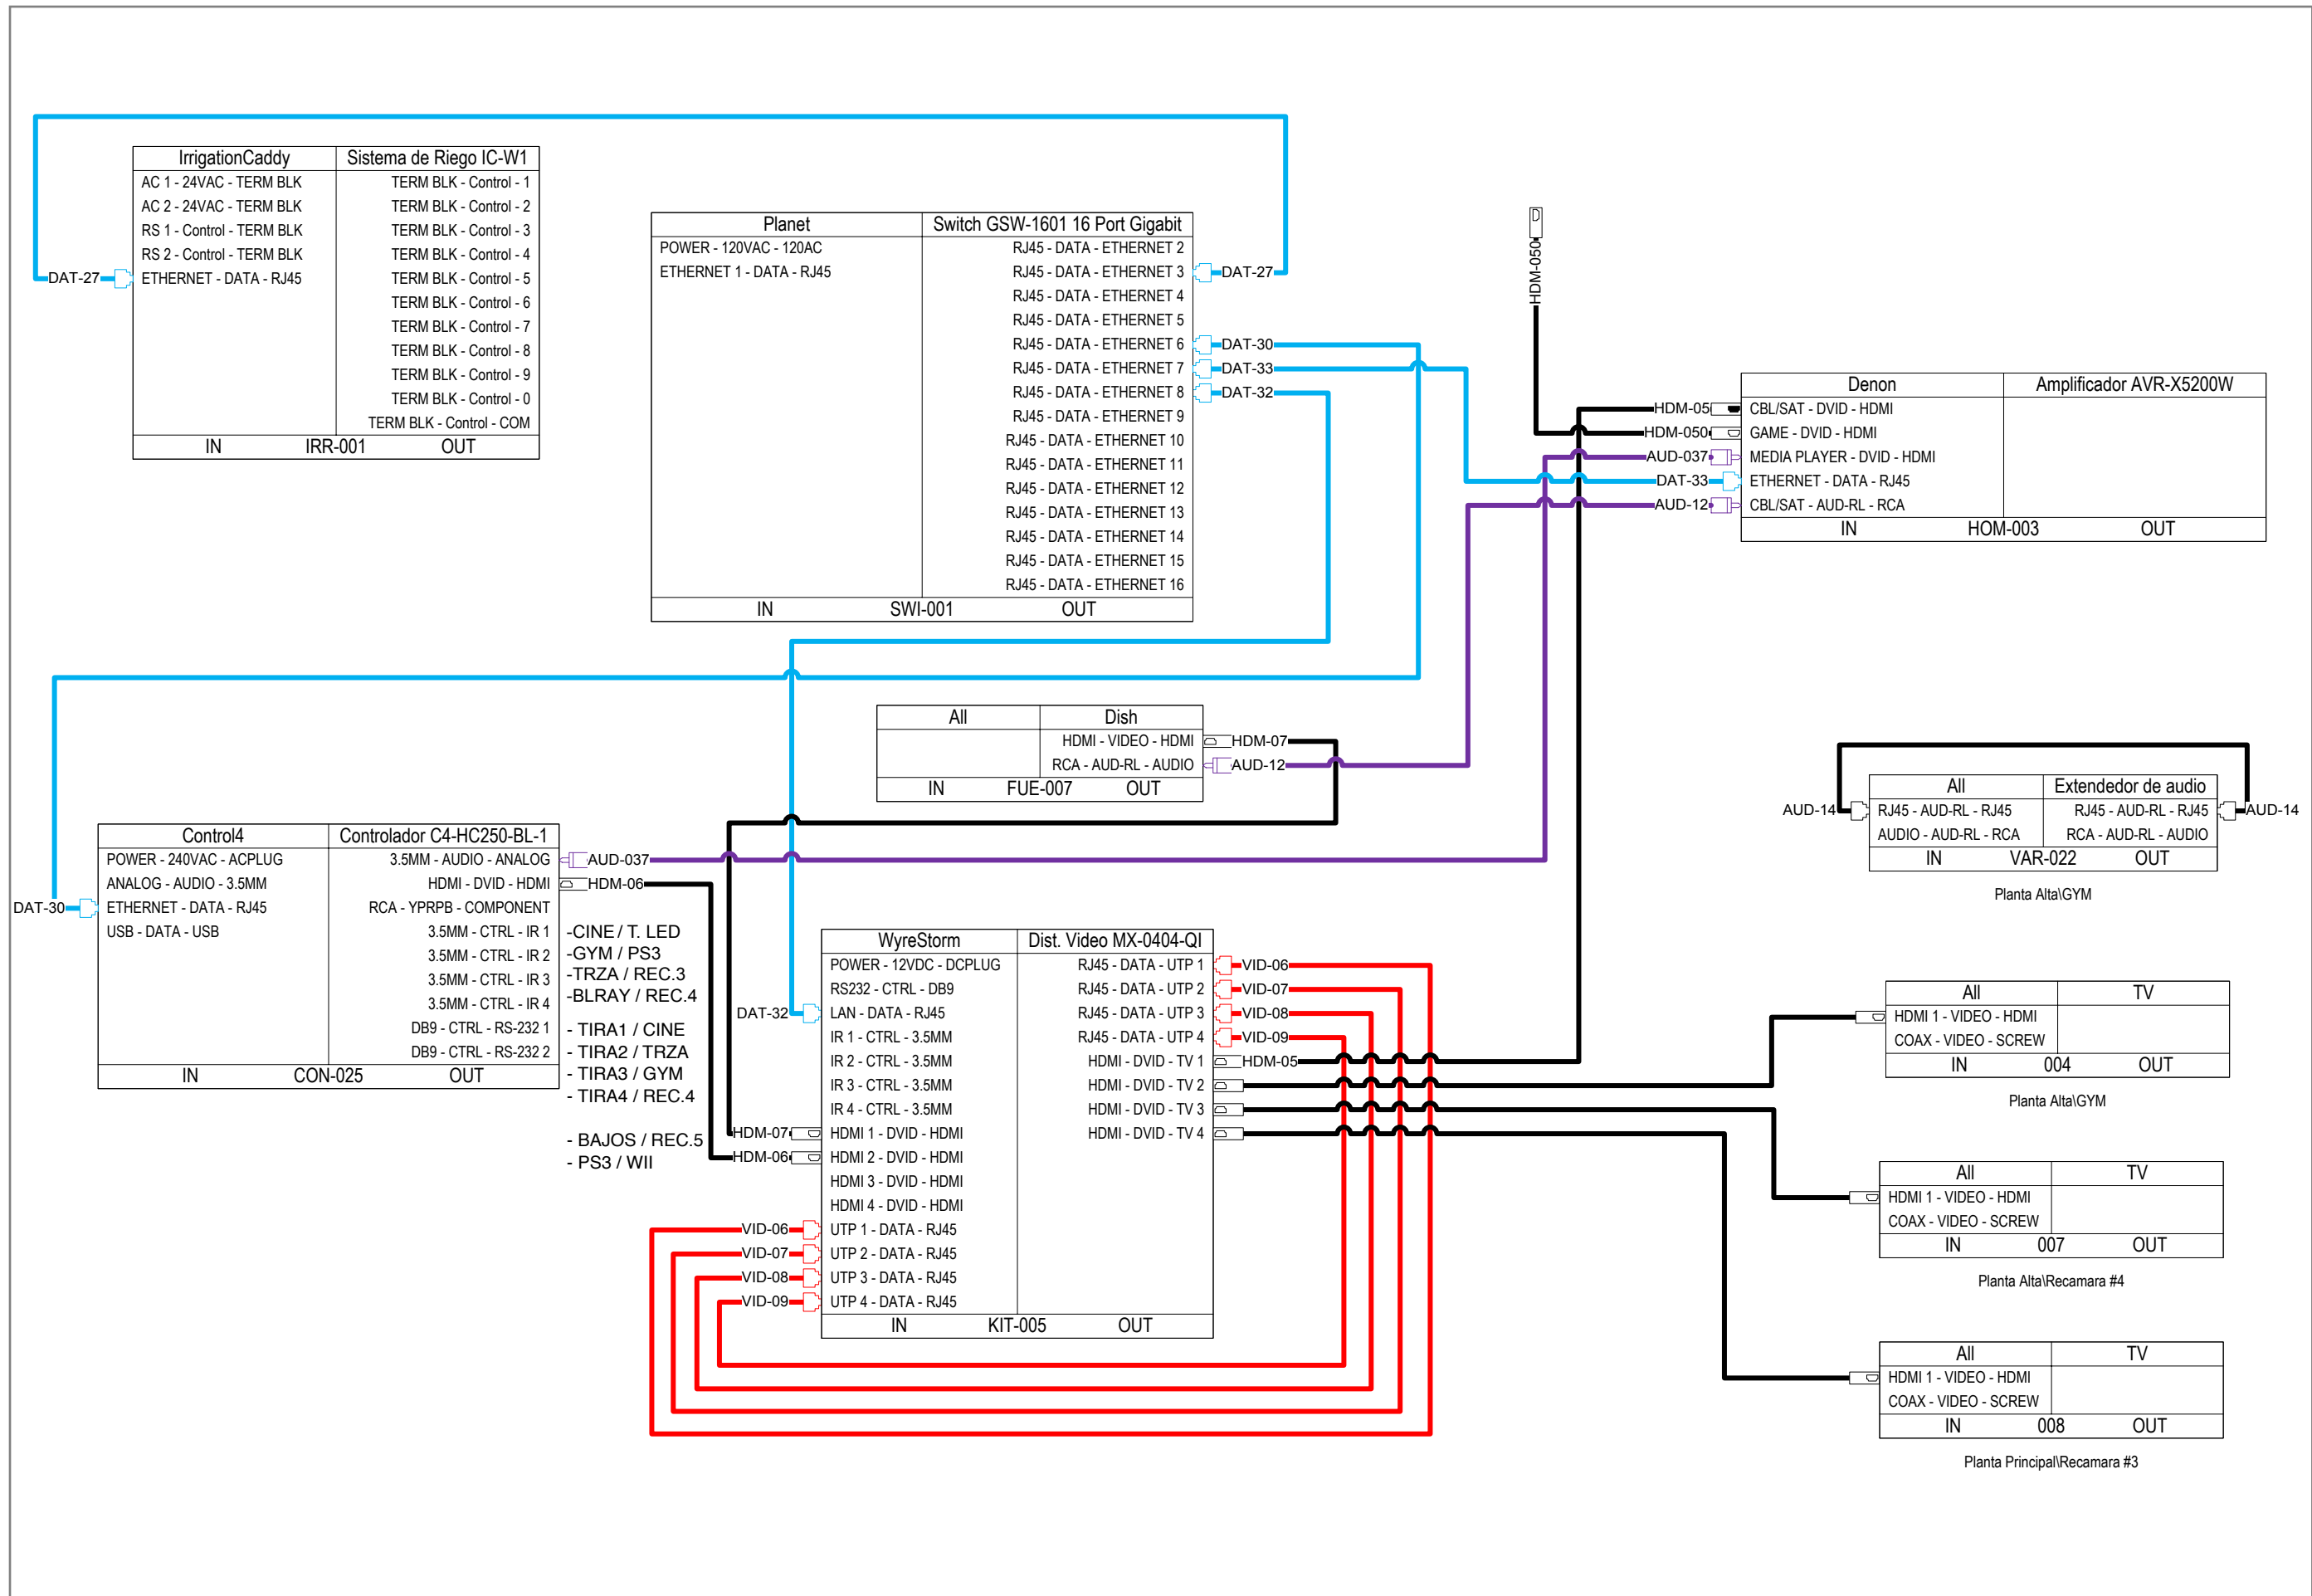

Notas:

Diagrama Mini Site