
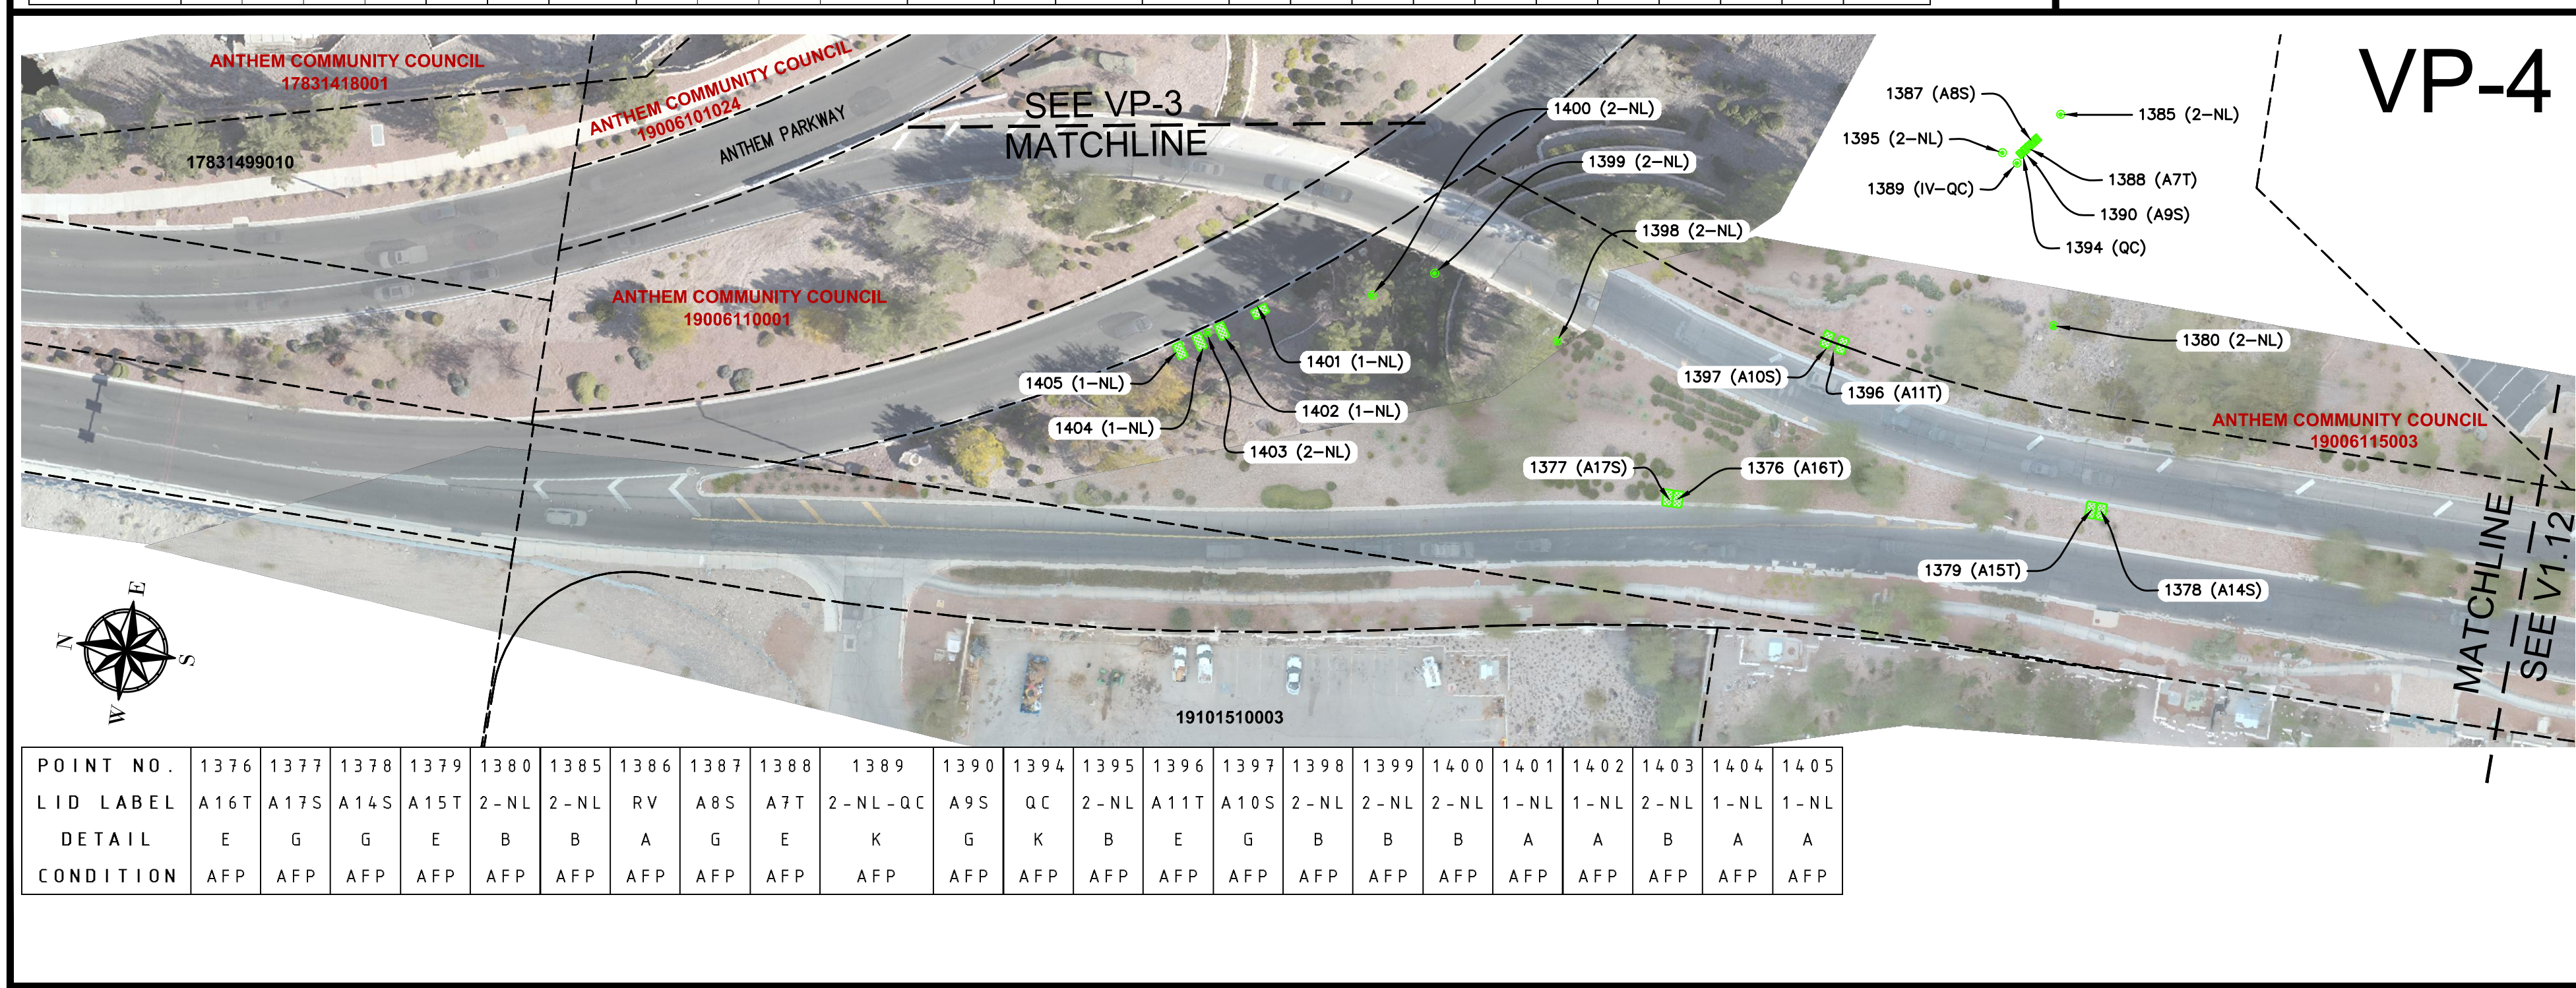
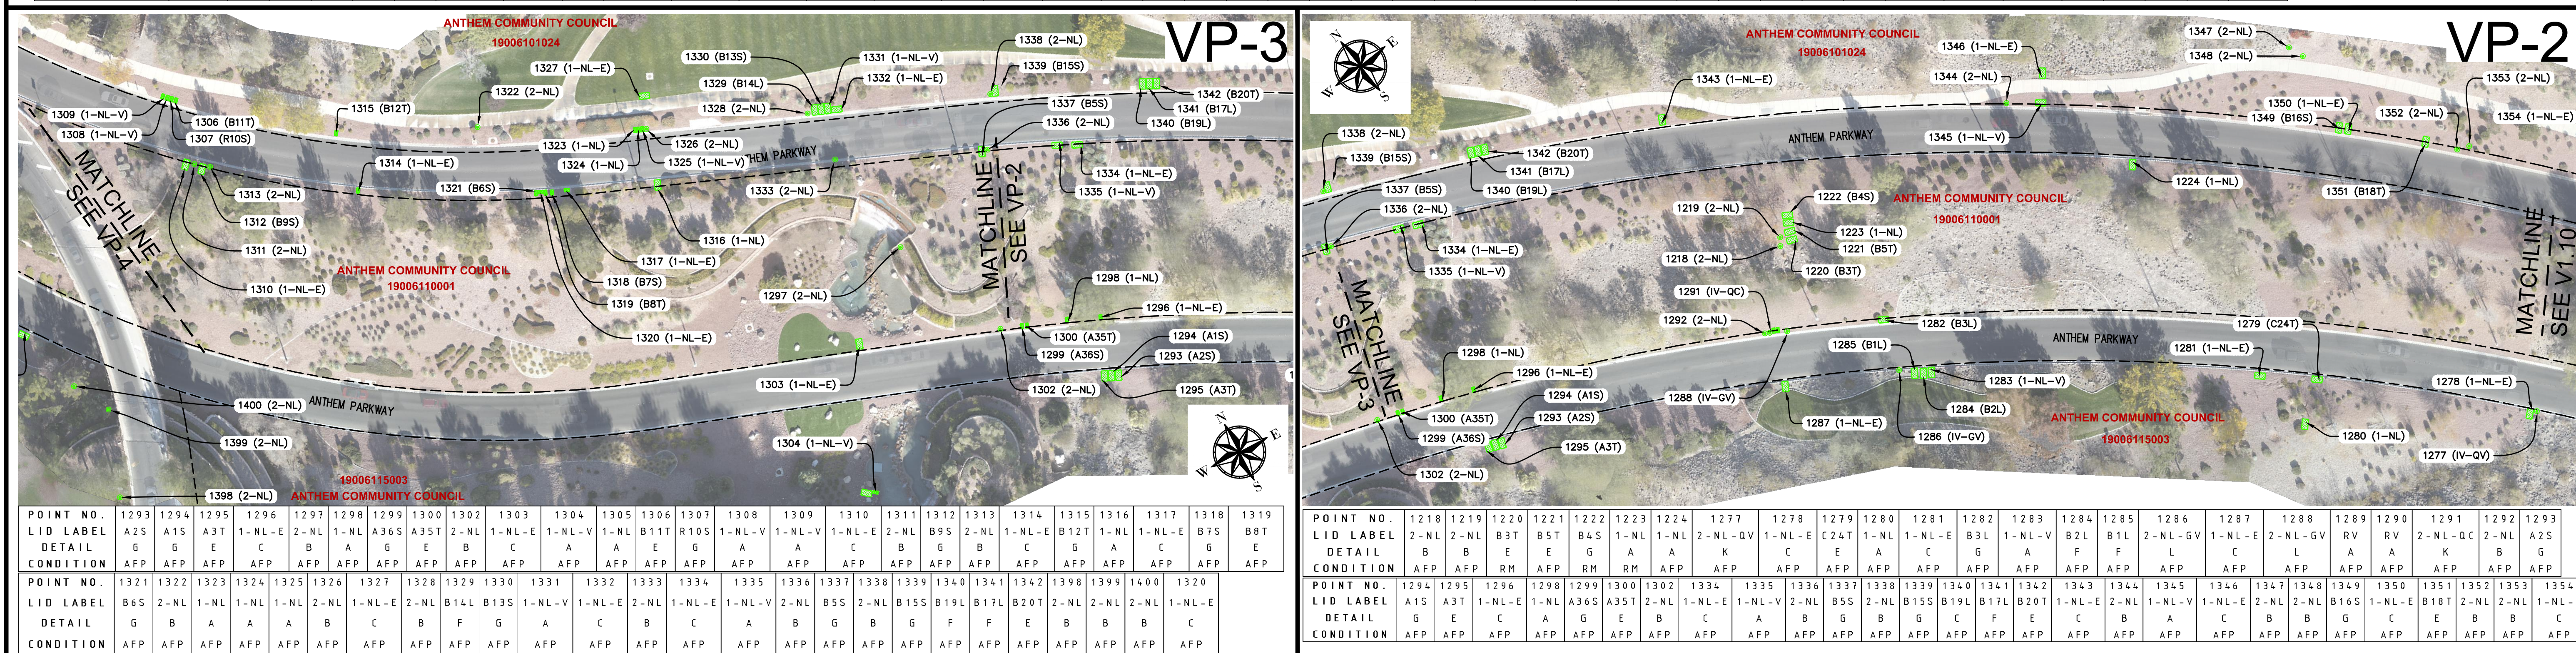


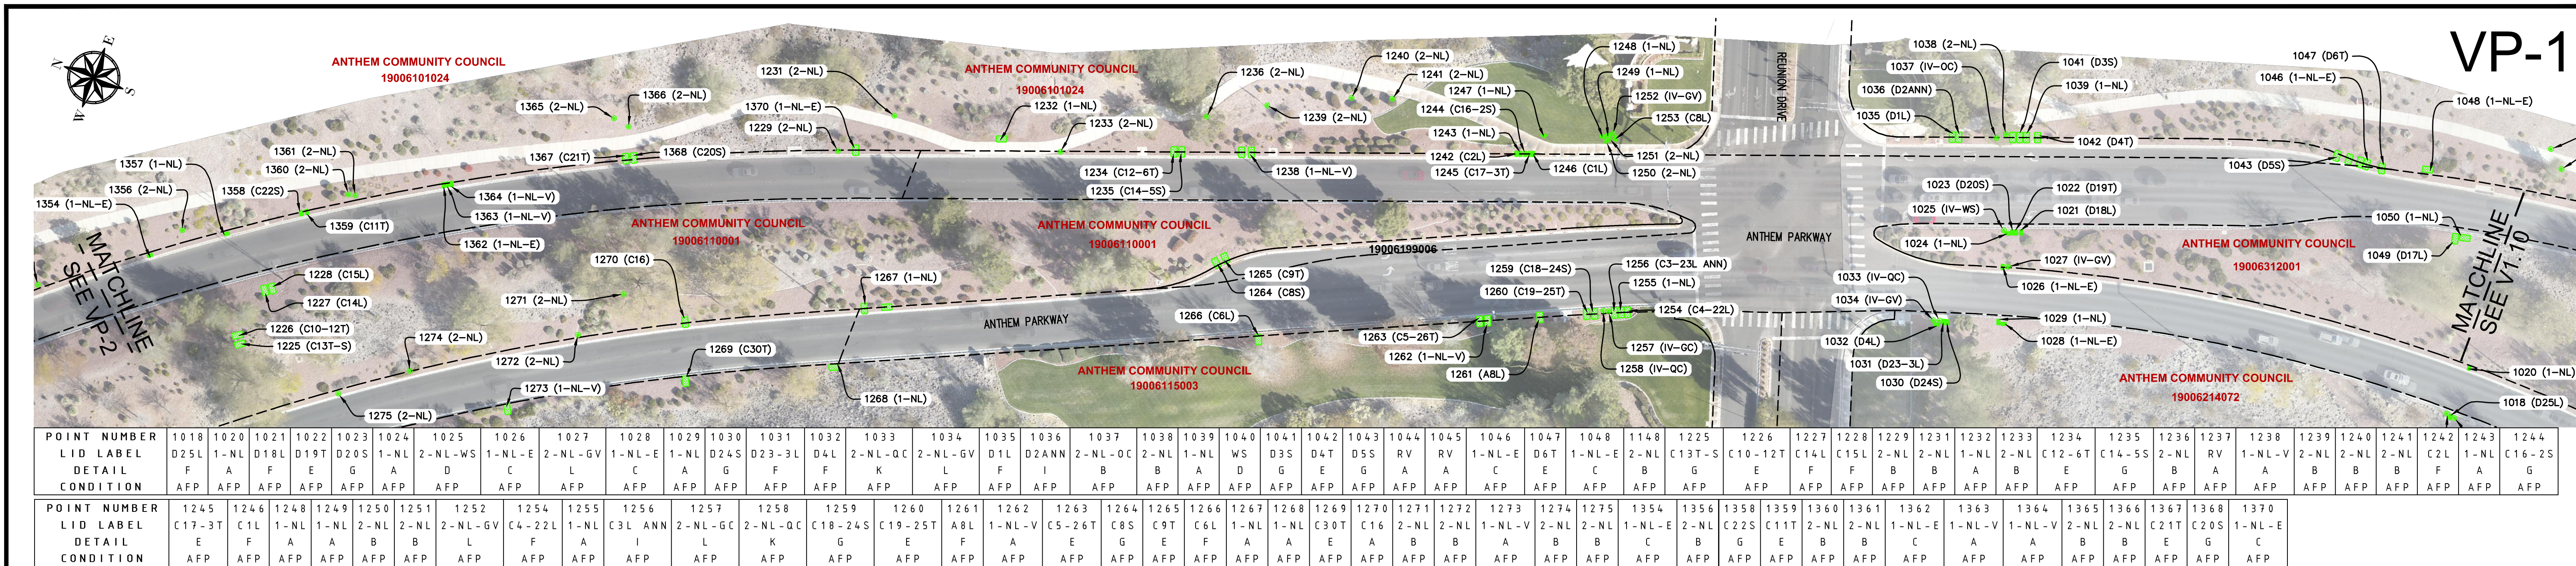

ABBREVIATIONS

AFP.....APPEARS FUNCTIONING PROPERLY
1-NL.....NO LABEL (IRRIGATION BOX)
2-NL.....NO LABEL (IRRIGATION CAN)
IR CTRL.....IRRIGATION CONTROL BOX
RM.....REQUIRES MAINTENANCE
ROW.....RIGHT OF WAY
VP.....VIEWPORT

GENERAL MAPPING NOTES

1. THE OWNER, SITE DEVELOPER, CONTRACTOR, AND/OR THEIR AUTHORIZED AGENTS SHALL USE THIS DOCUMENT FOR REFERENCE ONLY. THE PROPERTY INFORMATION HEREIN SHALL NOT SERVE AS A LEGAL SURVEY RECORD. THE PREPARER WILL NOT BE HELD RESPONSIBLE FOR MISUSE OF THIS DATA SET.

2. PARCEL LINES SHOWN AS PER CLARK COUNTY ASSESSOR'S PARCEL MAPS CURRENT AS OF 12-14-18.

SYMBOL LEGEND

123-45-678-987 ANTHEM APN

- PARCEL BOUNDARY
- ELECTRIC METER
- WATER METER
- IRRIGATION CONTROL BOX
- BACKFLOW PREVENTOR
- REMOTE CONTROL VALVE
- MANUAL VALVE
- VALVE
- QUICK COUPLING VALVE
- FLUSH VALVE
- DRAIN VALVE
- IRRIGATION HOUSING
- IRRIGATION BOX

VICINITY MAP

GRAPHIC SCALE

50 0 25 50 100 200
(IN FEET)
1 inch = 50 ft.

Call before you Dig
Avoid cutting underground utility lines. It's costly.

Call before you Overhead
Avoid overhead power line contact. It's costly.

Call before you Dig
811
1-800-227-2600

1-702-432-5300
PREPARED BY: ANTHEM COUNCIL

VP-1

VP-2

VP-3

VP-4

ANTHEM COUNCIL

LANDSCAPING PROPERTIES

WATER METERS, IRRIGATION VALVES, AND ELECTRIC METERS

SCALE: 1"=50'

DRAWN BY: JA

DESIGNED BY: EF

CHECKED BY: EF

DATE: 02-19-2019

REV. #

BY

DATE

DESCRIPTION

REVISION APPROVAL BLOCK

JOB NO.

PRONE TO DRONE

EXPERIENCE NEW HEIGHTS

WWW.PRONETODRONE.COM

INTEGRITY ENGINEERING

1771 E. Flamingo Rd., Suite 218-B

Las Vegas, NV 89119

Phone: 702-456-4664

email@integrity-engineering.net

SHEET V1.11

13 OF 18 SHEETS

DRAWING NO.