


FELLSMERE WATER CONTROL DISTRICT

SUBDIVISION OF LANDS

IN

INDIAN RIVER COUNTY, FLORIDA

SCALE-2000' TO 1" FEB. 21, 1979.

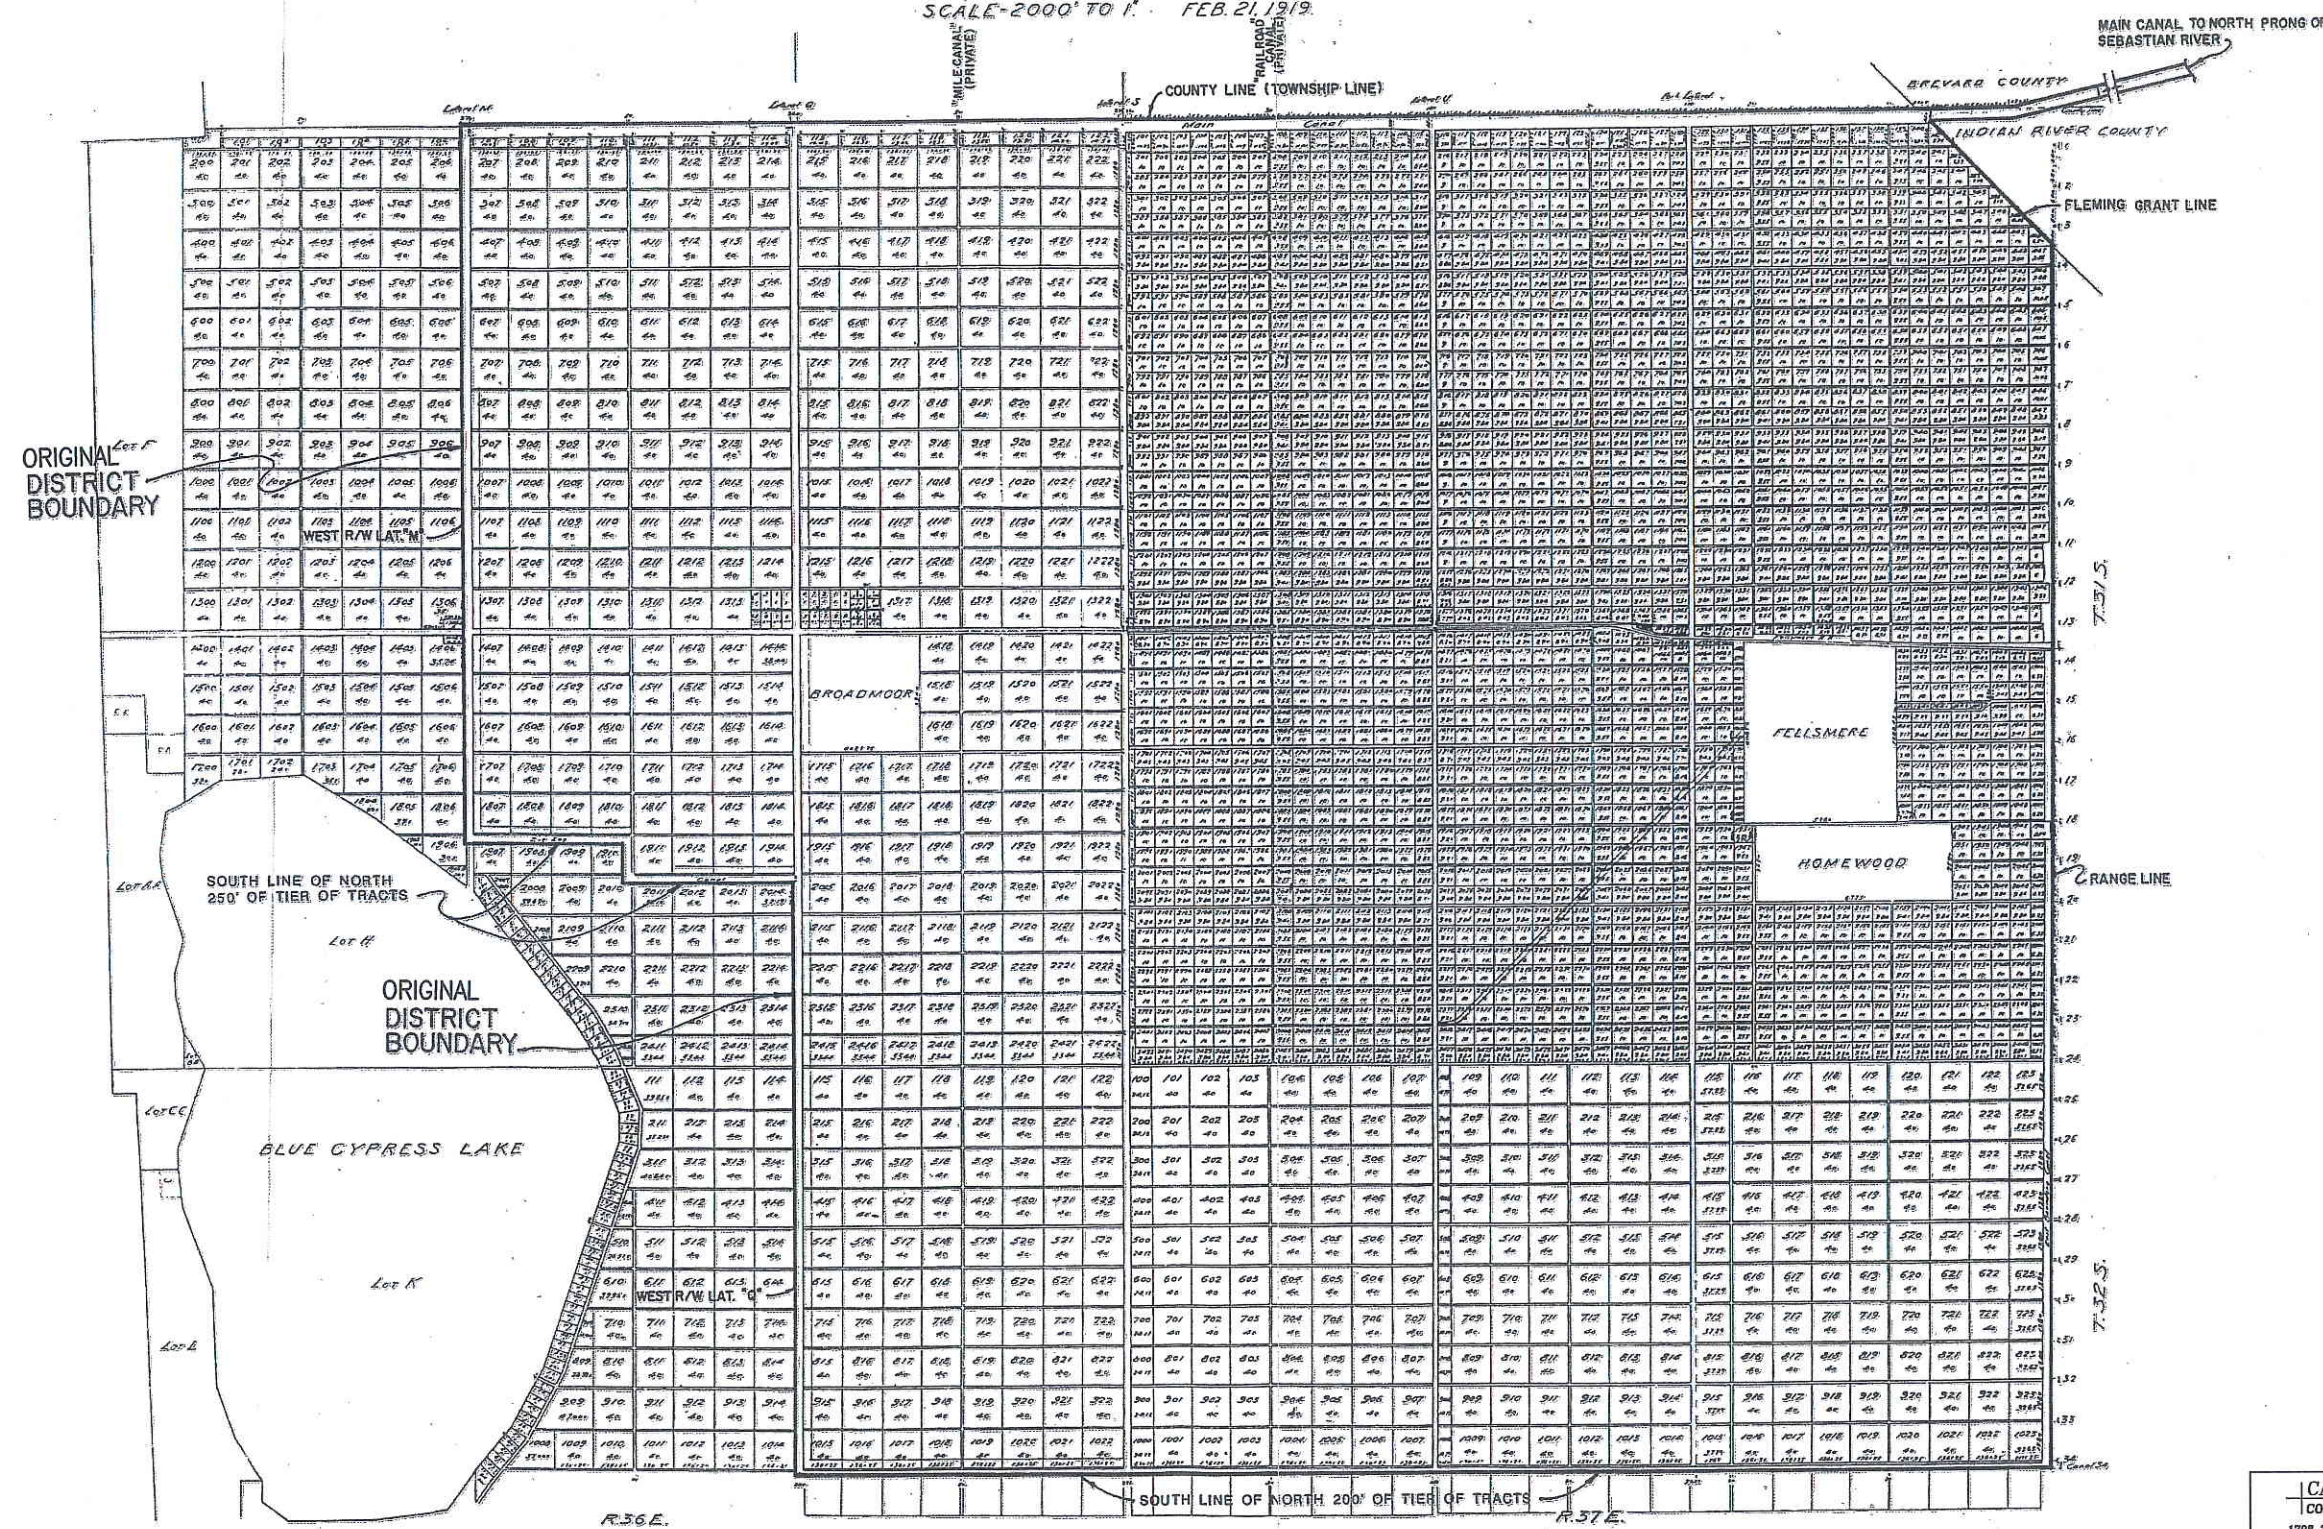

CARTER ASSOCIATES, INC.					
CONSULTING ENGINEERS AND LAND SURVEYORS					
1708 21ST STREET			772-682-4101 (TEL)		
TIBO BEACH, FLORIDA 32960-3472			772-682-7180 (FAX)		
ORIGINAL					
FELLSMERE WATER CONTROL DISTRICT					
BOUNDARIES					
EXHIBIT 'B'					
DATE	DWG BY	APP'D BY	H. SCALE	V. SCALE	PROJ. NO.
07-2017					
					SHEET
					90-09C
					DWG. NO.