


North


Neil Fullerton Owns

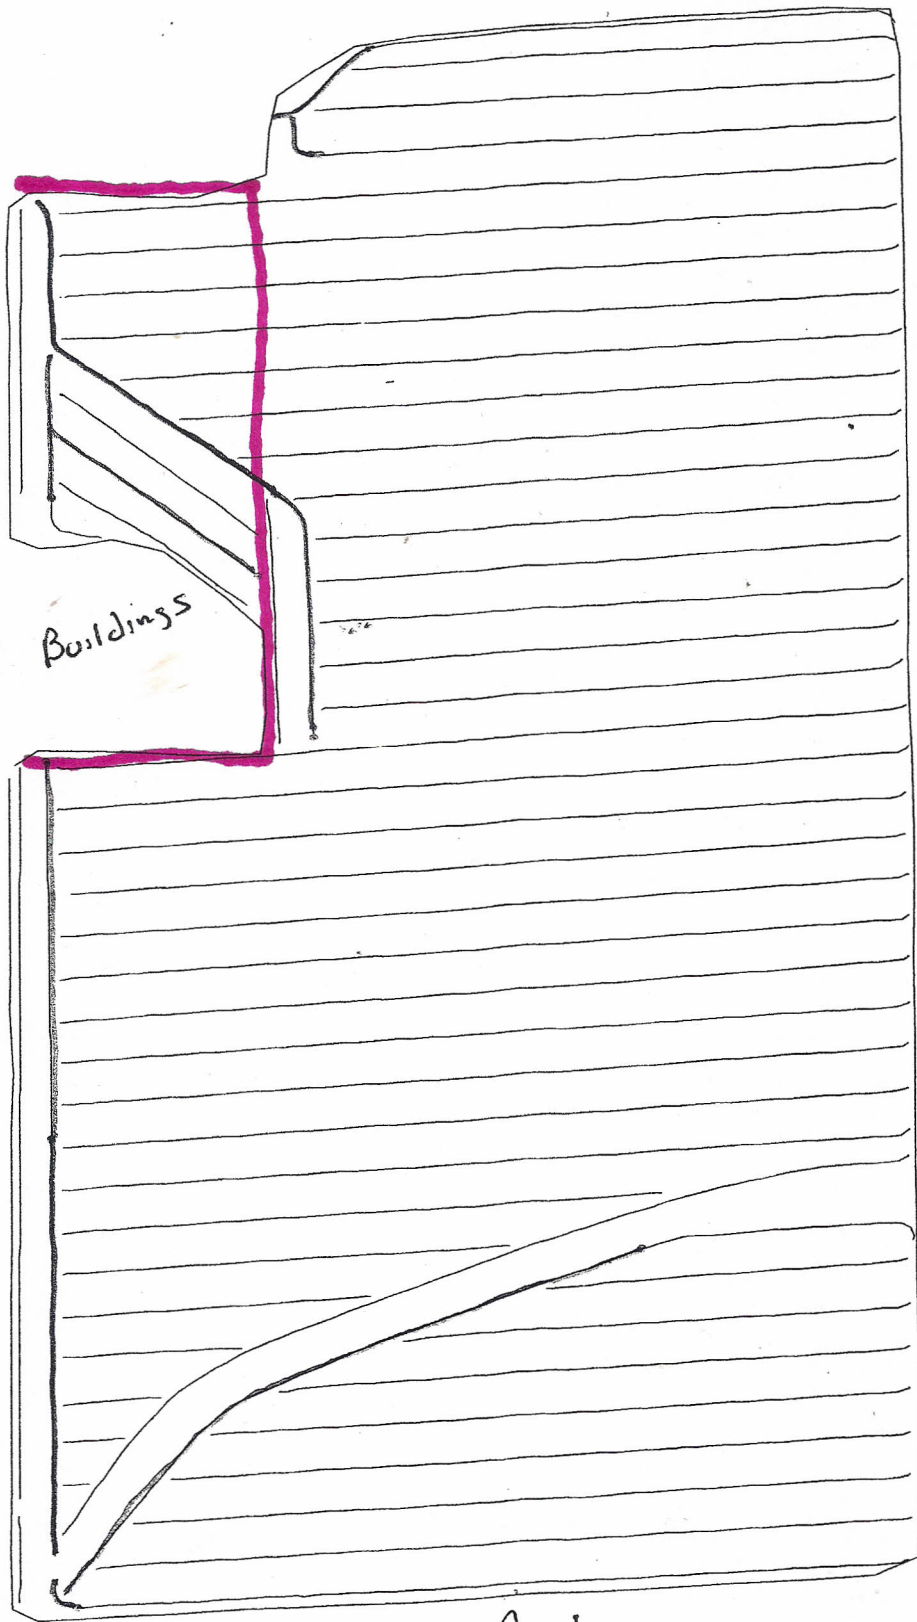

5" Tile
6" Tile

Customer: Ott Grain Farms		
Location: Section 18 Ulster TWP		
Scale: 200 feet	Spacing: 70'	Date: 11/28/07
John Ries Excavating INC.		

North

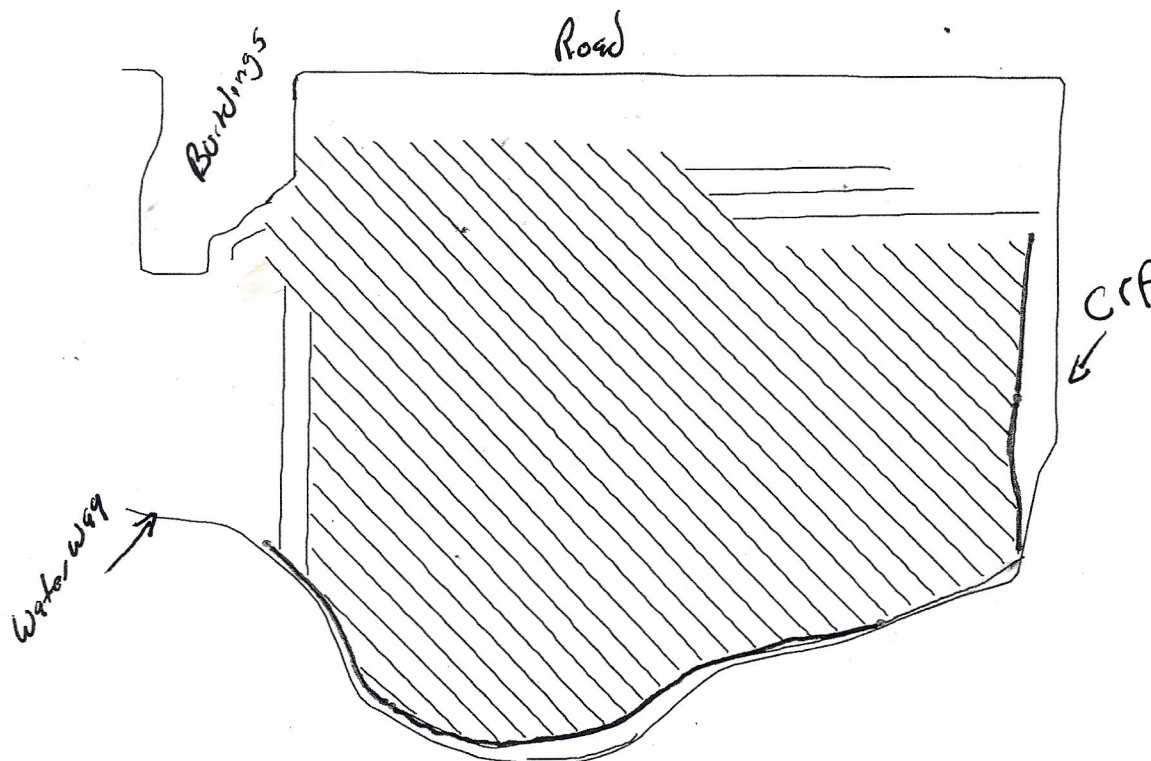

8" Tile

5" Tile


6" Tile

Customer: Ott Grain Farms		
Location: Scott TWP Section 20 Tyden Farm		
Scale: 350 feet	Spacing: 70'	Date: 11/28/07
John Ries Excavating INC.		

OT Farm
Fall 1996

OT Farm
1996
after Bros Tilling
8 spaced 70'

546'4"
525'4"
500'4"
500'4"
500'4"
505'4"
510'4"
530'4"
550'4"

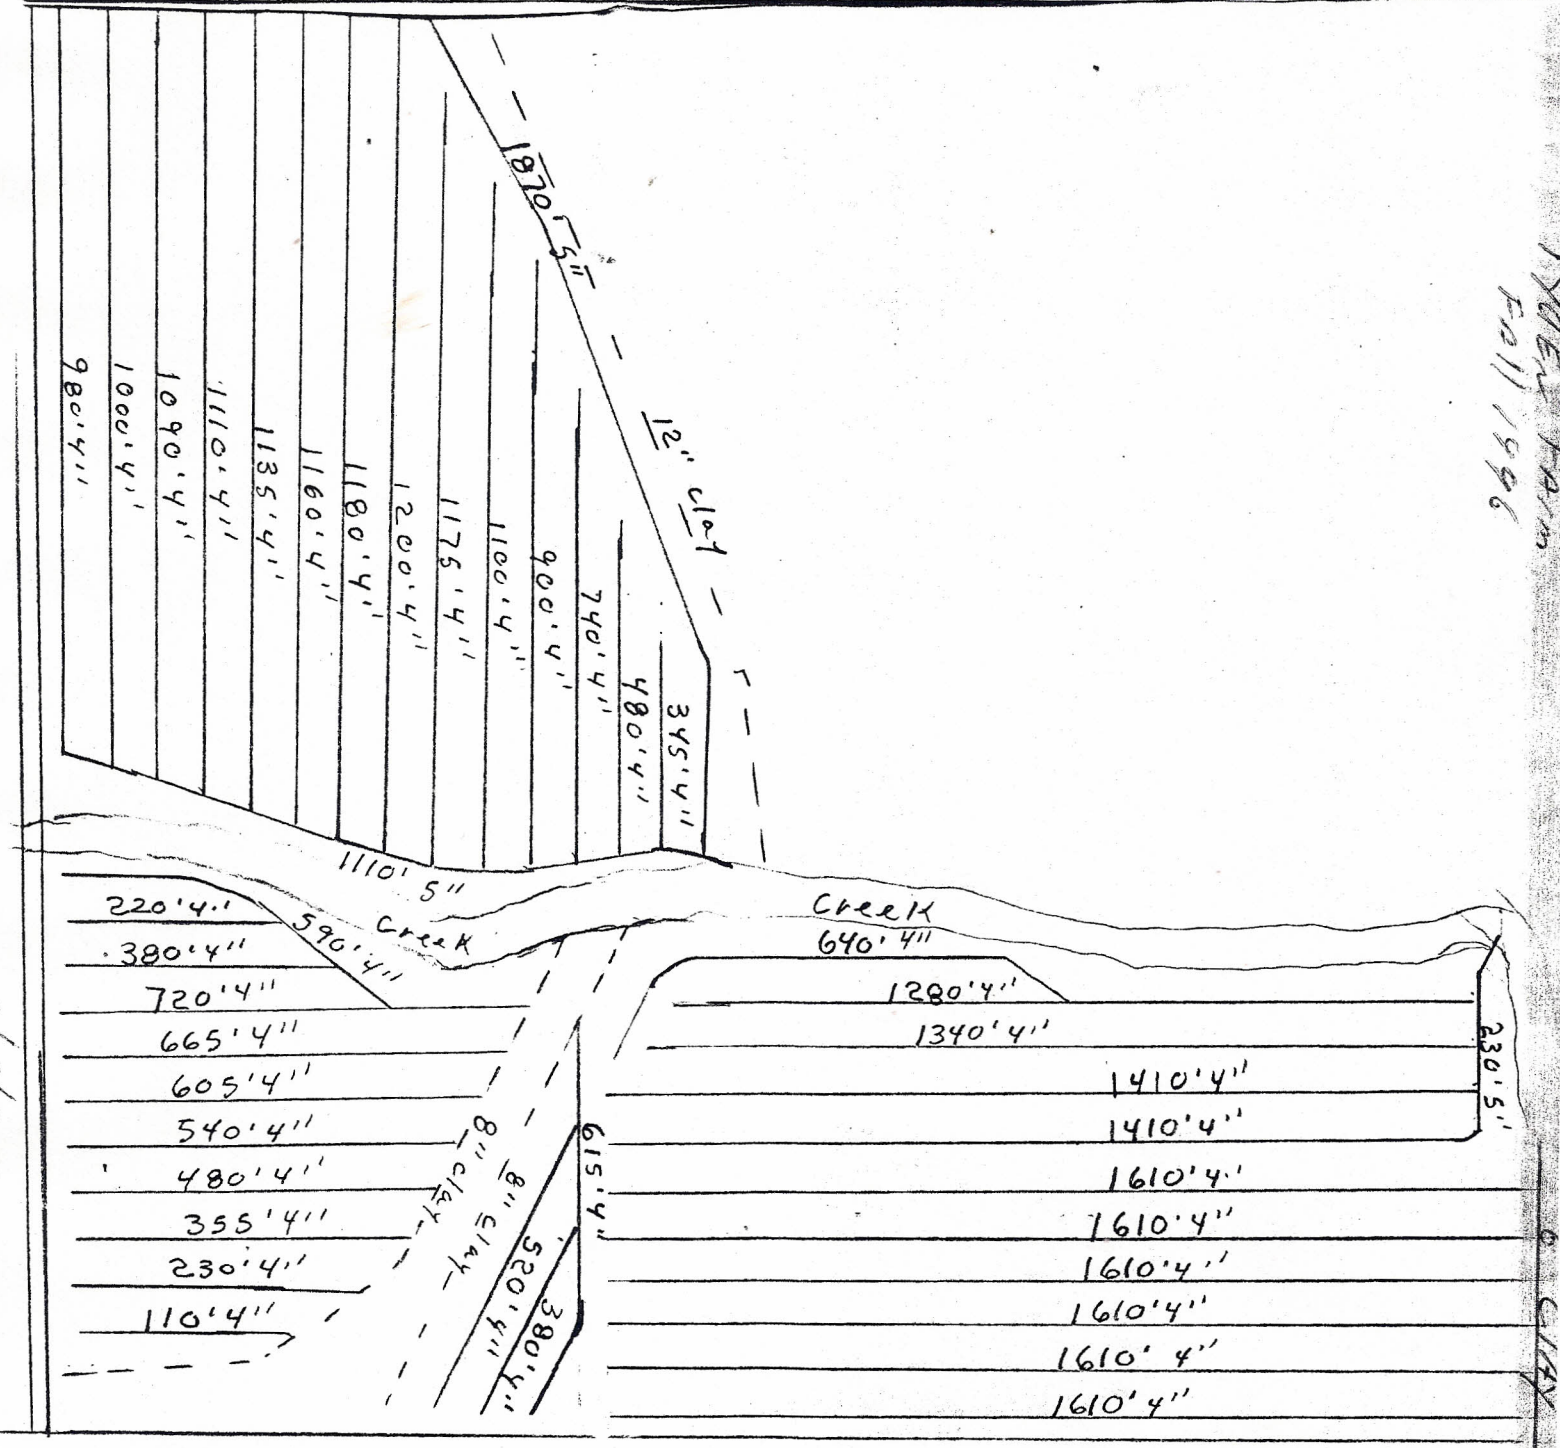


AGE
80

N

Gravel Road

Gravel Road

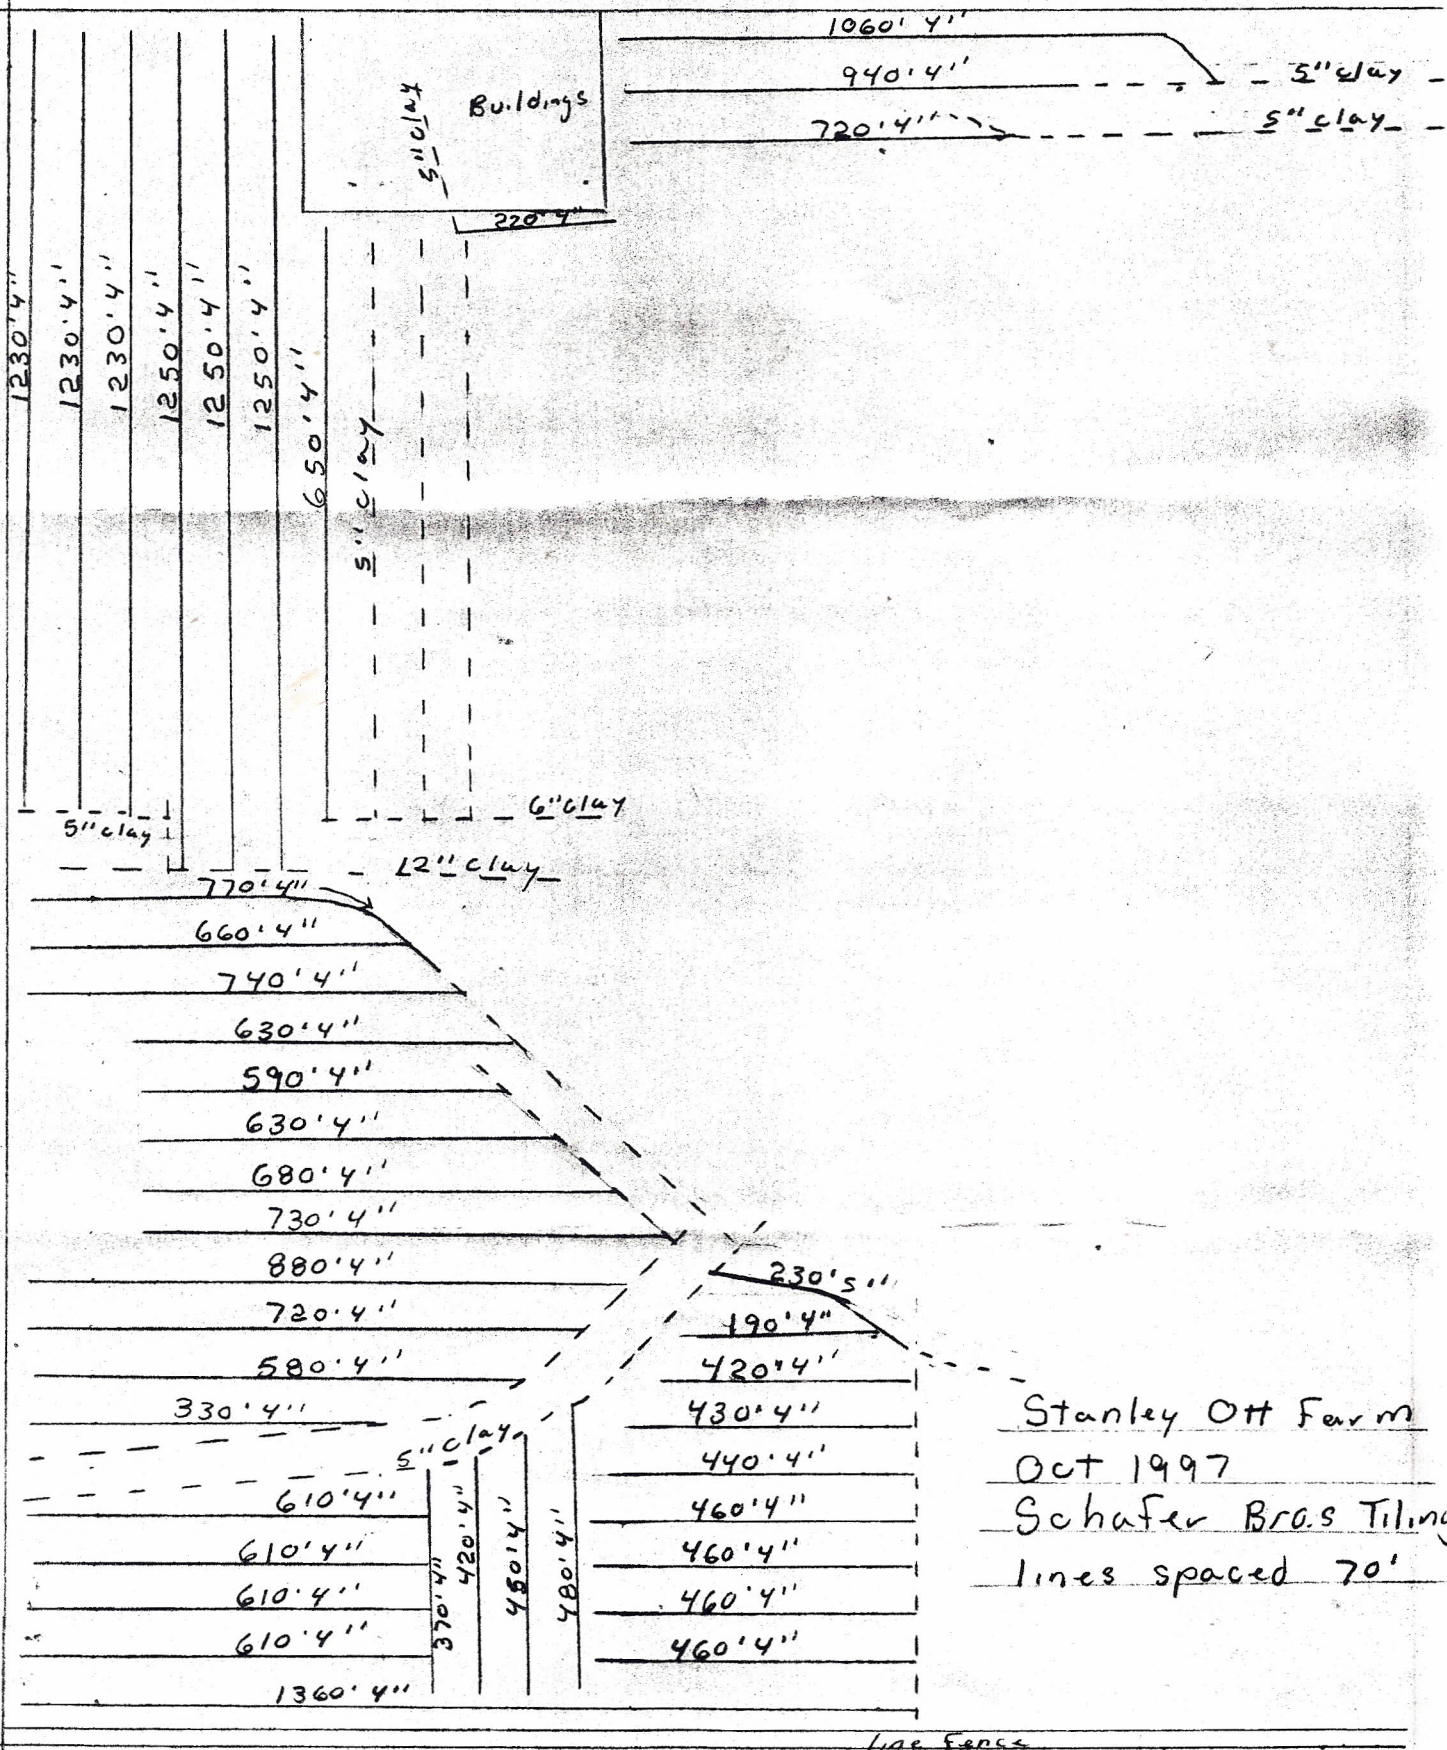


Stanley Ott Farm
Oct 1997
Schafer Bros Tiling
lines spaced 70'

updated map 12/3/07 STRONG

P.O. Box 912
Iowa City, Iowa 52240
Phone: (319) 338-9448

ADS advanced
drainage
systems, inc.
Corrugated Plastic Drainage Tubing and Fittings

P.O. Box 120
Cresco, Iowa 52
Phone (319) 574-

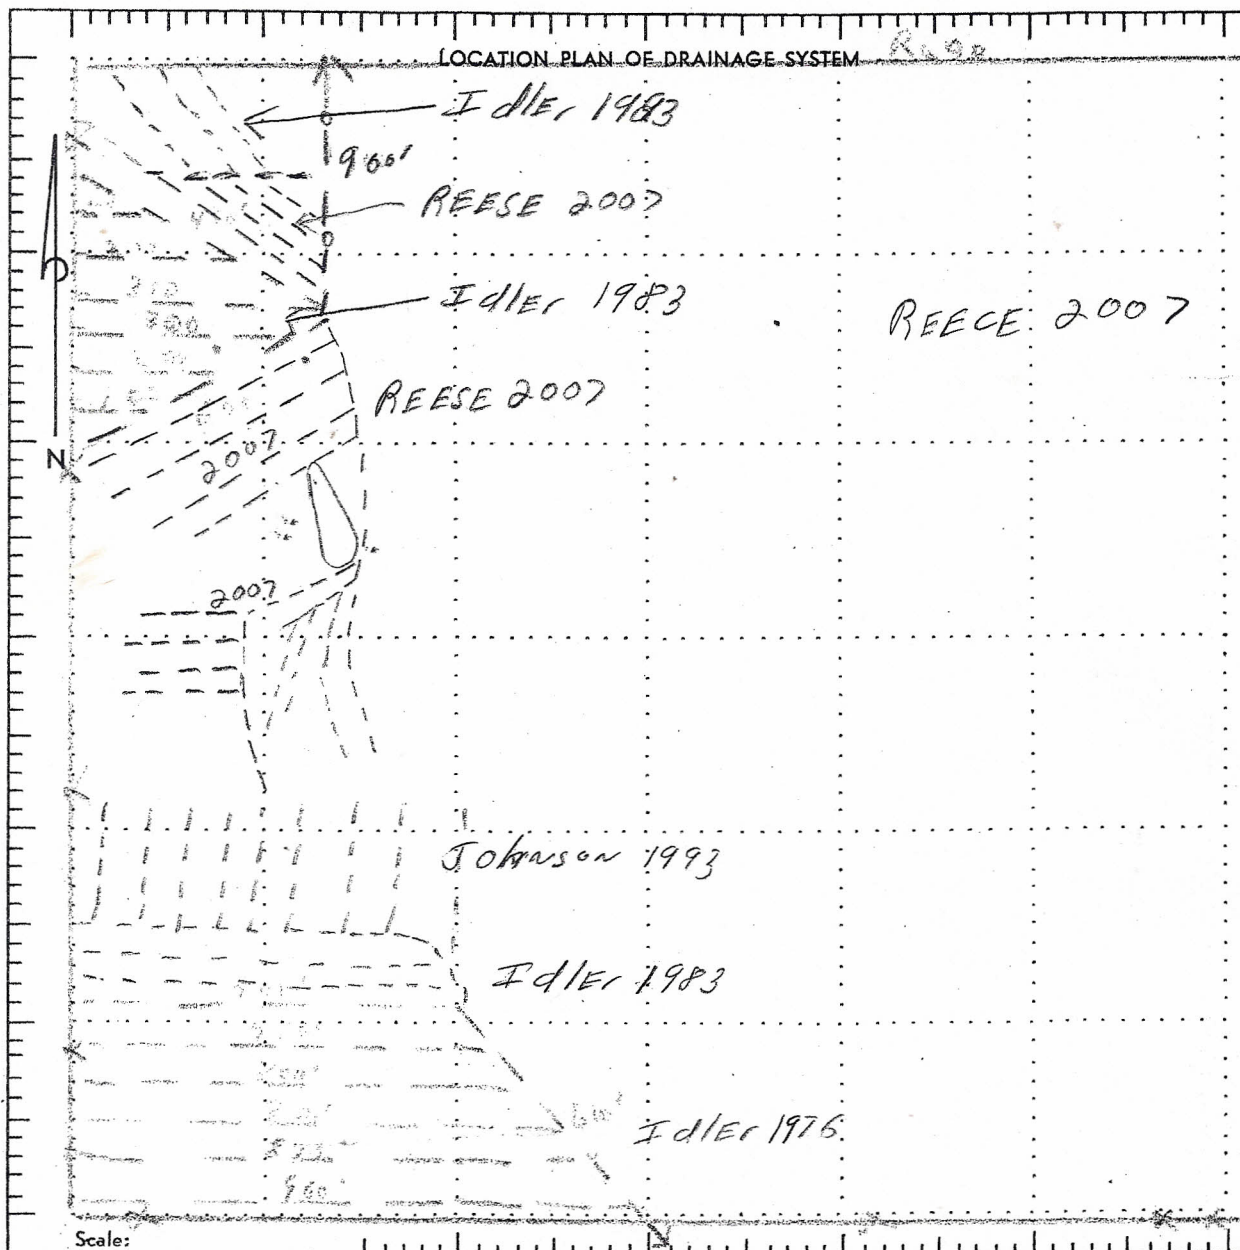

— LEGEND —

- Permanent Fence X X X X
Existing Drain Line ... O O O O
Proposed Tile Line ... O O O O

Spacing _____


MATERIAL NEEDS

OWNER J. M. G. G. G.
TOWNSHIP _____ DATE 10/12/07
SECTION _____ TOWN _____
COUNTY _____ STATE _____
Signed Adrian


2" 1500'
4" 7275'
6" 52115'
14" 6000'
6" 42115'
2" 6000'

Tiled 1998

BD46#19-14-02

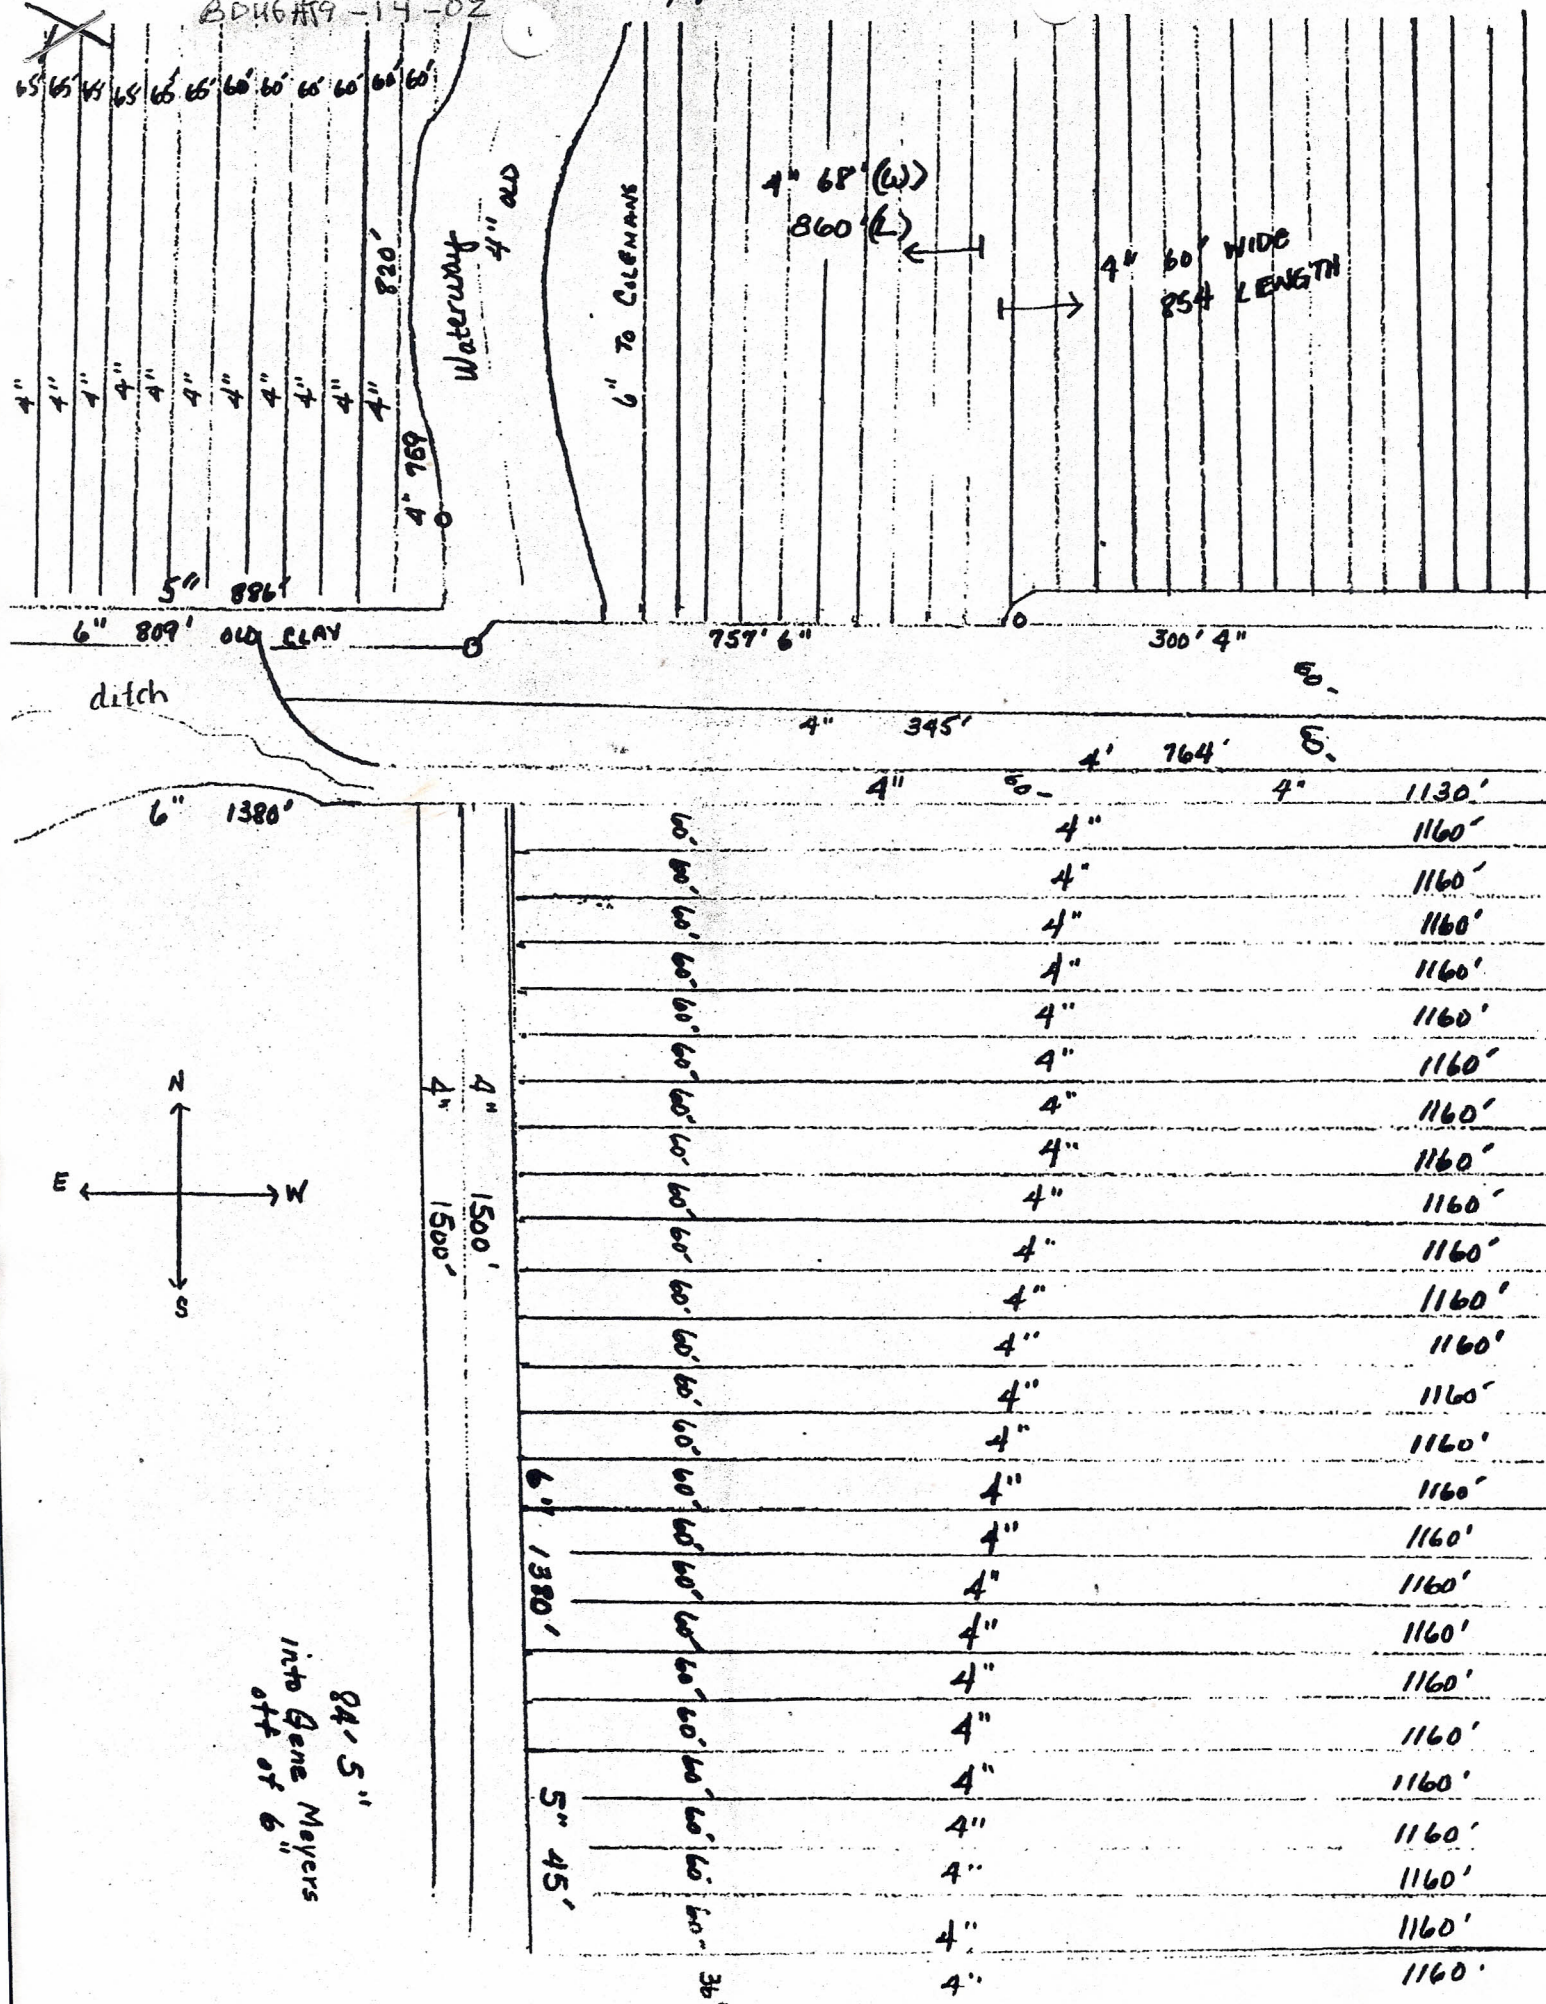

100-63

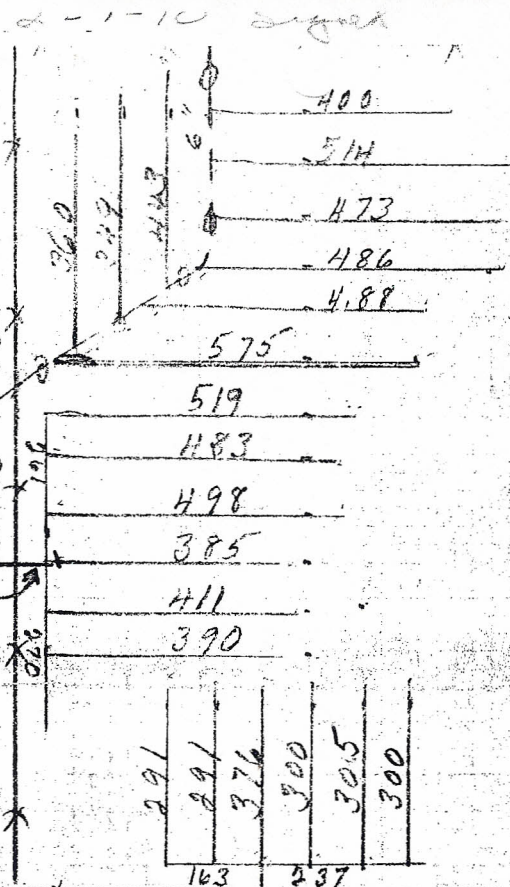


016 Title 5

Ad Polon owner
Zurcher Const Contractor
Installed Aug 1972
9568'-5" 100'-6"
-0-0- old Tile
Min Grade .270
Min depth 3.5'
Average depth 4'

TRACT 2



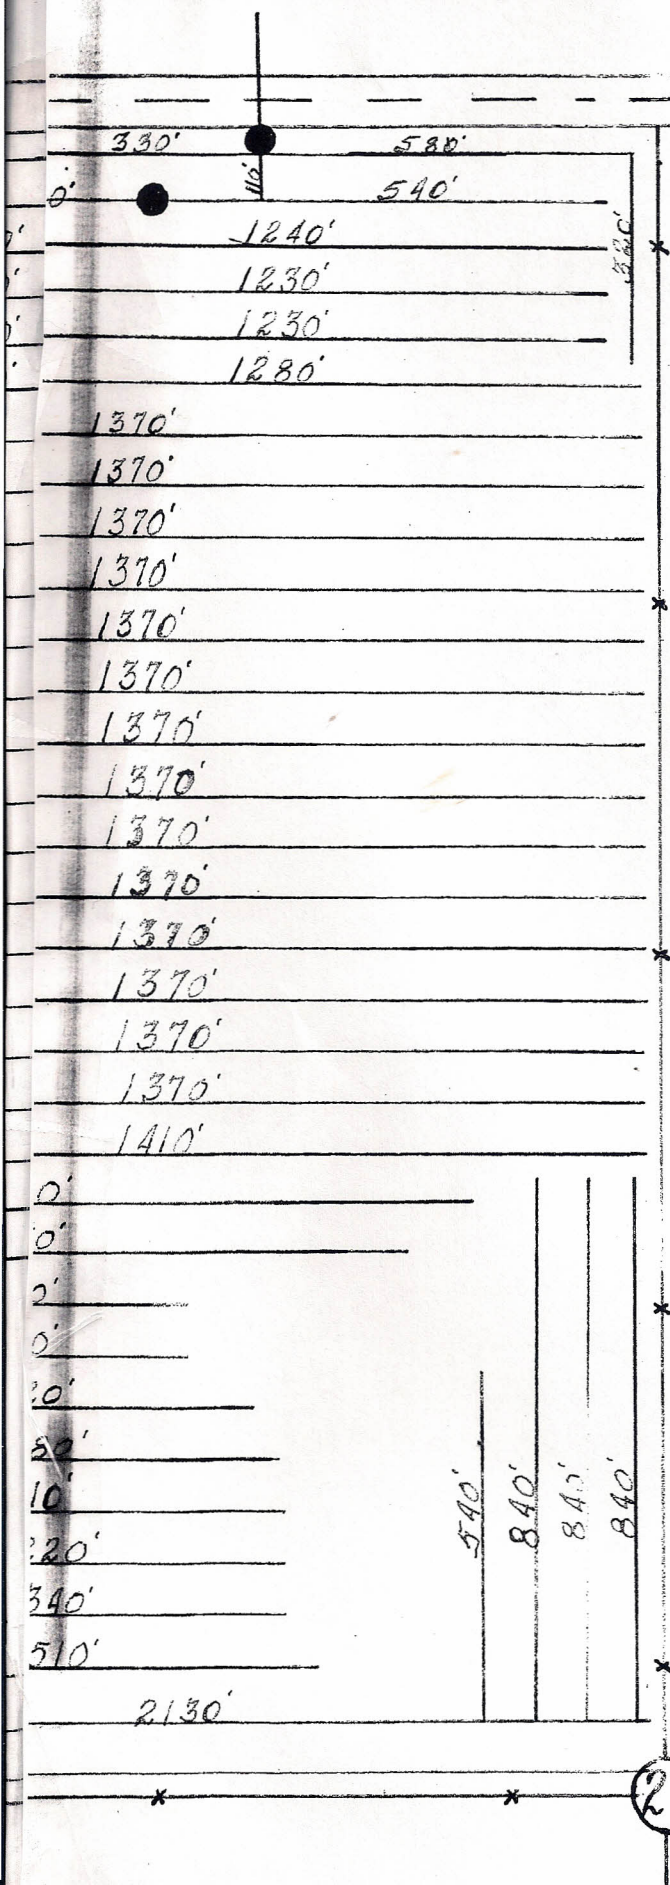

Legend

All spacing of laterals 80'
 All laterals 5" unless marked
 Outlet for south 13 acres in
 Section 16-Victor Olson

Outlet for Sylvan Kock

1965 & 1966 Installation
 Contractor Gilbert Gayther
 Property Line

Scale 1" = 300'

Plat made with Plane Table
 Direction of flow is South
 BZN 2-132

Designed by Allen Hauge for
 Rockford Brick & Tile

Catlyn Farm
 Packet No. 77

COOPERATOR # 844	SEC 21	195N R 17W
COOPERATING WITH SCD # 85		
COUNTY Floyd	STATE Iowa	
SURVEYED Gilbert Gayther	DATE	
Leon Koebrick Tile Plat		
U. S. DEPARTMENT OF AGRICULTURE SOIL CONSERVATION SERVICE		
Designed by	Date	Approved by
Paul C. Miller 1967		Paul C. Miller
Checked by	Sheet	Title
Paul C. Miller 1967	No	Con. Lateral
	of	Drawing No.