



# Hilferty Package

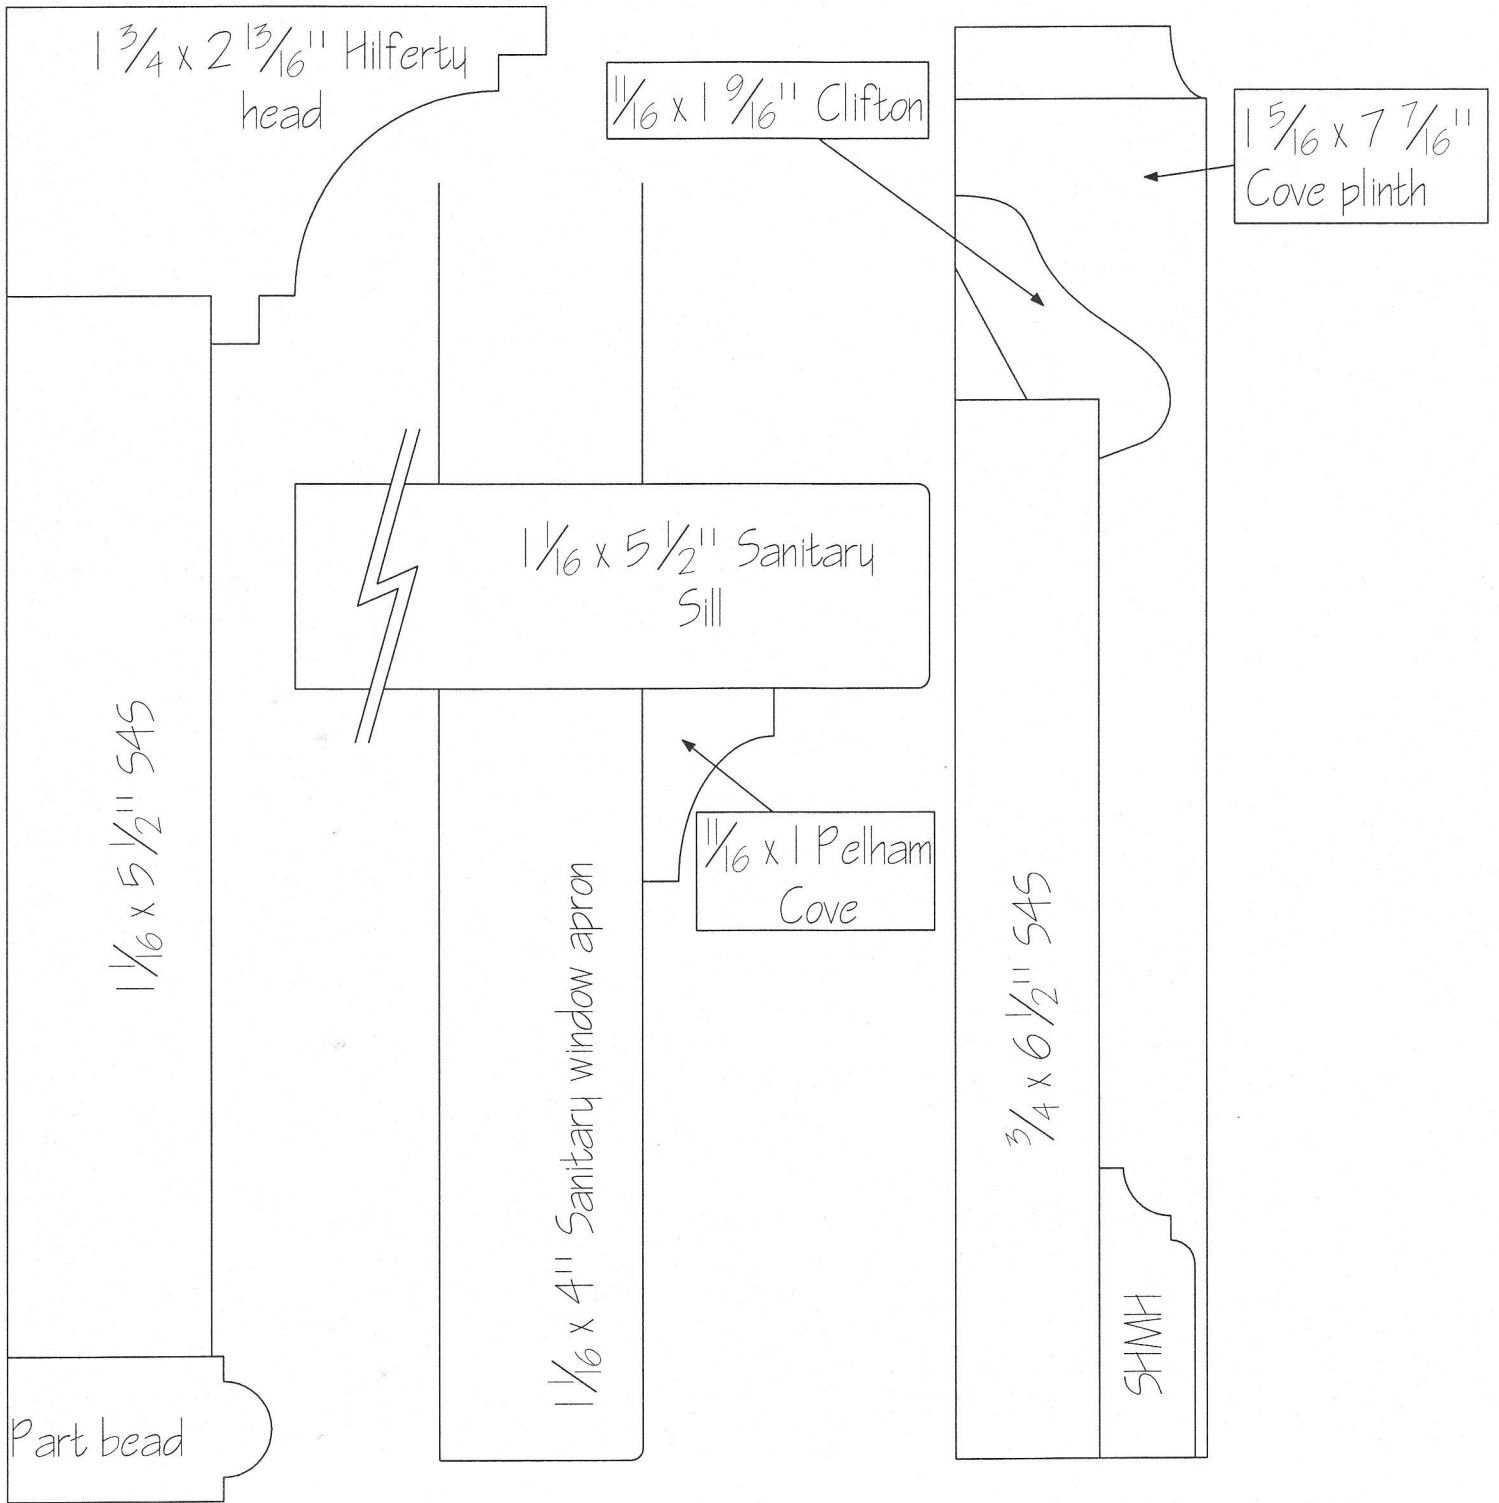


$1 \frac{1}{16} \times 4$ " Sanitary door and window trim

Rhodes & Rhodes Millwork  
 3011 Ocean Heights Avenue Unit A  
 Egg Harbor Township, NJ 08234  
 609-653-3180 Phone 609-653-3181 Fax  
 rhodesandrhodes@gmail.com  
 rhodesandrhodesmillwork.com

# Hilferty Package

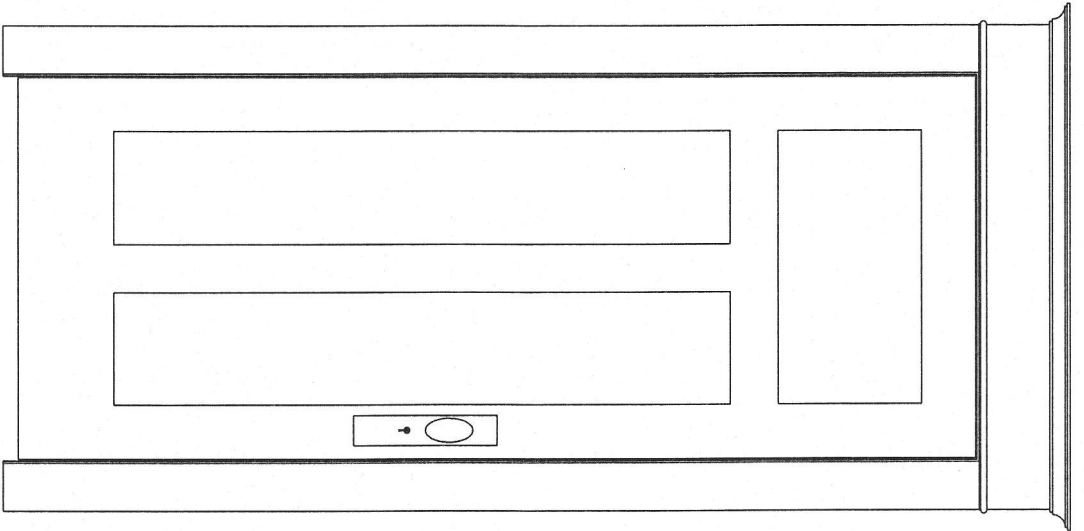

$\frac{1}{8} \times \frac{6}{8}$  three flat panel, square shoulder

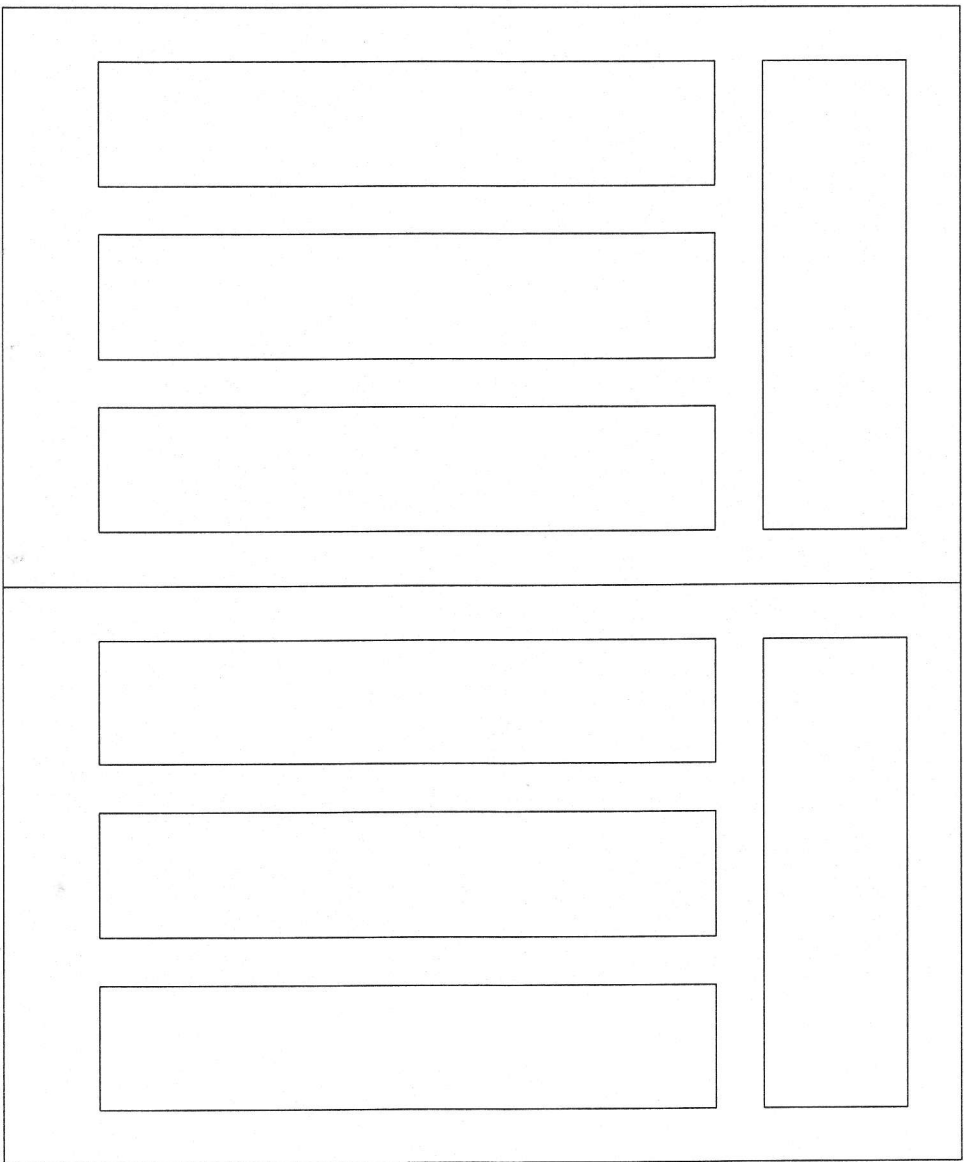

$\frac{8}{0} \times \frac{6}{8}$  four flat panel, Pocket door, square shoulder

Rhodes & Rhodes Millwork  
3011 Ocean Heights Avenue Unit A  
Egg Harbor Township, NJ 08254  
609-655-3180 Phone 609-655-3181 Fax  
rhodesandr@rhodes.com

Approved By: \_\_\_\_\_  
Date: \_\_\_\_\_  
Scale:  $\frac{3}{4}'' = 1'-0$   
Concept: |