


Weiss Coffe

Sheet Rock

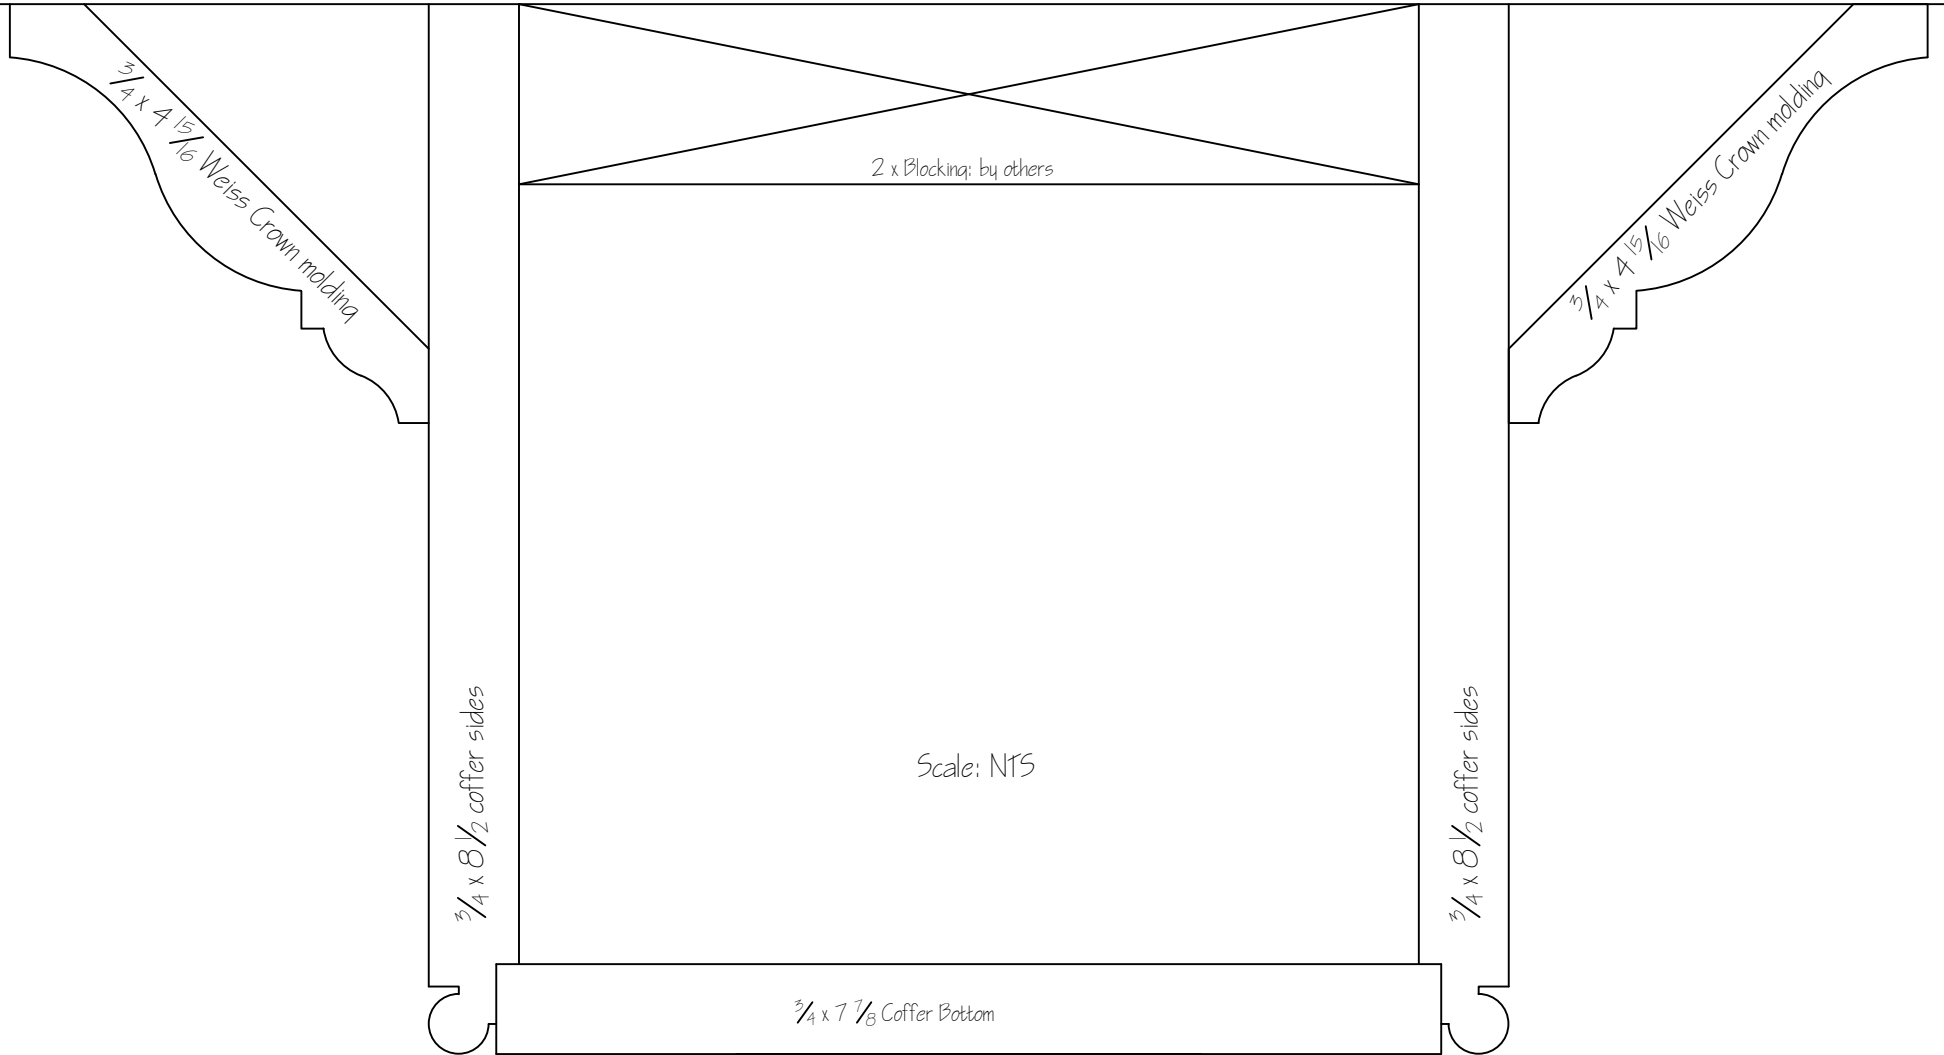

Scale: NTS

Rhodes & Rhodes Millwork
3011 Ocean Heights Avenue Unit A
Egg Harbor Township, NJ 08234
609-653-3180 Phone 609-653-3181 Fax
rhodesandrhodes@gmail.com
rhodesandrhodesmillwork.com