

REVISIONS

RESIDENCE FOR:
HILLS OF NESKOWIN
PHASE 1 AND 2

TOM GOLDEN
RESIDENTIAL DESIGN
227 N. HOLIDAY LANE
OTIS, OR 97368
541/994-6545

DATE: 12-2-2010

SCALE;


DRAWN:

JOB #

SHEET NO.

1

OF SHEETS

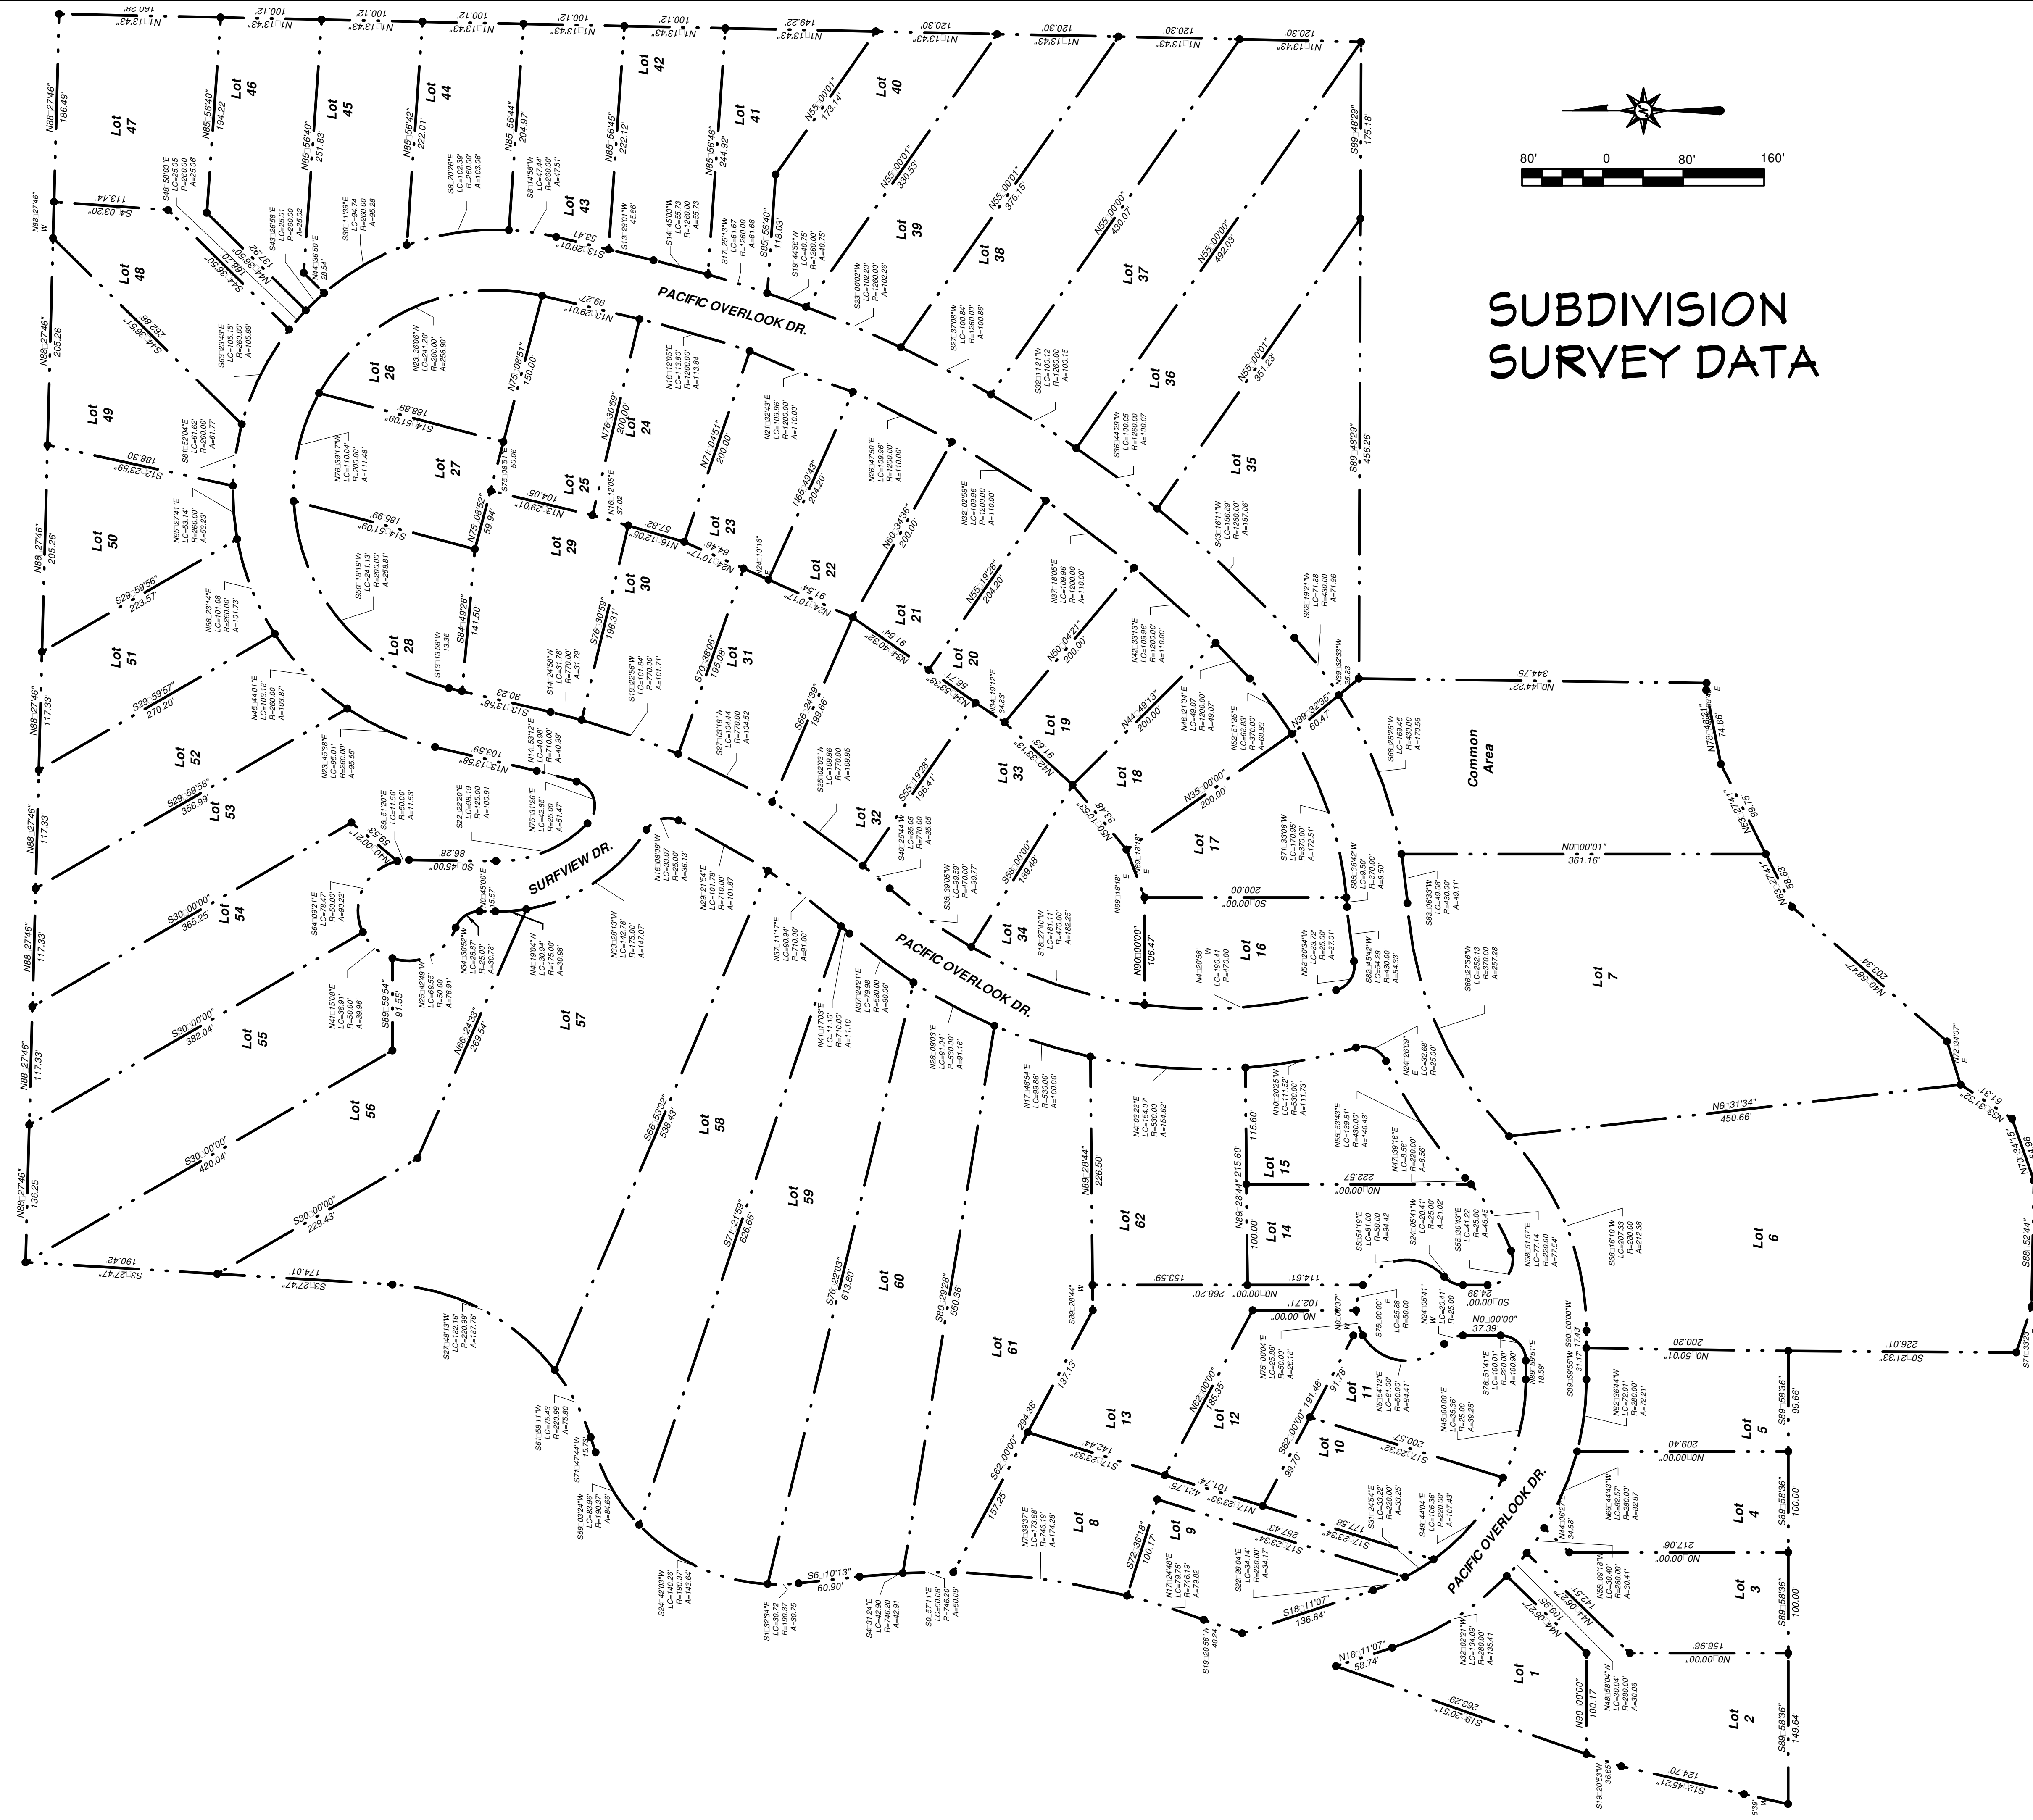

SUBDIVISION SURVEY DATA

REVISIONS

NO.	DESCRIPTION

RESIDENCE FOR: HILLS OF NESKOWIN PHASE 1 AND 2

TOM GOLDEN
RESIDENTIAL DESIGN
227 N. HOLIDAY LANE
OTIS, OR 97368
5411 944-6545

DATE: 12-2-2010

SCALE;

DRAWN:

JOB #

SHEET NO.

2

OF SHEETS