


1 Building D (West)- Floor Plan
AD2.1 Scale: 1'-3/16"

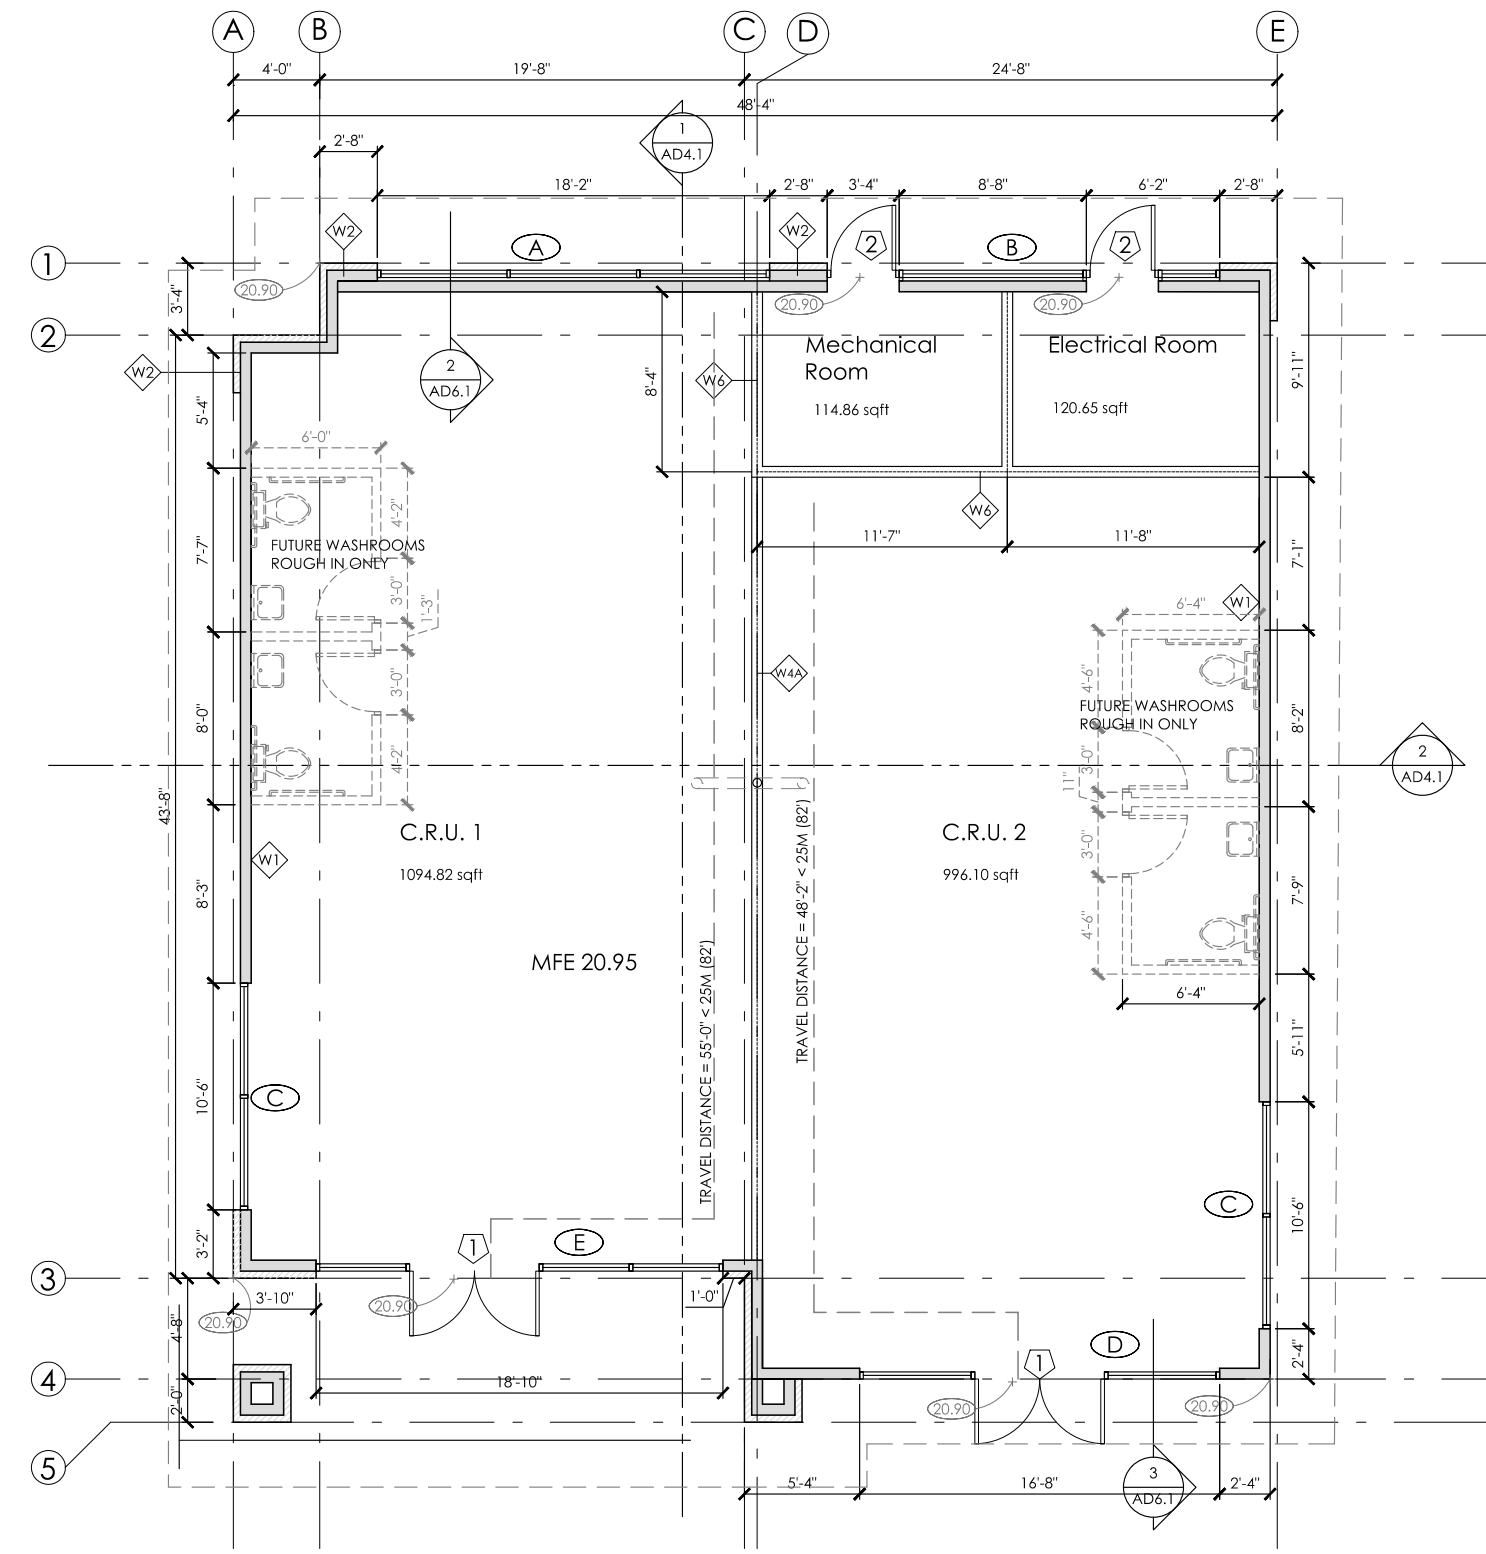

1 Building D (East)- Floor Plan
AD2.1 Scale: 3/16" - 1'