



Existing Cross Section CC (100' north of Fox Hollow Road)  
Looking North (FEMA section DF)

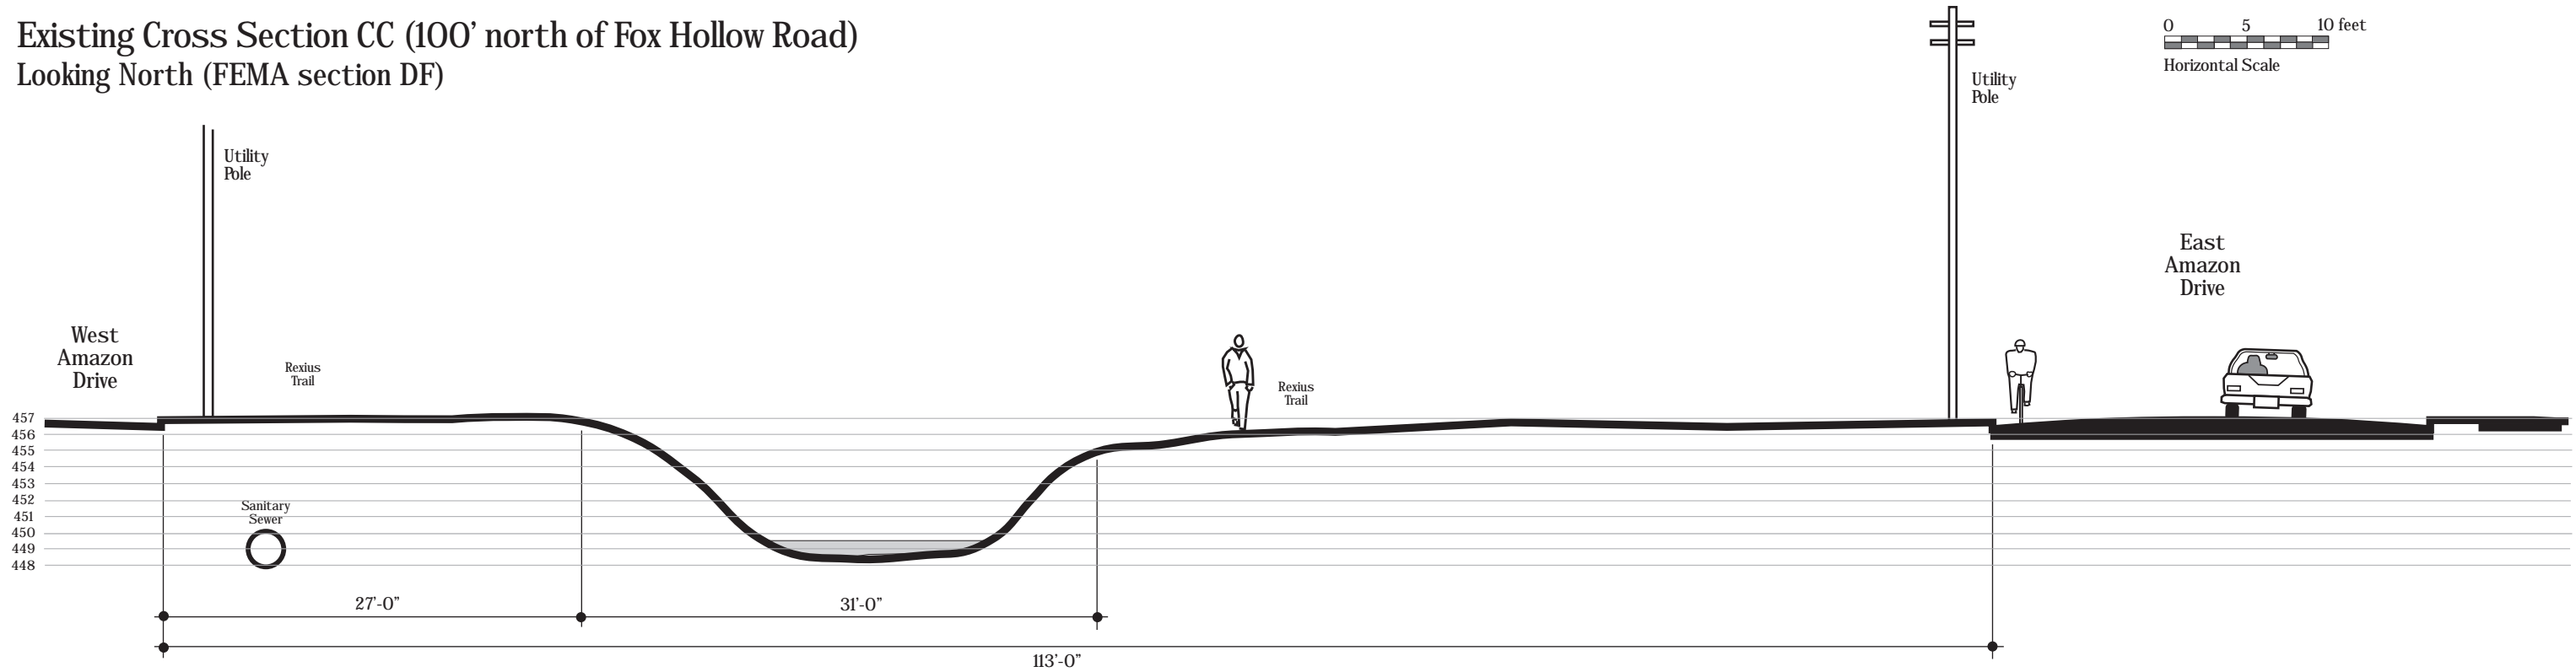

Note: the existing channel contains some woody vegetation which is removed periodically to maintain capacity.

Proposed Cross Section CC  
Looking North - Typical In-stream Retention Area

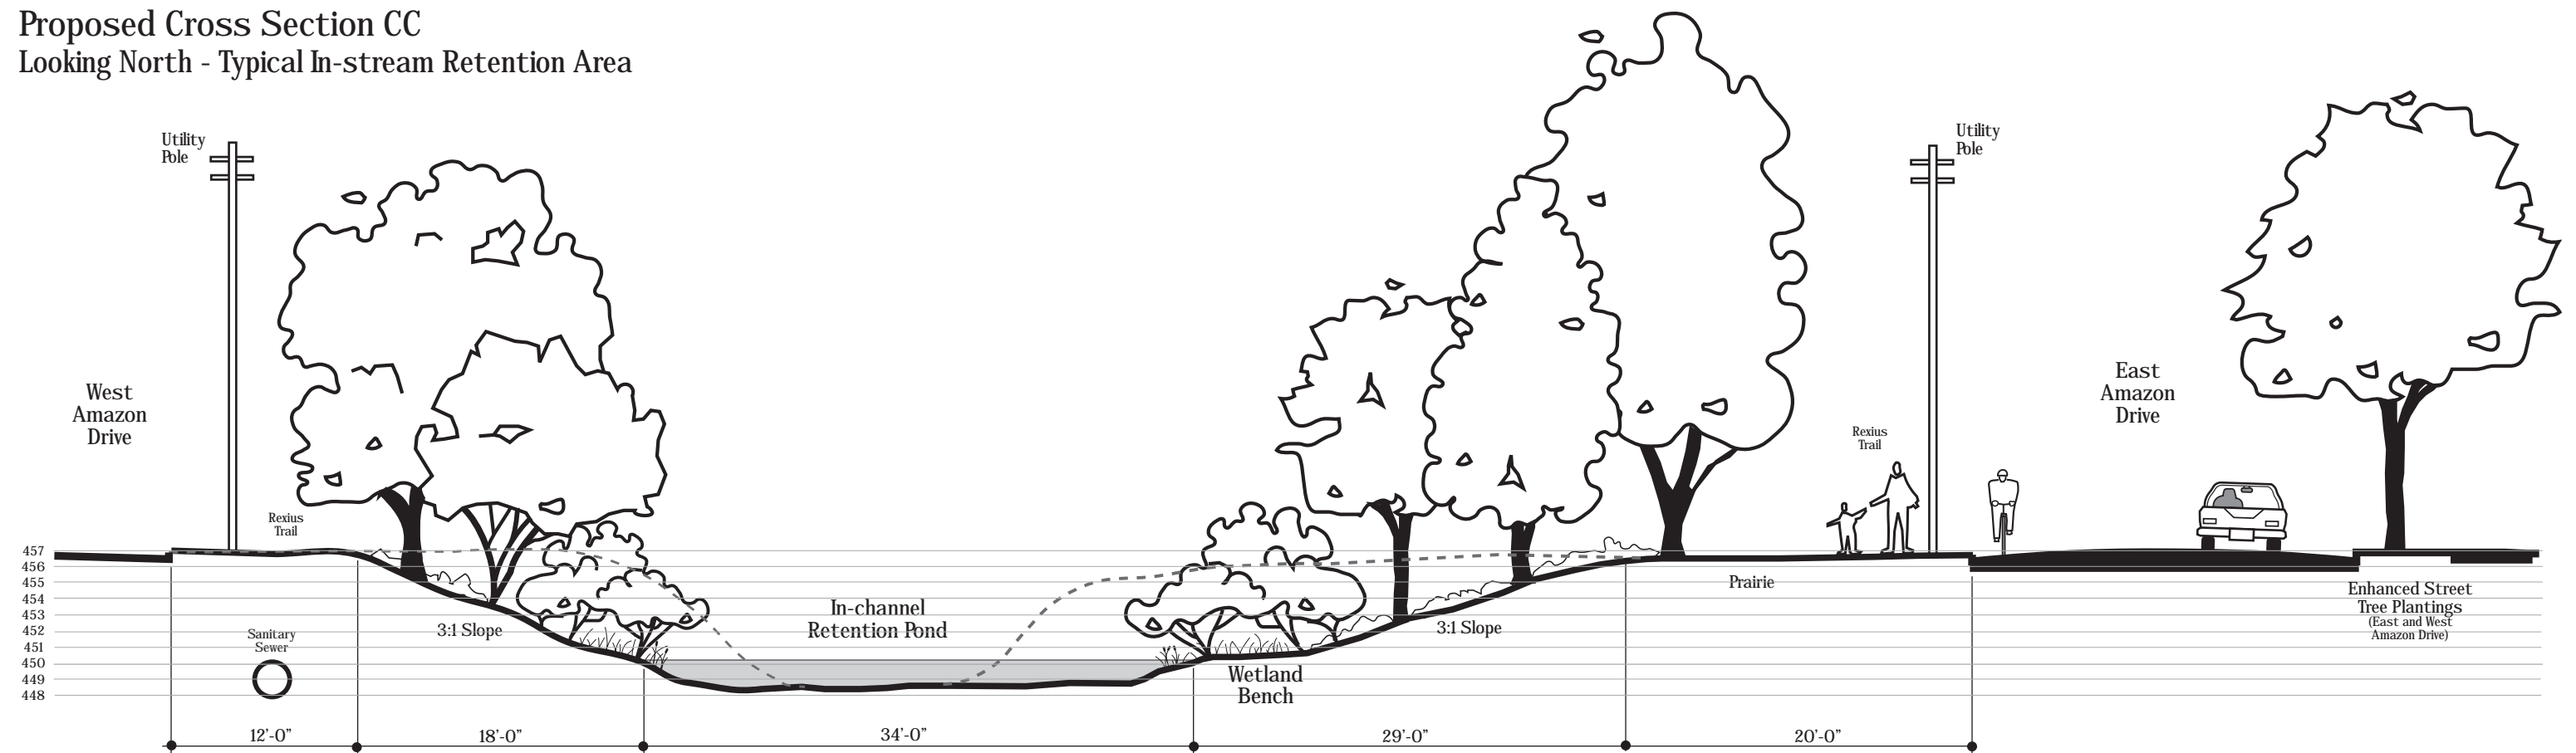

Note: The utility locations shown in both cross sections are approximate only. Gas and water lines are generally located within the street right-of-way.